


Key:

- 1. Oak V Jointed Cladding.
- 2. Random Rubble Stonework.
- 3. Natural Slate.
- 4. Zinc standing seam
- 5. Alu Clad Composite windows
- 6. Oak Framed Ledged & braced doors
- 7. Patent Glazing
- 8. Velux Roof light



North East Elevation

HEREFORDSHIRE COUNCIL
PLANNING SERVICES
15 JUL 2013

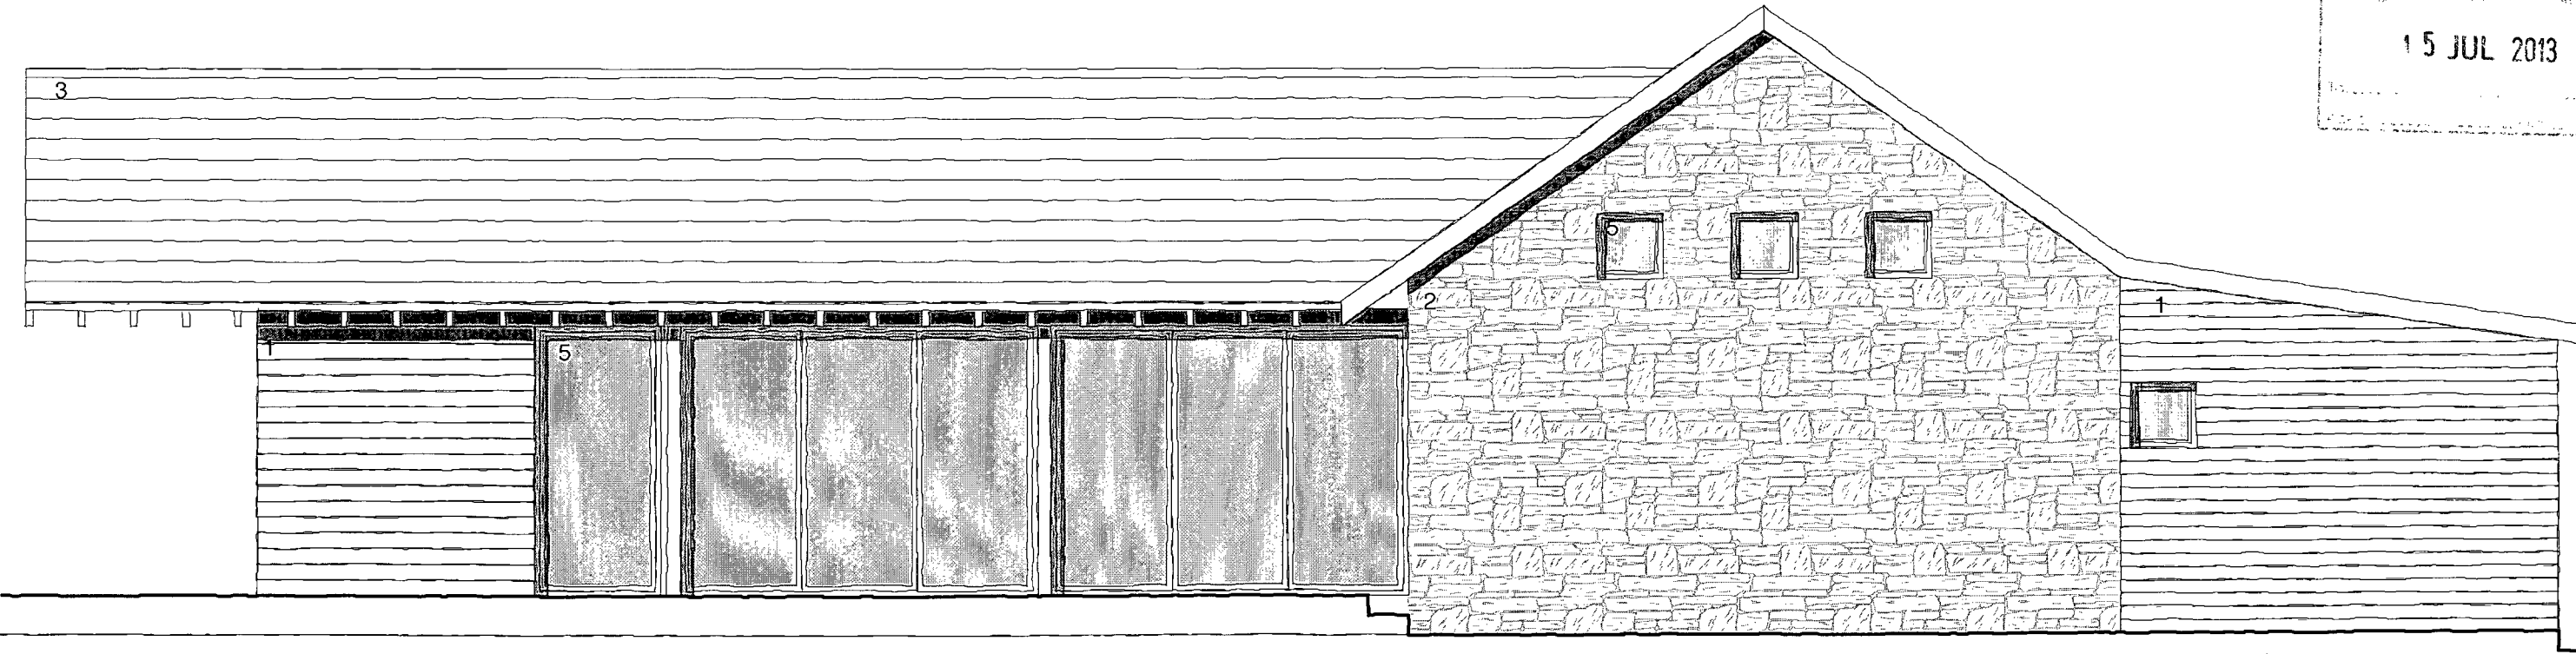

South West Elevation

A ARCHITECTURE

61 Ross Road, Hereford, HR2 7RJ
T: 0781 5074218
E: avarchitectureuk@gmail.com

Address: The Old Farmhouse, Shelwick, Hereford
Client: Mr N Millington
Title: Proposed Elevations
Scale: 1:50
Dwg no: 130.P12
Date: June.2013

