




SW.09 / 1432 / F

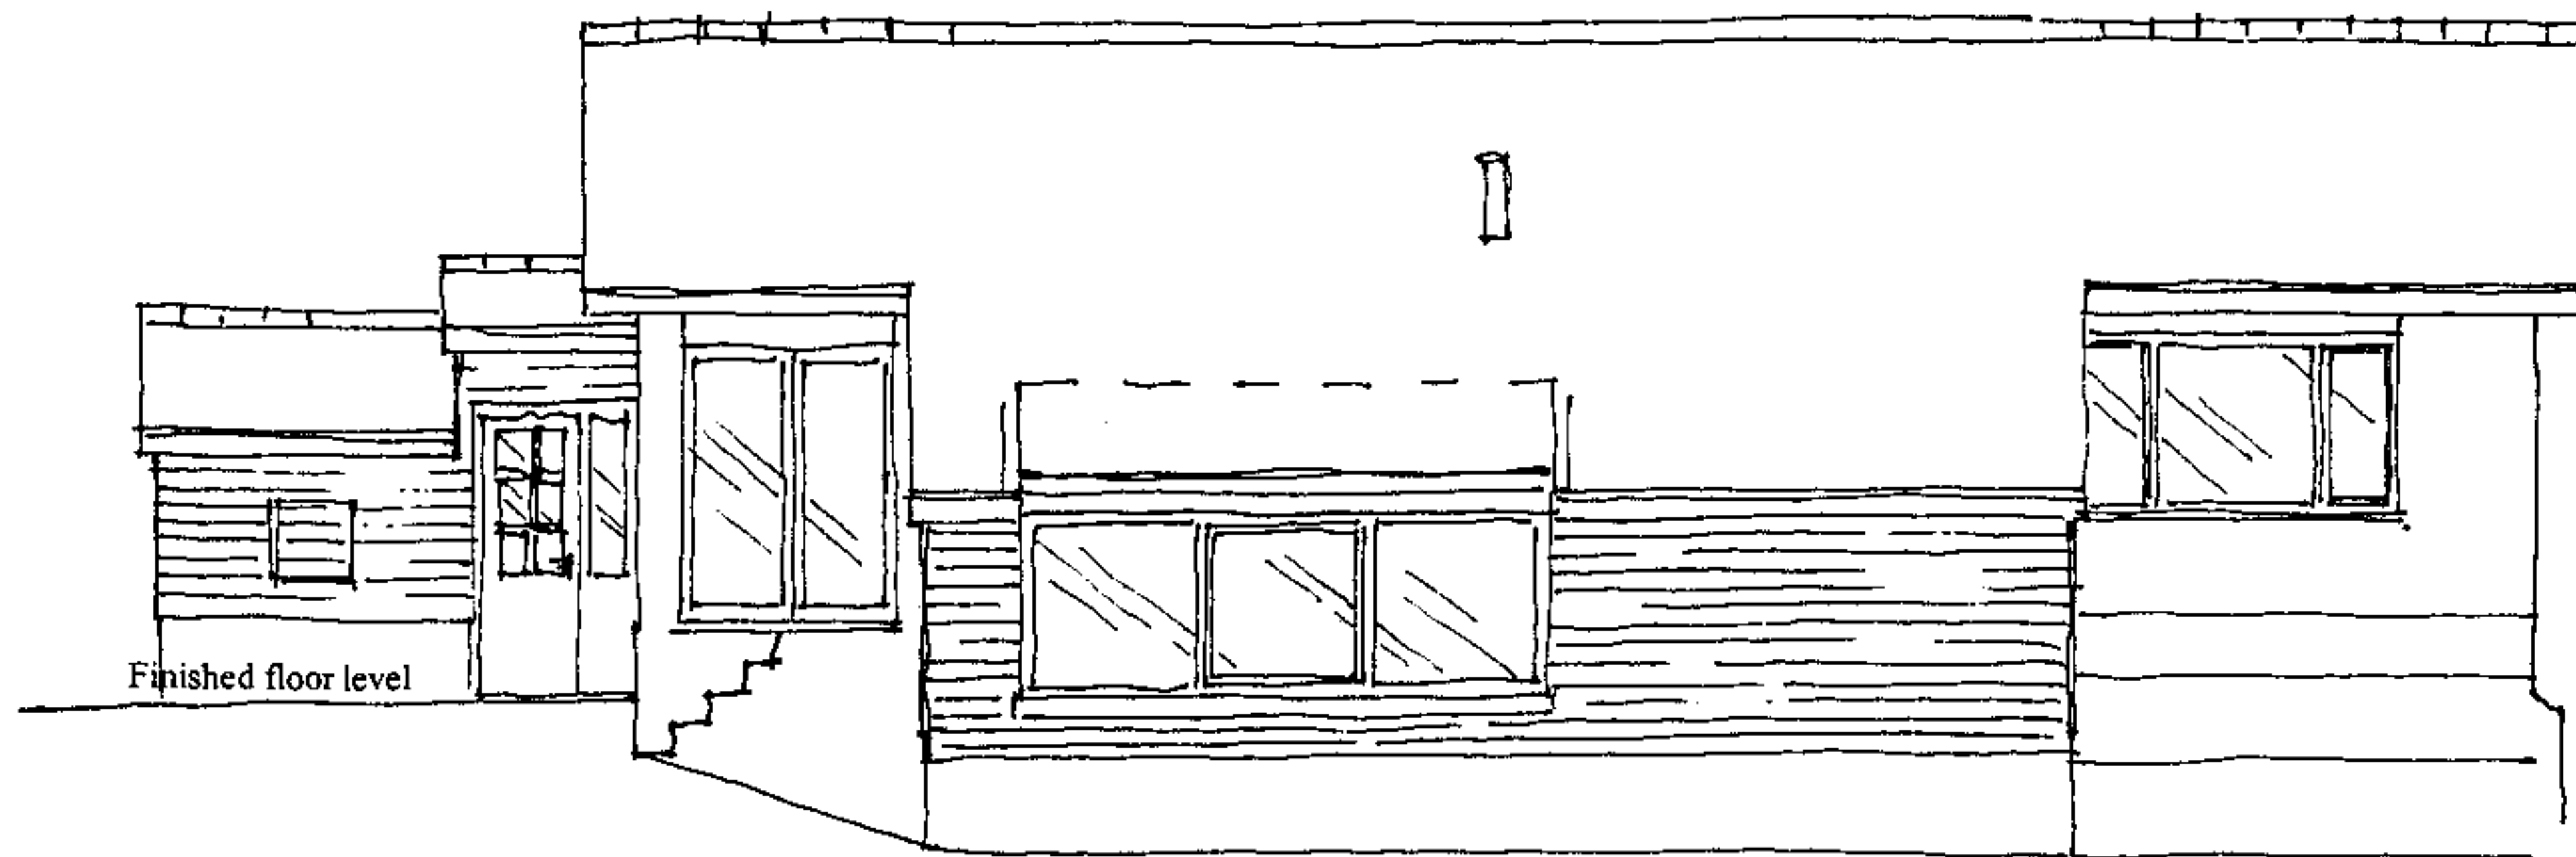


North West Elevation

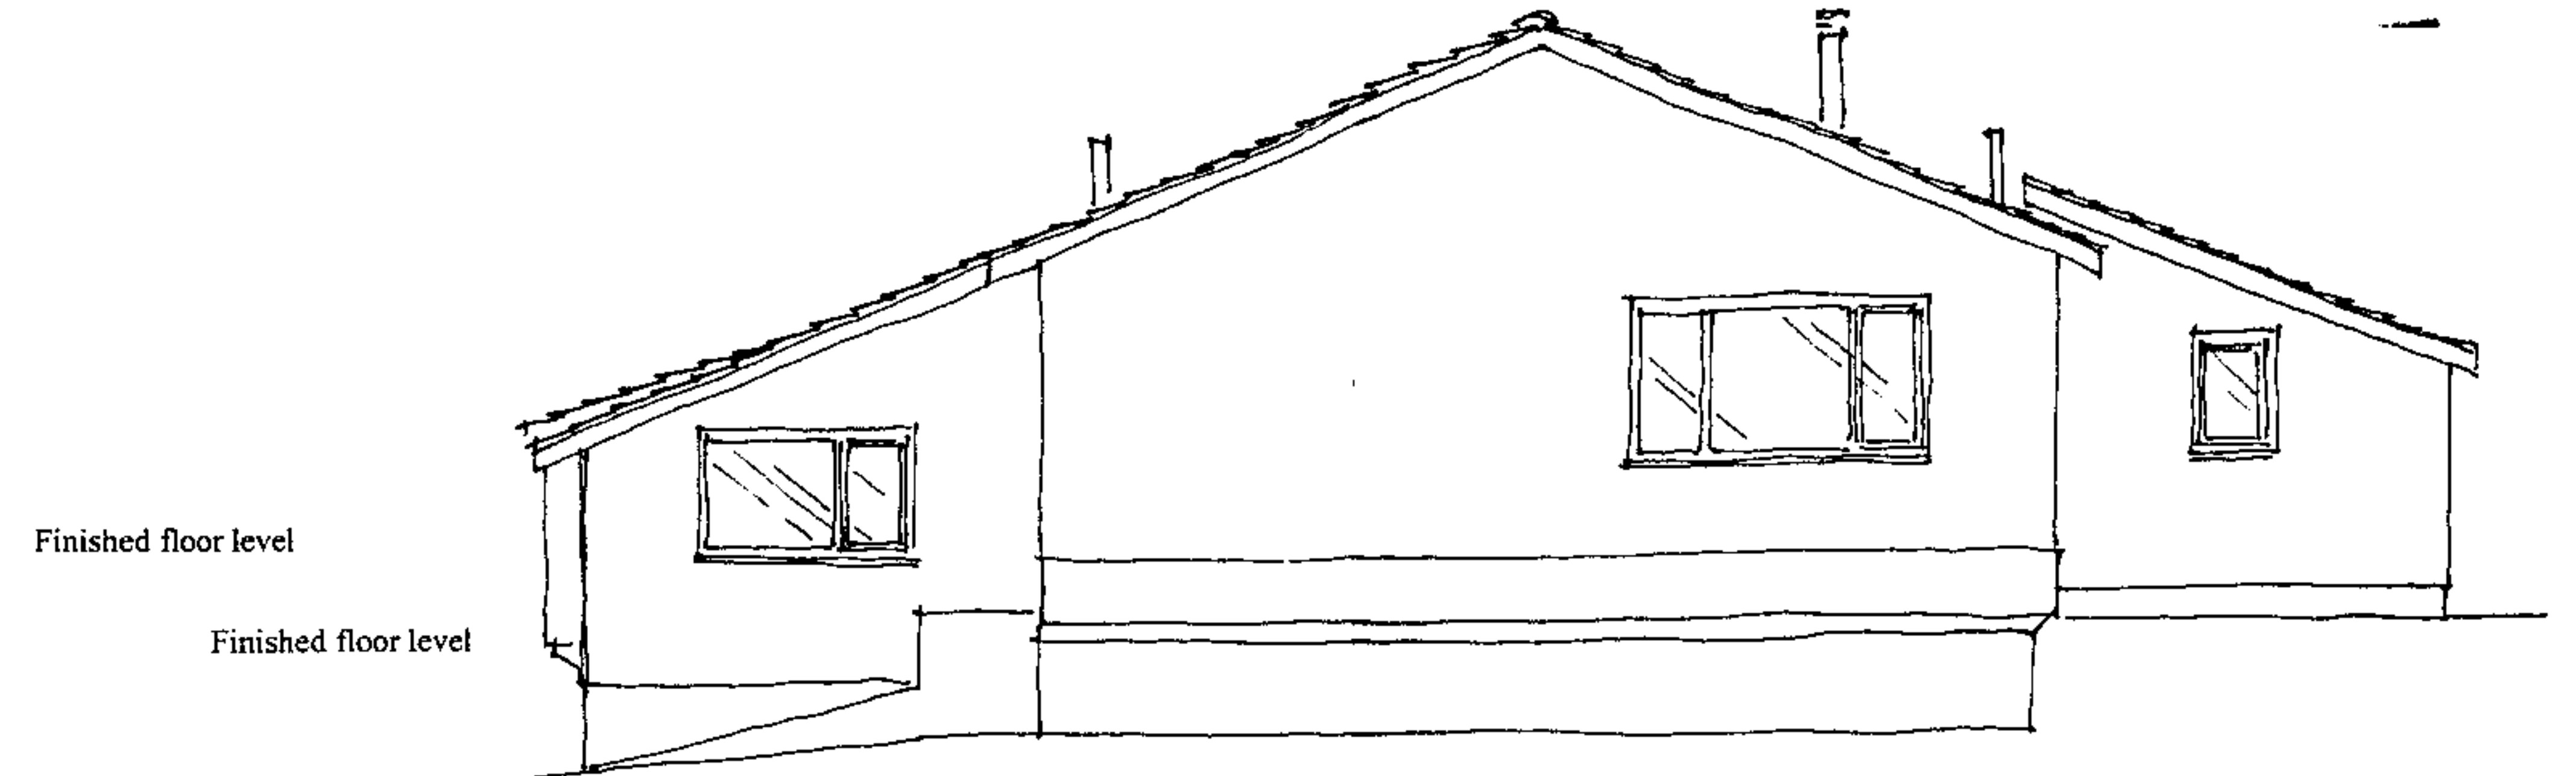

South West Elevation

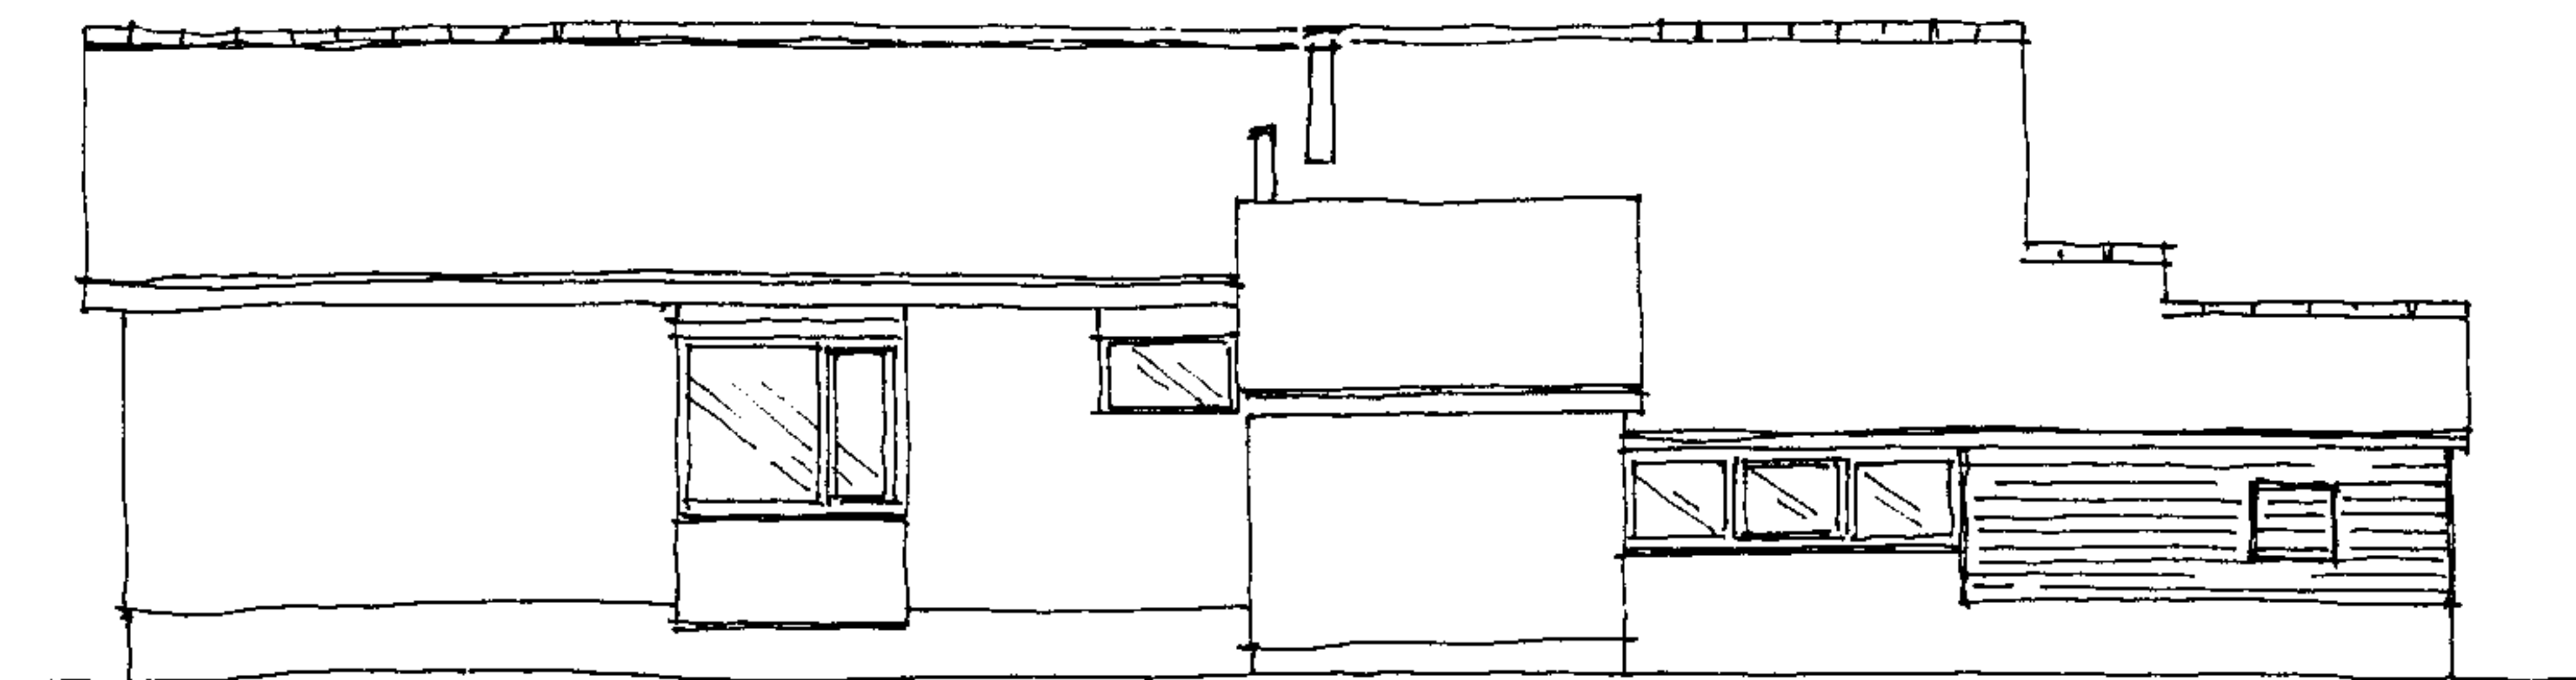

South East Elevation

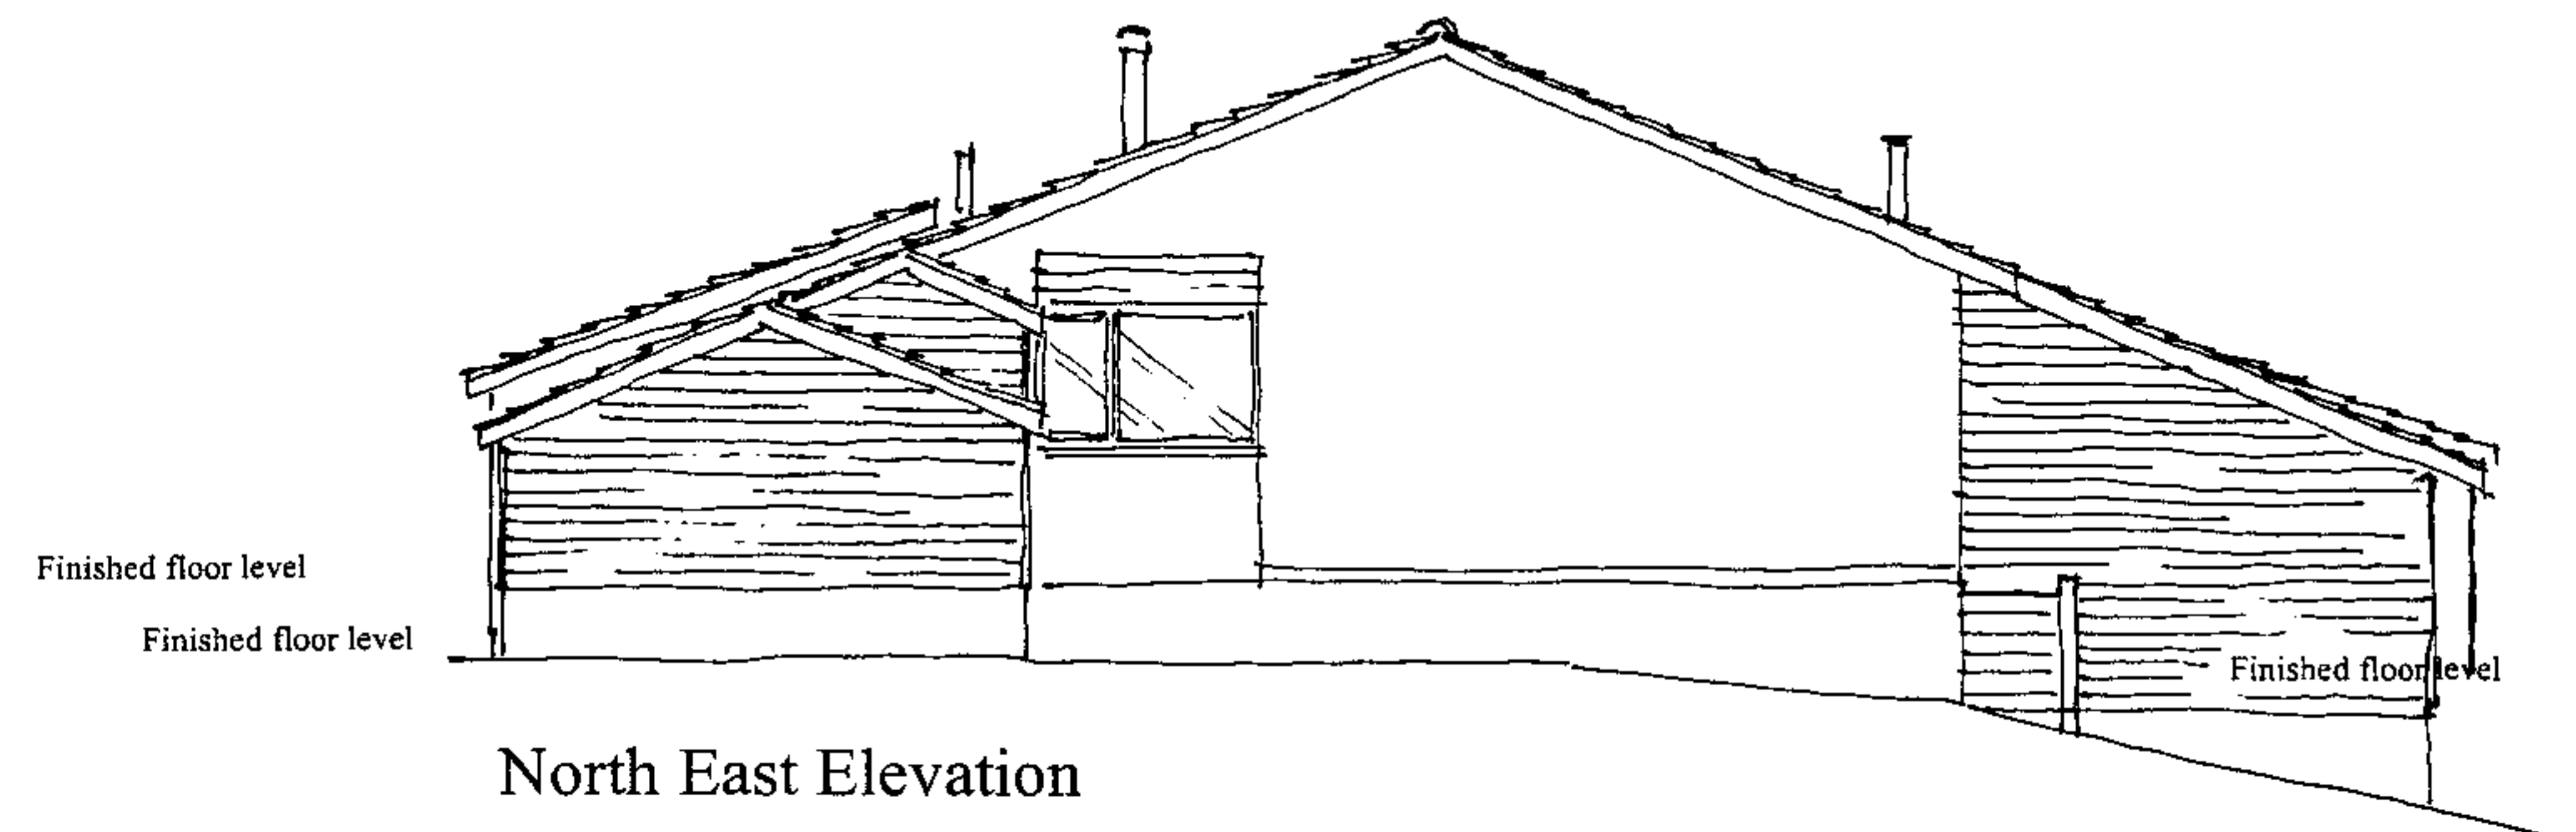

North East Elevation



OAK WRIGHTS

Design & manufacture of prestige oak frame houses
The Lakes, Swainshill, Hereford, HR4 7PU
Tel: 01432 353353 Fax: 01432 357733
Email: enquiries@oakwrights.co.uk
www.oakwrights.co.uk

Do not scale:

All dimensions to be checked with T.J.Crump.
This drawing remains the property of and copyright of
T.J.Crump Oakwrights Ltd.

Revision Notes:

Client/Job Title:

Mr and Mrs E. Budd
Home Farm, Pont y Weston, Dorstone
Proposed Replacement Dwelling and Garage

Date:

23.4.2009

Drawn by:

AJMW

Drawing title:

Existing house,
all elevations

Scale:

1:100

Drawing No.:

S3.7.409

