


28 MAY 2024

To:
Ack'd: File:

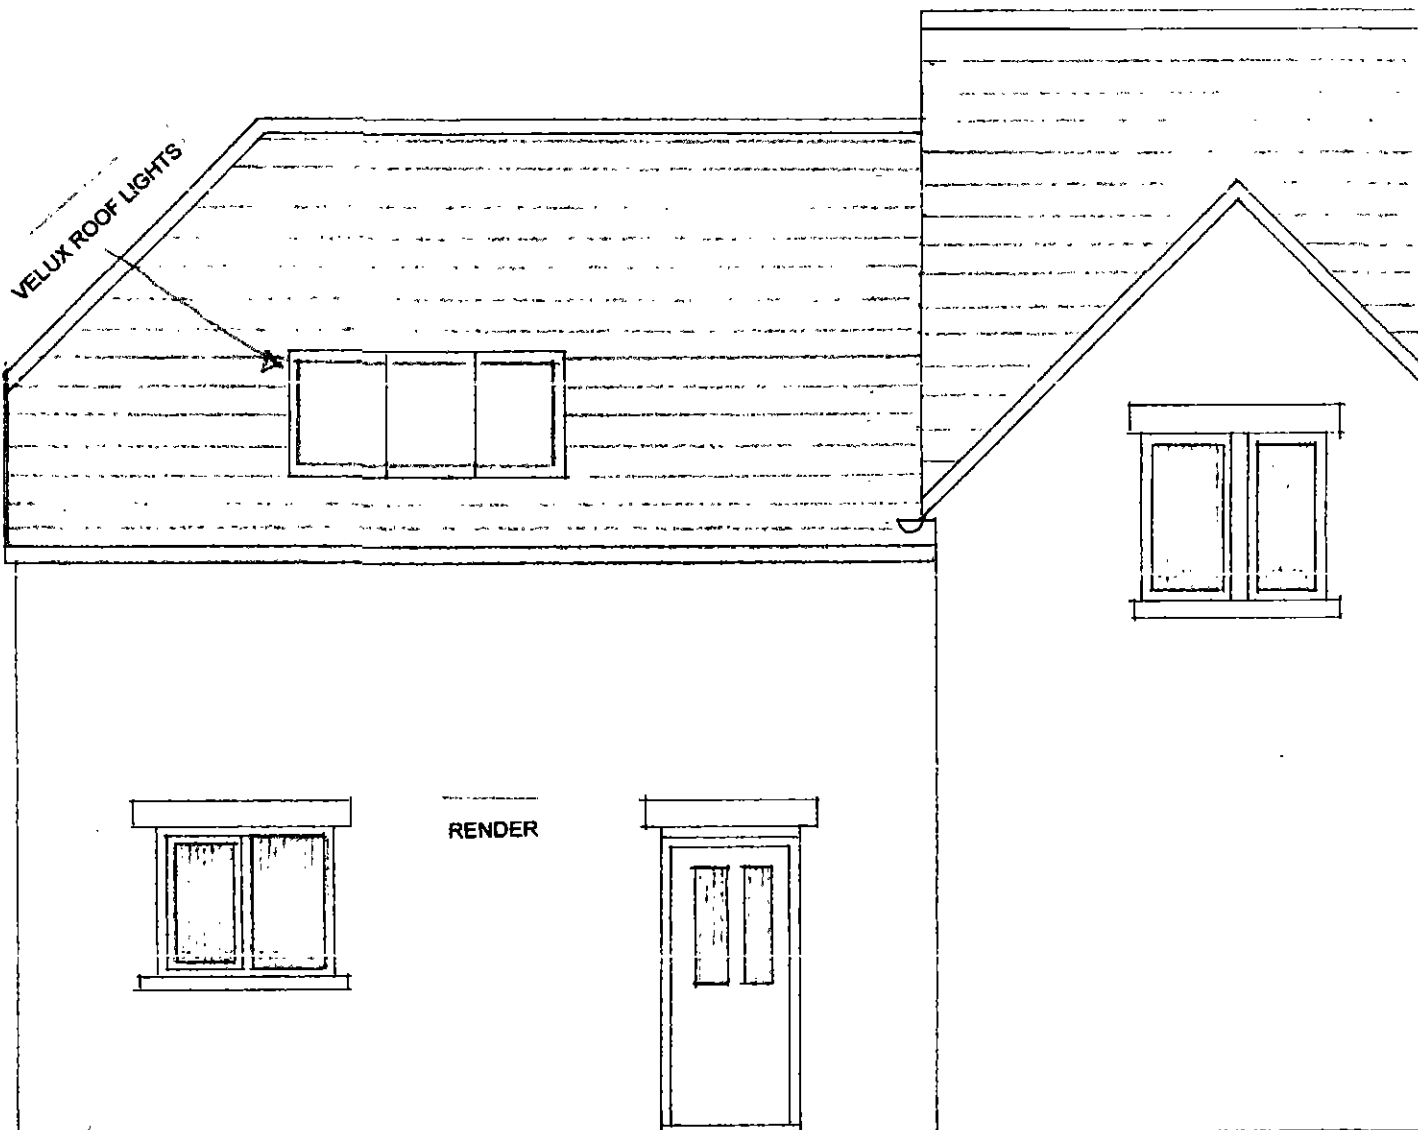

THE MARCHES WHITCHURCH
FIRST FLOOR EXTENSION
REAR ELEVATION PROPOSED

5305: 14

SCALE 1:50

GEOFF JONES ARCHITECT