

This drawing should not be scaled and is for information only. Any discrepancies should be notified to Leada Architectural Ltd before the relevant work commences. If this drawing is enclosed as digital data for the titled project, you should use this data for reference purposes only to assist in co-ordinating your work. Leada Architectural Ltd take no responsibility for its accuracy. This drawing is copyright of Leada Architectural Ltd and may not be copied or reproduced without permission. Leada Architectural Ltd accept no responsibility for works on site unless appointed to provide full architect's services under the RIBA Conditions of Engagement.

SCALE (m) 1:50
0 1 2 3 4



SCALE (m) 1:100
0 1 2 3 4 5

SCALE (m) 1:200
0 1 2 3 4 5 6 7 8 9 10


SCALE (m) 1:500
0 10 20 30 40 50 60 70 80 90 100

SCALE (m) 1:1250
0 10 20 30 40 50 60 70 80 90 100


SCALE (m) 1:2500
0 20 40 60 80 100

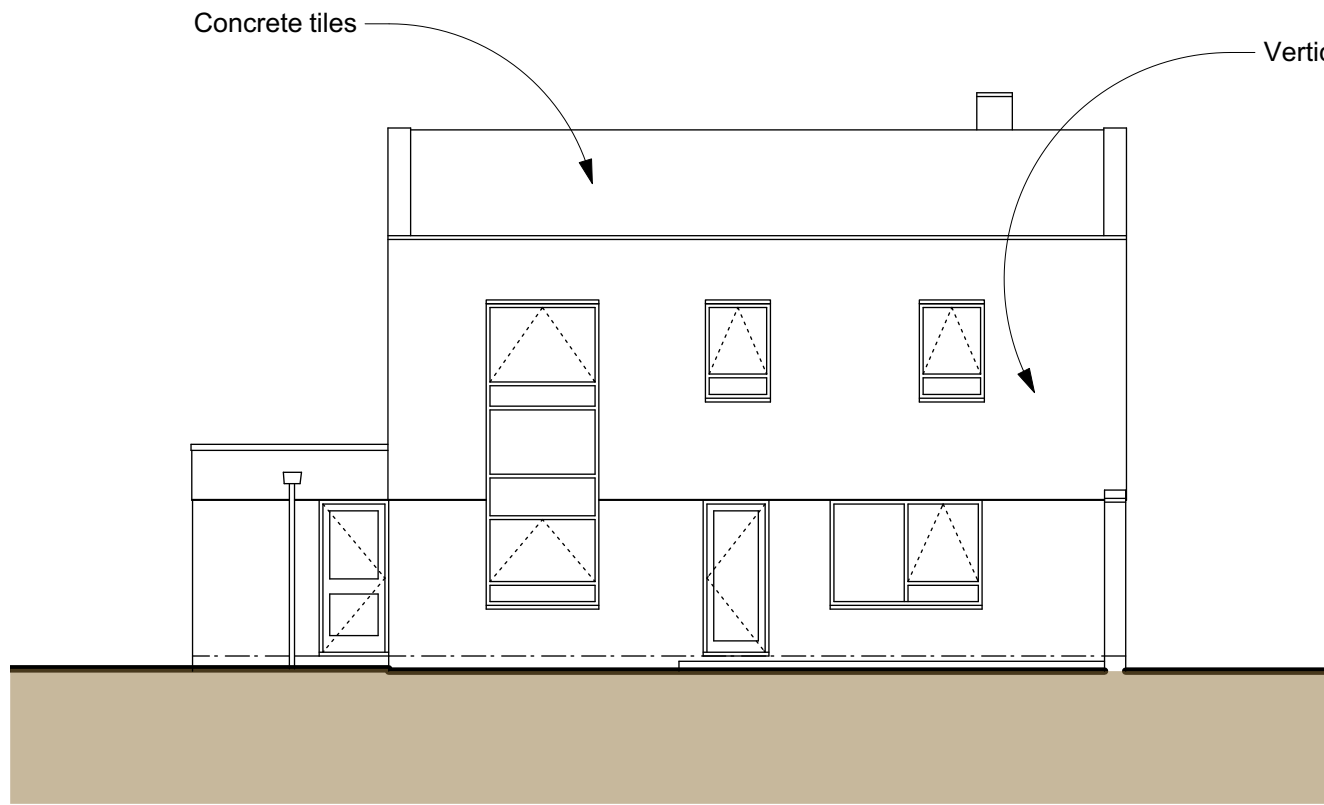 


A Existing South West Elevation
Scale: 1:100

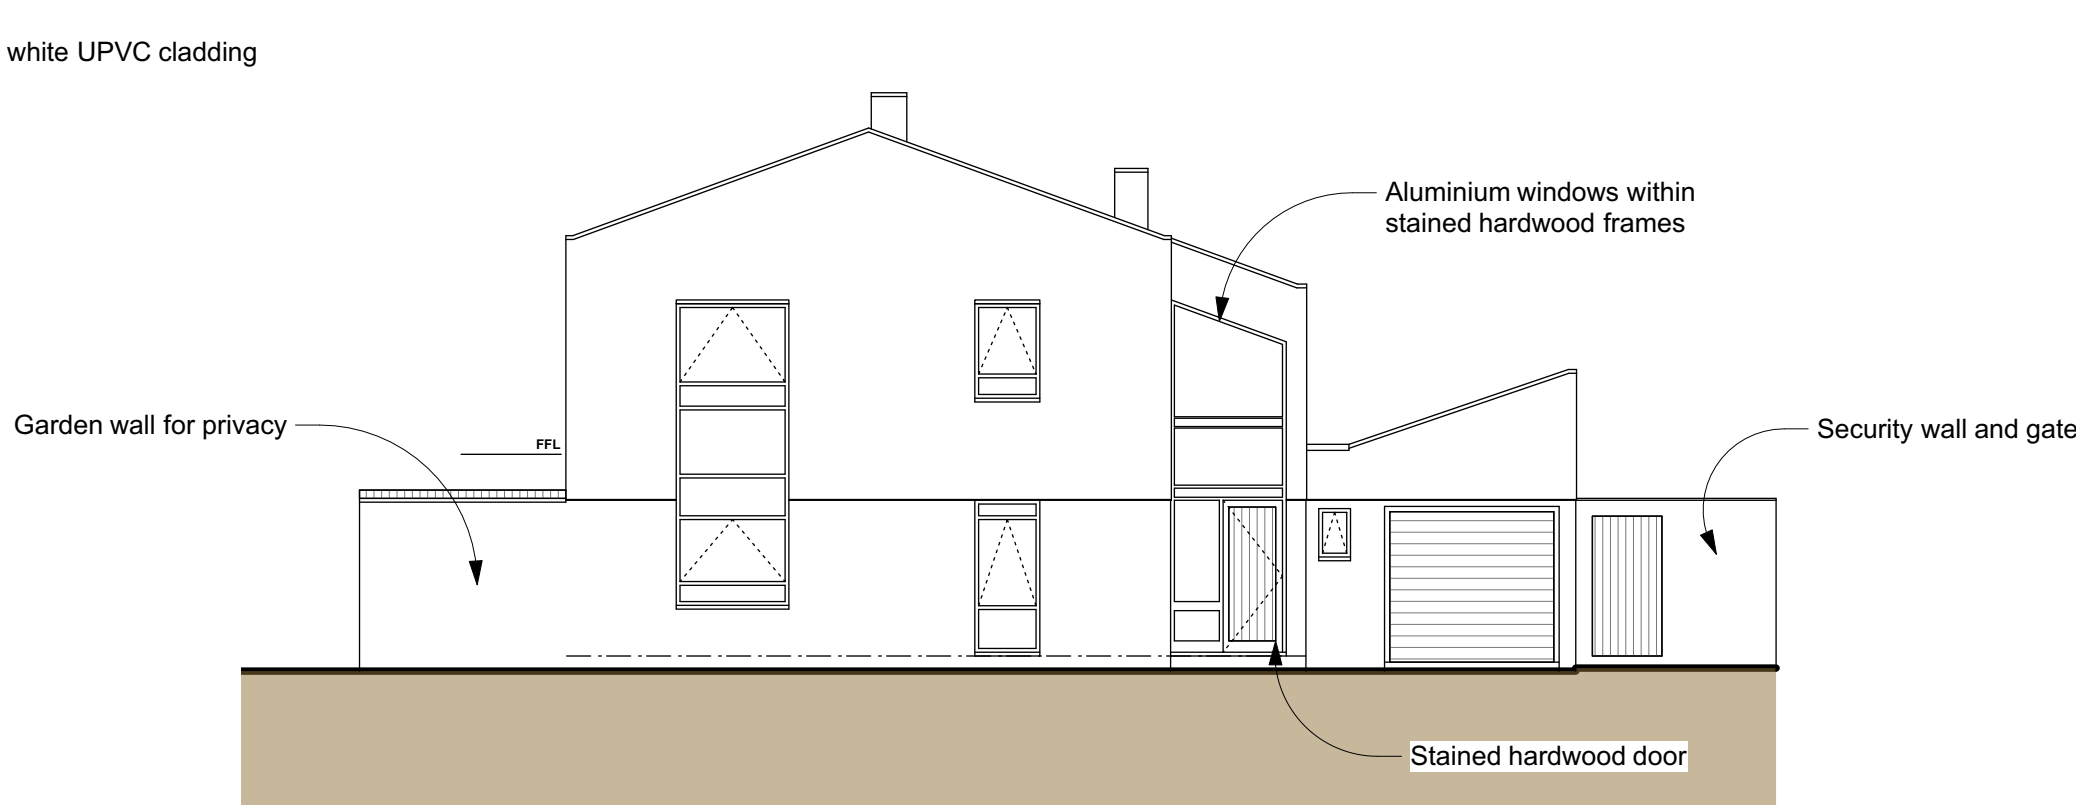


B Existing South East Elevation
Scale: 1:100

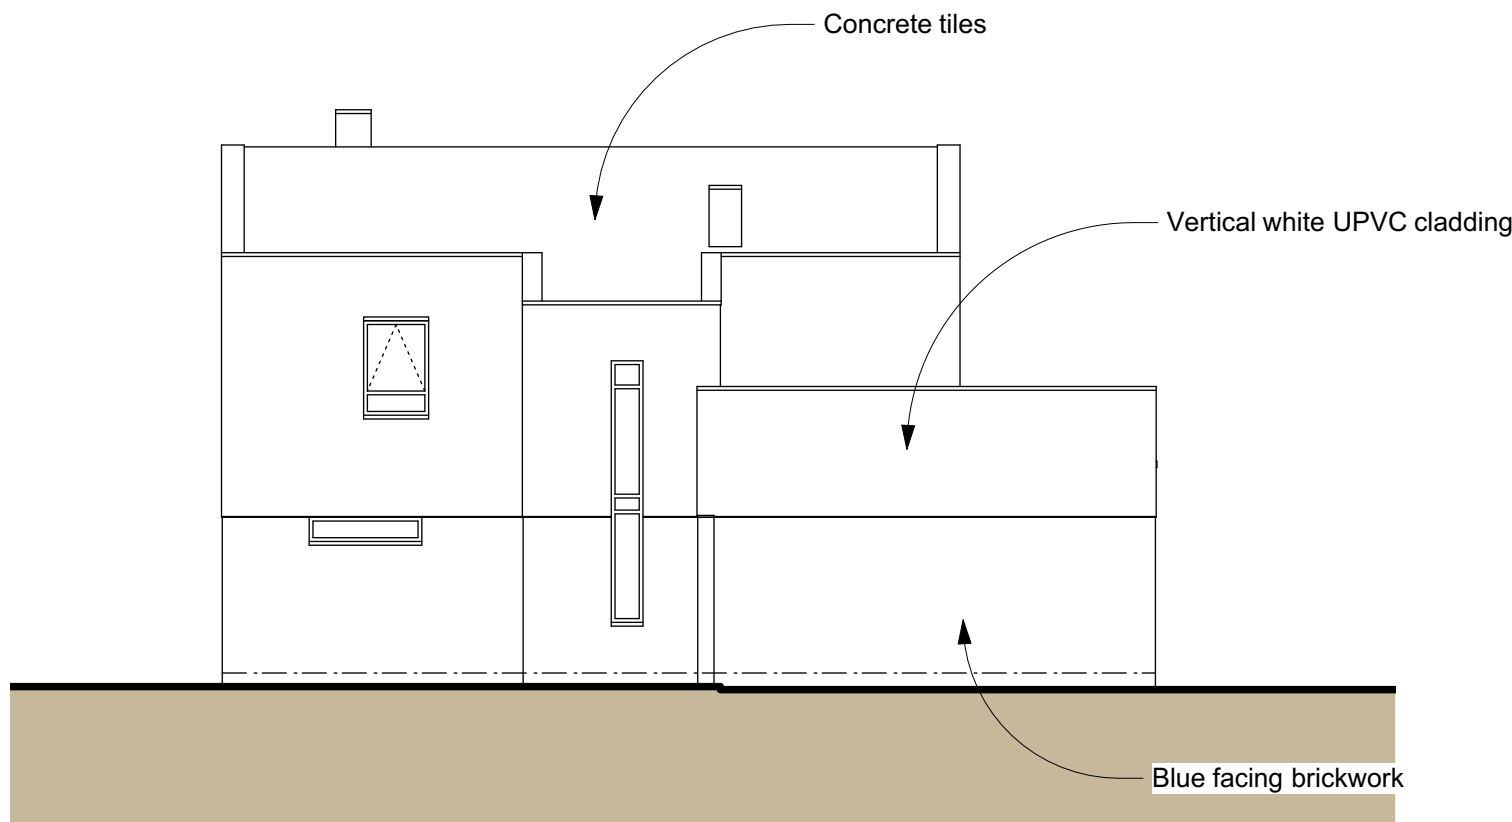


C Existing North East Elevation
Scale: 1:100

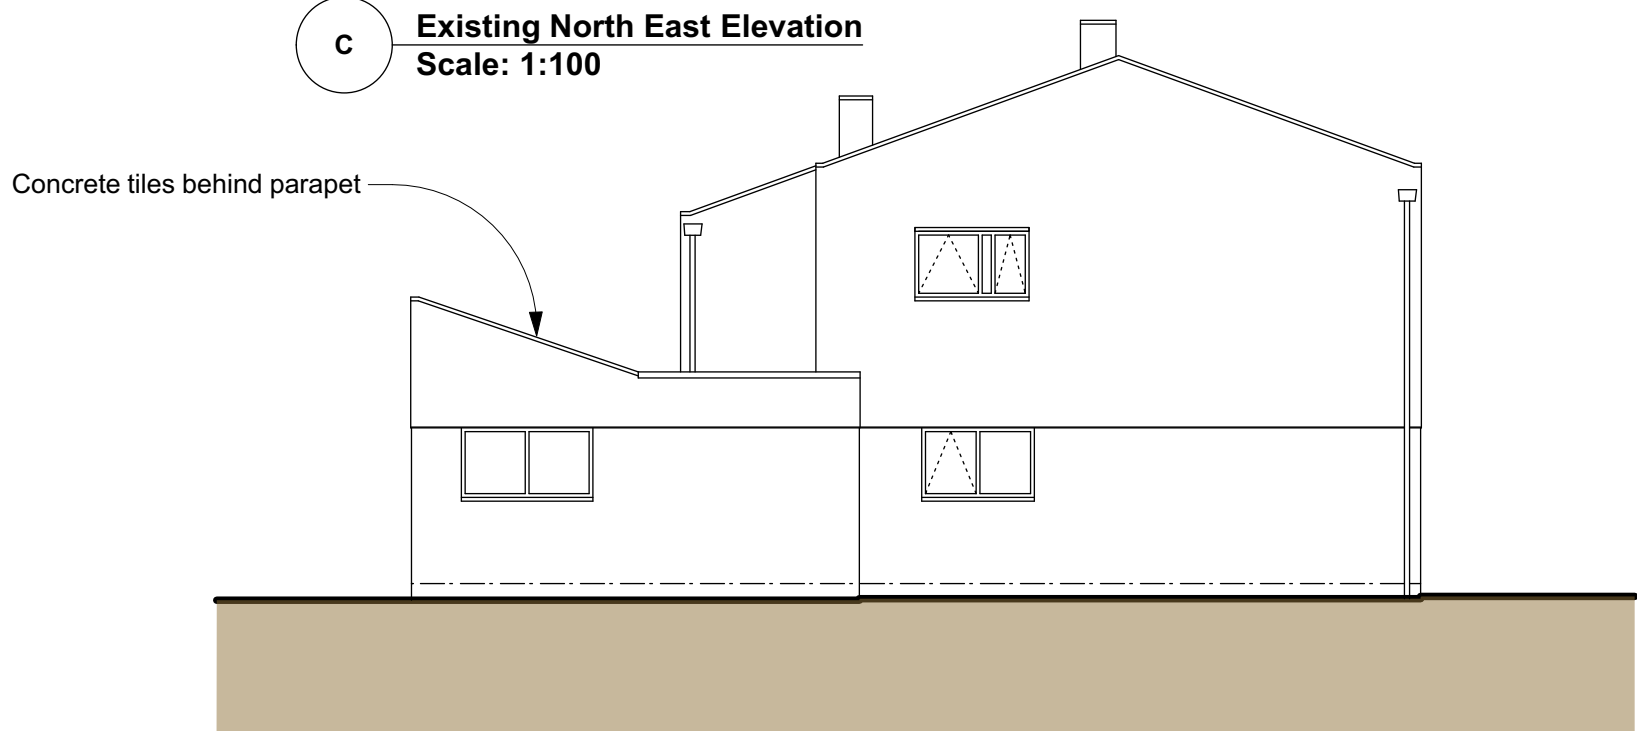

D Existing North West Elevation
Scale: 1:100

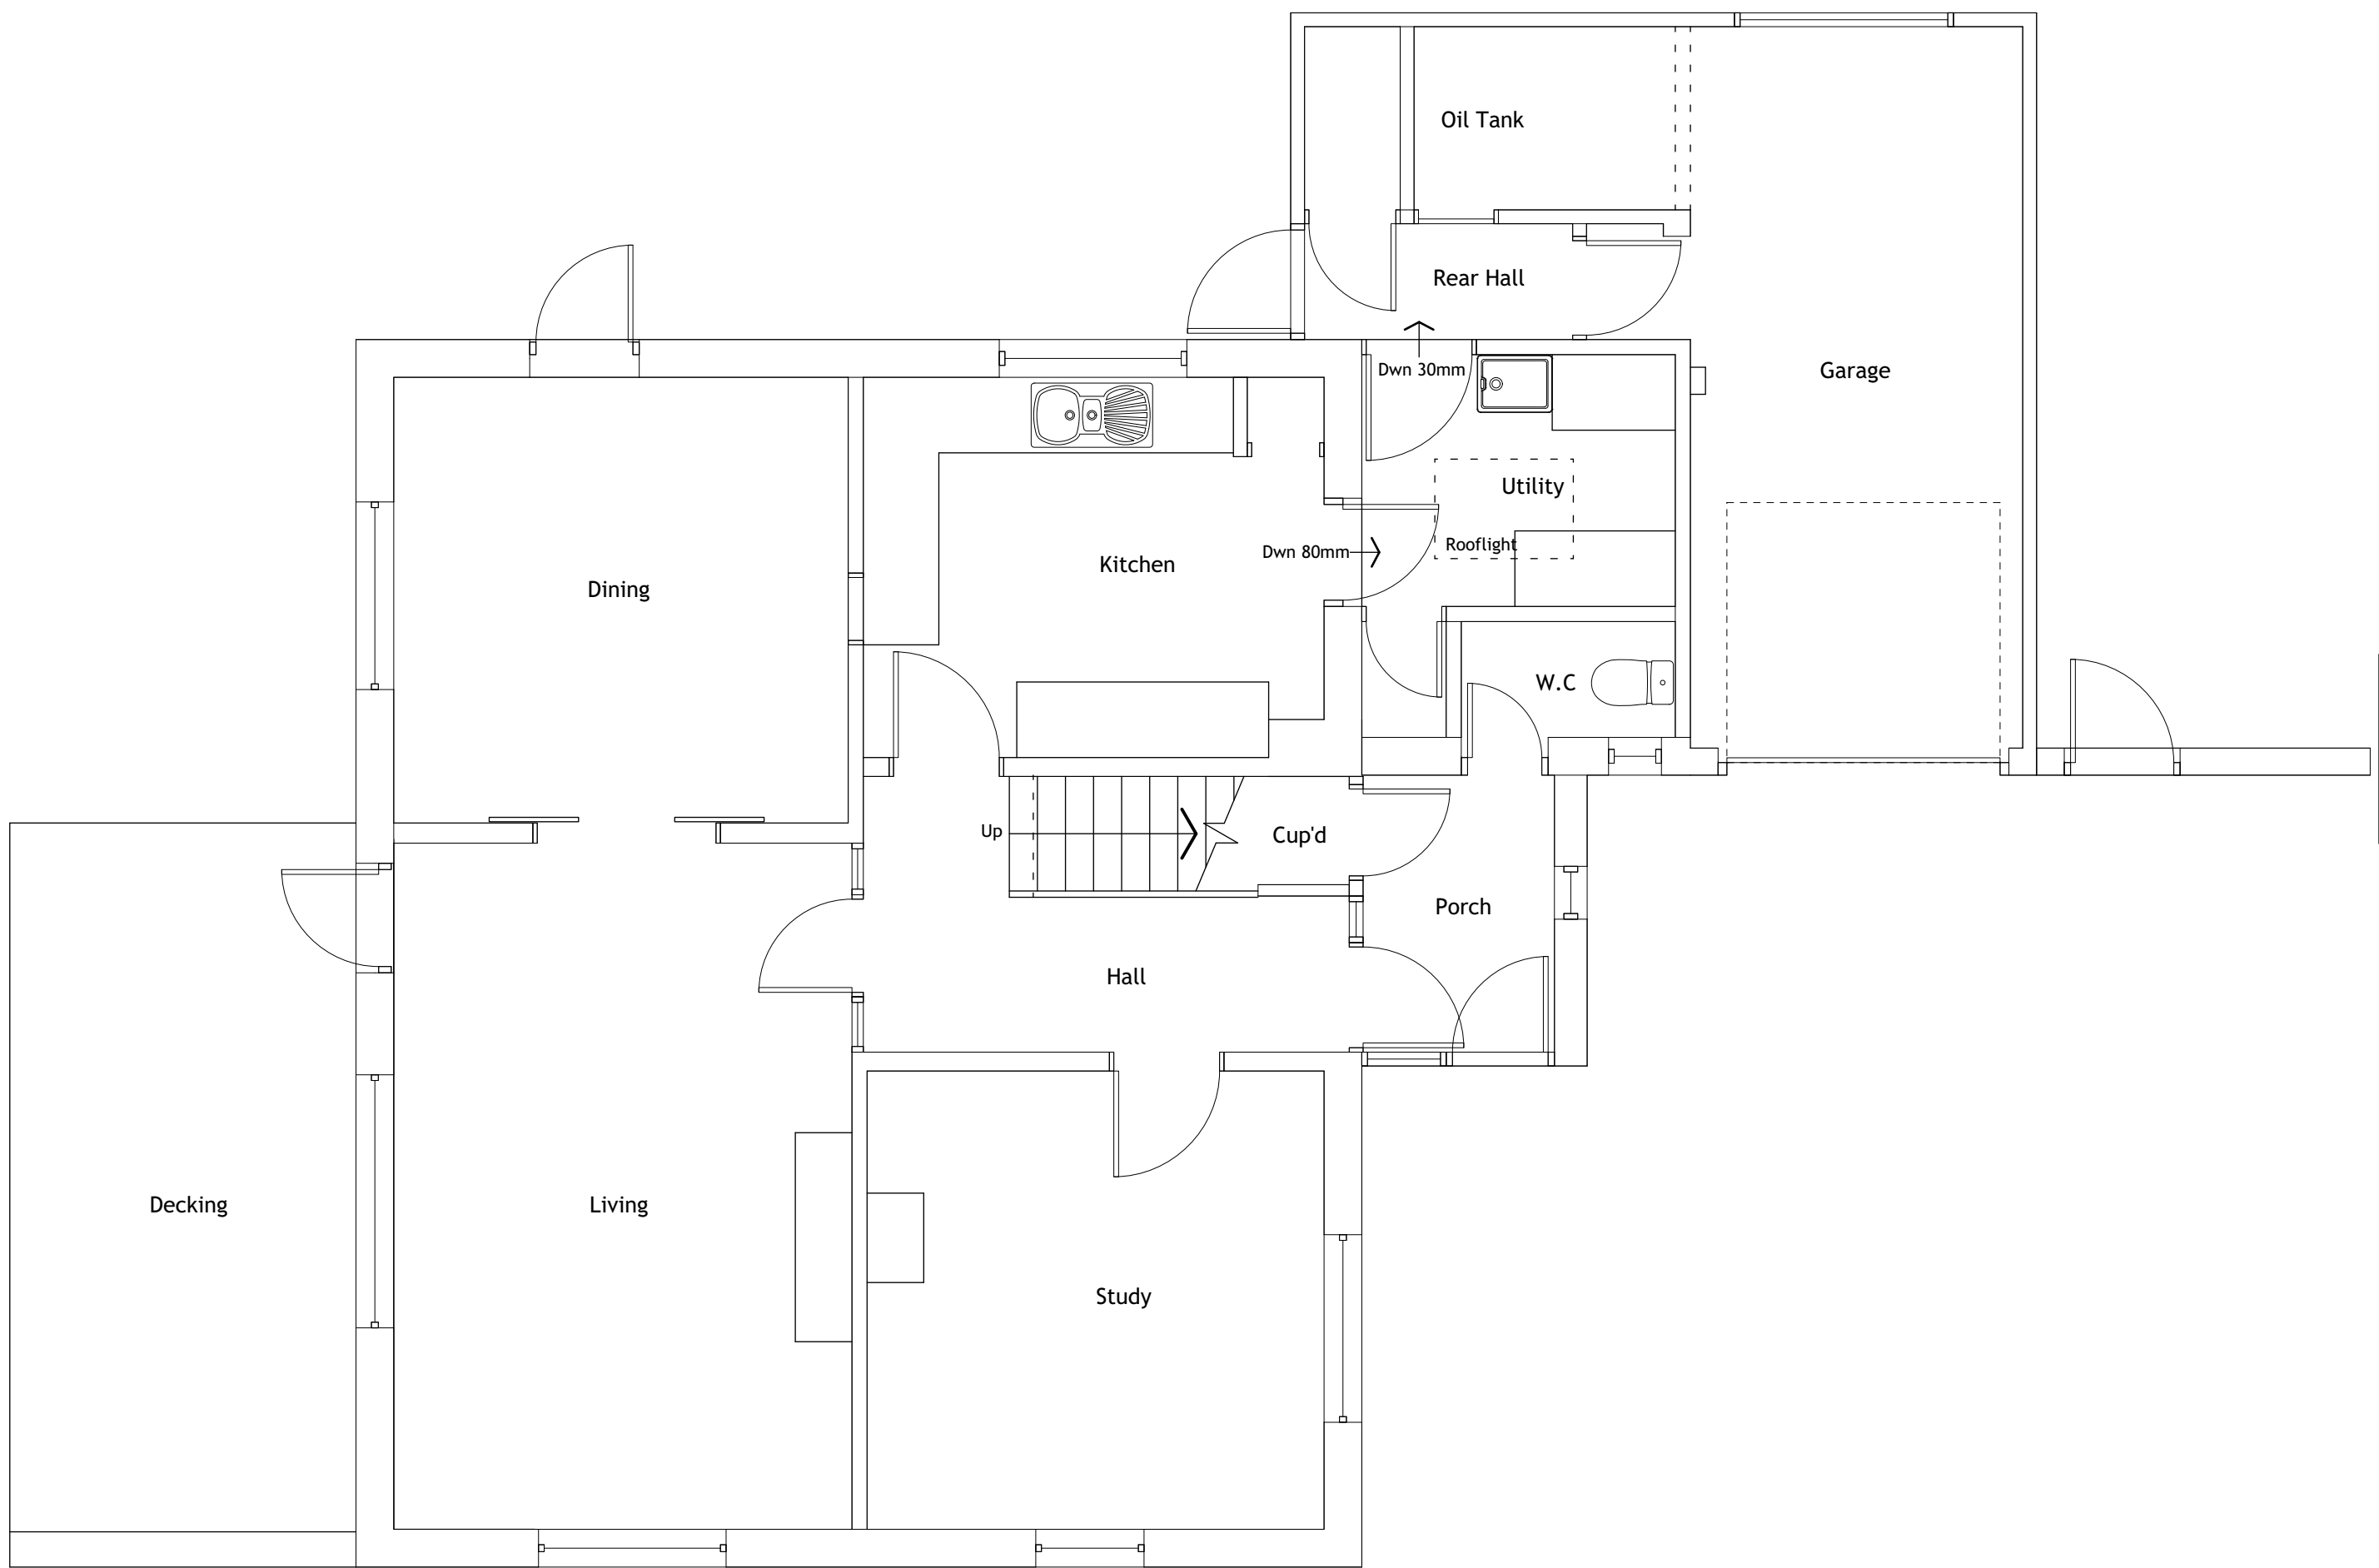

1 Existing Ground Floor Plan
Scale: 1:50

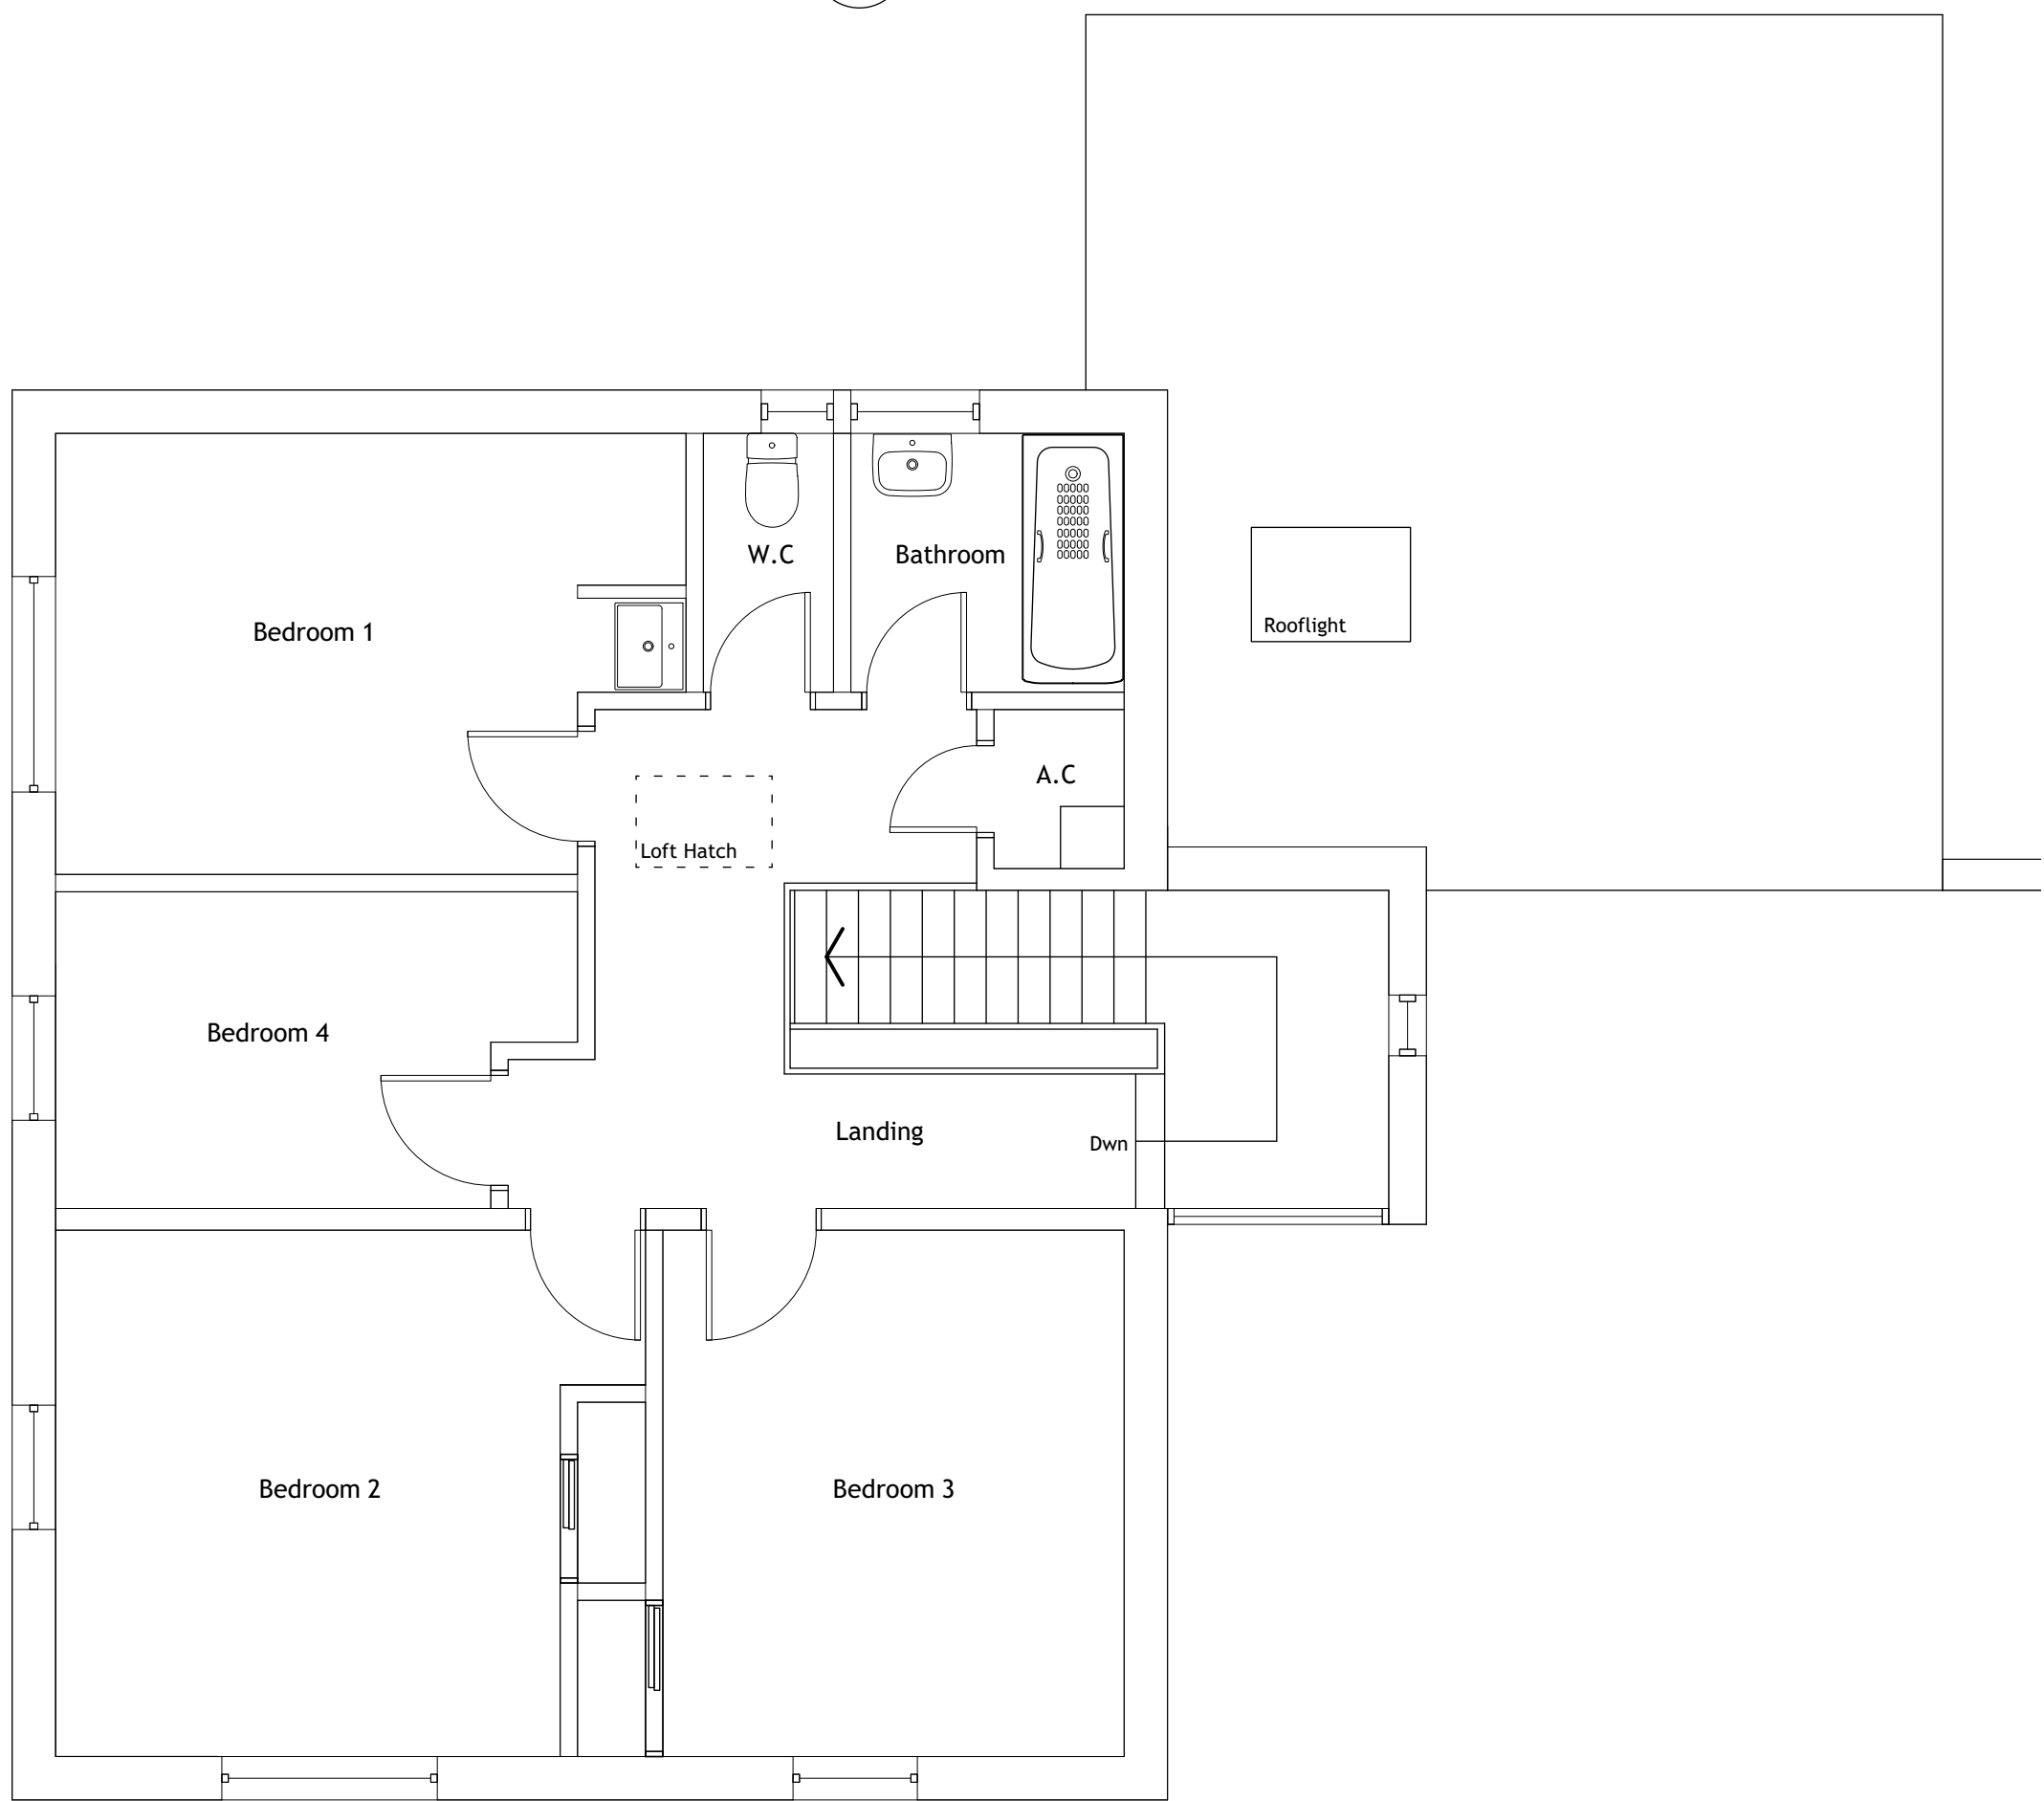

2 Existing First Floor Plan
Scale: 1:50

Rev	Description	Date

Rev	Description	Date

Drawing Status:
Planning

Client:
Mr & Mrs D Milne

Project Title:
Brunel House
Burley Gate
Hereford
HR1 3QR

Drawing Description:
Existing Drawing

Scale:	Sheet Size:	Date:
As noted	A1	10.12.19

Job No:	Drawing No:	Revision:
315	02	.

LEADA ARCHITECTURAL LTD
The Heathers, 74 Ross Road, Hereford HR2 7RL
steve@leada.co.uk
07968 040963