



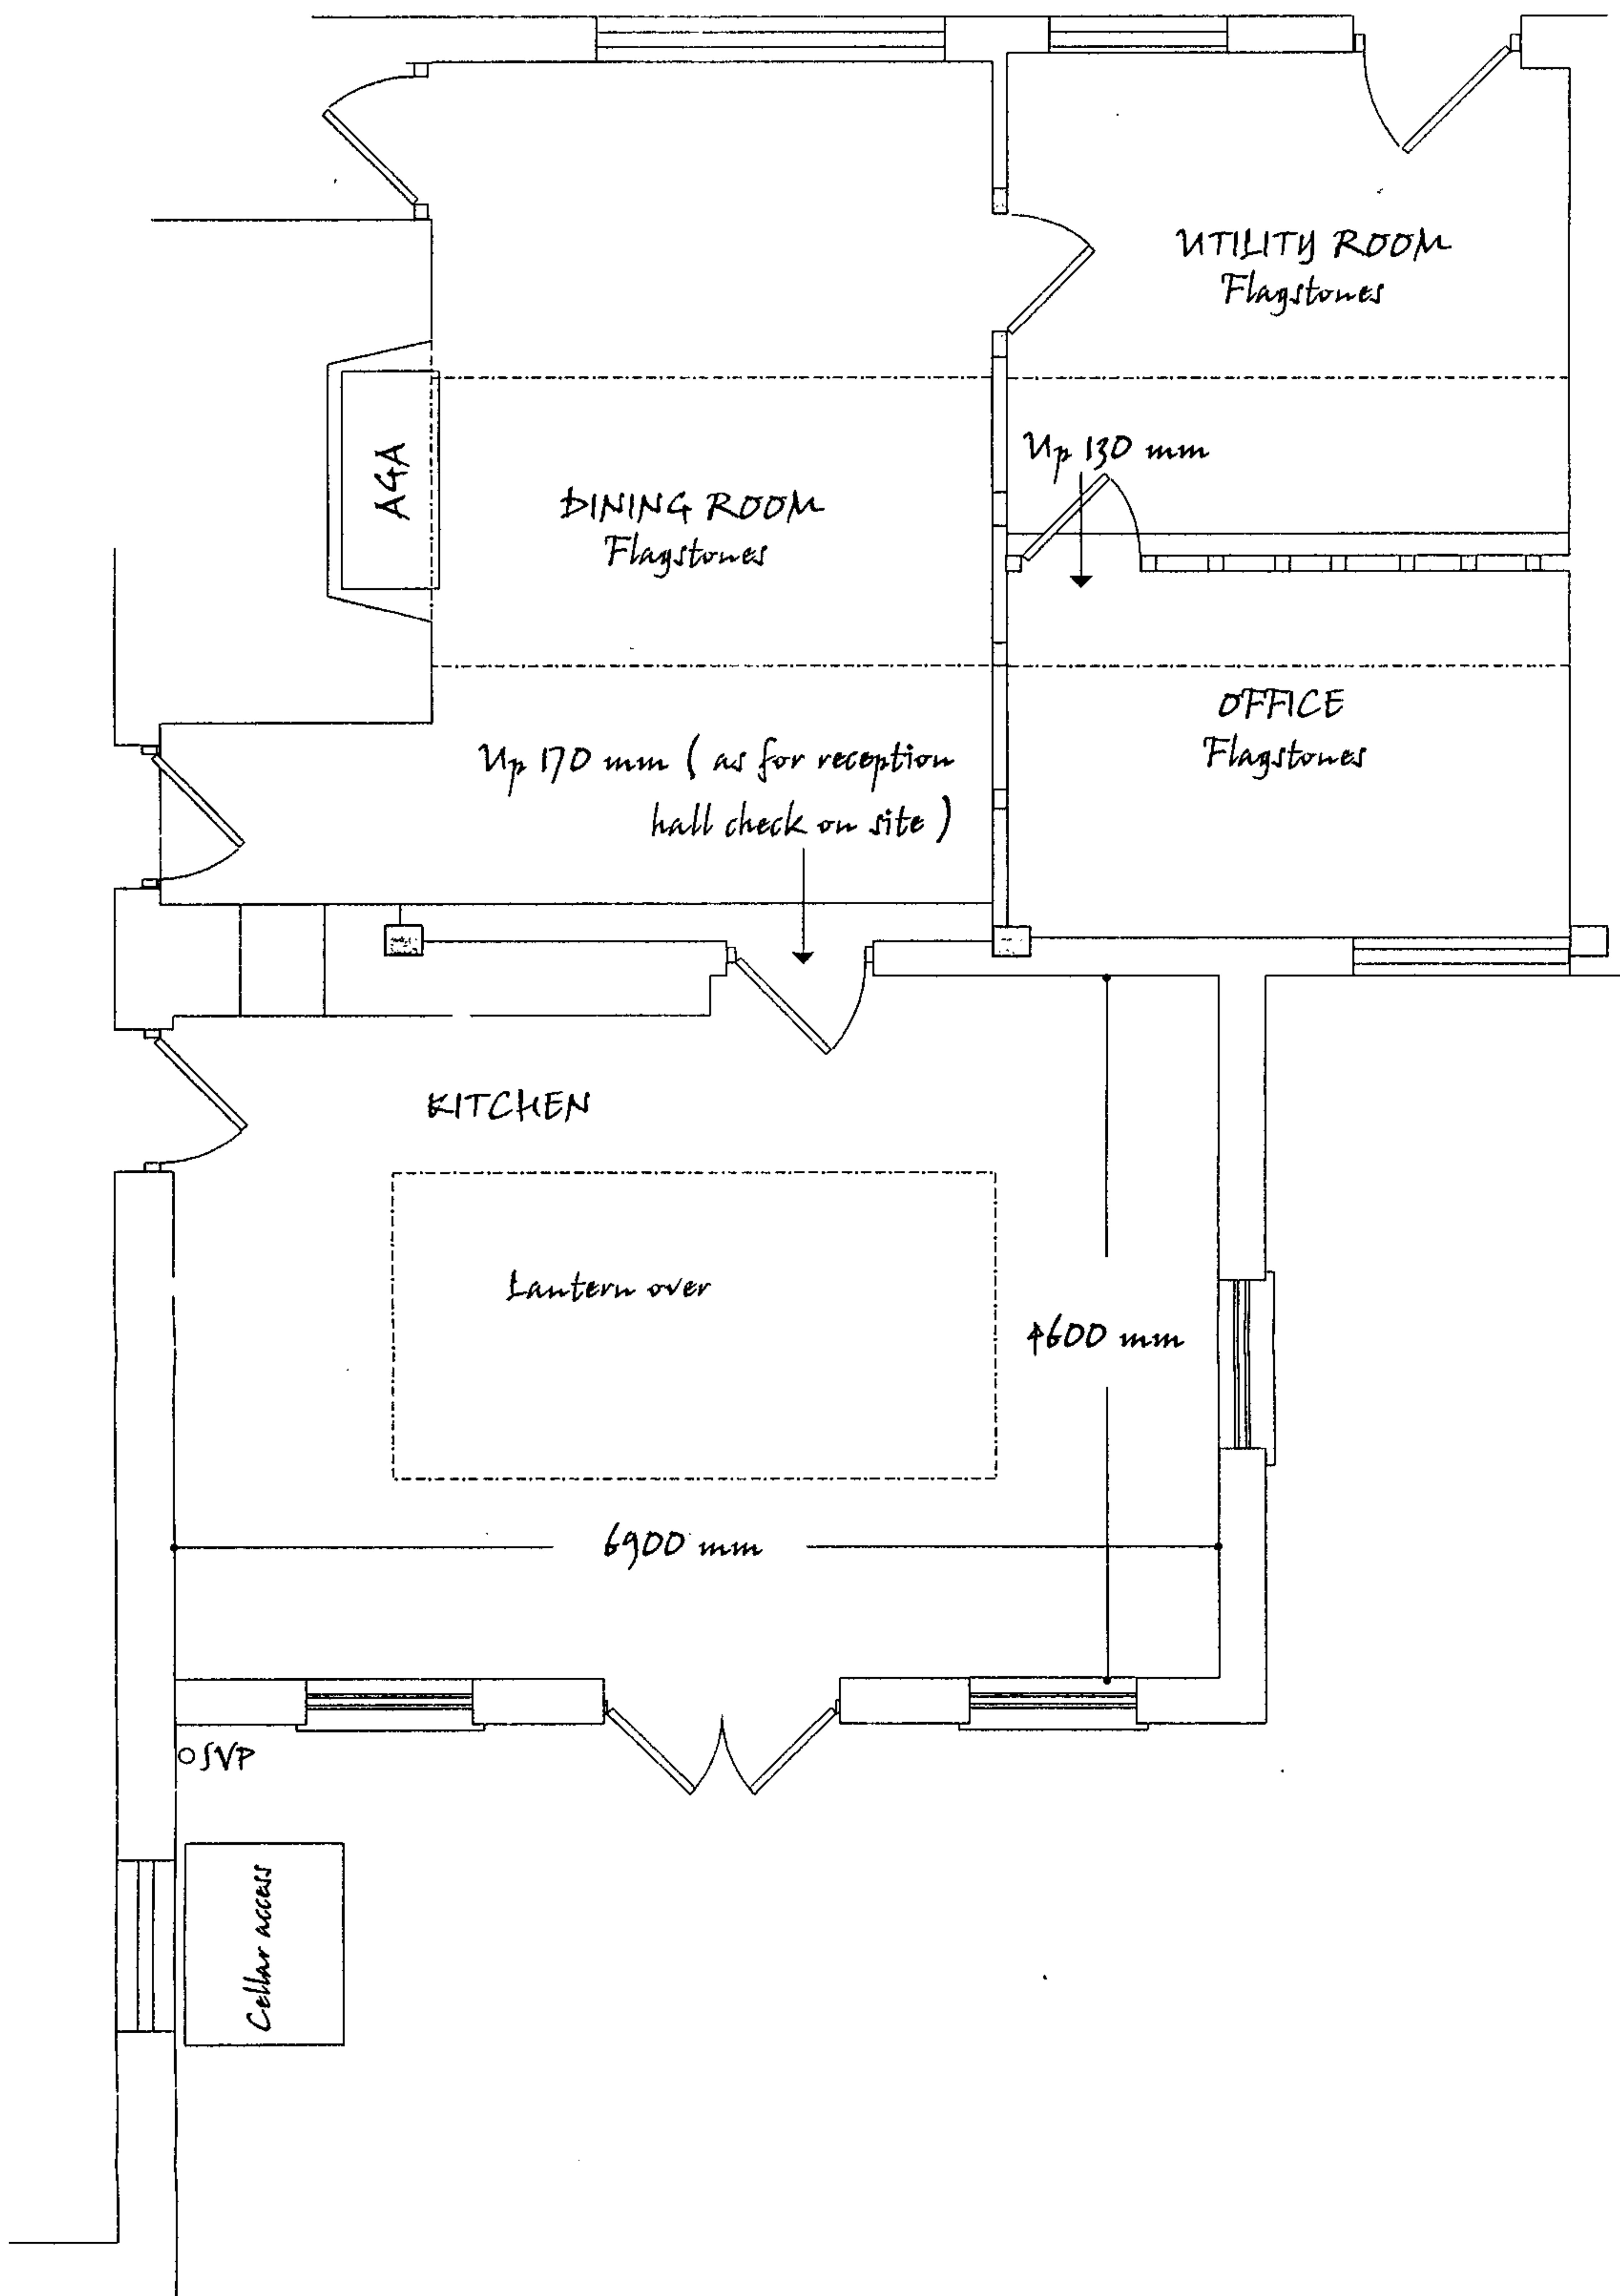

THE OLD RECTORY, PETERCHURCH
 Ground Floor Plan as proposed
 Ref: PDA.Heam.07.05
 January 2008

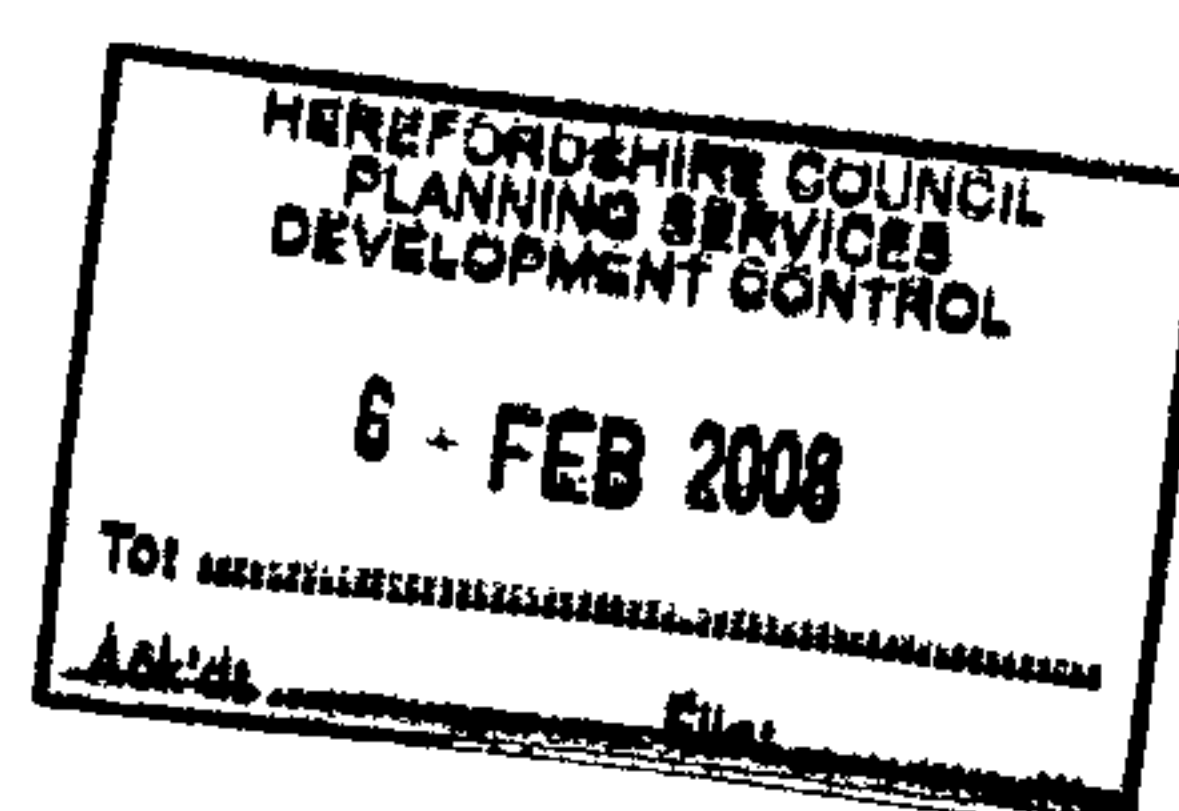

Marches Conservation Services	
The Old Rectory	
Heam 6	
WBM June 2007	Proposed floor plan

Scale 1:50 printed at A3

Peter Draper Associates
 Planning & Development
 Consultants

Yew Tree House
 Byford
 Hereford HR4 7LB
 01981 590500
 peter.draper2@tesco.net
 www.peterdraperassoc.co.uk

SW08/0299/F