





~ REAR ELEVATION ~

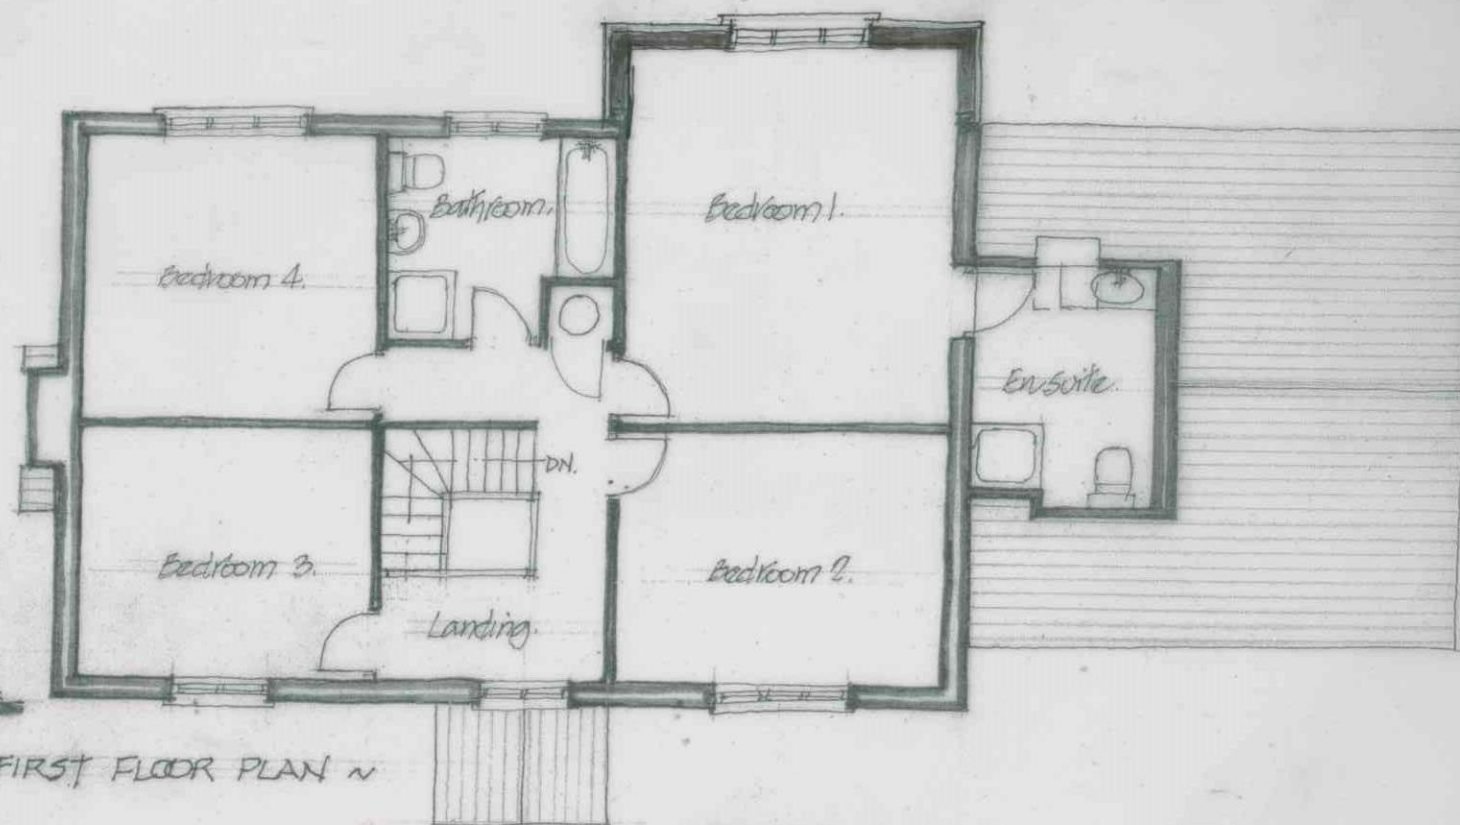

~ FIRST FLOOR PLAN ~



~ FRONT ELEVATION ~

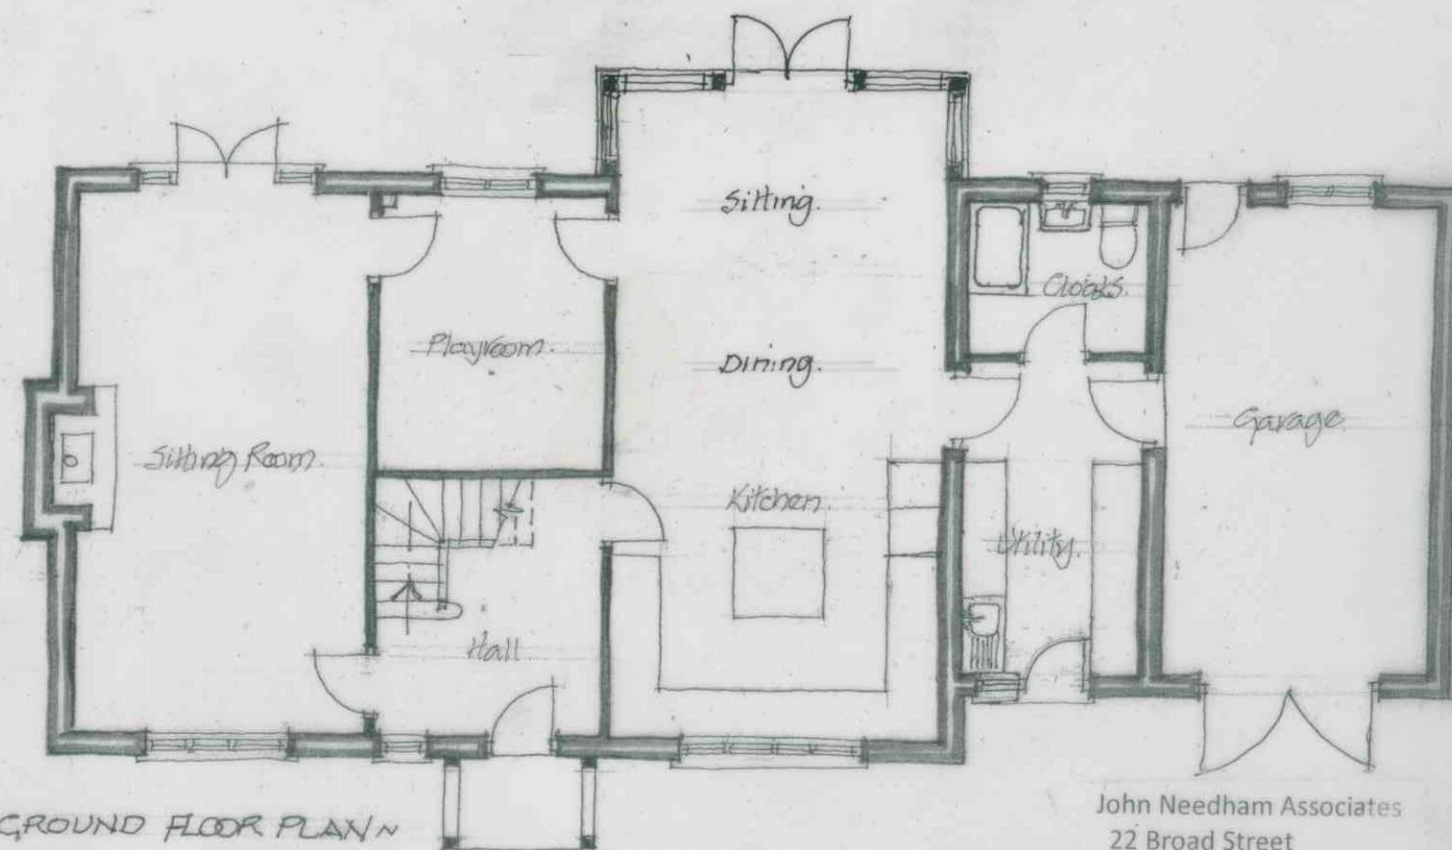

~ GROUND FLOOR PLAN ~

DRG NO 1527/1A

SCALE 1:100 1m 2m 3m AT A3

DATE SEPT 19.

PLOT 9.

John Needham Associates
22 Broad Street
Ludlow
Shropshire
SY8 1NG