
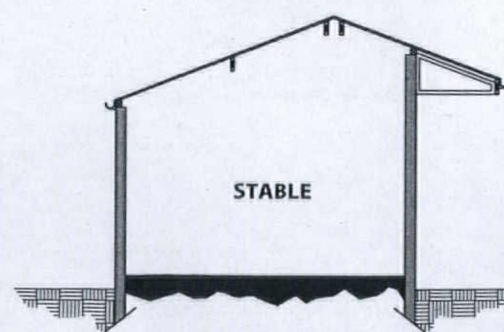
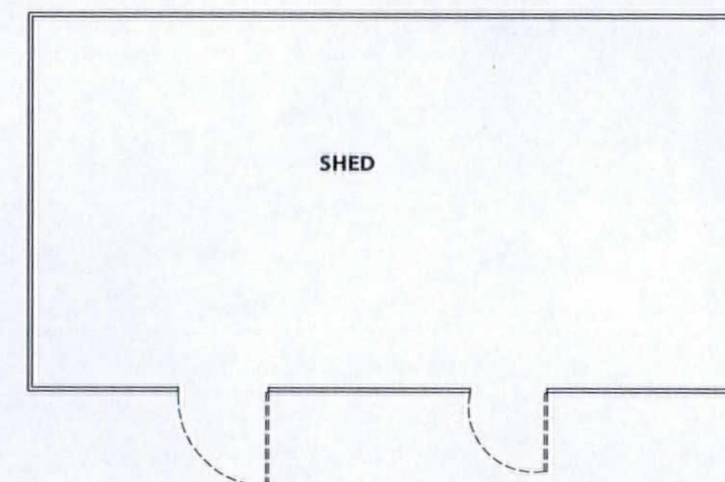
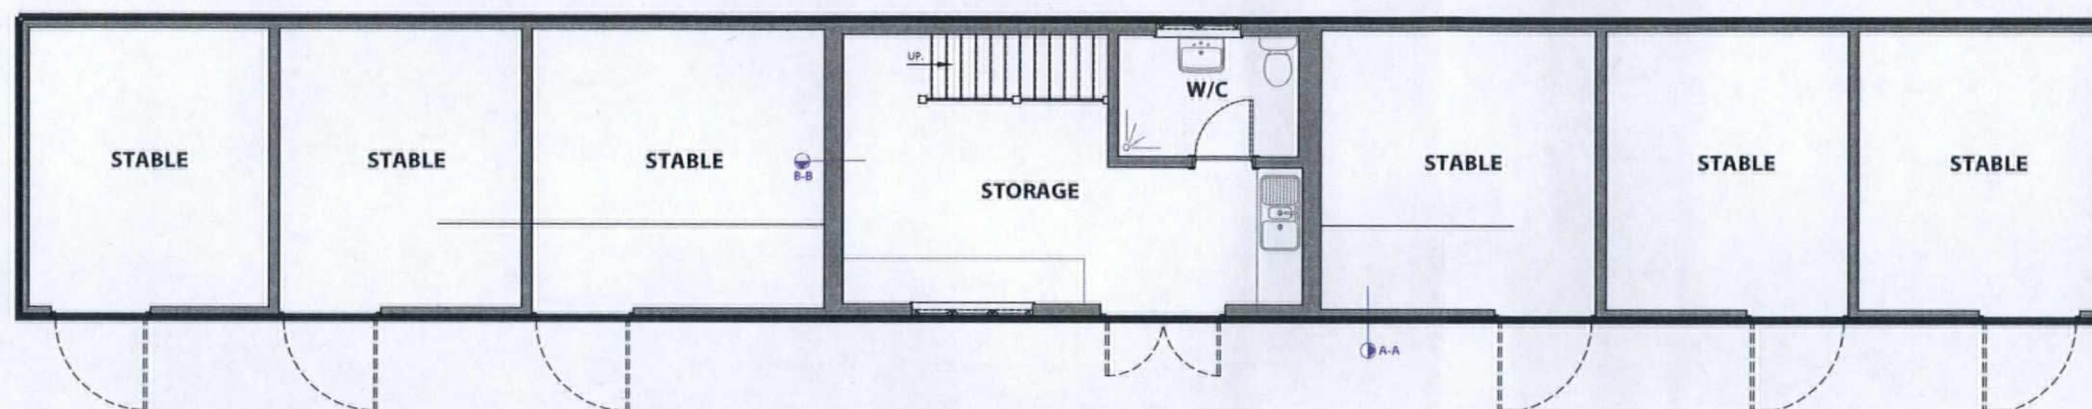



This drawing is COPYRIGHT. It must not be reproduced or disclosed to third parties without our prior permission. Do not scale from this drawing, or, interrogate and use electronic information.

Any discrepancies should be reported immediately.

Any surveyed information incorporated within this drawing cannot be guaranteed as accurate unless confirmed by a fixed dimension. All dimensions are in millimetres unless noted otherwise.

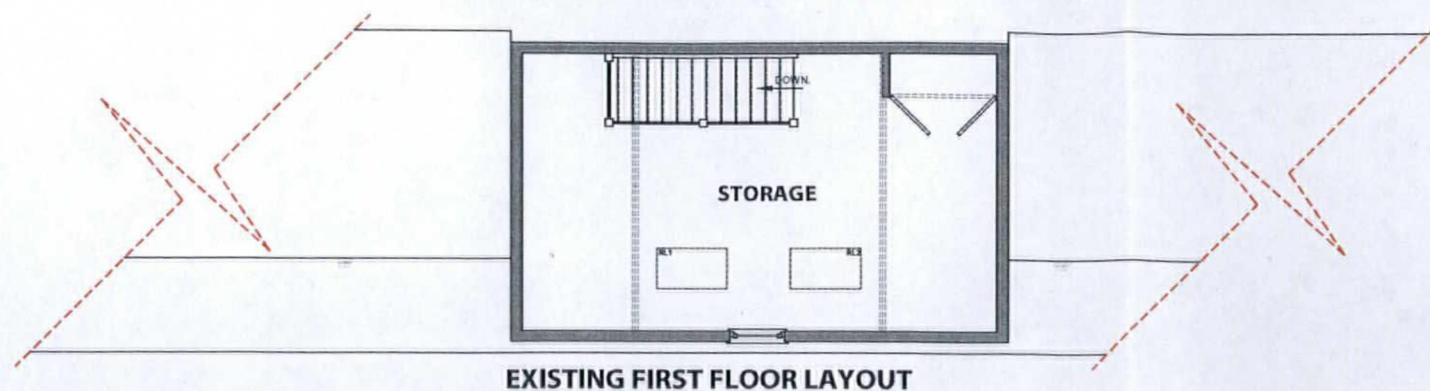

EXISTING SECTION A-A

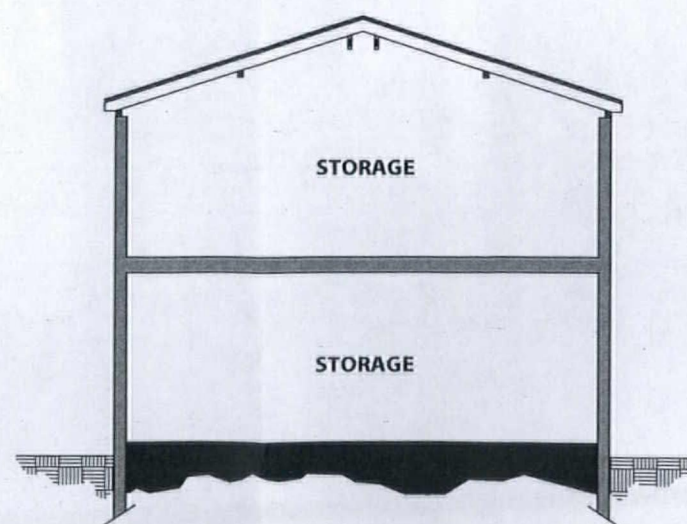

EXISTING SECTION B-B



Head Office
29 Broad Street
Newtown
Powys
SY16 2BQ
t - 01686 610311
w - www.hughesarchitects.co.uk

Project :- Conversion of Existing Stable, Five Oaks, Lockleys Heath, HR6 0SG		
Drawing Status :- Stage 3a: Planning	Drawing Title :- Existing Floor Plans & Sections	
Scale :-1:100@A3 Date :-08.08.17	Drawing No :- S017 1.3.100	Rev :- A
Drawn by :-KT Checked :-		

Rev A - Shed details added - 05.06.18 - RL