




The Farm - Hop Kiln Cart Shed Existing Elevations

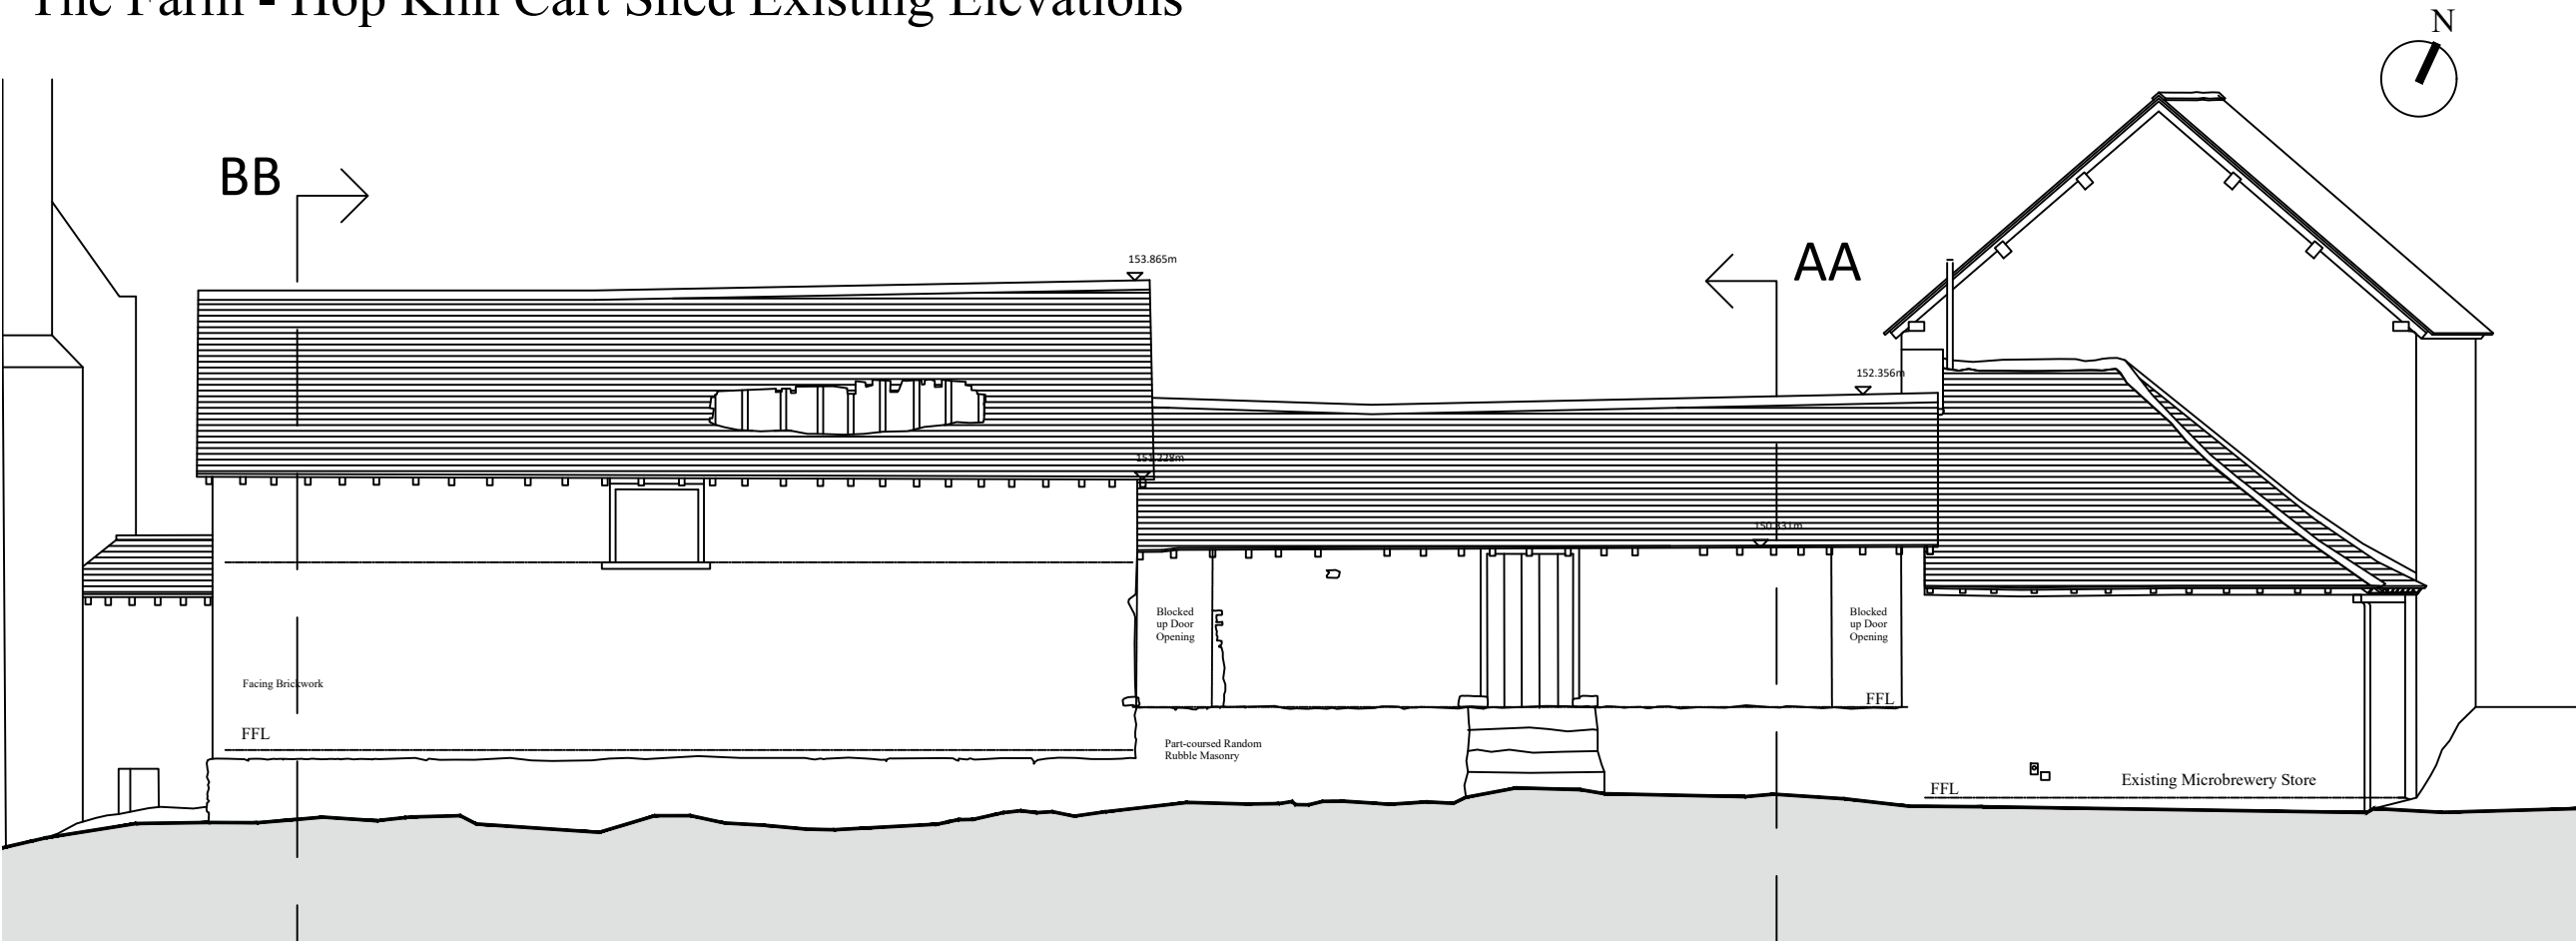

Existing North Facing Elevation

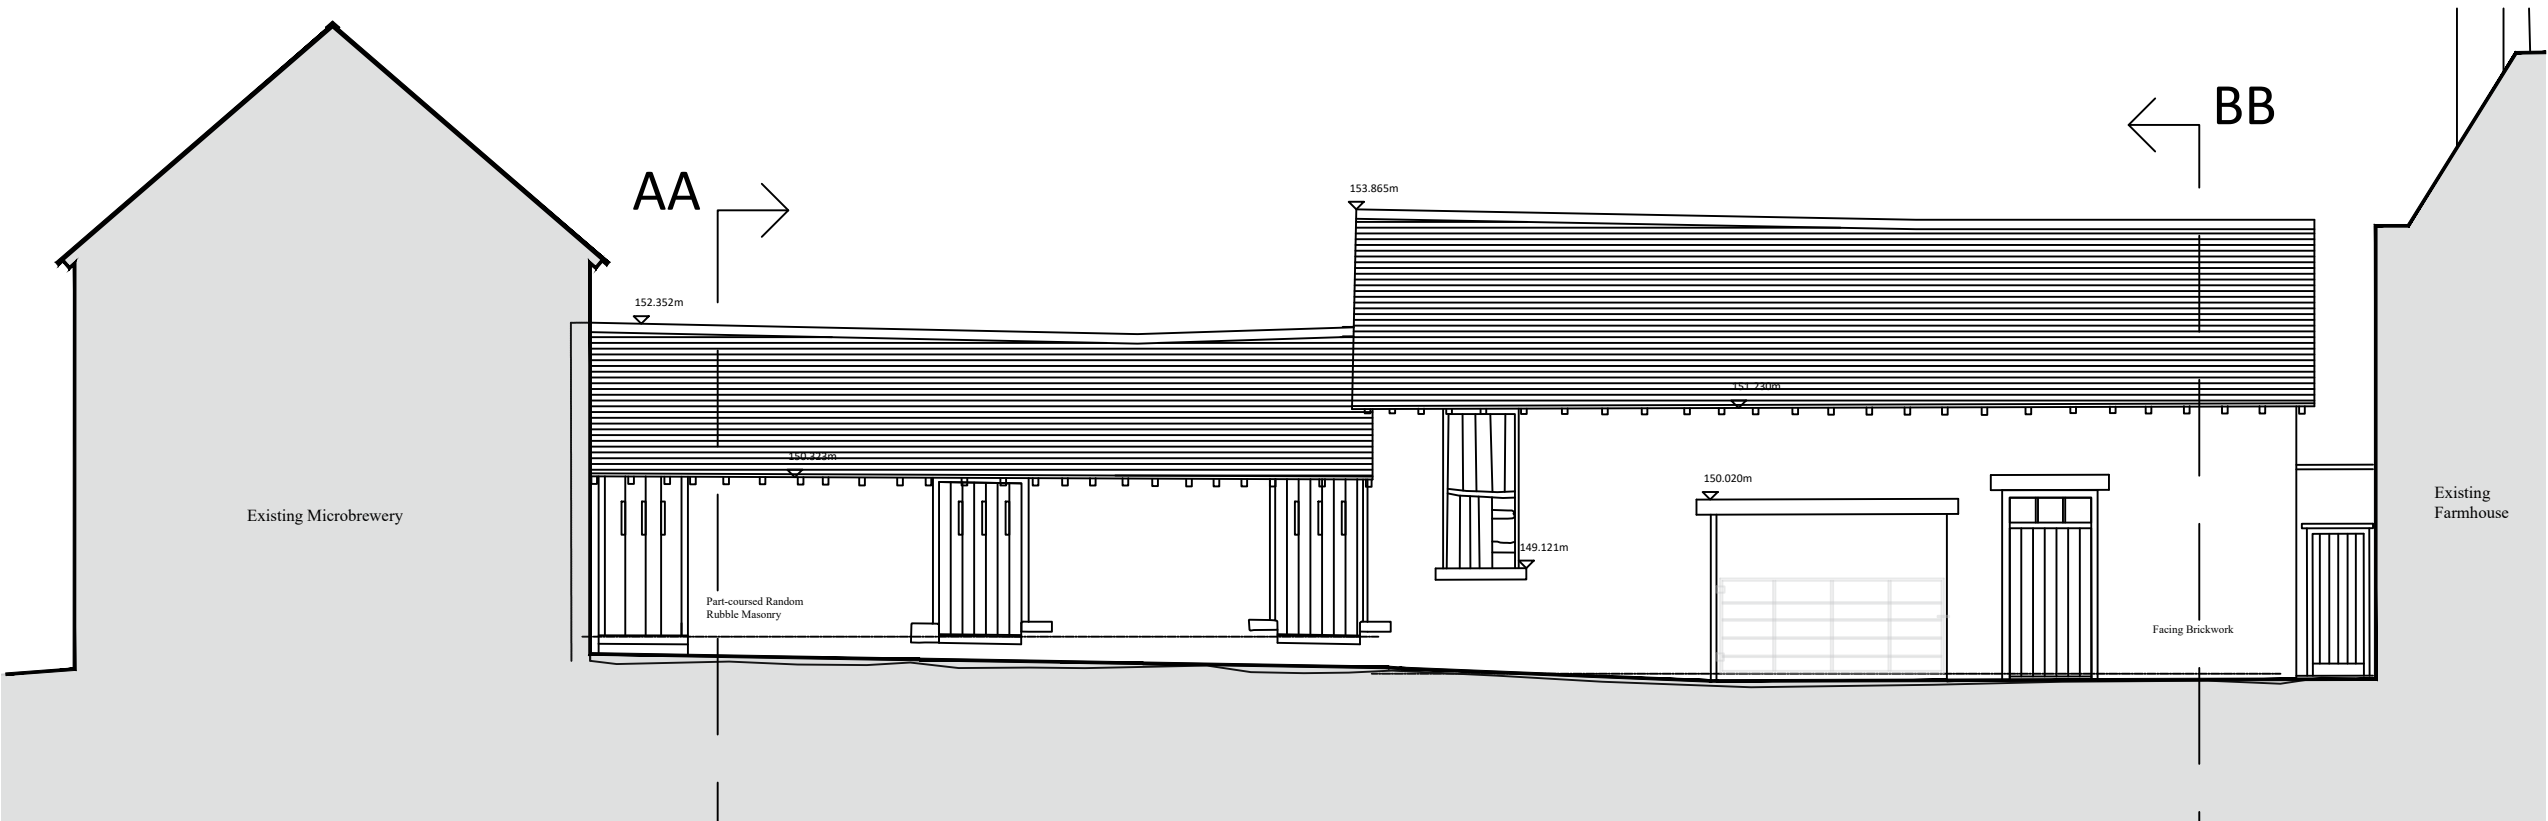

Existing South Facing Elevation - Scale 1:100

 

| | | | |
|--|--------|--------------------|----------|
| XXXXX | XXXXXX | XXX | XXXXXX |
| Issue. | Date. | Description. | Checked. |
| PLANNING/LBC | | | |
| Client. THE NATIONAL TRUST Brockhampton Estate, Herefordshire | | | |
| Project. Redevelopment of Existing Farm Buildings The Farm, Whitbourne, Herefordshire, WR6 5SH. | | | |
| Drawing Title. The Hop Kiln Cart Shed Buildings Existing North + South Elevations | | | |
| Dwg. No. BROH -TRA -XX -XX -DR -A -Ex05 | | | |
| Scale . 1:100 @ A3 | | Drawn . JGR | |
| Date . 17.01.21 | | Checked. TJR | |
| | | Issue Ref. P 01 | |
| TIM RATCLIFFE ASSOCIATES | | | |
| HISTORIC BUILDING AND TRADITIONAL MATERIALS CONSULTANTS Cambrian House, Nantmawr, Oswestry, SY10 9HL. T: 01691 829240 E: office@timratcliffe.co.uk | | | |