



5 Shipping Container Ground Floor Plan 1:100

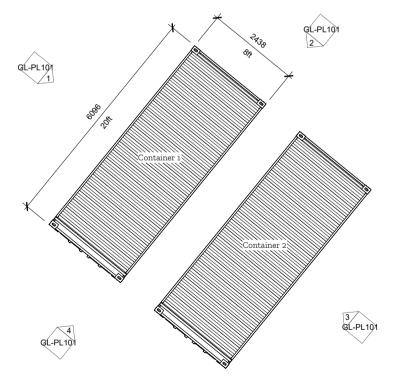

6 Shipping Container Roof Plan

Note:

Both containers painted green

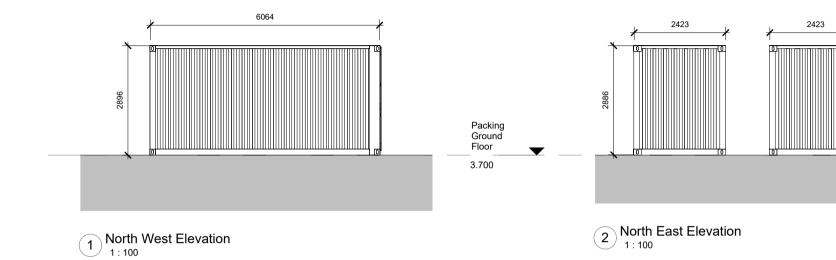

Packing Ground Floor

3.700

3 South West Elevation

South East Elevation
1:100

Project 1043	Drawing Container Plan & Elevations		Scale 1 : 100 at A3	Date 16/Nov/23	Status PLANNING
Project No.	Drawing No.	Rev.	Drawn	Checked	Notes
Southside	GL-PL101	Α	MG	MH	Check this drawing is the latest revision. Do not scale from this drawing.

 A
 17/Apr/24
 RM Revisions
 MH
 RH

 Rev
 Date
 Description
 DRW
 CHK

Packing Ground Floor

3.700