


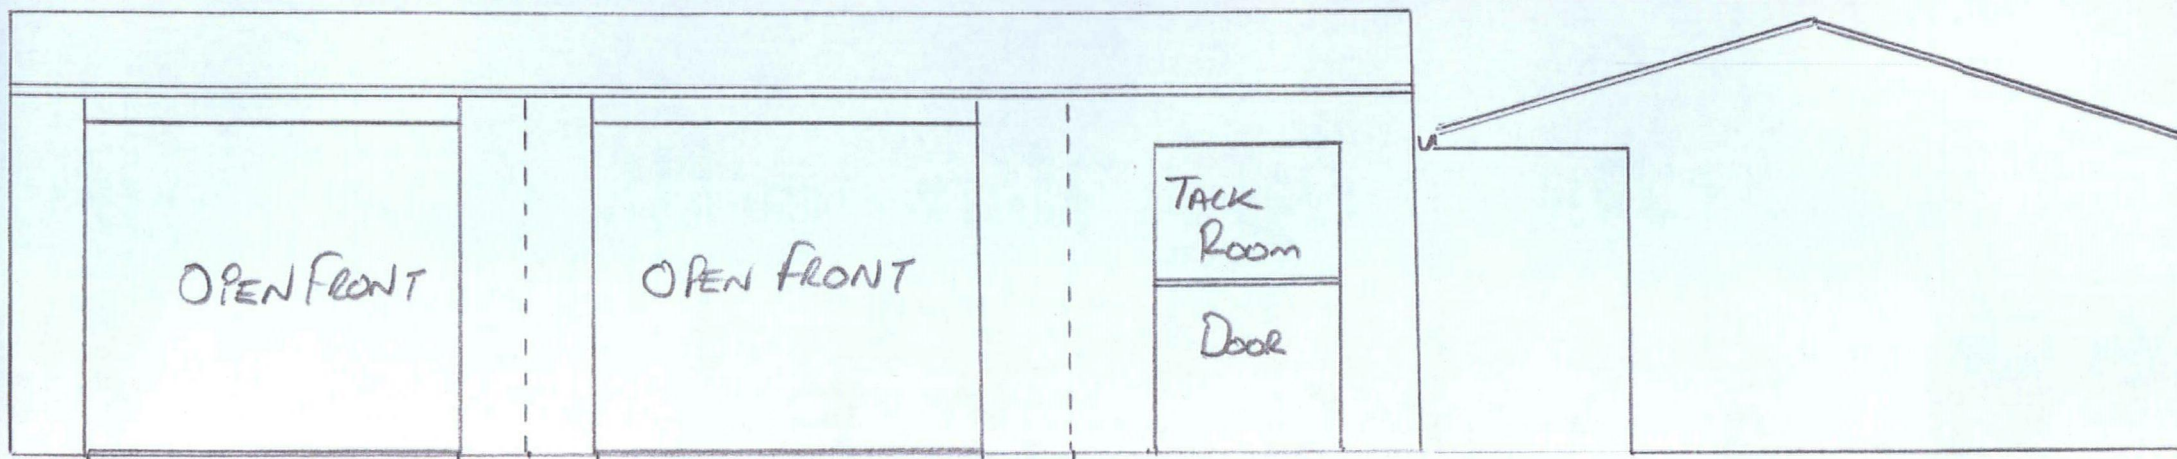

TITLE: SOUTH ELEVATION - CURRENT.

SCALE: 1:50

HERFORDSHIRE COUNCIL
PLANNING SERVICES
DEVELOPMENT CONTROL

8 - FEB 2013

To.....
Ack'd..... File.....

REF: BNSE2.