




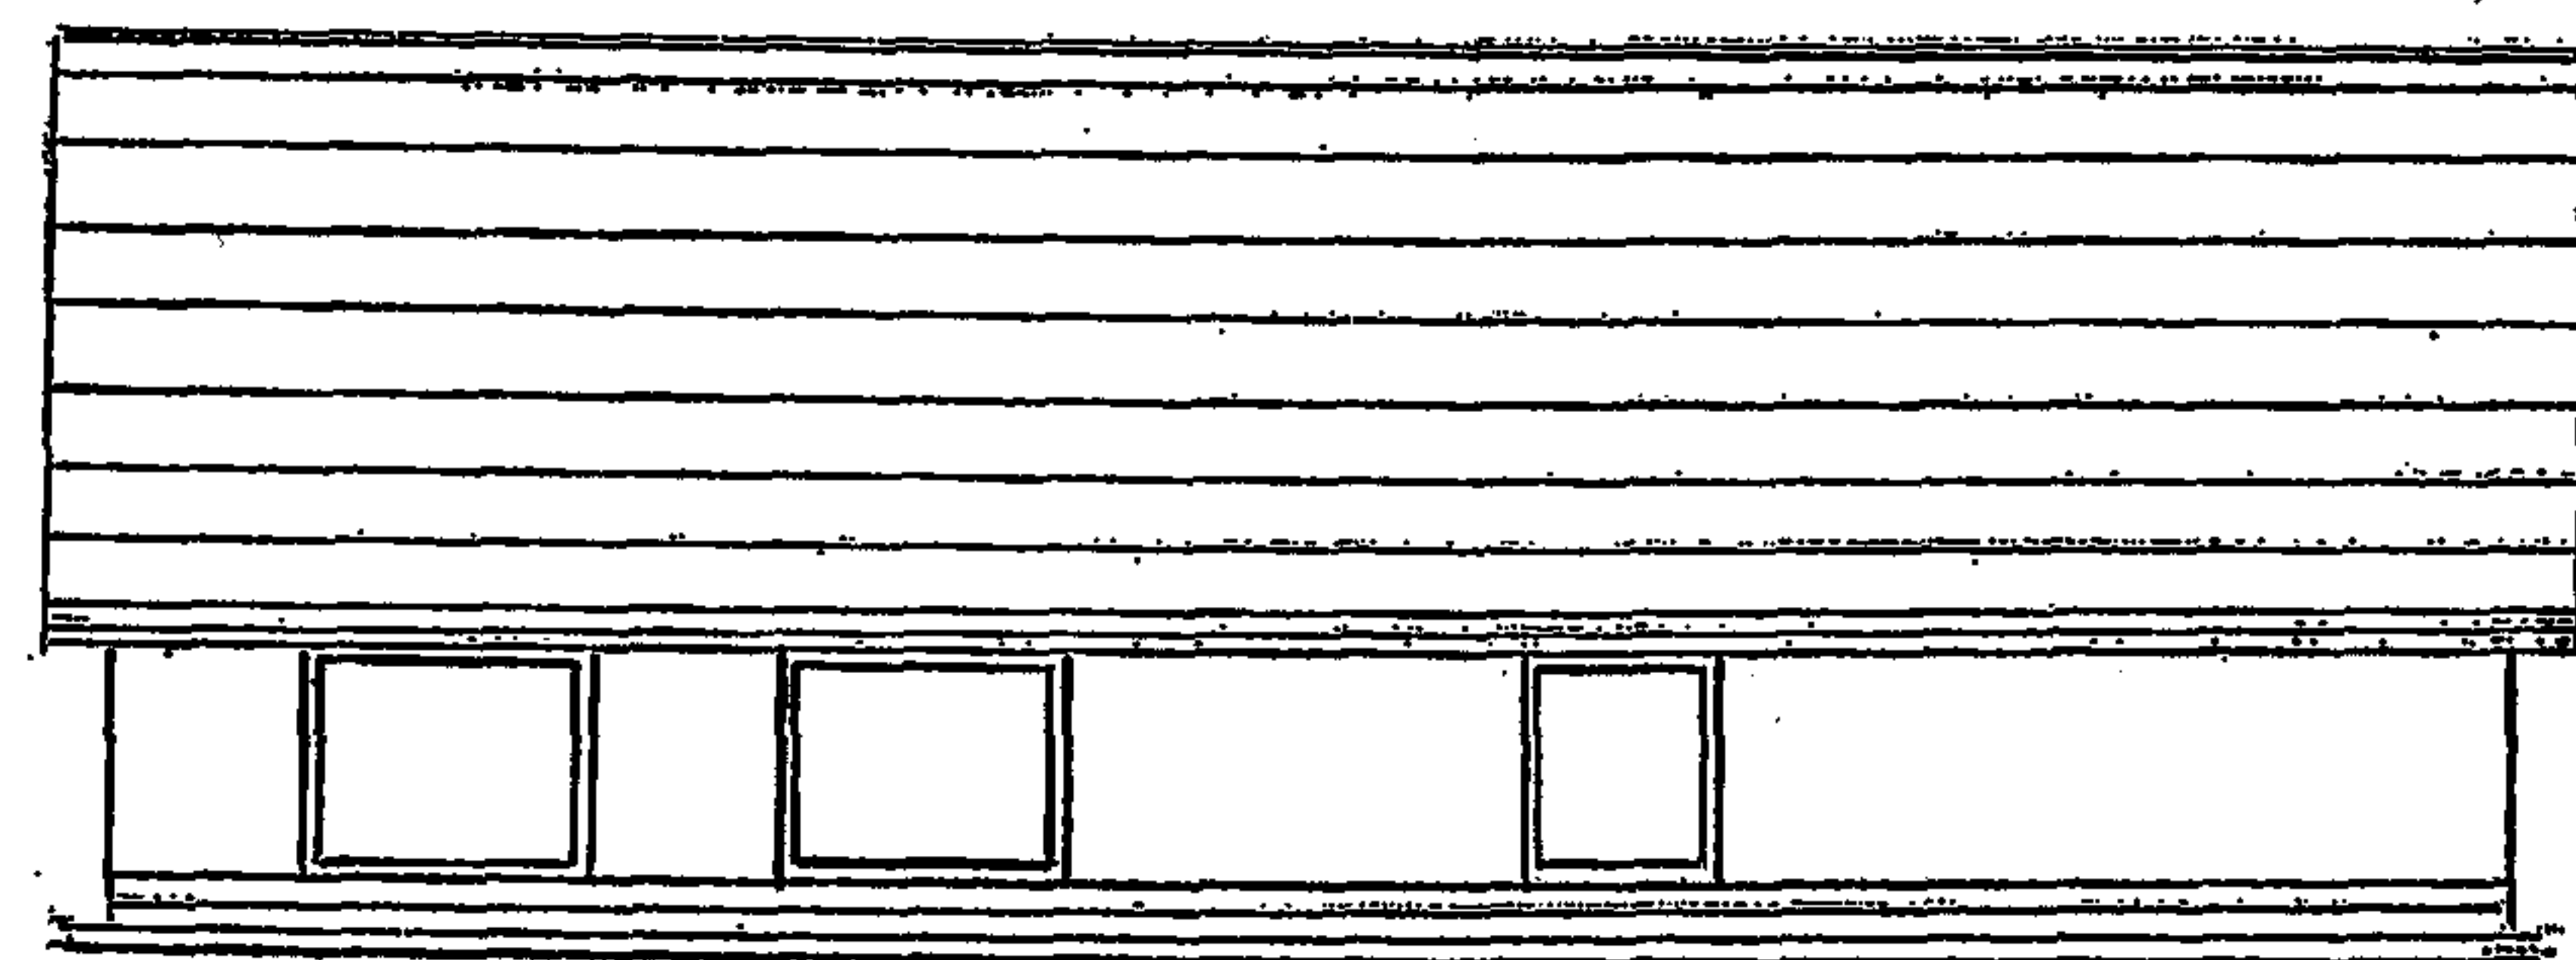


REAR ELEVATION

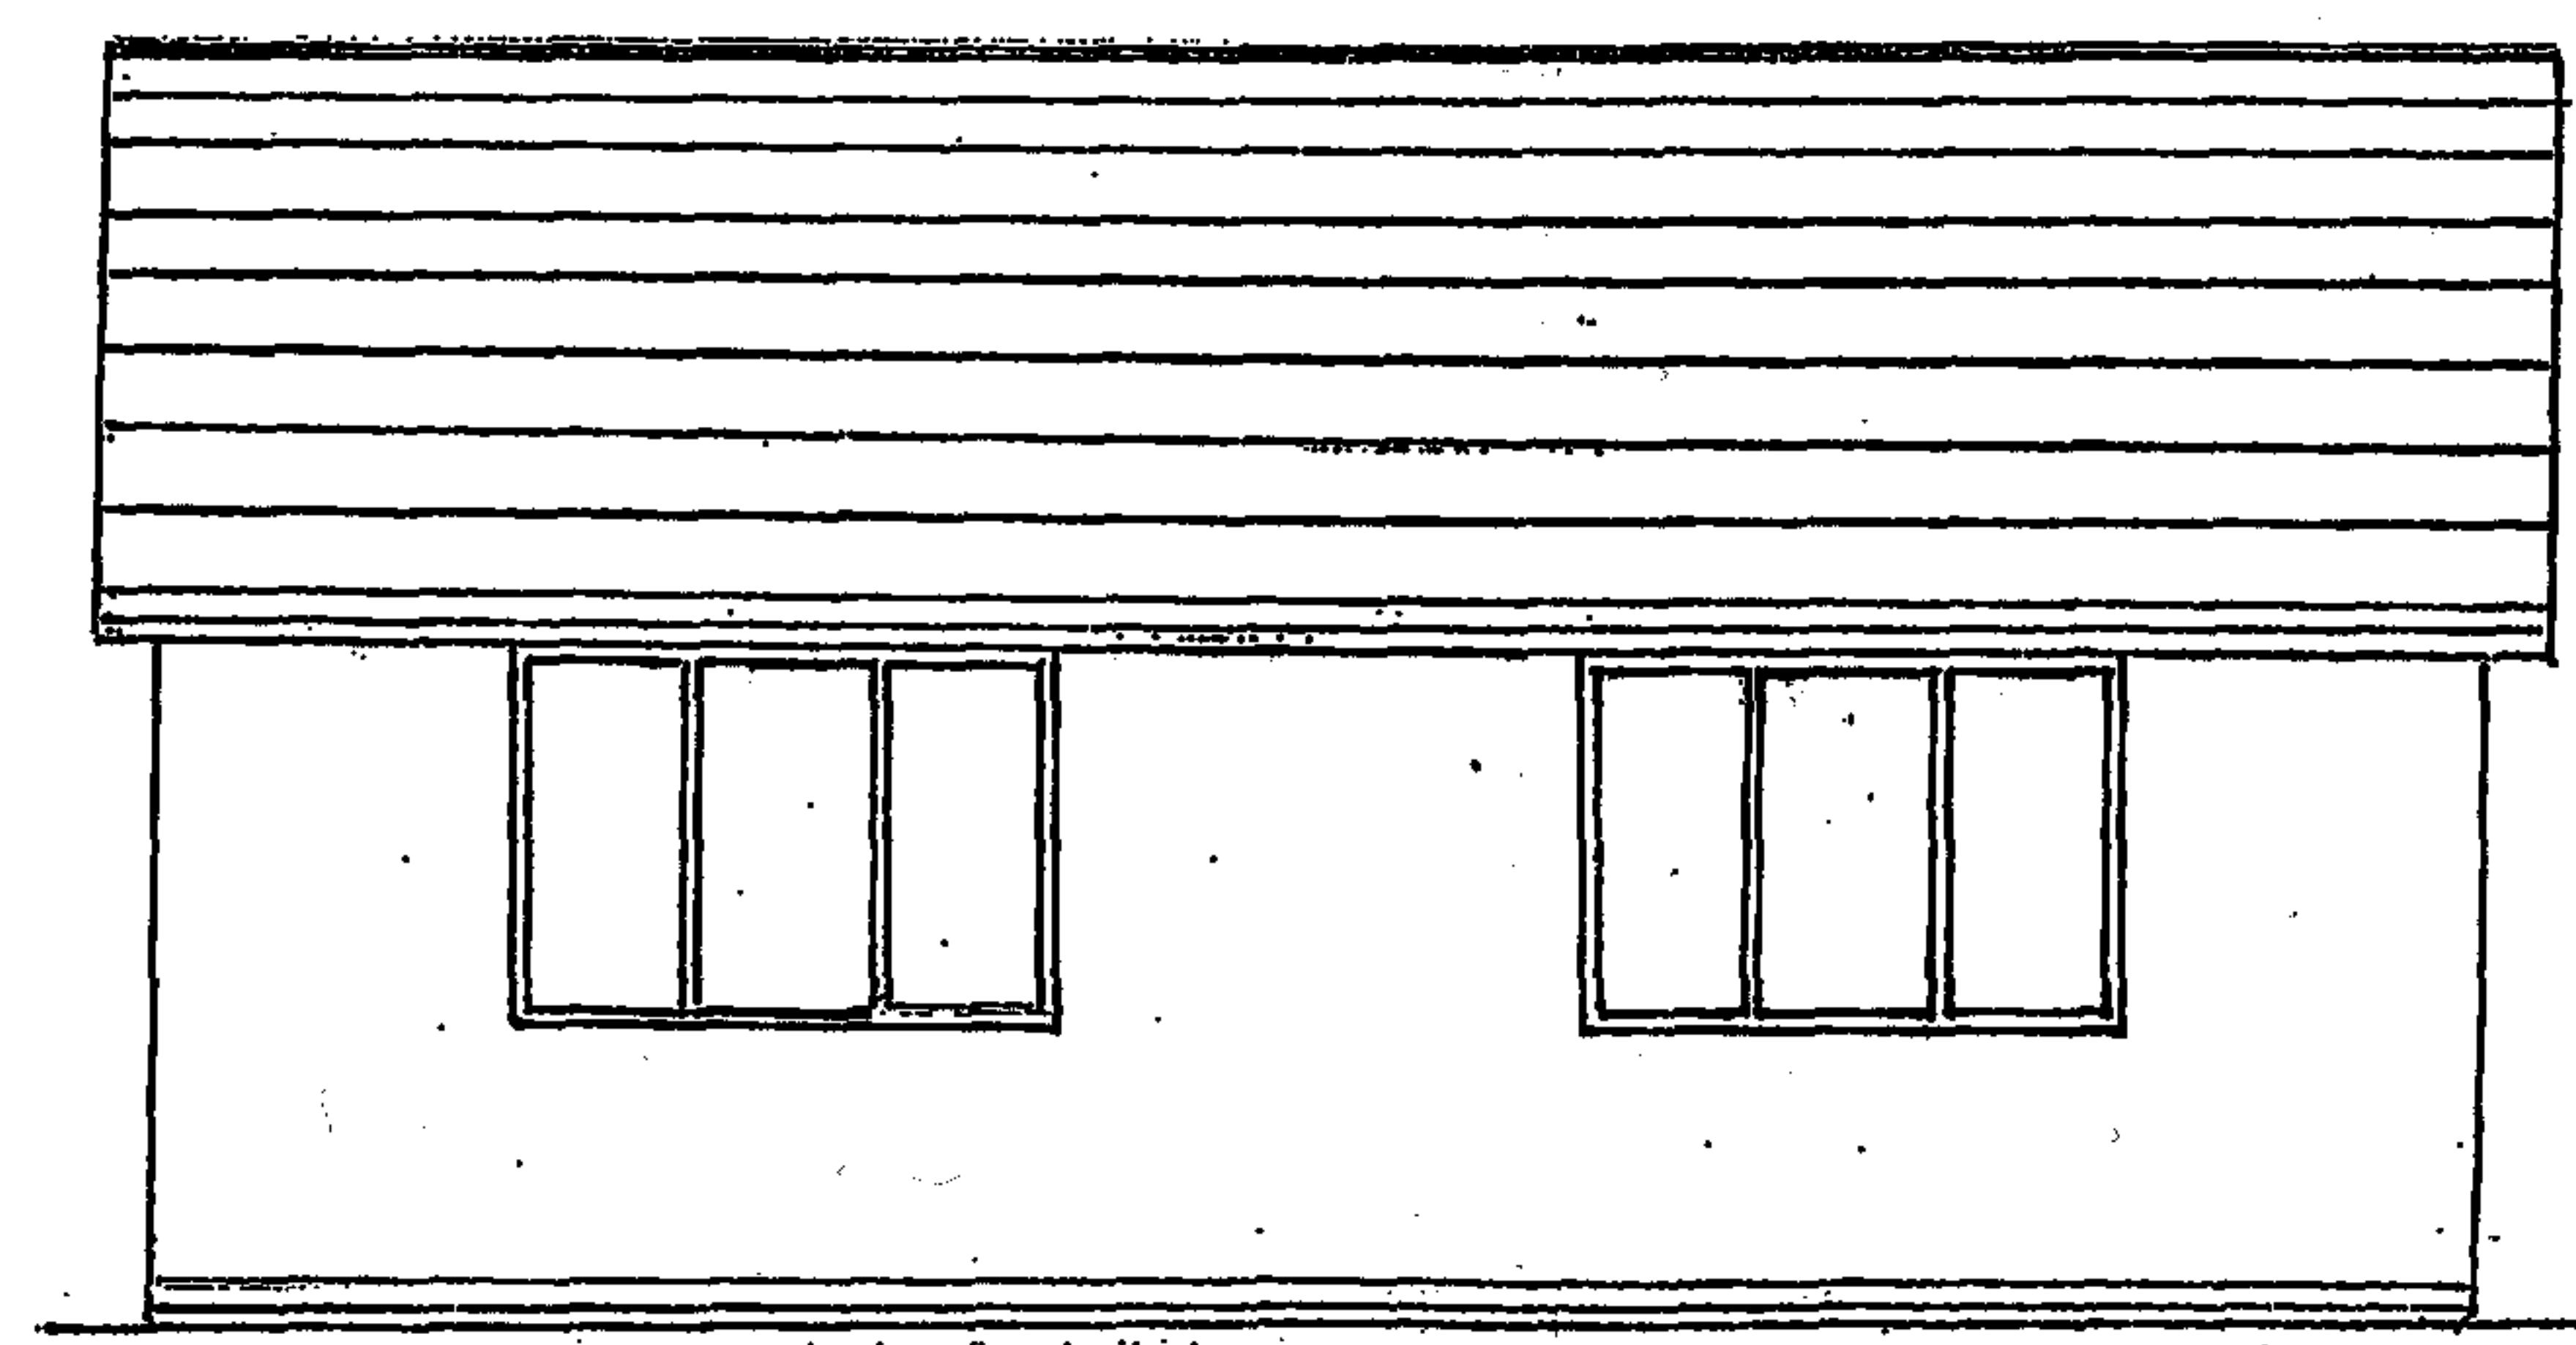


FRONT ELEVATION

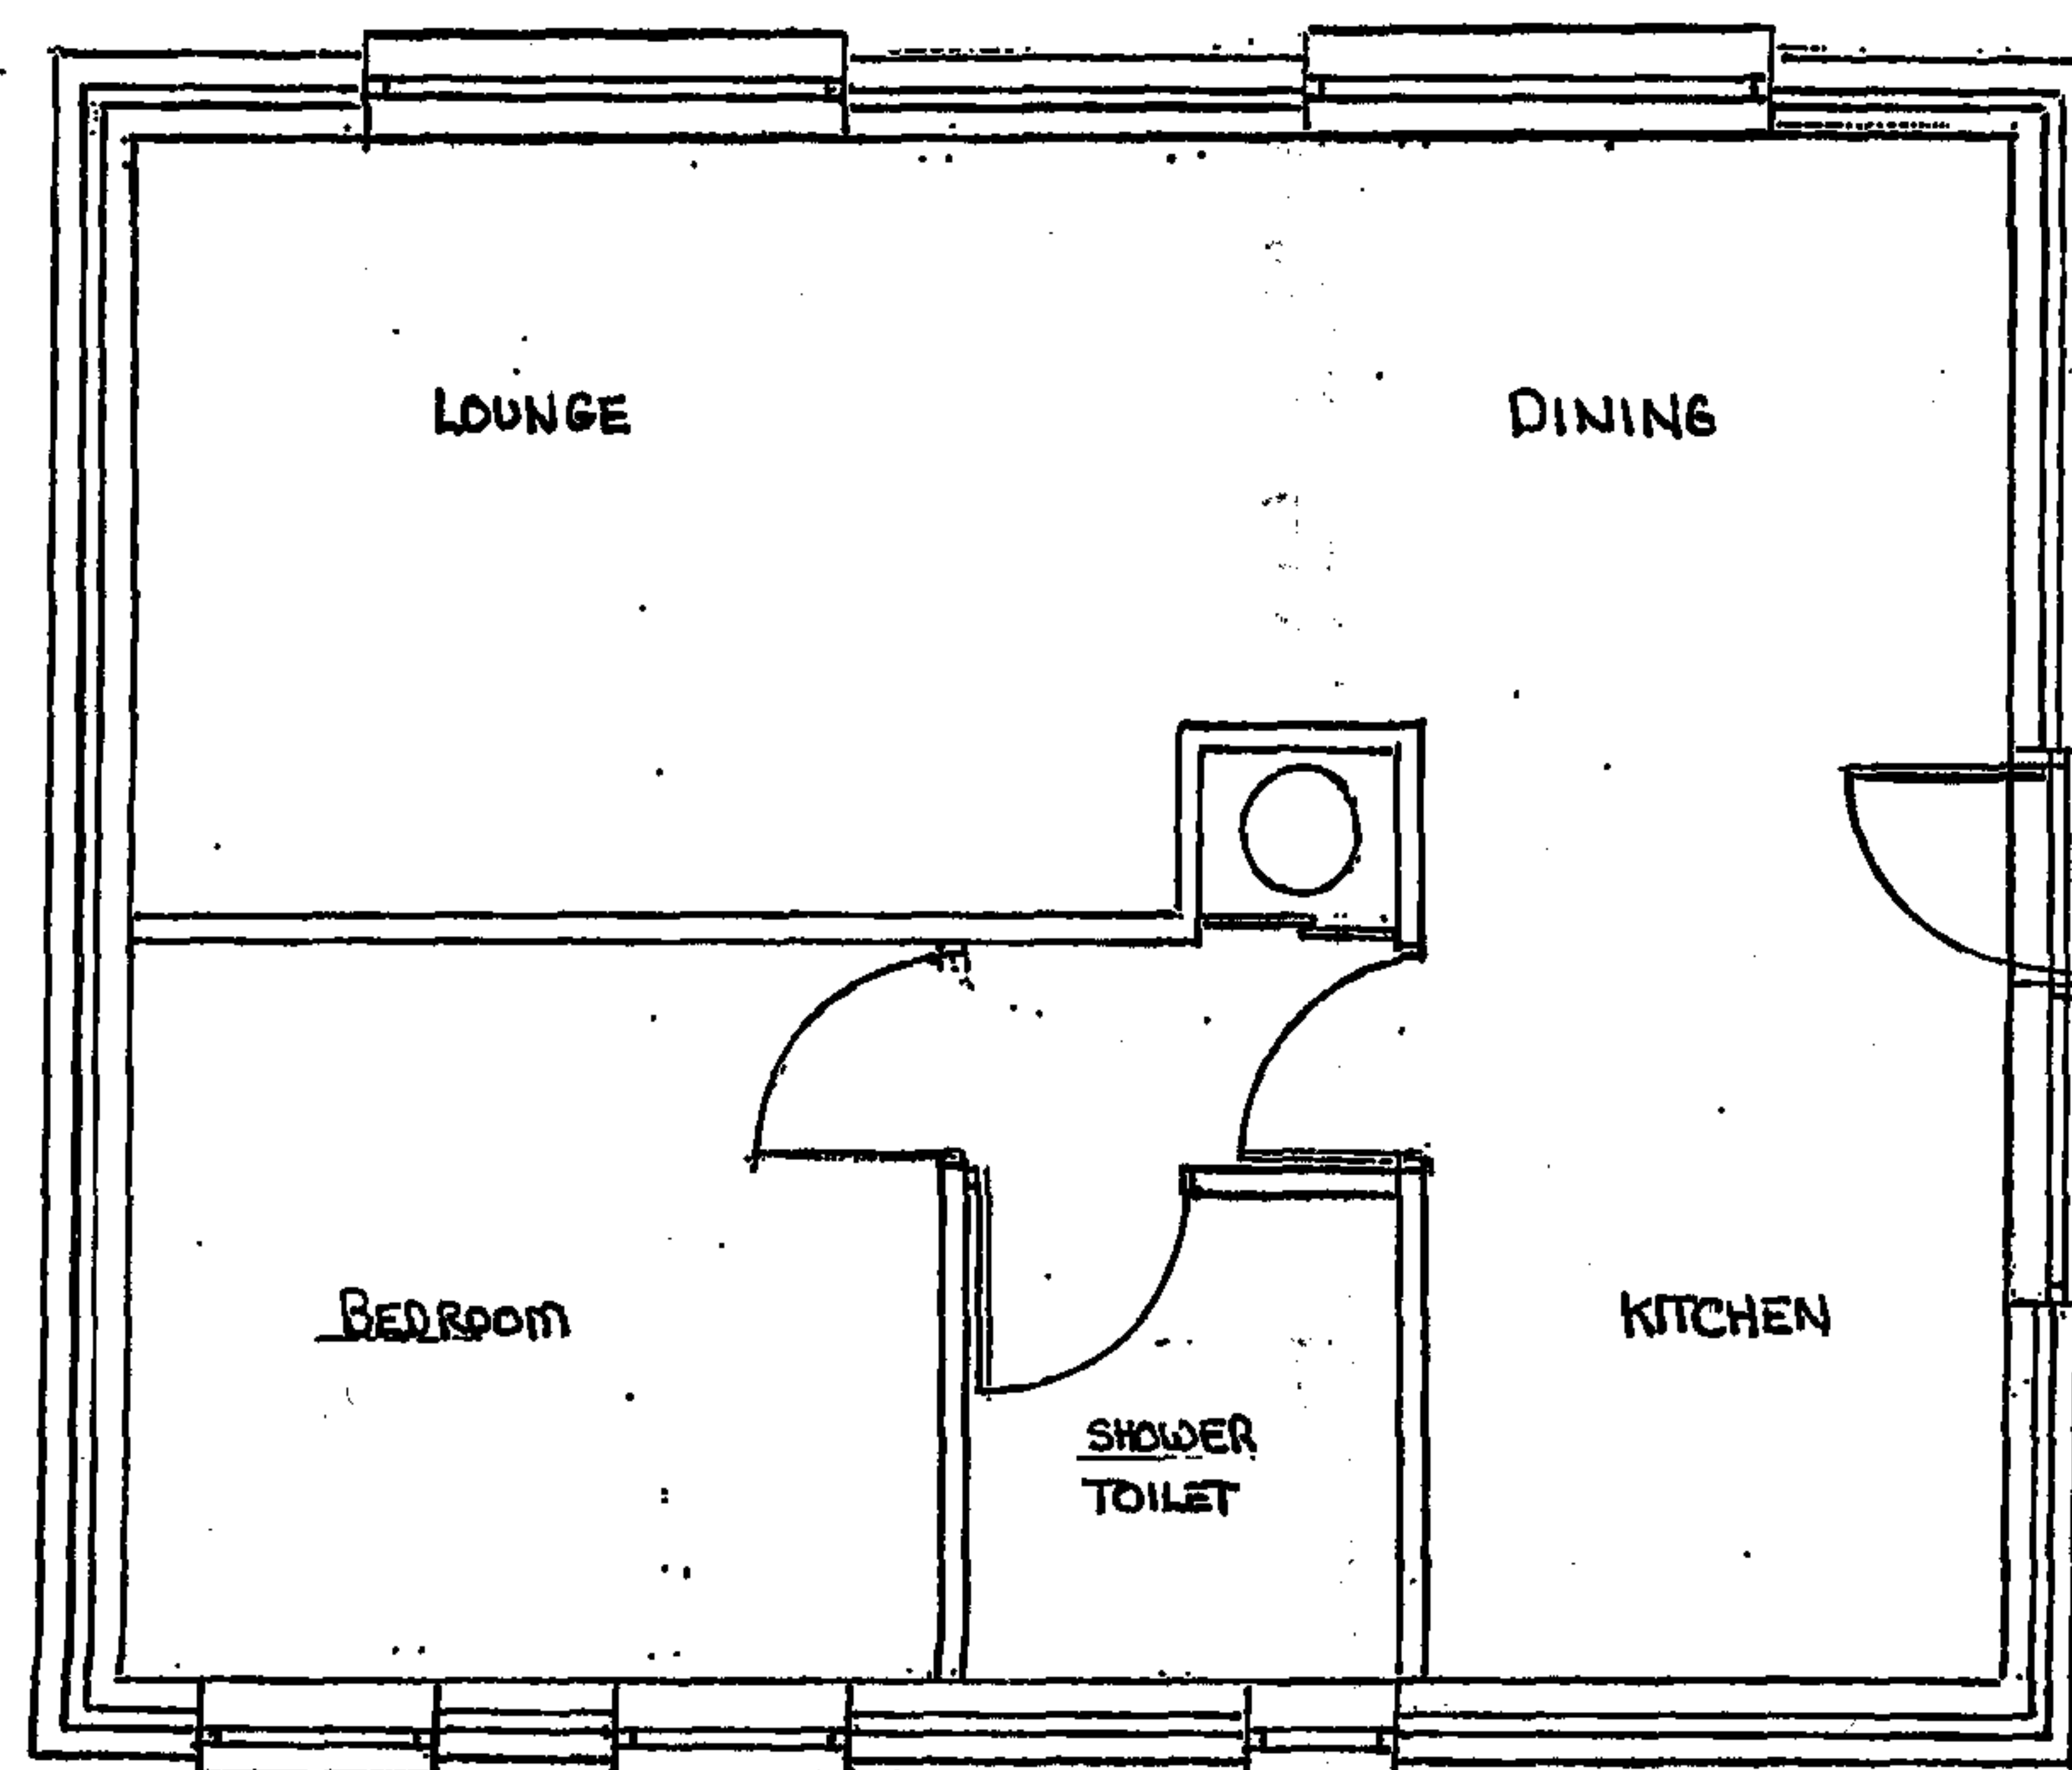


FLOOR PLAN

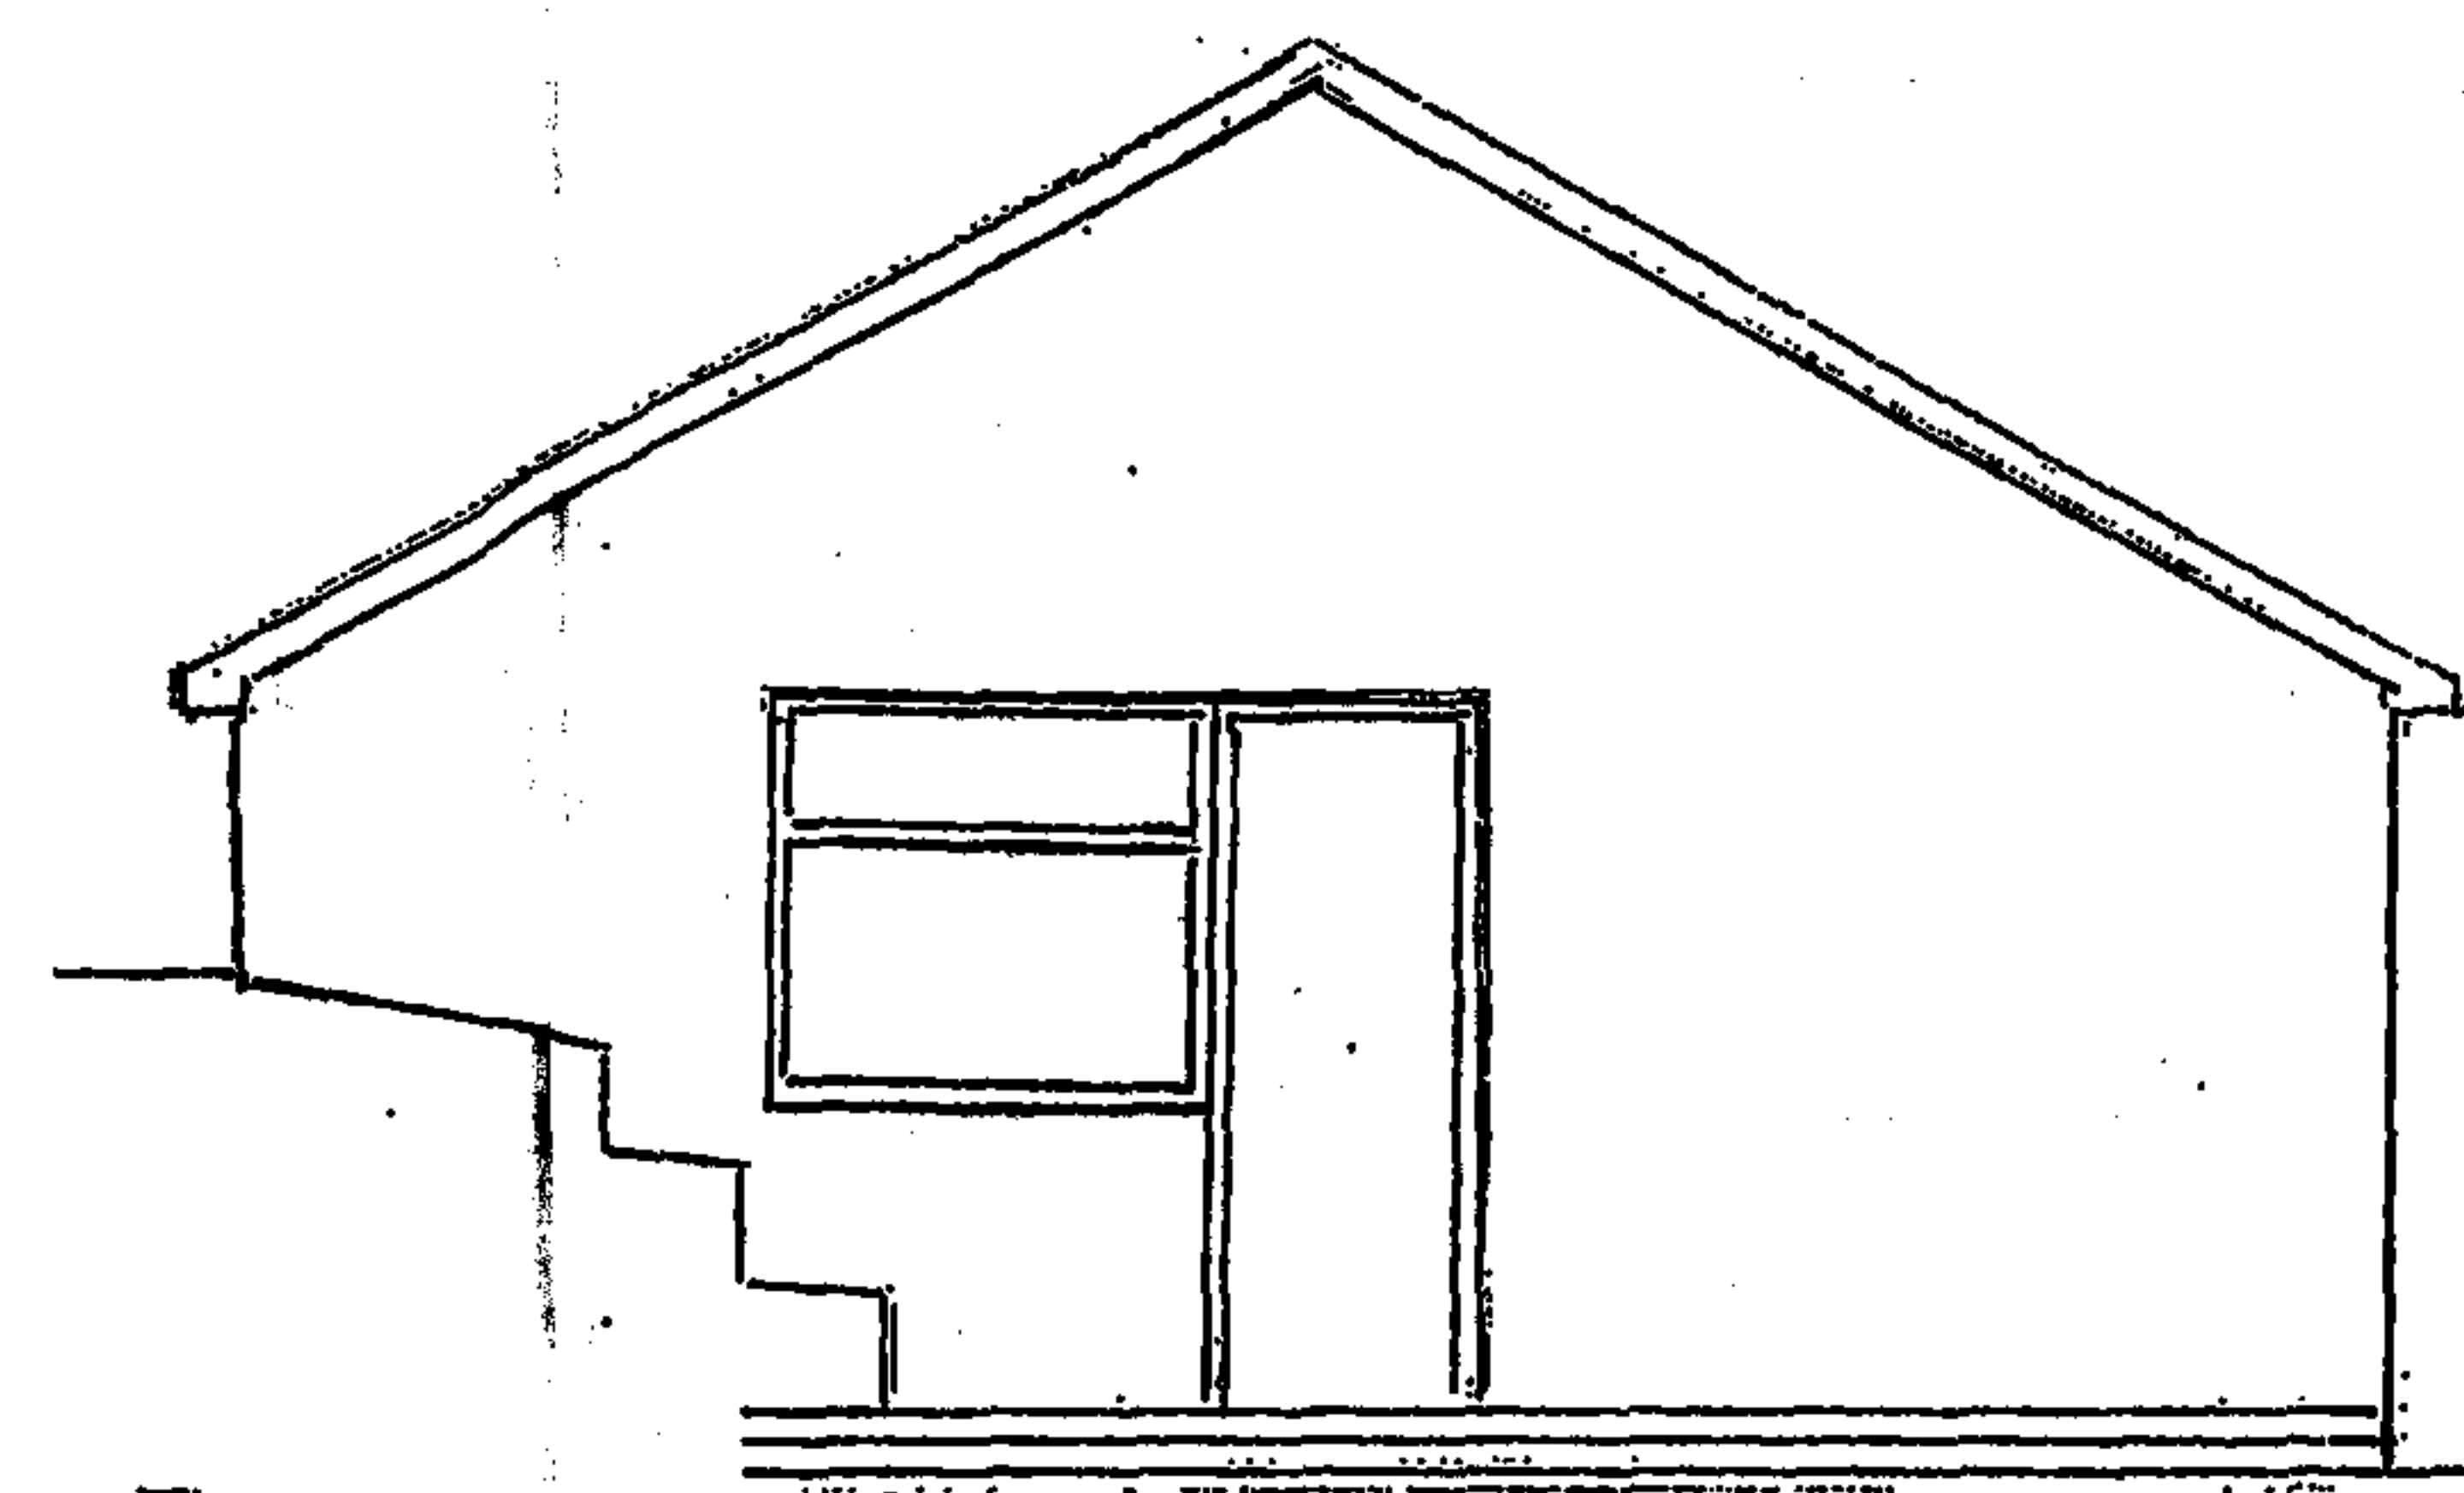


SIDE ELEVATION

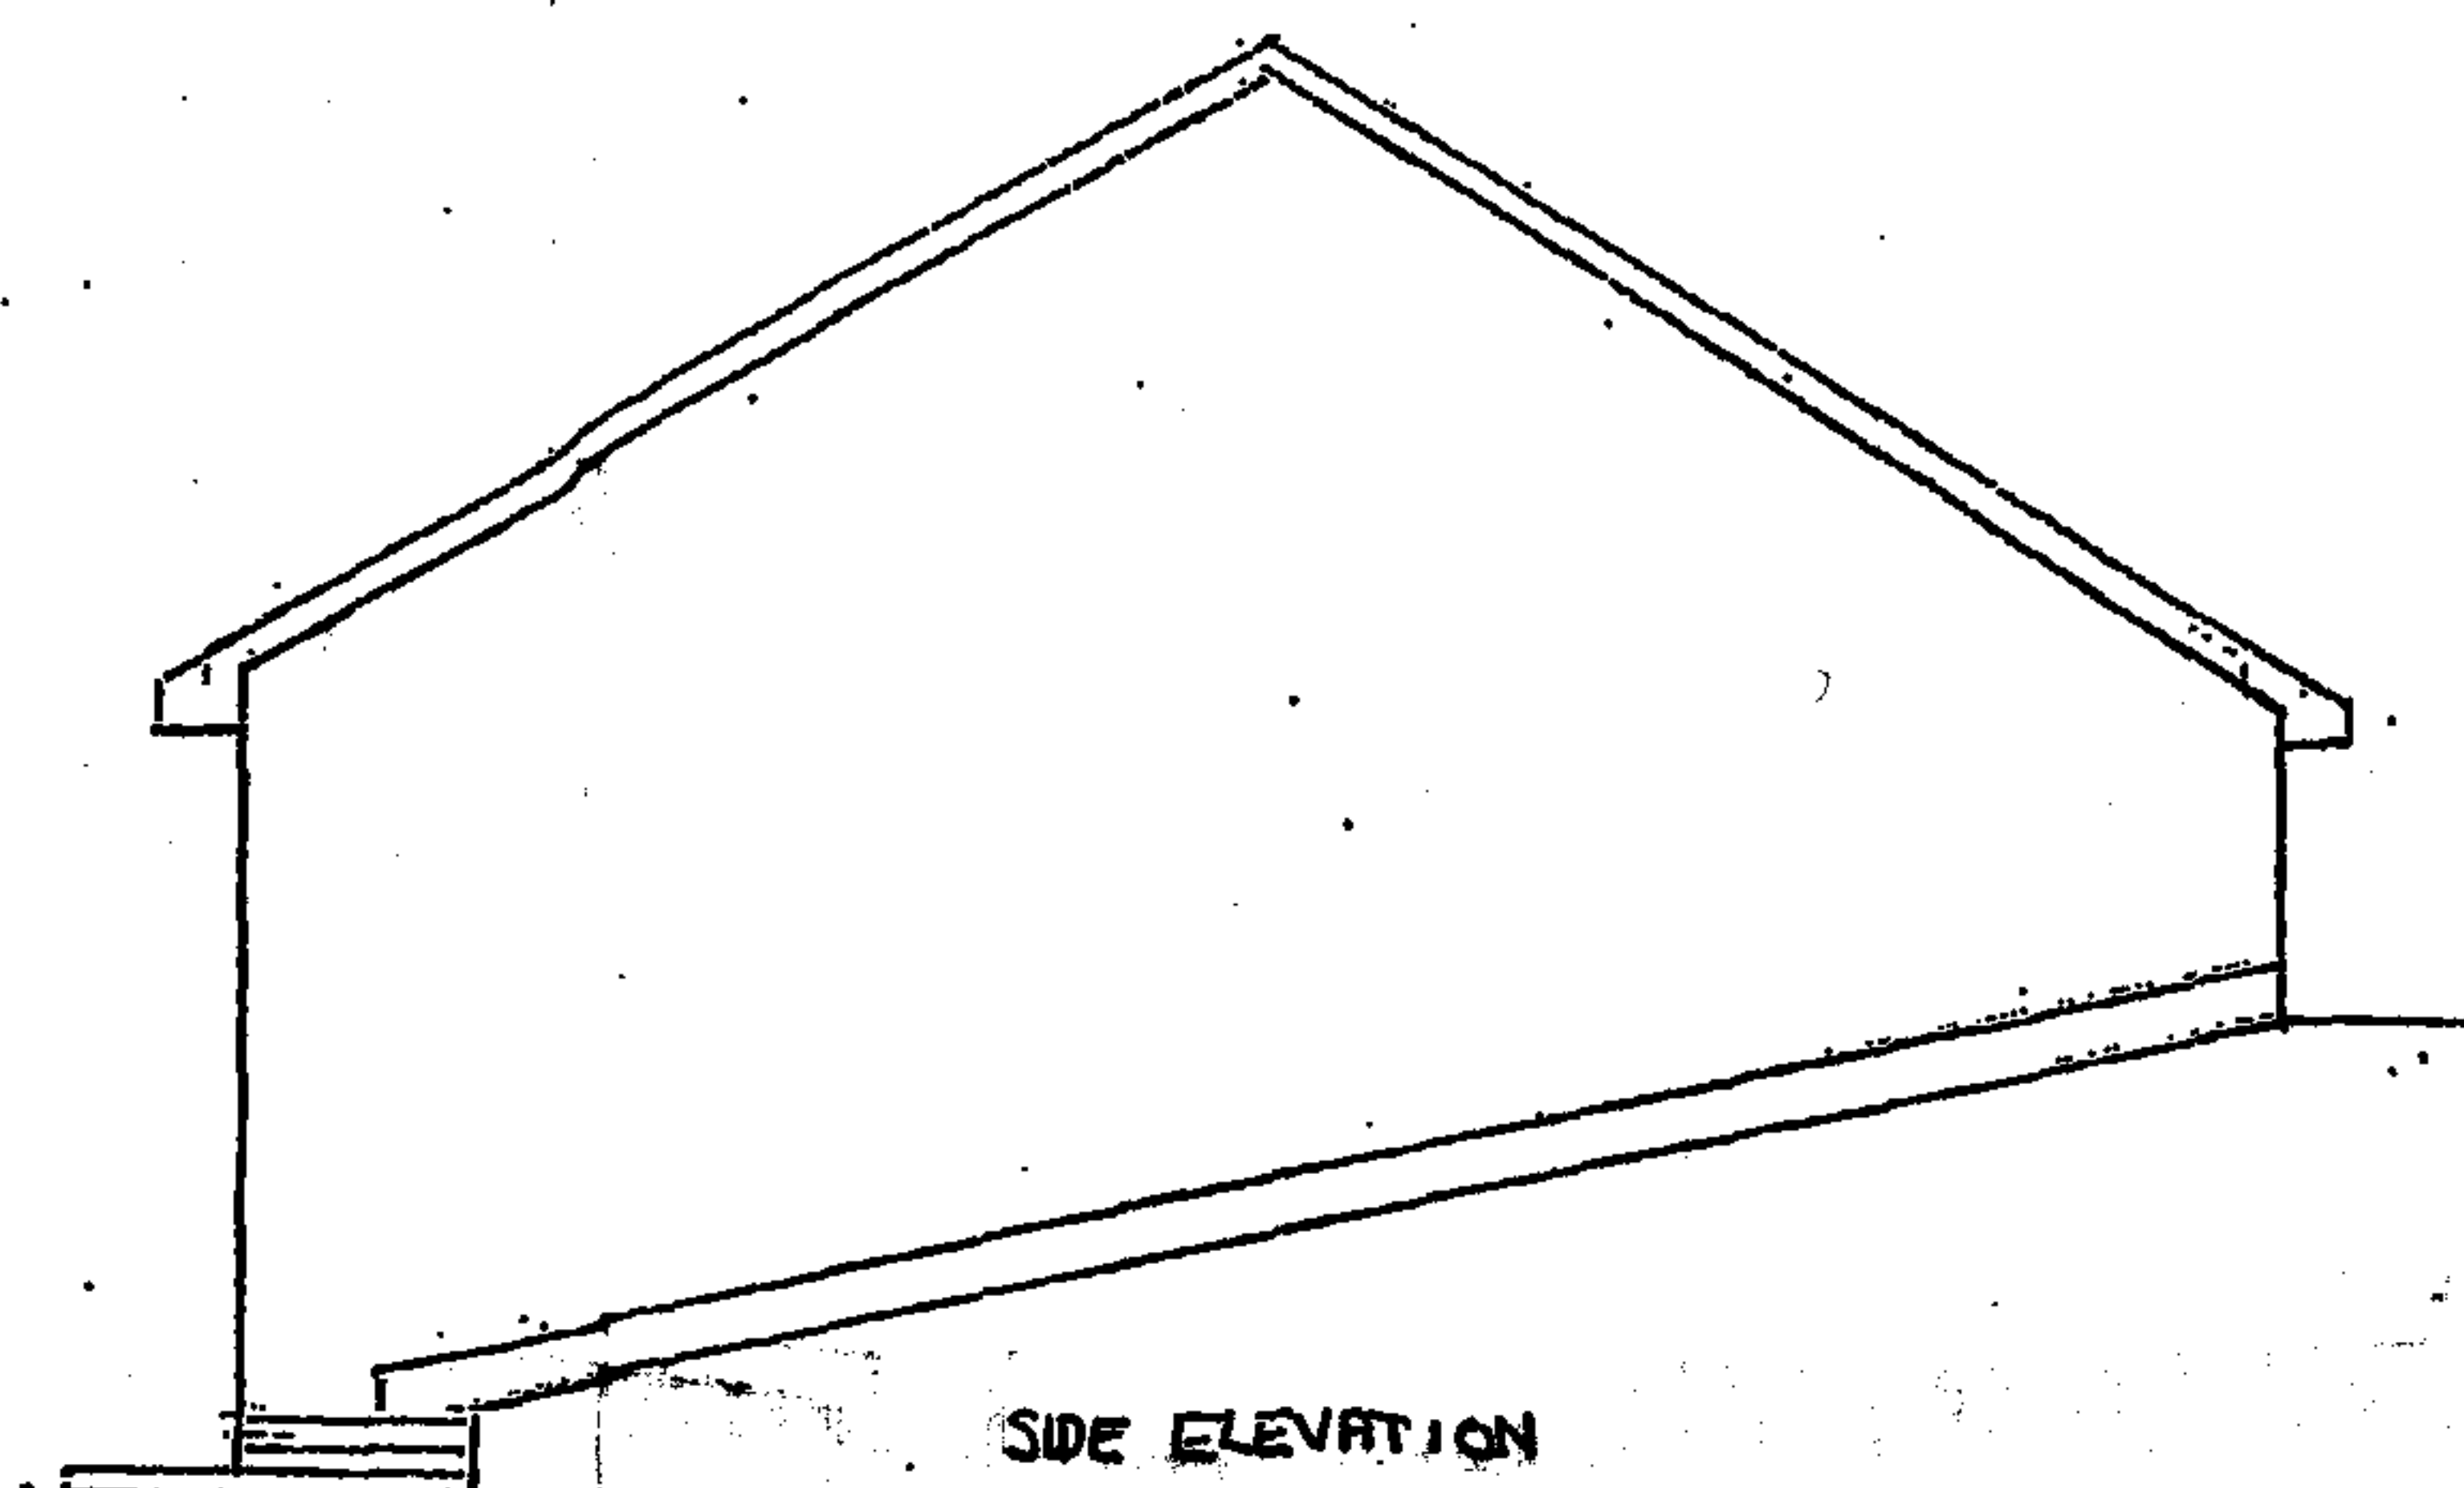

SIDE ELEVATION

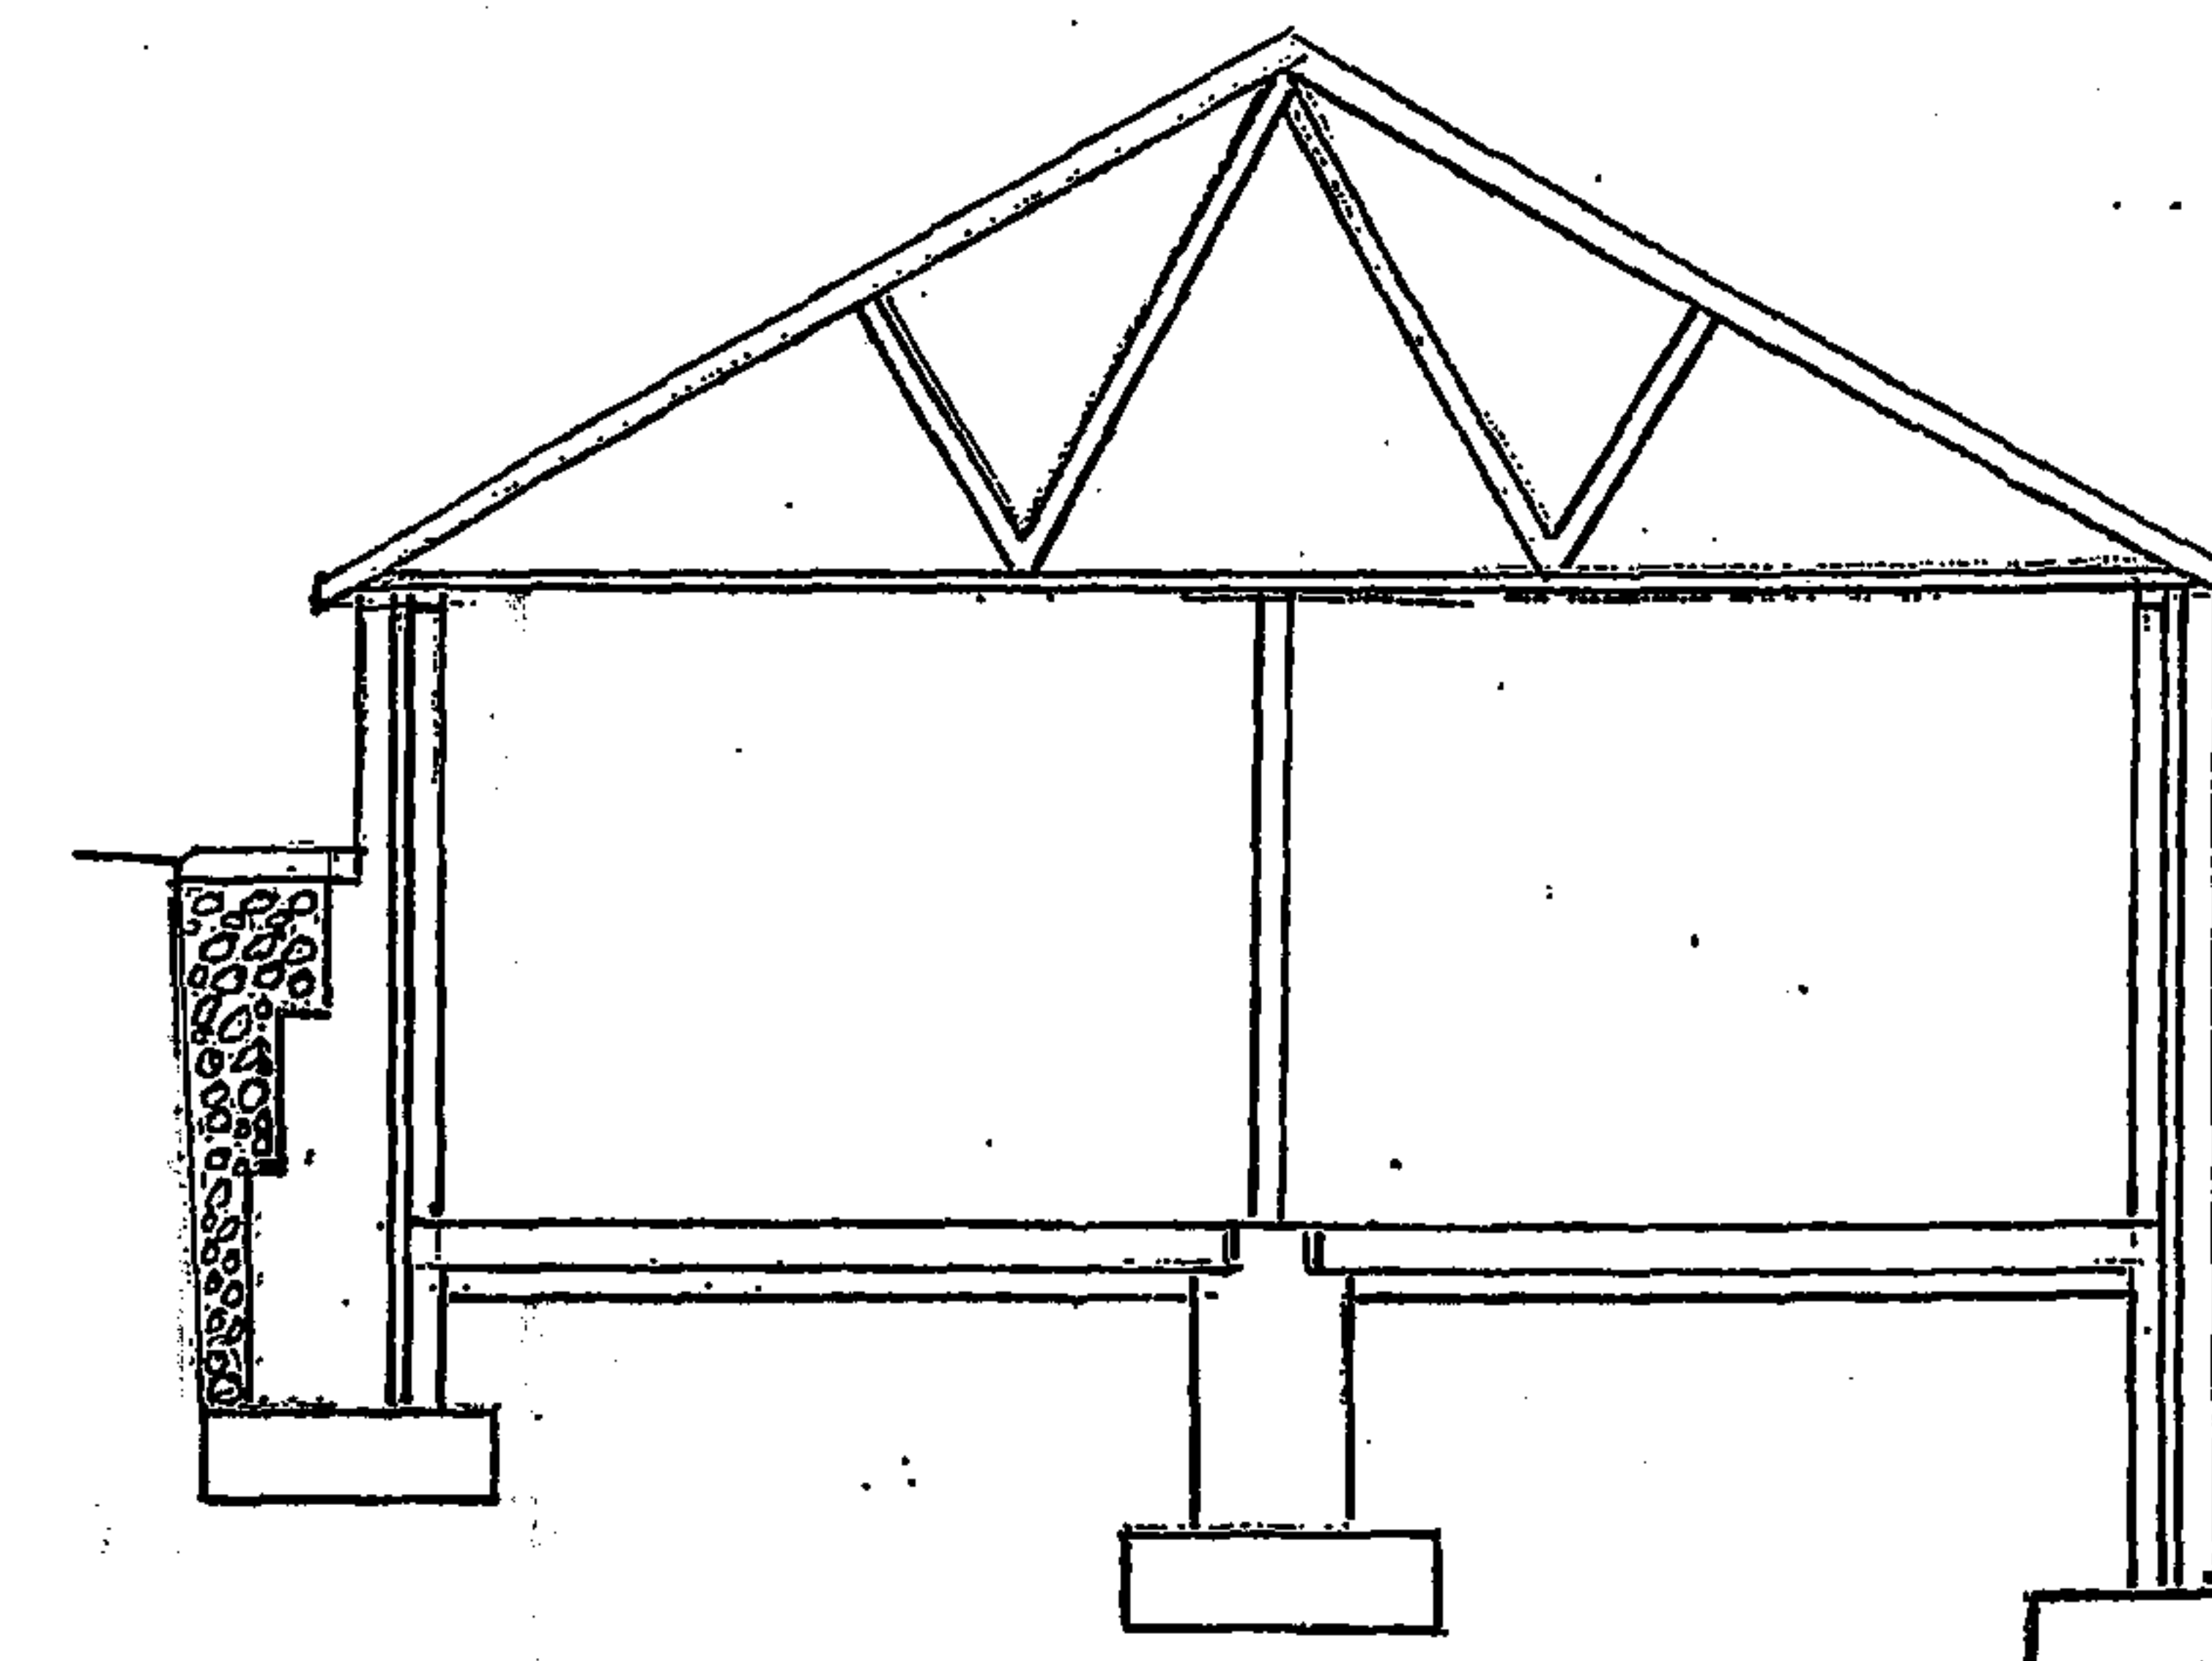

SECTION

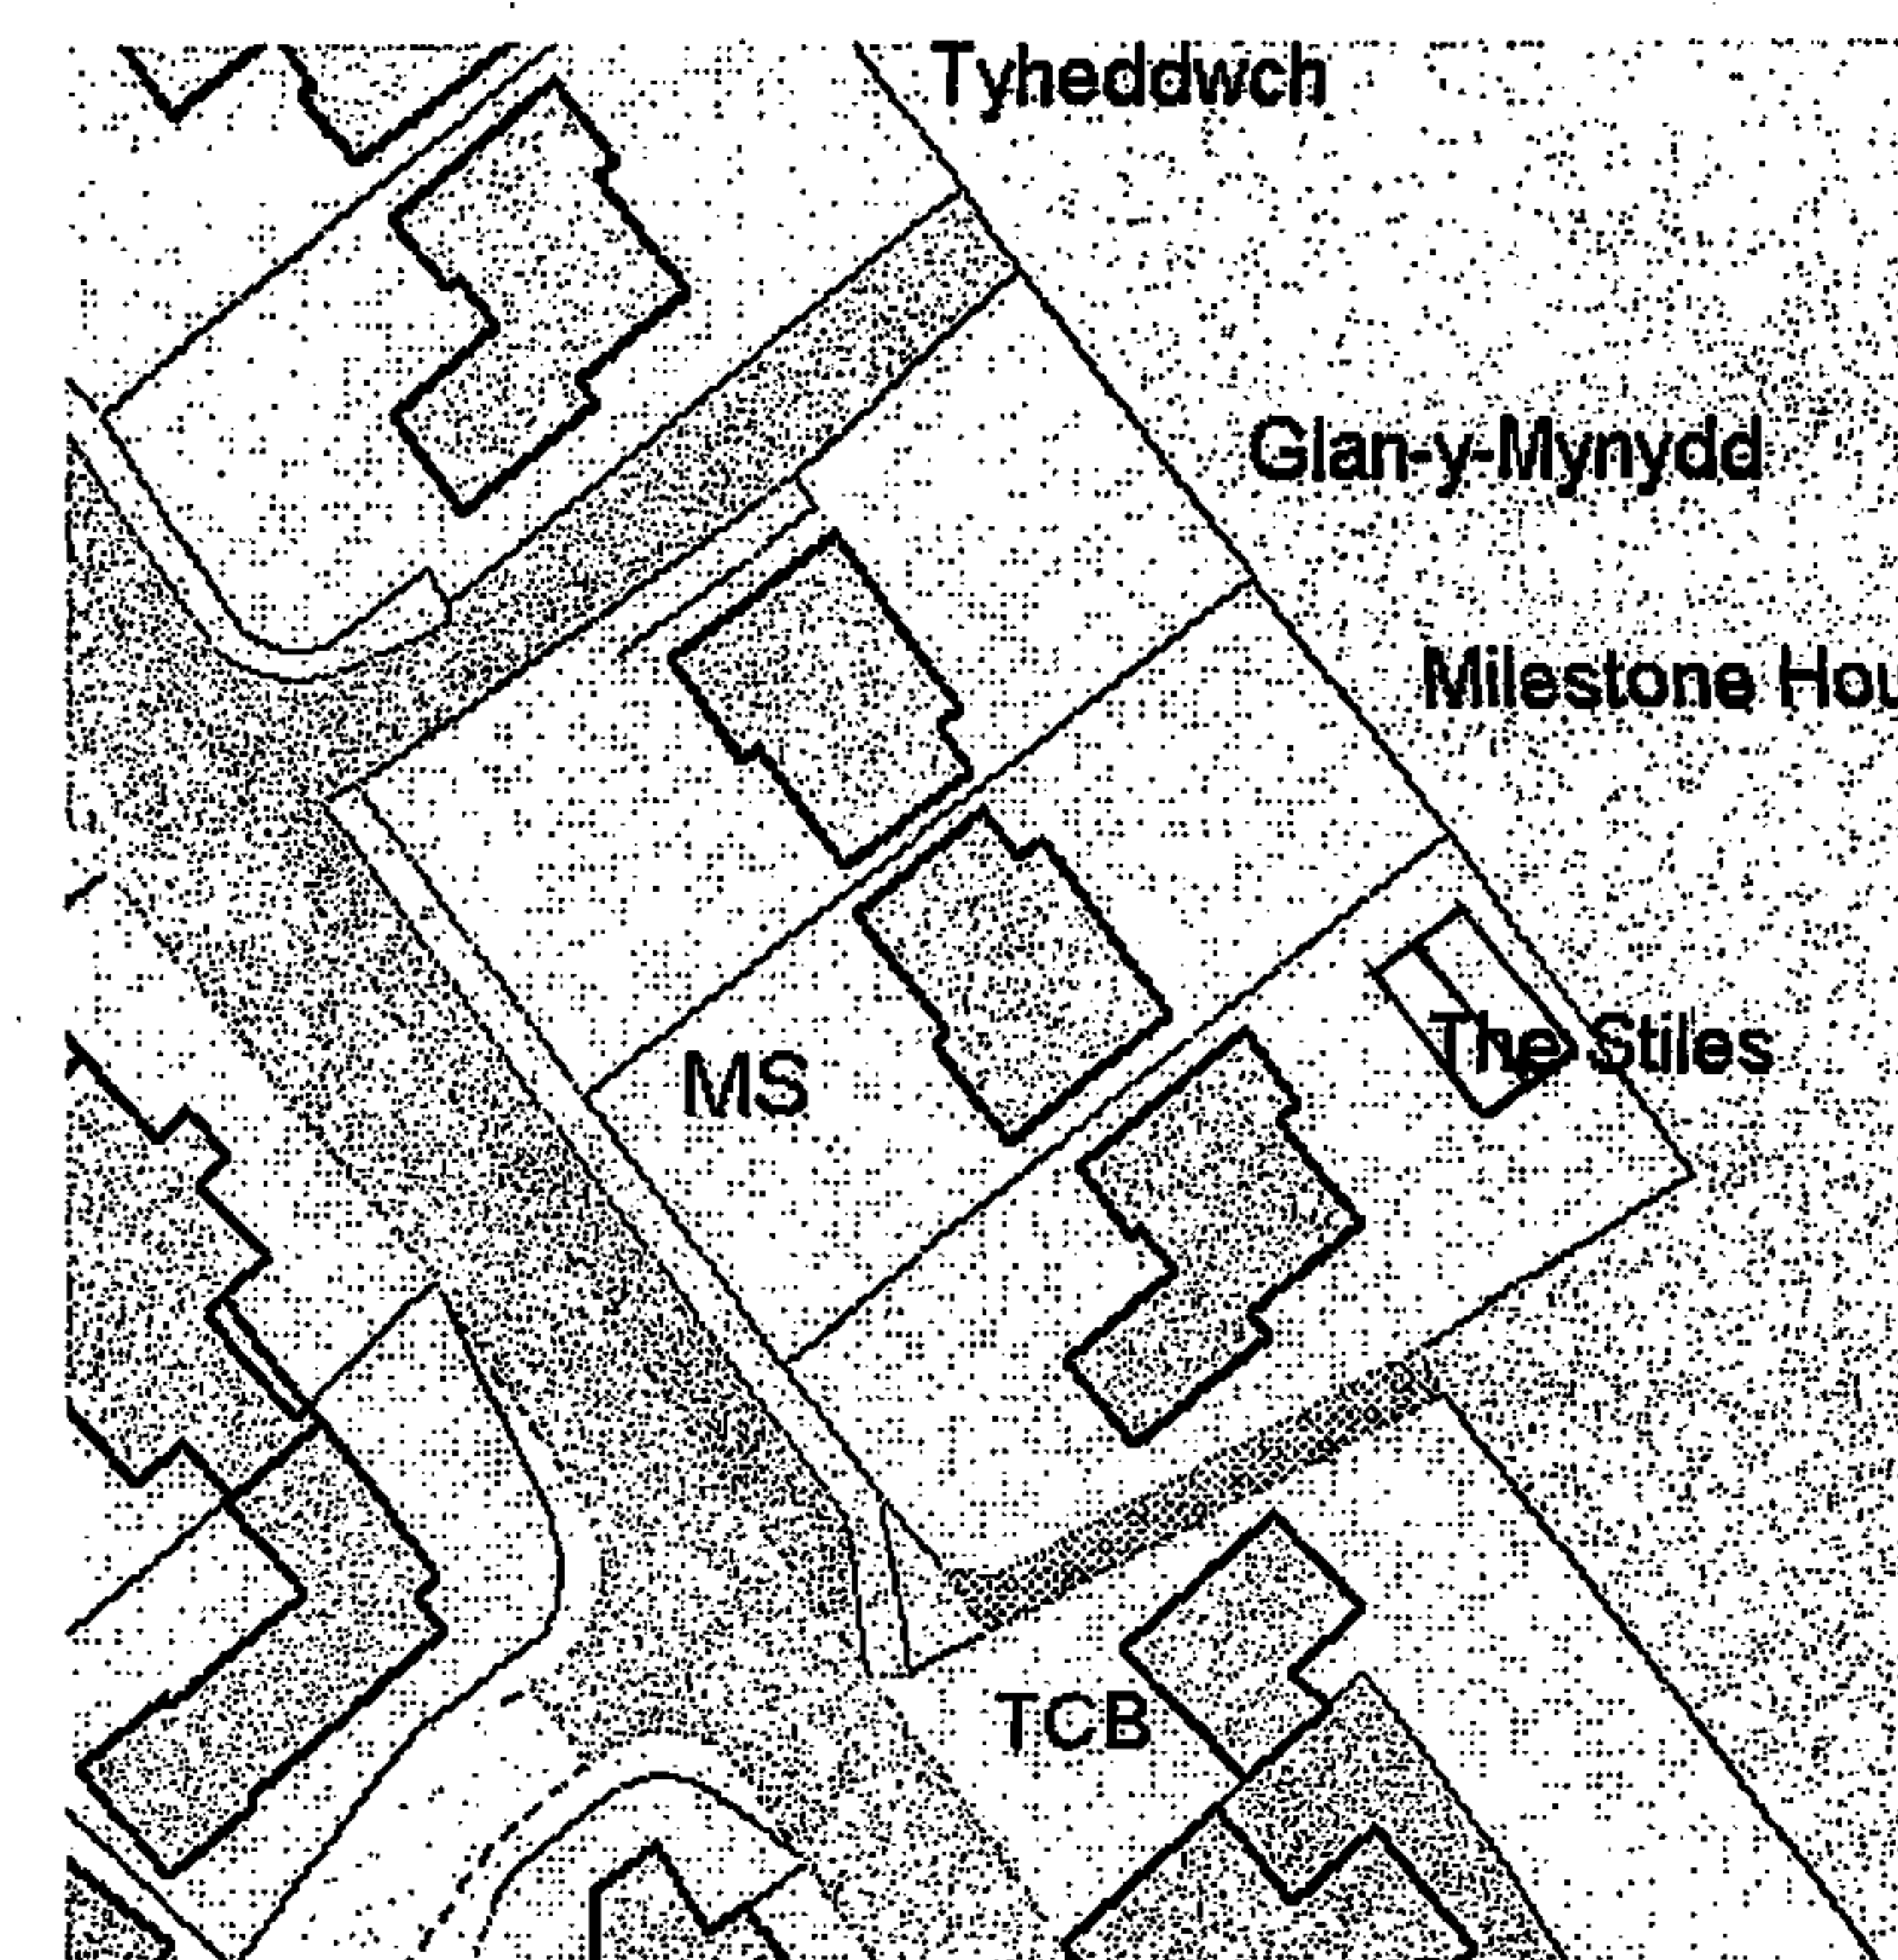

HEREFORDSHIRE COUNCIL
PLANNING SERVICES
DEVELOPMENT CONTROL
10 APR 2007
To: _____
Ack'd: _____ File: _____

ELEVATIONS AND FLOOR PLAN SHOWING
ALTERATIONS FOR CHANGE OF USE TO OUTBUILDING
BT:
THE STILES
LONGTOWN
HEREFORDSHIRE
HR2 OLD
FOR MR. P. TURBERVILLE
SCALE: 1:50 DATE 23-08-06