


All dimensions in millimeters unless otherwise stated

Angular dimensions to be used as reference only.
Linear dimensions to take precedence.

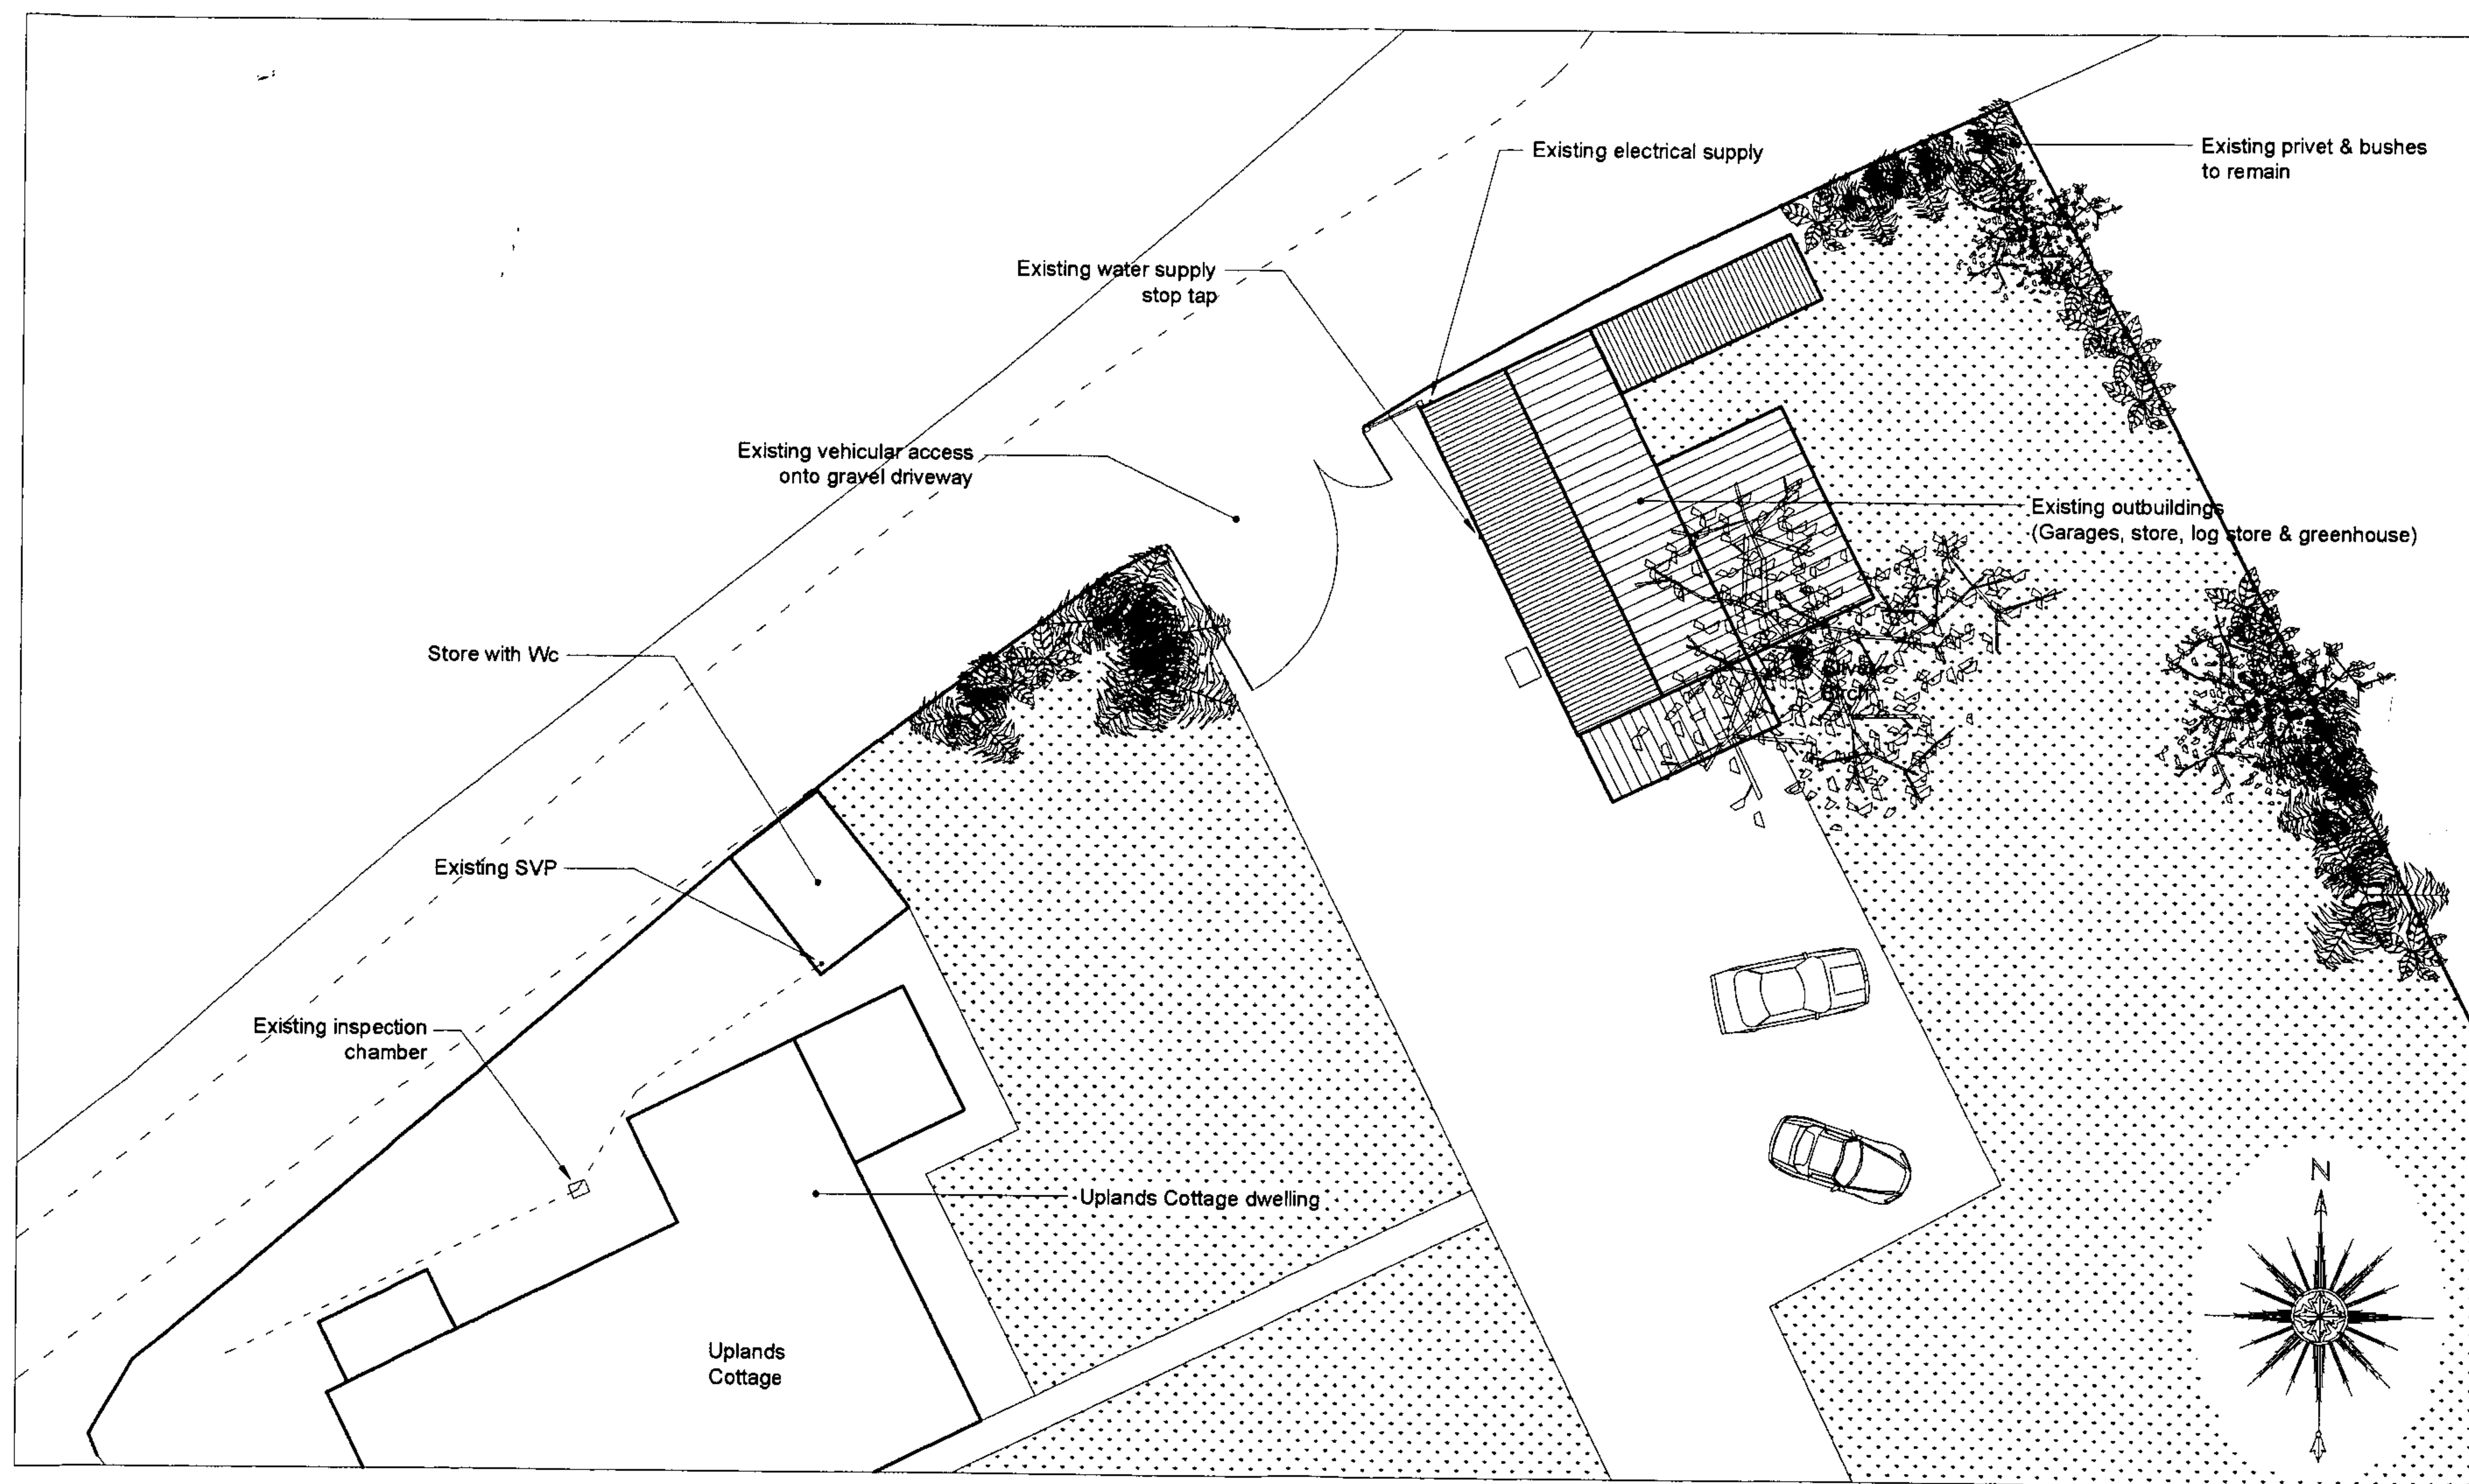

Existing Site Plan (Scale 1:200)

PSUK
PENGUIN SERVICES UK LTD

01544 262720 / 07867 966558

psuk@ukonline.co.uk
www.p-s-u-k.com

Client

Drawn By
EB

Project

UPLANDS COTTAGE
BURTONS LANE, WELLINGTON HEATH,
LEDGBURY, HR8 1NF

Date

SEPT 2008

Title

BUILDING PROPOSALS FOR OAK FRAMED
REPLACEMENT GARAGE & OFFICE
EXISTING SITE PLAN

Drawing No.
0265-Siteplan01

Scale
A3 @ 1:200