


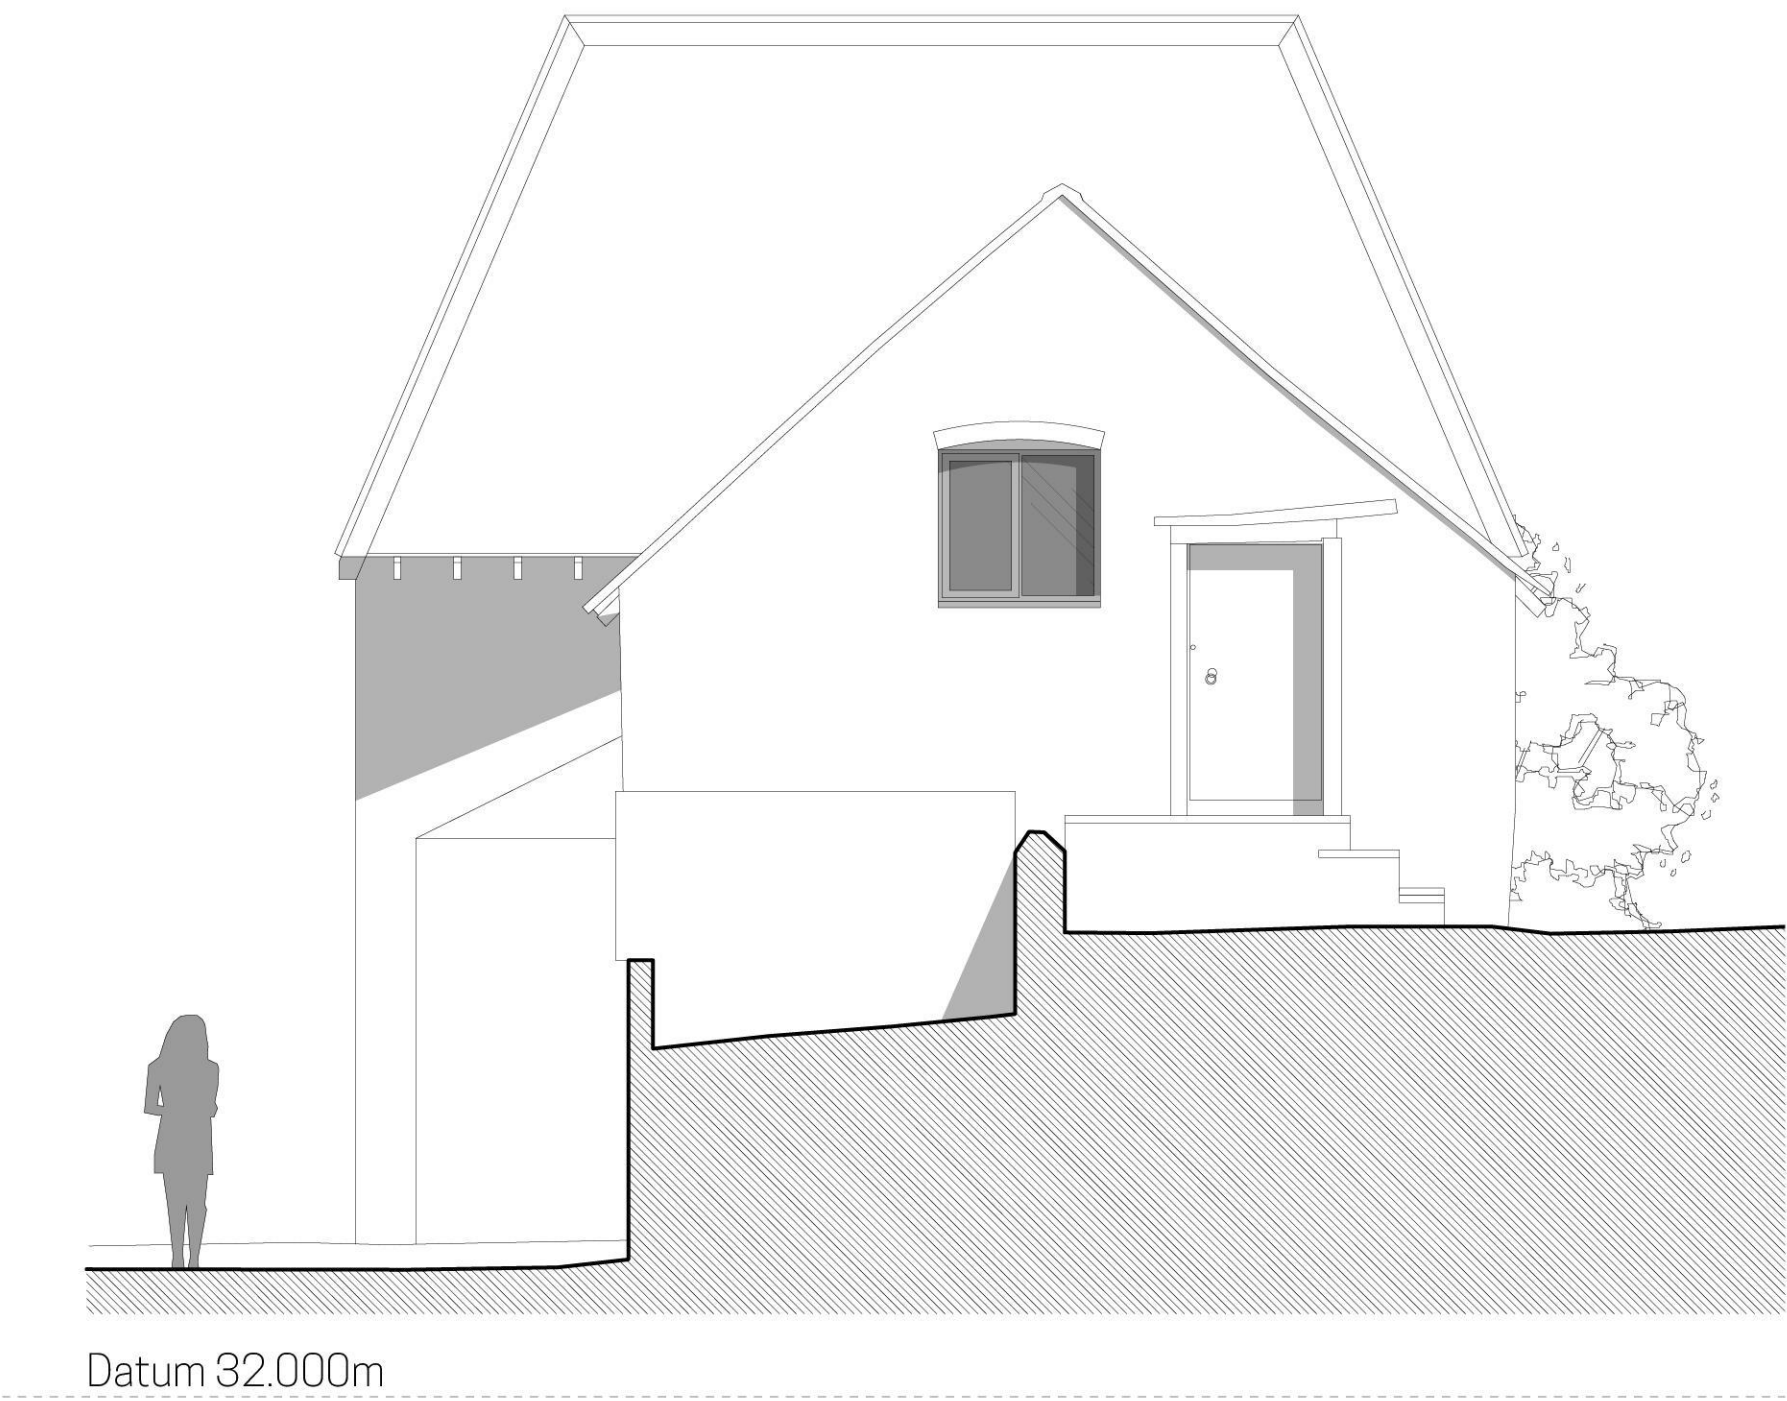

PROPOSED FRONT ELEVATION



PROPOSED SIDE ELEVATION

KODA
architects and historic building consultants

T: 01432 273 074
E: info@kodaarchitects.com
W: www.kodaarchitects.com

CLIENT: MRS CLAIRE ADAMS
SITE ADDRESS: BROCK HILL FARM
MATHON ROAD
COLWALL, MALVERN
WORCESTERSHIRE, WR13 6EP

DWG No: **1563 302**
DWG Name: PROPOSED ELEVATIONS
THE CIDER HOUSE

Date: JANUARY 2021
Rev: A
Scale: 1:50 @A1
Drawn by: FH
Status: **PLANNING ISSUE**