


NOTES:

Do not rely on scaling from this drawing, contractor to verify all sizes prior to commencement of work.


Drawings to be read in conjunction with accompanying written specification & structural calculations.

Construction details to be agreed with building control, alternative construction details may be found on accompanying written specification.


Existing
Side Elevations

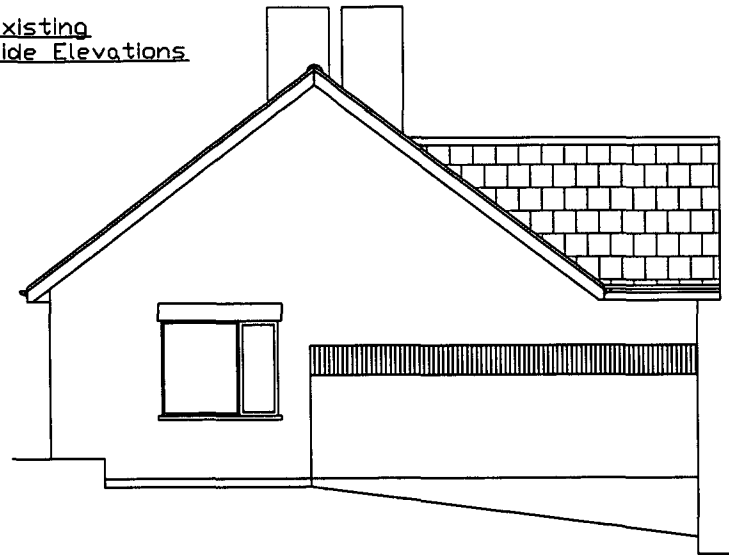


Existing
Rear Elevation

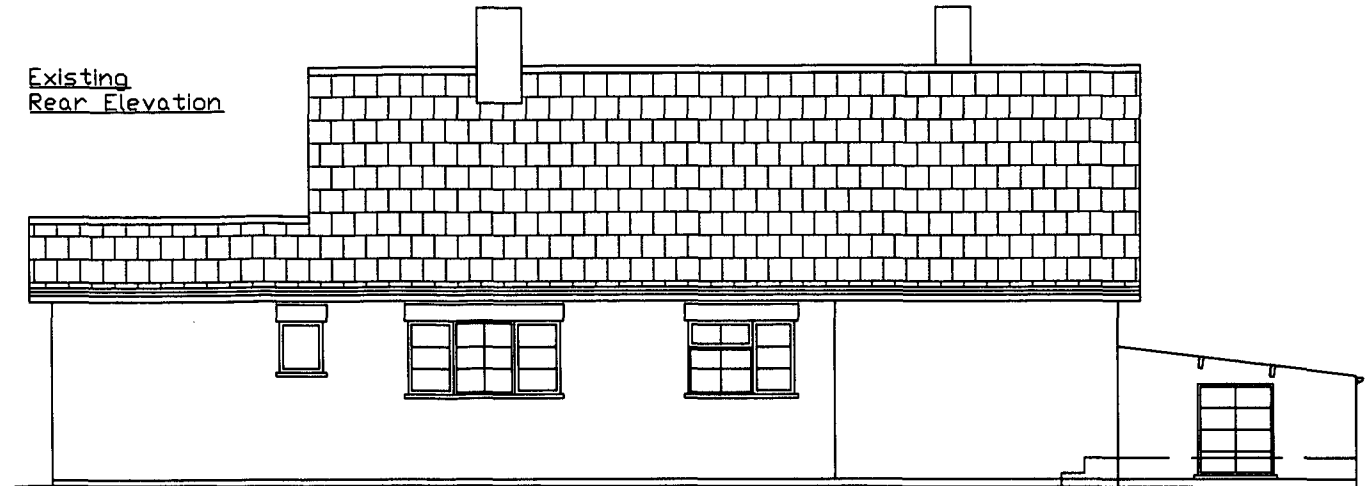

Proposed
Side Elevations

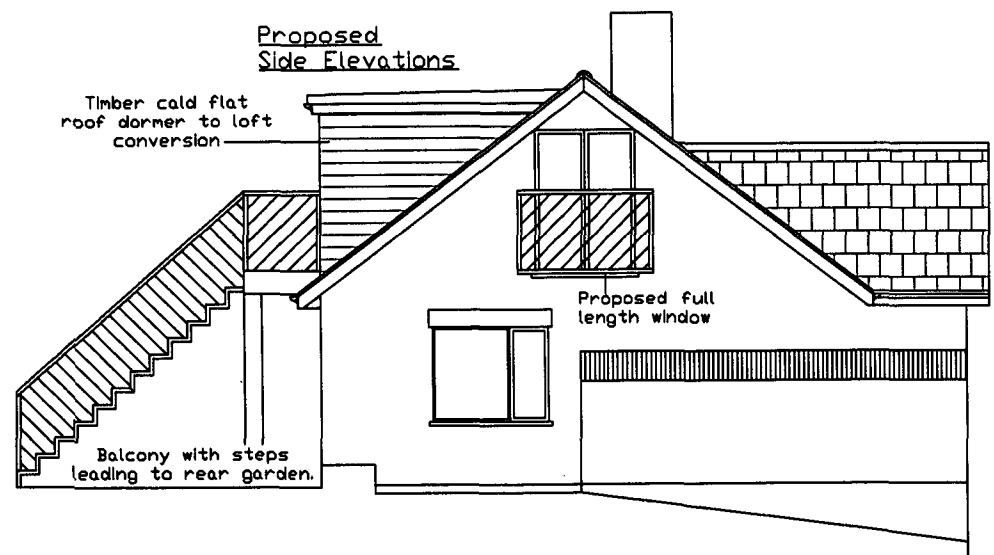

Proposed
Rear Elevation

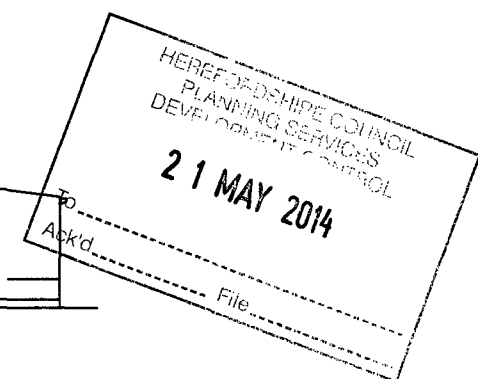

Henia Design

Architectural Design Consultants

Lower Kingshill Farm, Sandlin, Leigh Sinton, Malvern, Worcester, WR13 5DN
01594 860109
01886 832810

Client: Mr & Mrs Green

Project: Blossoms, Bromyard Road, Ledbury, HR8 1LG

Title: Rear and Side Elevations Date: 16.05.14

Scale: 1:100 at A3 Drawing No: AB160514-BL-02