


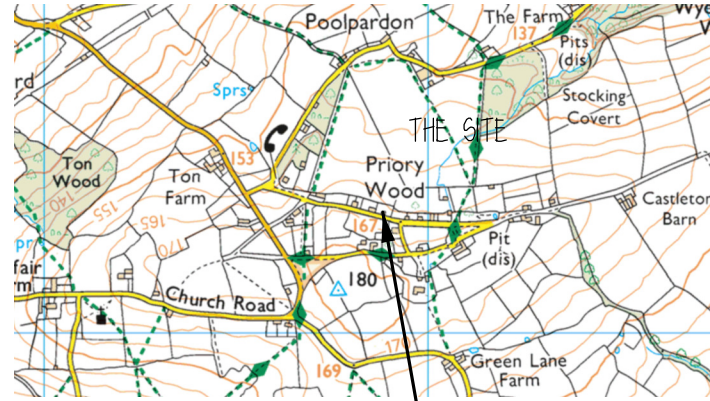

map location

CROWN COPYRIGHT
LICENCE NO. 100036072

THE SITE

245300m


325800m

325900m

326000m


245300m

245200m

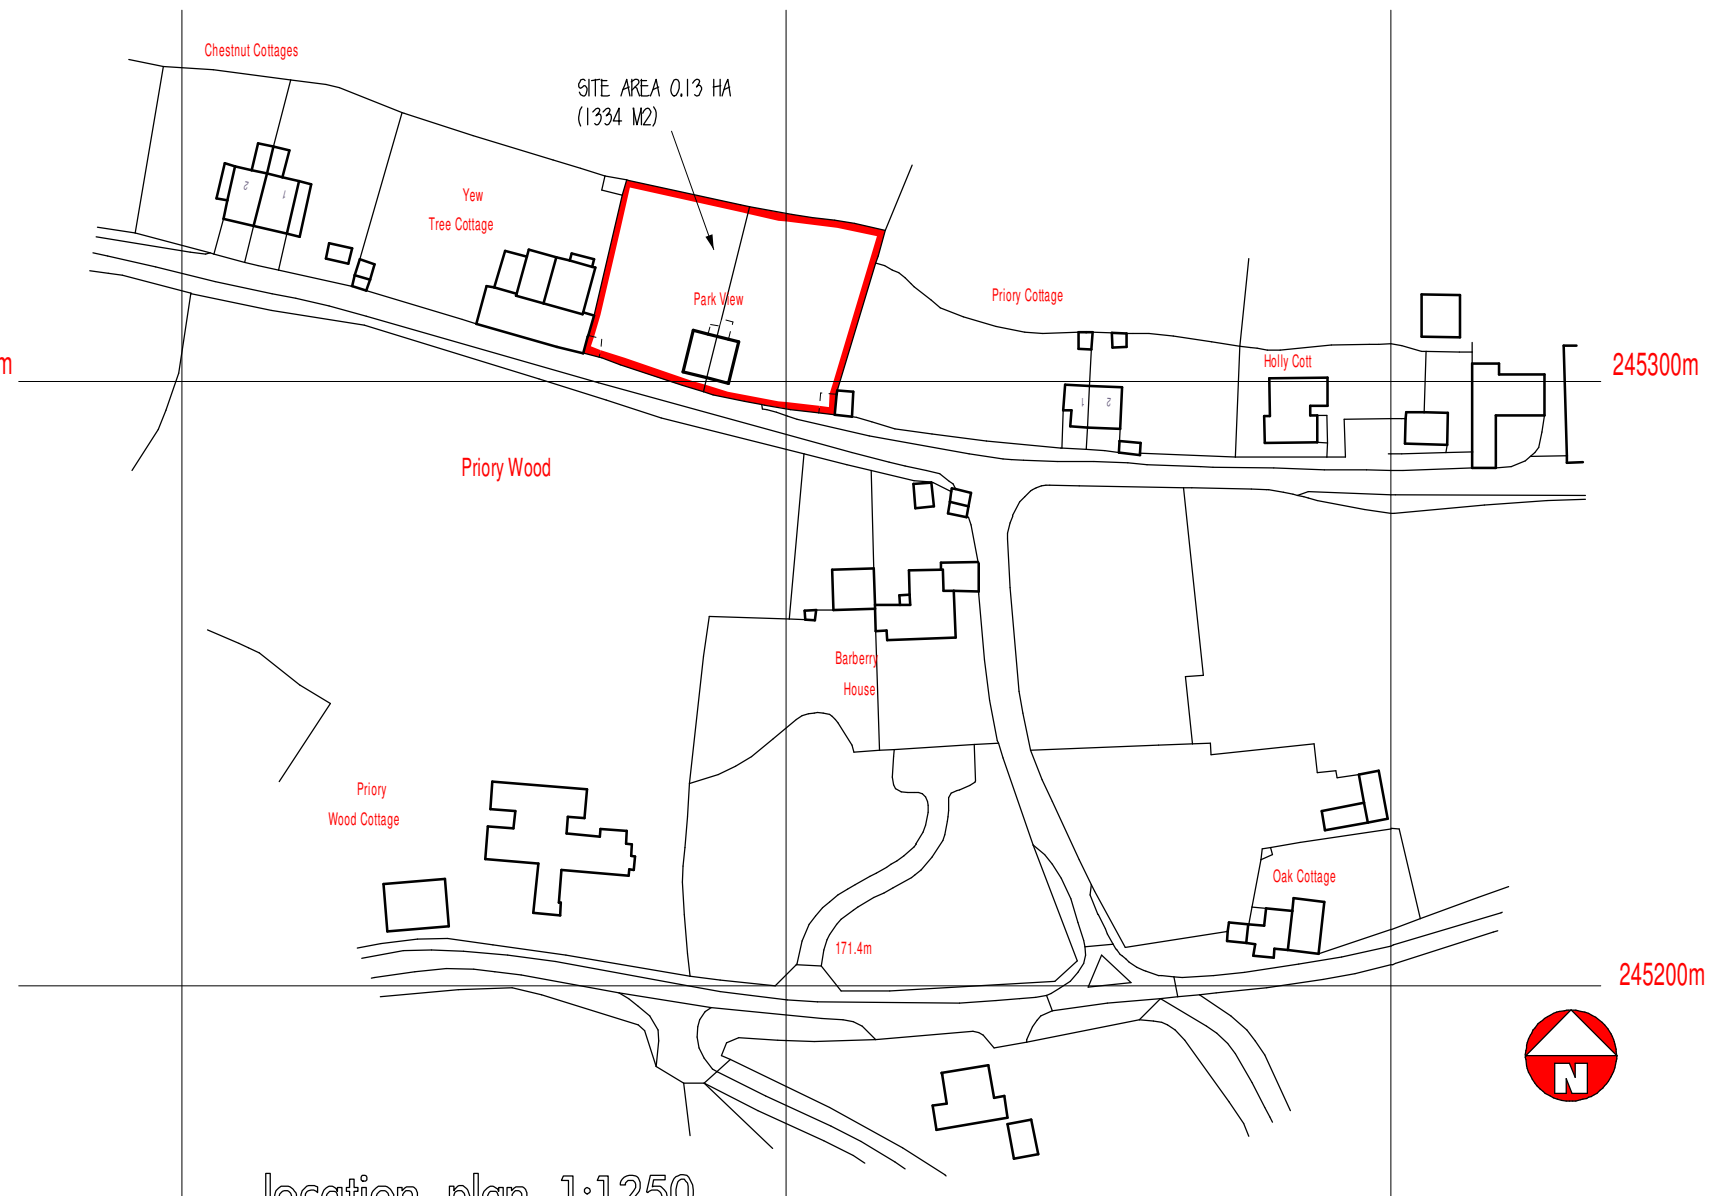

location plan 1:1250

Crown Copyright. All rights reserved. Licence no. 100018971

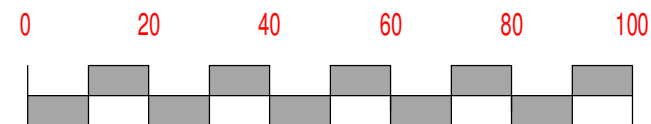

Priory Cottage 10 30 50 70 90

park view cottages, priory wood
clifford hr3 5hf

location & site plans

date march 2020

drg no


scale 1:500 1:1250

paper size A3

drn by SP

2009.01

block plan 1:500

 

Park View

SITE AREA 0.13 HA
(1334 M2)

Priory Wood

Yew

Tree Cottage