



DO NOT SCALE OFF THIS DRAWING.
REPORT ALL DISCREPANCIES TO THE ARCHITECT IMMEDIATELY.
COPYRIGHT OF THIS DRAWING AND DESIGN IS VESTED IN THE
ARCHITECT. DO NOT COPY OR REPRODUCE WITHOUT WRITTEN
CONSENT.

METRES

0 5 10 15 20
Scale - 1:500

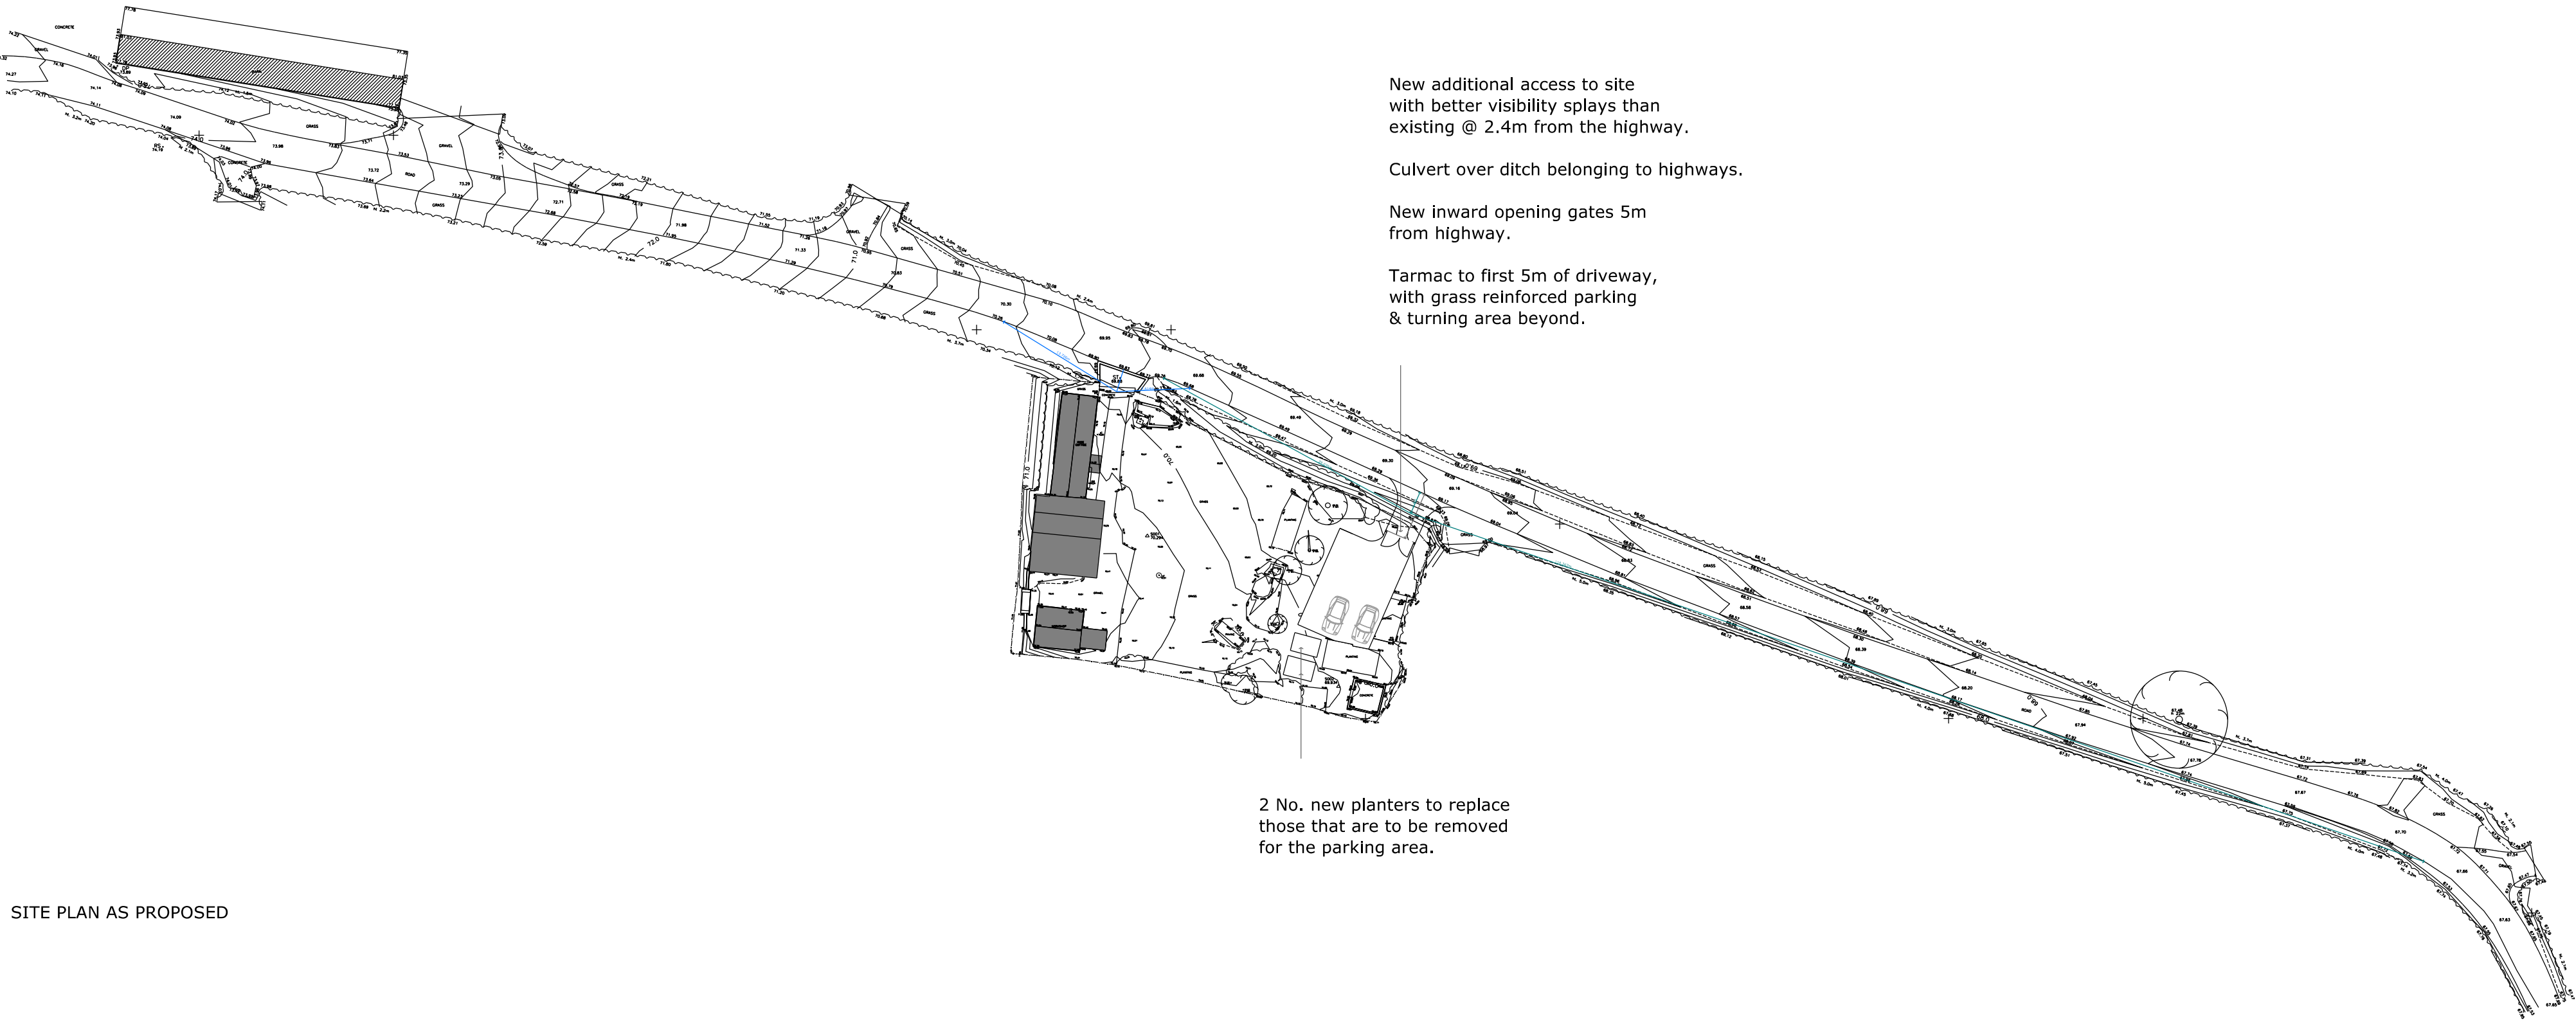

SITE PLAN AS PROPOSED

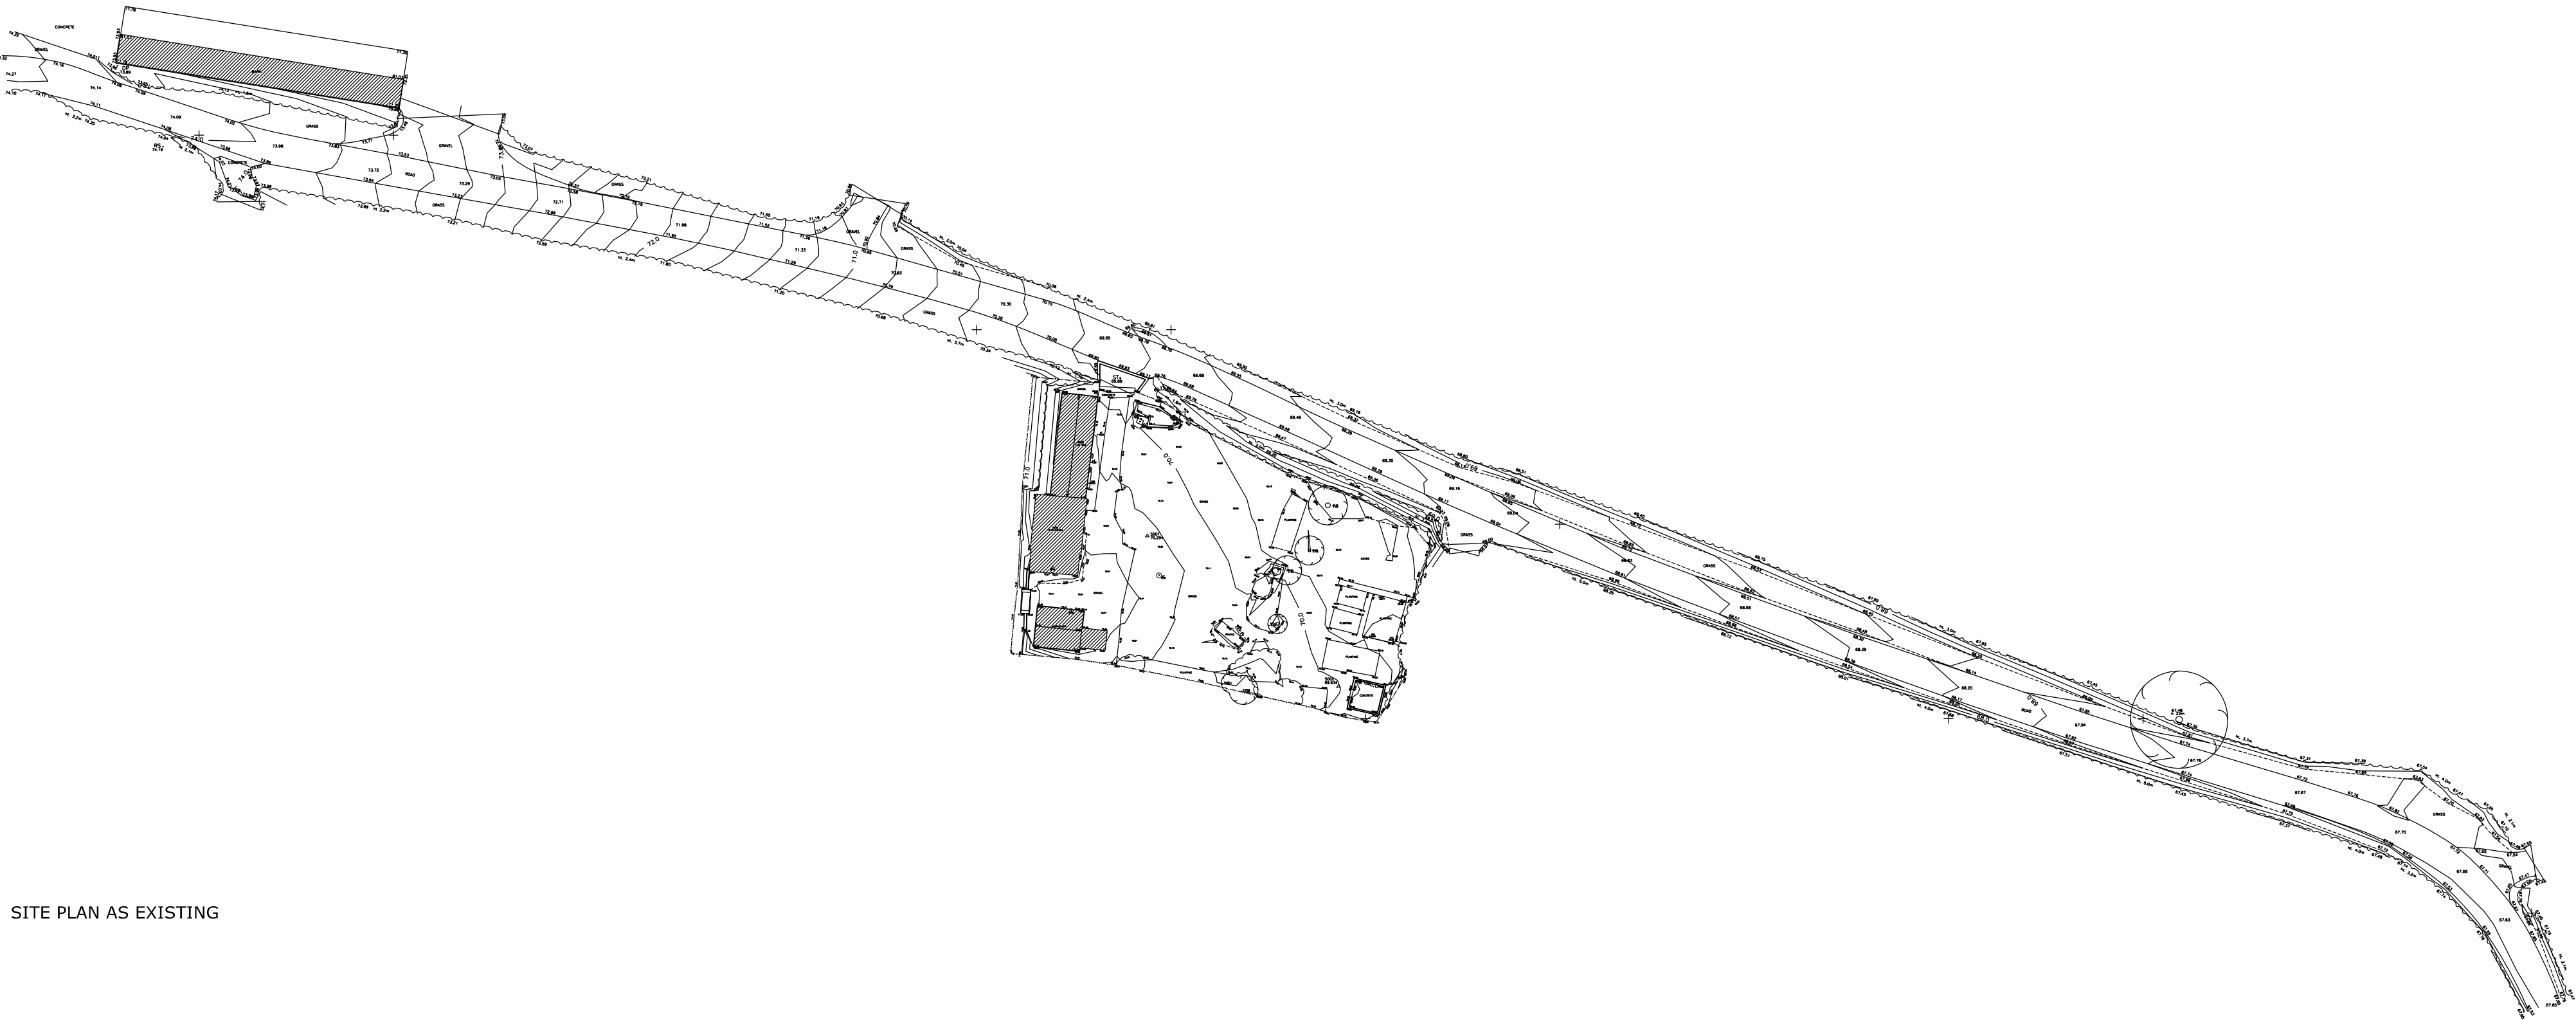

SITE PLAN AS EXISTING

NOTE -

ALL DIMENSIONS GIVEN ARE
APPROXIMATE ONLY, CONTRACTOR
TO TAKE OWN DIMENSIONS PRIOR
TO MANUFACTURE/ORDERING

ALL LEVELS ARE SUGGESTIVE ONLY
ACTUAL ACHIEVABLE LEVELS TO
BE DETERMINED ON SITE

PROJECT TITLE	ROSE COTTAGE KINNERSLEY HEREFORDSHIRE HR3 6PD
DRAWING TITLE	SITE PLAN RE ACCESS AS EXISTING & PROPOSED
DRAWING NO	220-08
SCALE	1:500 @ A1
DATE	SEPTEMBER 2023

