


Location Plan
Scale 1:1250

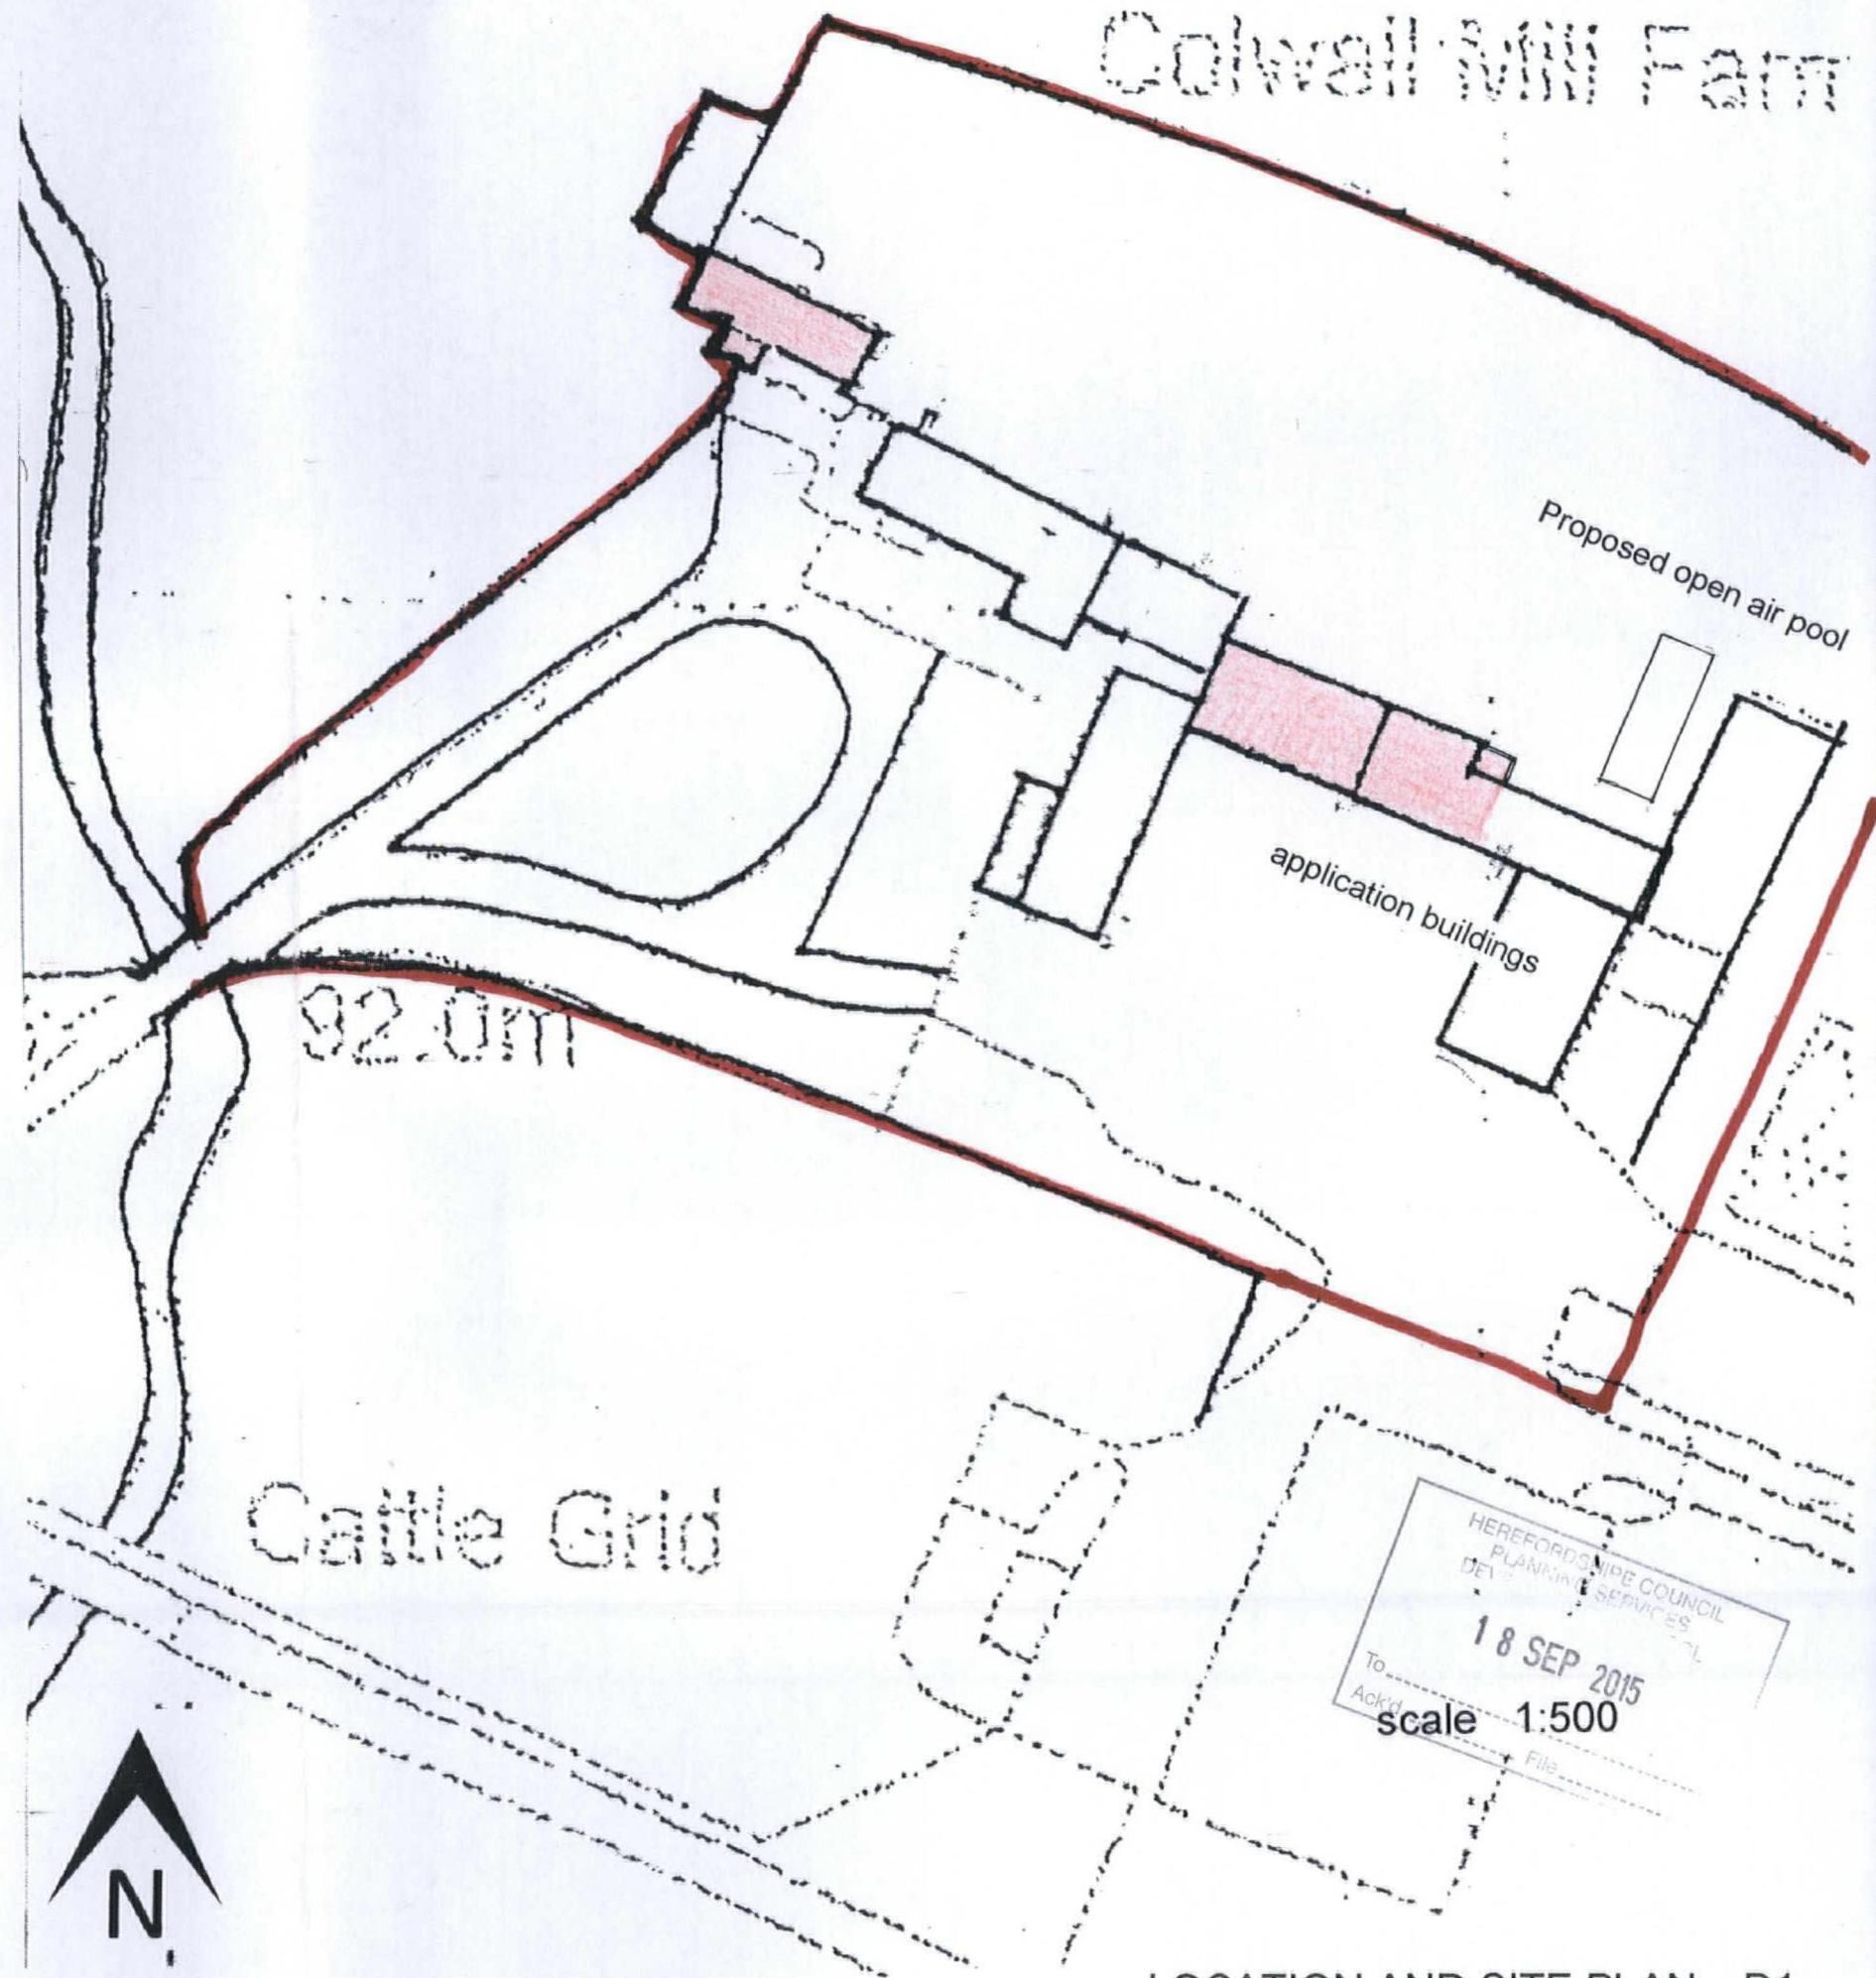

LOCATION AND SITE PLAN D1
Scale as noted

