


ROOF PLAN
Proposed
Scale 1:100

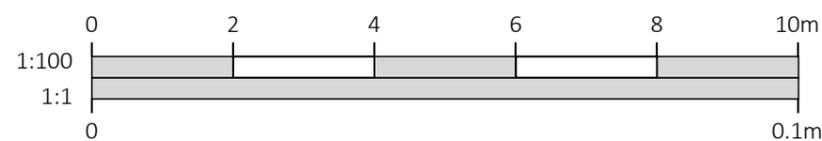

DRAWINGS PRODUCED BY

T.J. Crump Oakwrights Ltd
The Lakes, Swainshill,
Hereford, HR4 7PU

+44 (0)1432 353353
enquiries@oakwrights.co.uk

© This drawing, its contents, and all information contained therein is protected by Copyright. It may be used once only for its intended purpose under a contract with T.J. Crump Oakwrights Ltd, but not for any other use or purpose. This drawing is for Planning purposes and does not constitute a construction issue drawing. All setting out dimensions and levels are indicative and are subject to detailed site survey and site conditions. The Client and their agent are responsible for ensuring that Building Control and construction drawings are carried out following Planning approval. Scaling from this drawing is for Local Planning Authority information only.

CLIENT

Mr Kinsey Hern

SITE ADDRESS

Plot 103, Sommerville, Webbs
Meadow. Adj. Upper House,
Lyonshall, Herefordshire, HR5 3JN

PROJECT

Proposed Dwelling

DEPARTMENT

ARCHITECTURE

DRAWING

ROOF PLAN

SCALE

1:100 @ A3

DATE DRAWN

31.07.20

DATE ISSUED

03.08.20

DRAWN

CA

CHECKED

JB

ISSUE STATUS

PLANNING

DRG. NO.

17-098.HER-306

REV.

-