


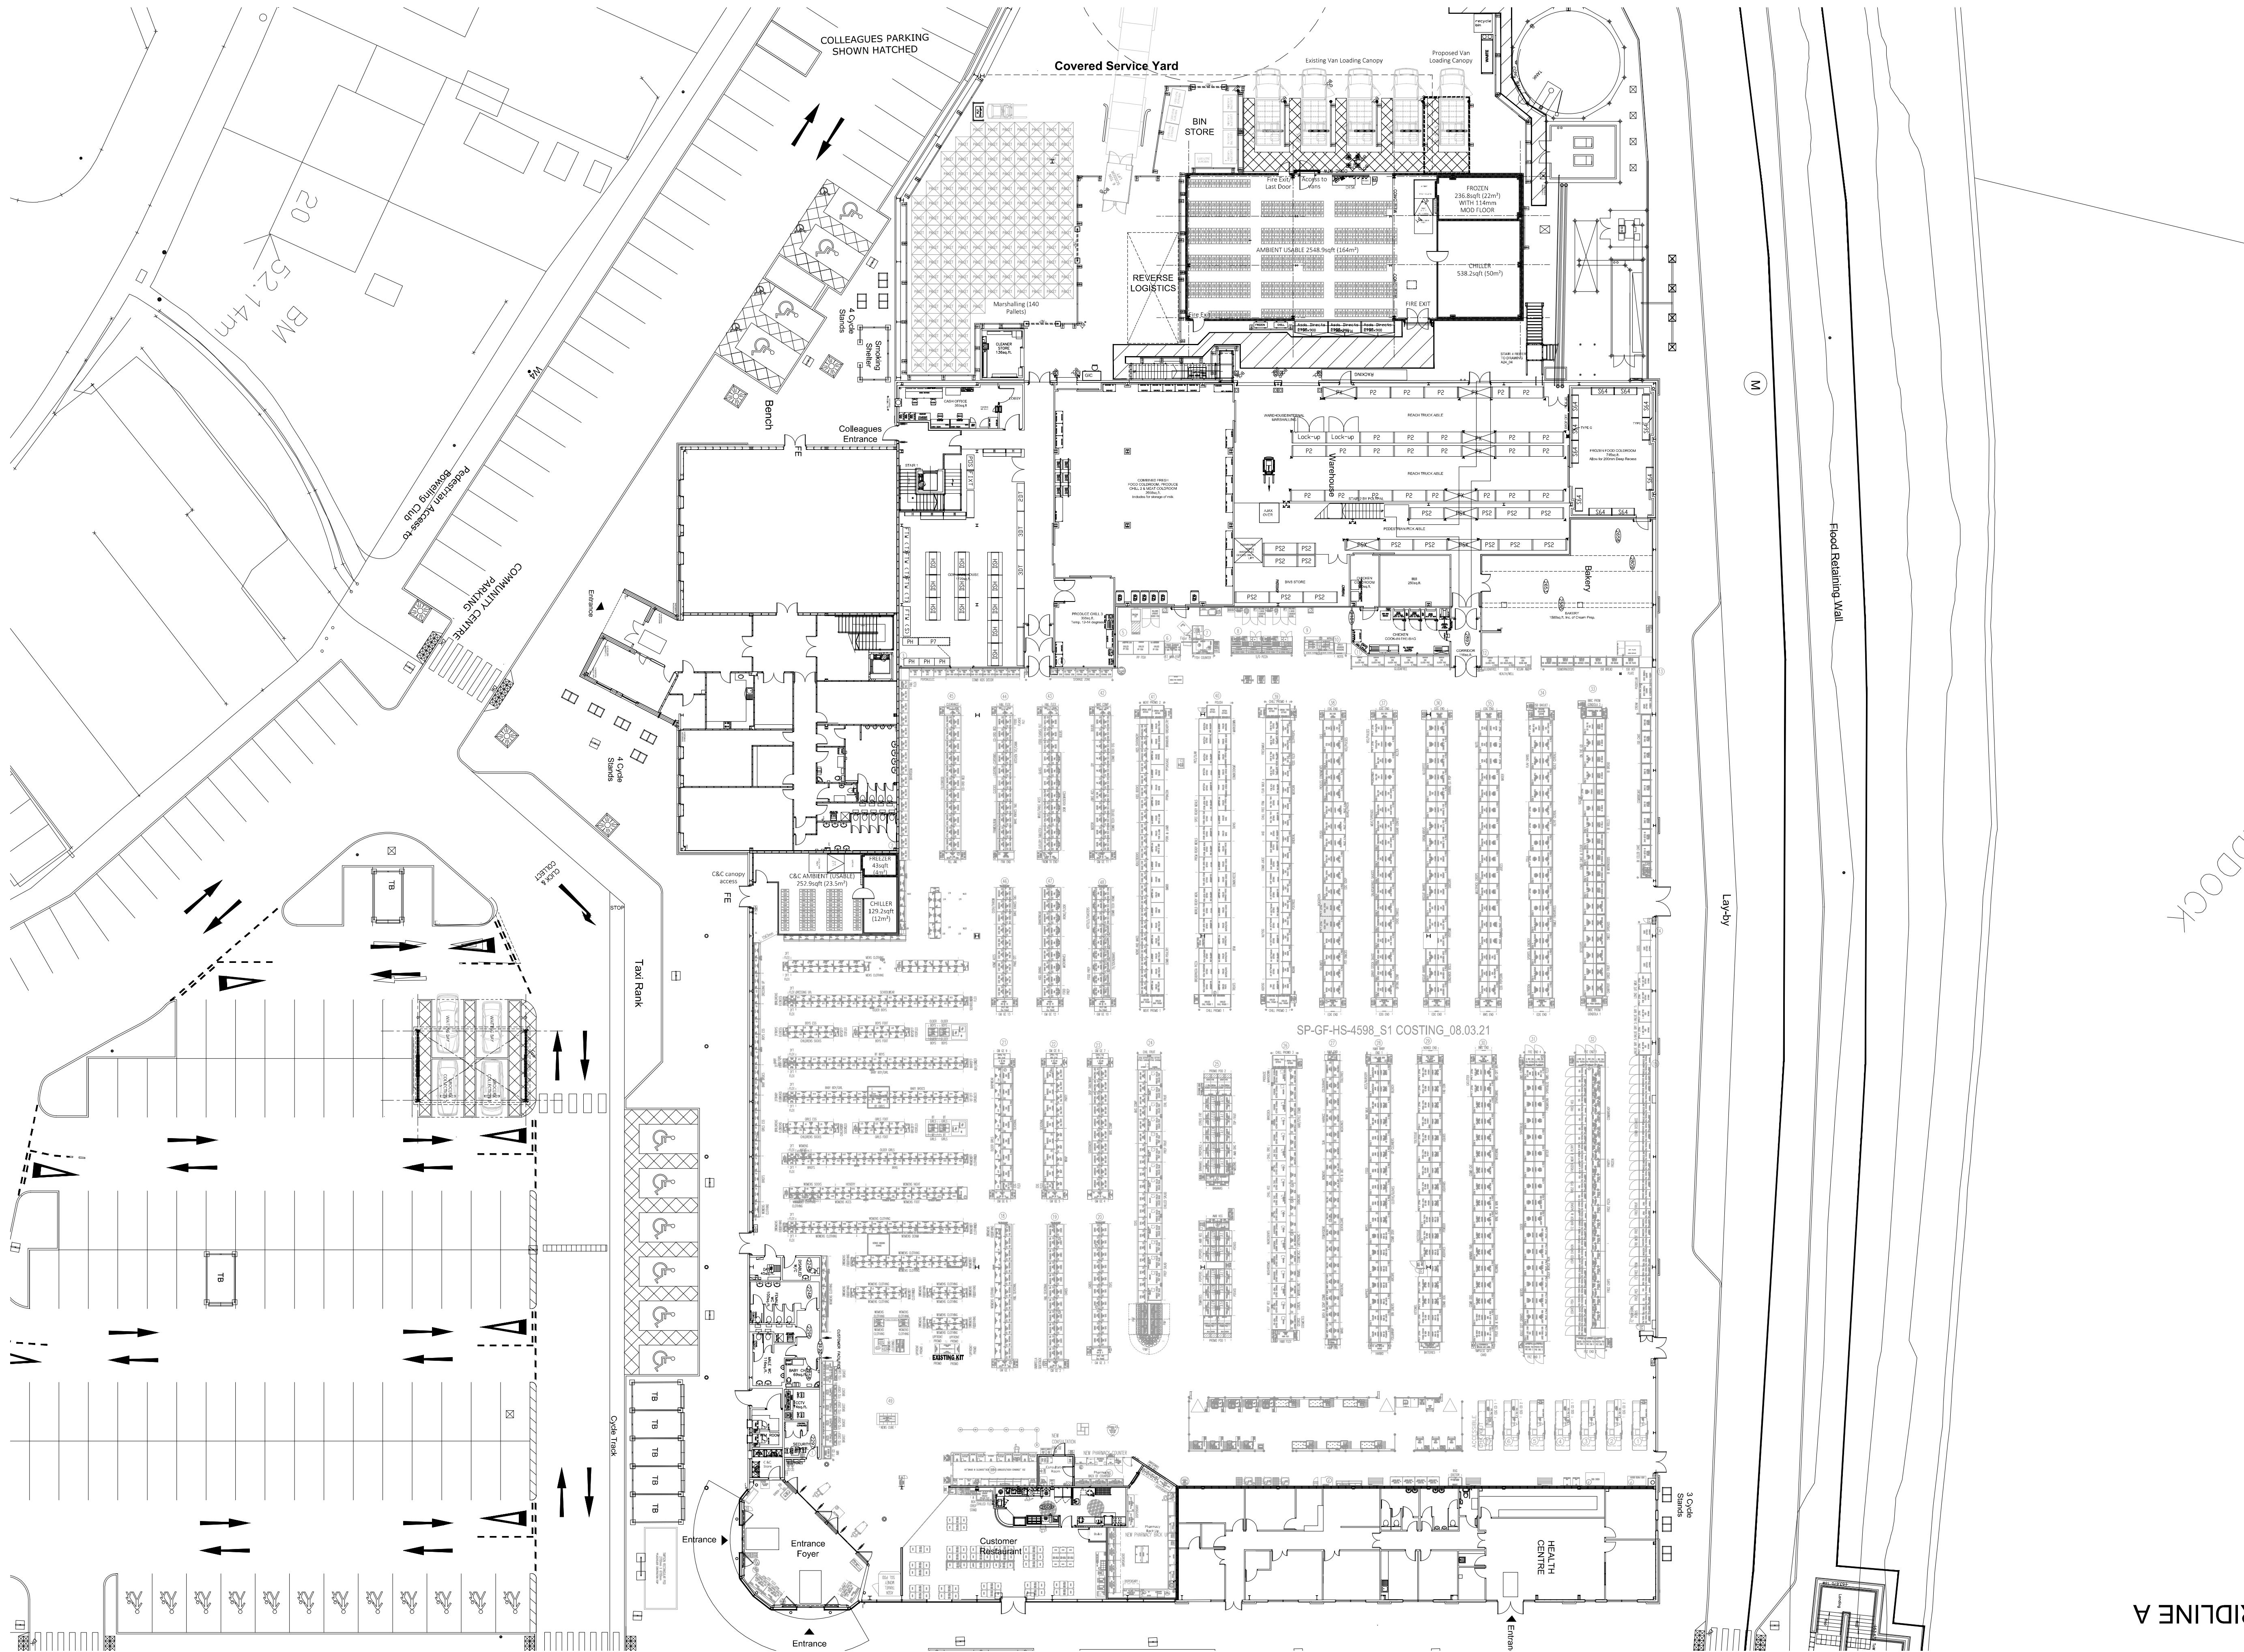

1 PROPOSED GROUND FLOOR PLAN
PL-08 Scale 1:250 @ A1

0m 2.5 5 7.5 10 12.5 15 17.5 20 22.5 25
1:250

© Whittam Cox Architects - Disclaimer:

This drawing is copyright of WCEC Group Ltd trading as Whittam Cox Architects, and shall not be reproduced nor used for any other purpose without the written permission of the Architects. This drawing must be read in conjunction with all other related drawings and documentation. It is the contractors responsibility to ensure full compliance with the Building Regulations. It is the contractors responsibility to check and verify all dimensions on site. Any discrepancies to be reported immediately. IF IN DOUBT ASK. Materials not in conformity with relevant British or European Standards/Code of practice or materials known to be deleterious to health & safety must not be used or specified on this project.

160421 First Issue AJM / PA

PLANNING

No. Date Description Drawn/Checked By
CLIENT

ASDA

PROJECT
PROPOSED HOME SHOPPING
WORKS
ASDA HEREFORD
TITLE
PROPOSED GROUND
FLOOR PLAN

DRAWING STATUS

PLANNING

DRAWN AJM CHECKED PA

SCALE 1:250 @ A1

DATE APRIL 2021

Whittam
ARCHITECTS / Cox
Chesterfield / 01246 260261
London / 020 3388 0019
Leeds / 0113 3560018
whittamcox.com

JOB NO. DRAWING NO. REV
200489 PL_08 -