


- ① Existing brickwork to elevation removed and replaced with 18mm ply gusset and woodwool slab to prevent racking. Feather-edge cedar boarding over.
- ② New timber framed double glazed window replacing existing vent/ access into barn
- ③ New courtyard link (shown in outline)
- ④ Existing workshop door and fittings renewed to match existing
- ⑤ Existing render removed from elevation and all brickwork raked out and repointed in lime mortar to match existing.
- ⑥ Existing workshop doors refurbished and re-fitted as shutters in front of new double glazed windows

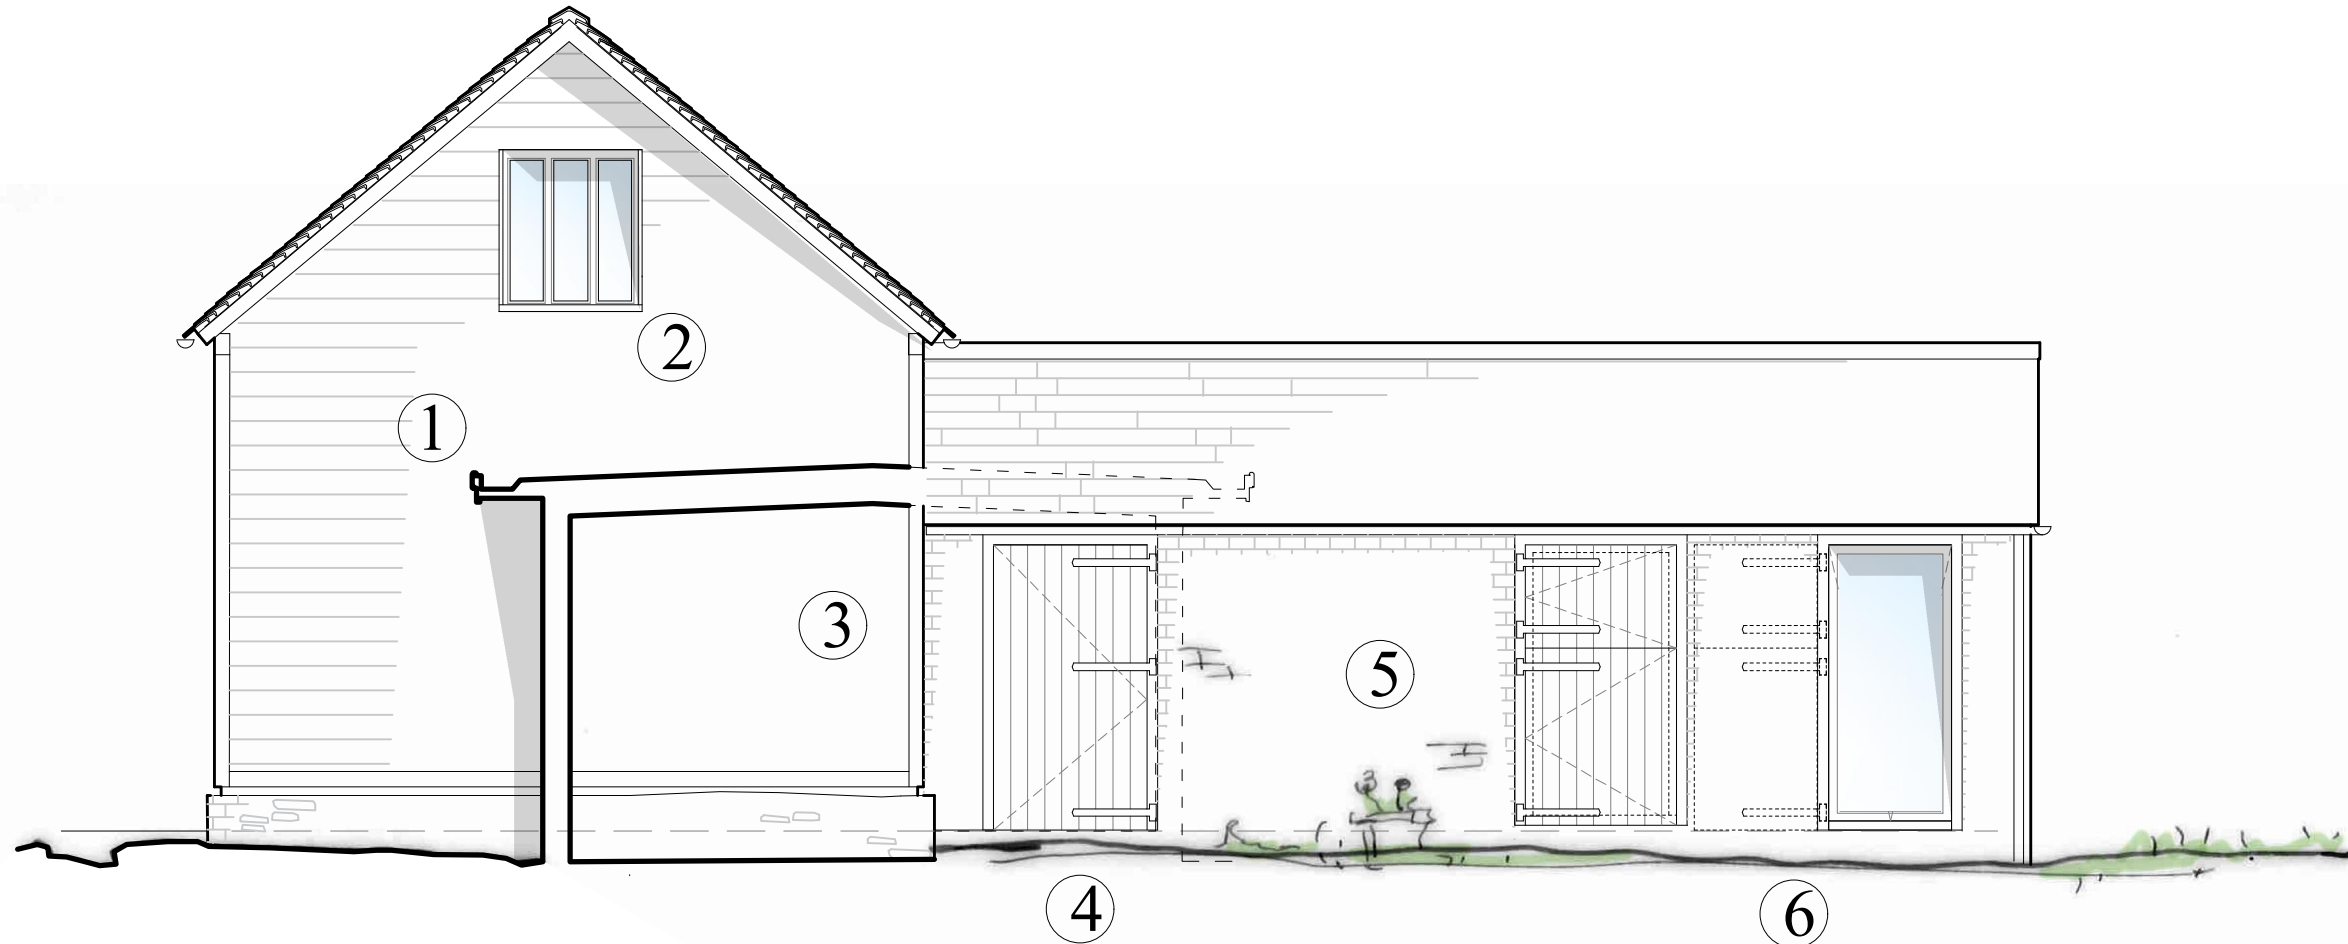

Scaled dimensions should not be taken from this drawing
All dimensions must be checked on site before construction or fabrication

Job		Caroe & Partners Architects		34 - 36 Church Street Tewkesbury Gloucestershire GL20 5SN Tel 01531 634848 tewkesbury@caroe.co.uk www.caroe.co.uk	
BOSBURY Brook House Farm		Date January 2019		Drawing No. H2551/1/132	
West Elevation of Barn As Proposed		Scale 1:50 @ A3			
Drawn By HG		© This drawing and these designs are the copyright both real and intellectual of Caroe and Partners Architects. Do not scale from this drawing.		G - General T - Tender C - Construction P - Statutory Approvals <div>G</div>	

0 2500mm