



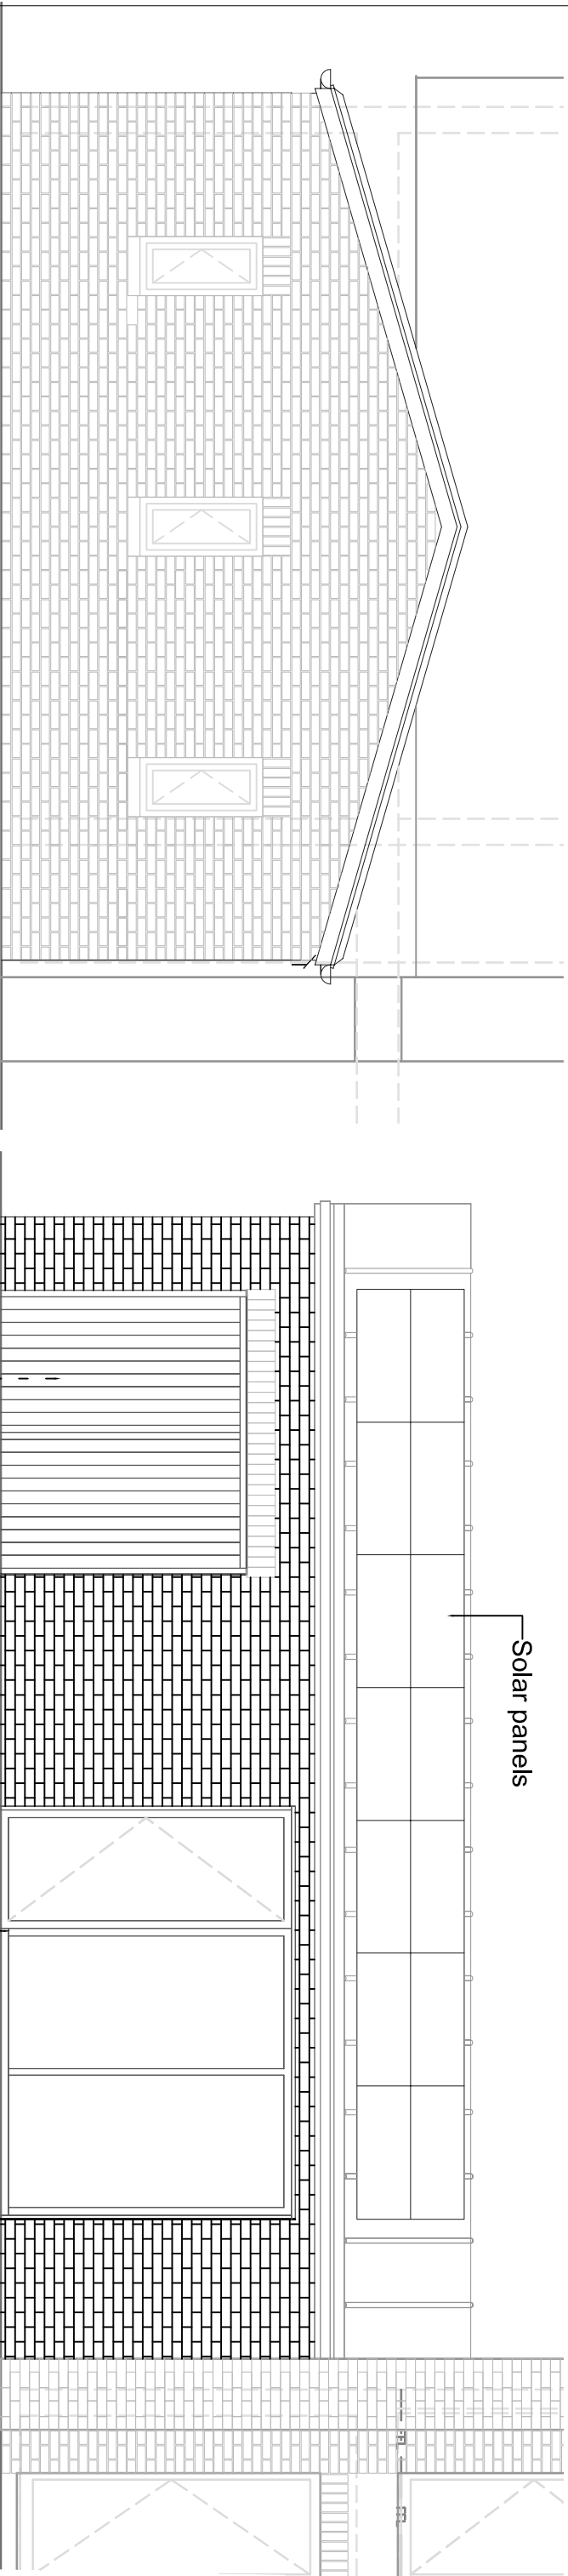

SOUTH ELEVATION

↳New hardwood ledge and brace doors to store


↳New fixed and opening lights combination to match other fenestration.

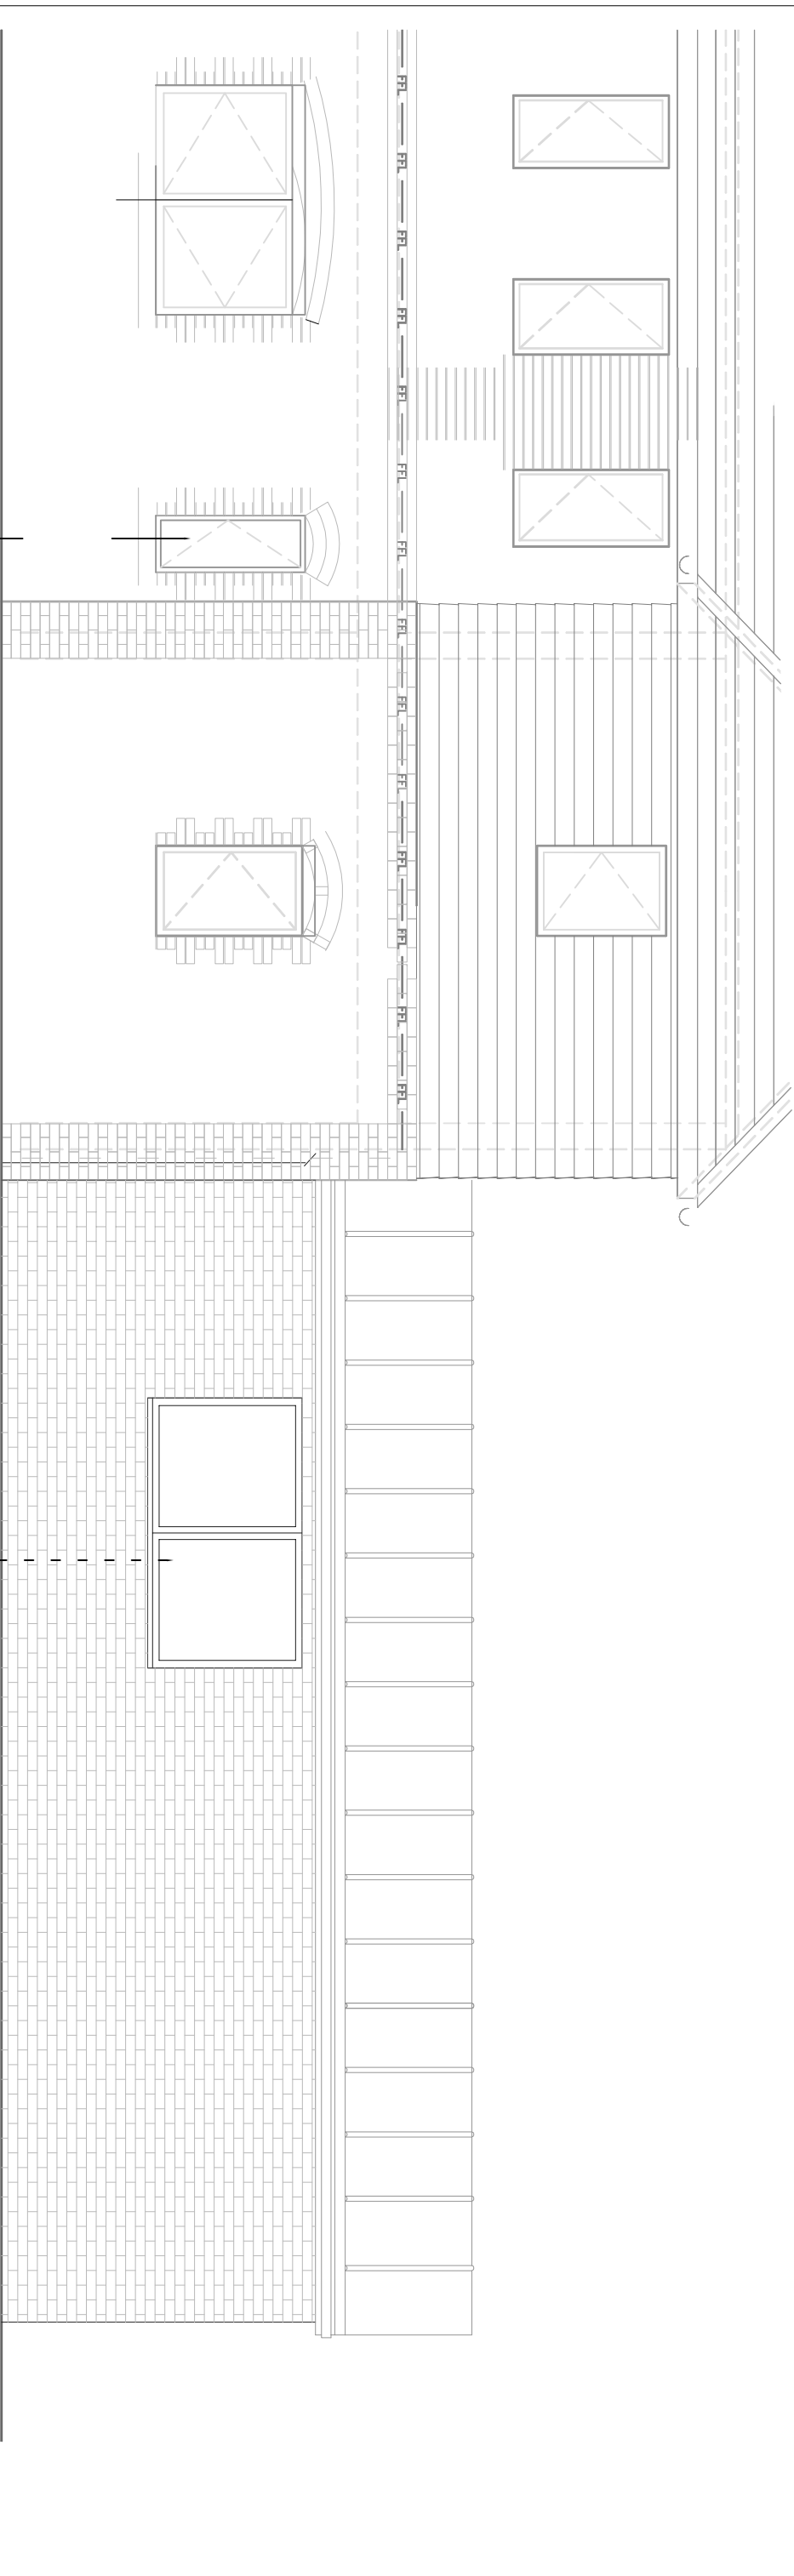

NORTH ELEVATION

↳New window to W.C. to match other wiondows.

↳New window to games room to match other windows

 

amendments	client:	Site:	Alex Clive		
rev	date	item	paper size A3	date: 15.08.22	drawn by: AC.
Simon Lane Harewood House Moraston Grove Dadnor. HR9 6QN			8A High Street Ledbury Herefordshire HR8 1DS phone 01531 635545 email alex@alexclive.co.uk		
			Dwg. no. 21-2022-04	scale: 1:50	Drawing Title: GAMES ROOM AND STORE ELEVATIONS.