






FRONT ELEVATION

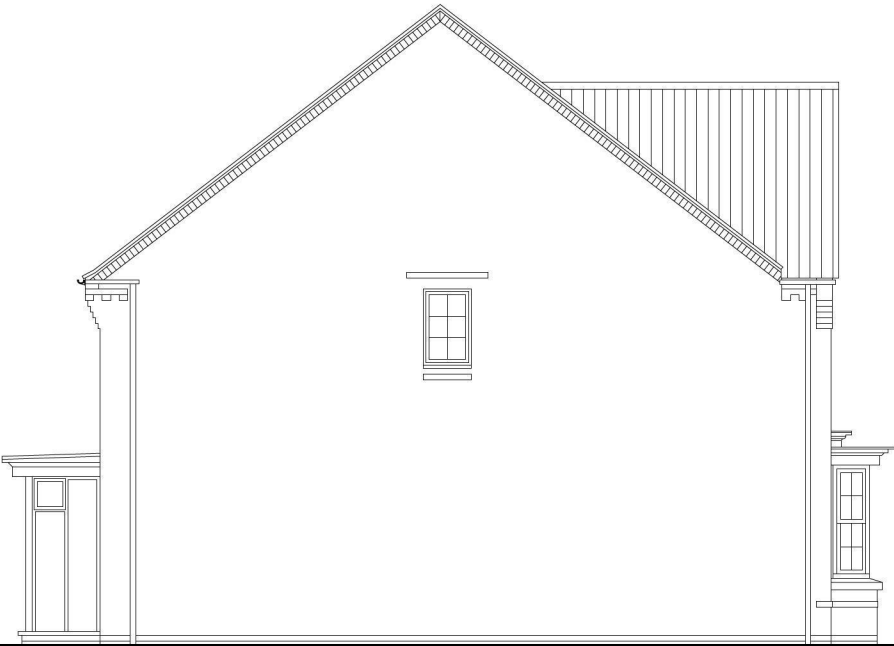


SIDE ELEVATION

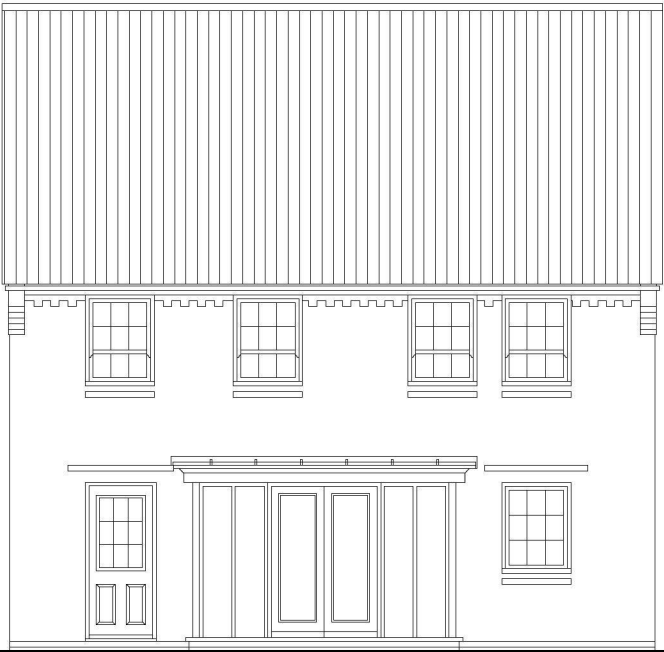

REAR ELEVATION

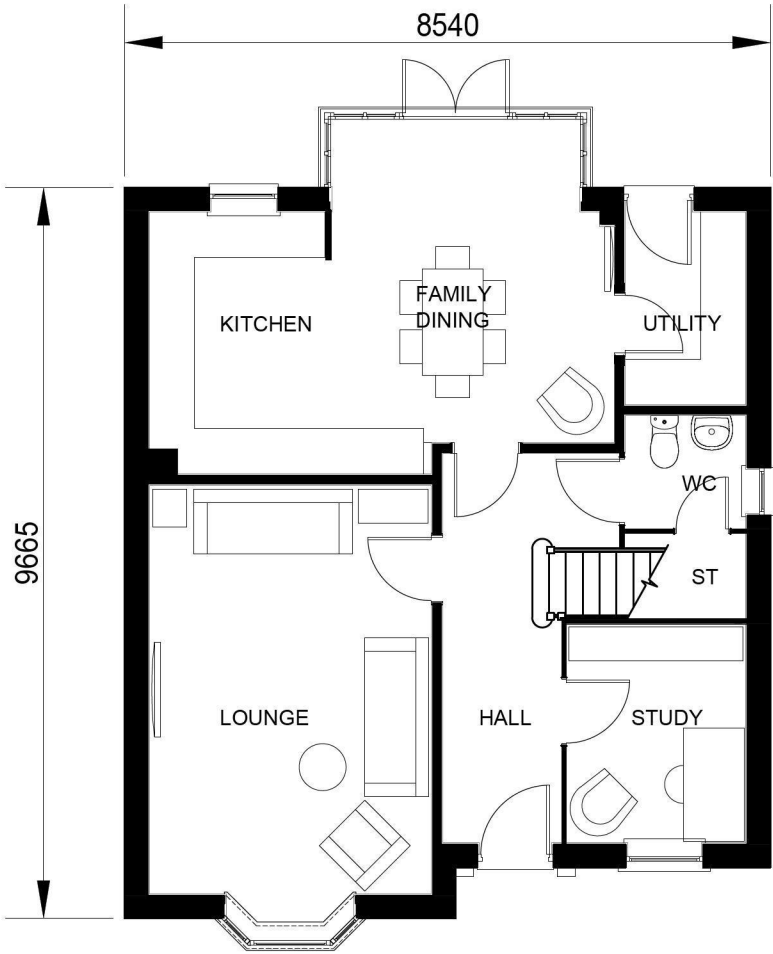

GROUND FLOOR PLAN

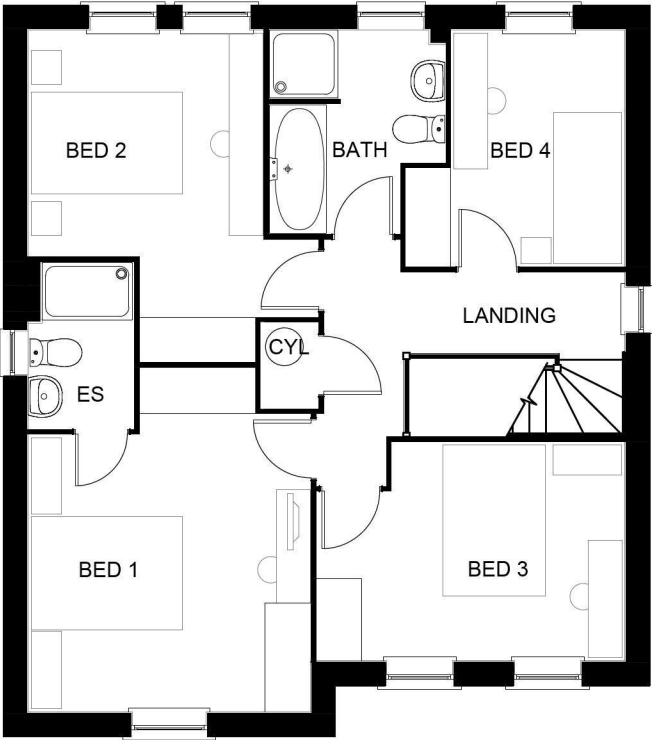

FIRST FLOOR PLAN



SIDE ELEVATION

TOTAL FLOOR AREA : 1536 Sqft



DAVID WILSON HOMES
WHERE QUALITY LIVES

Planning	
Rev:	Description:
Date:	

Sales Name: Holden

House Type Code: H469-D-7

Spec: A3

Drawn:

Date: 15.05.17

Drawing No: 1

Checked:

Scale: 1:100