





FRONT ELEVATION

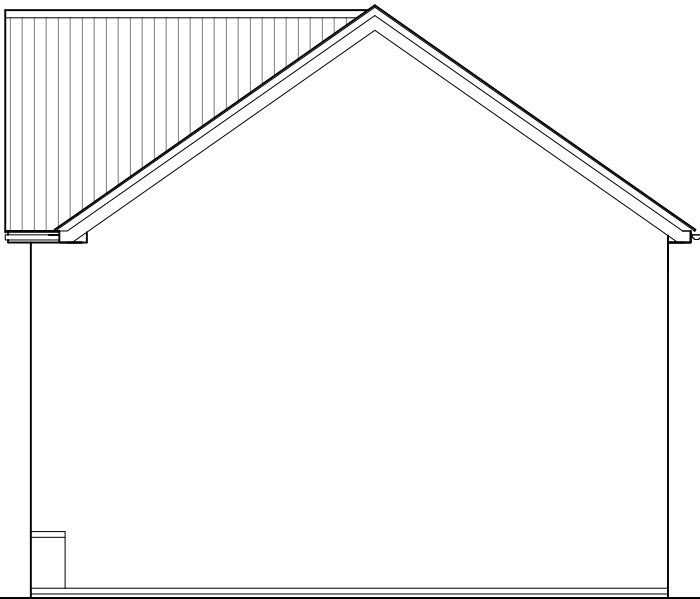


SIDE ELEVATION




REAR ELEVATION

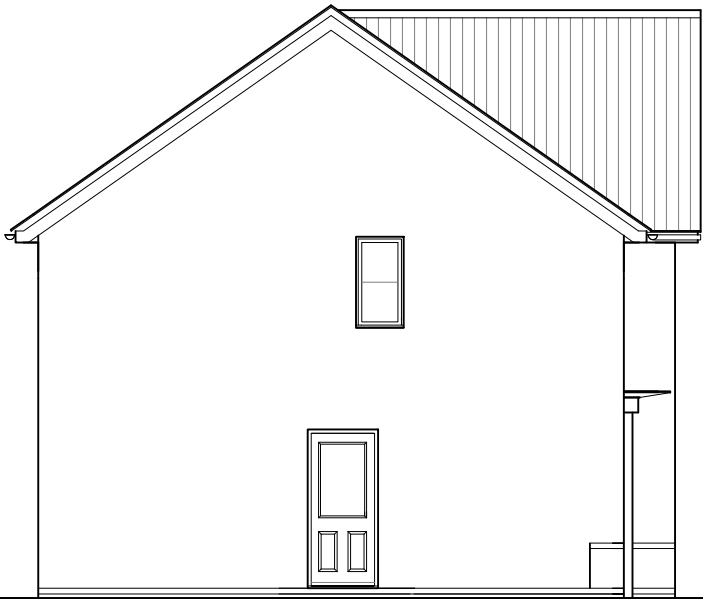

SIDE ELEVATION

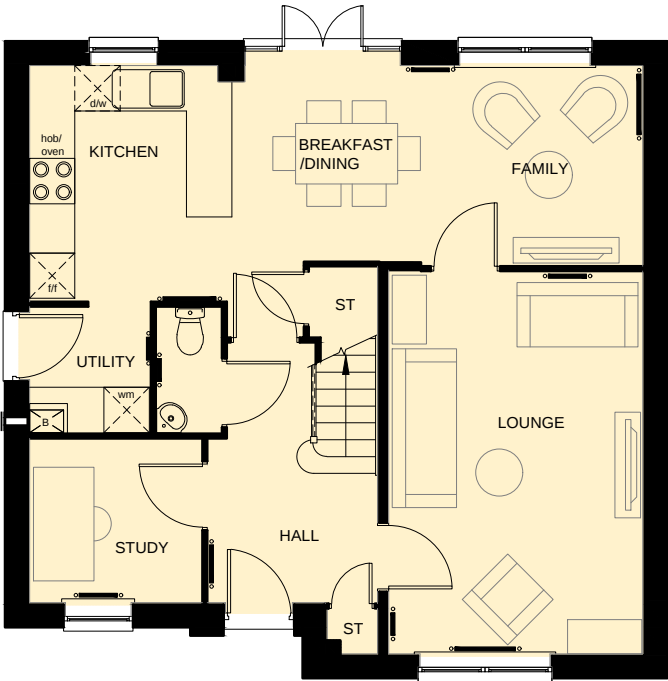

GROUND FLOOR PLAN

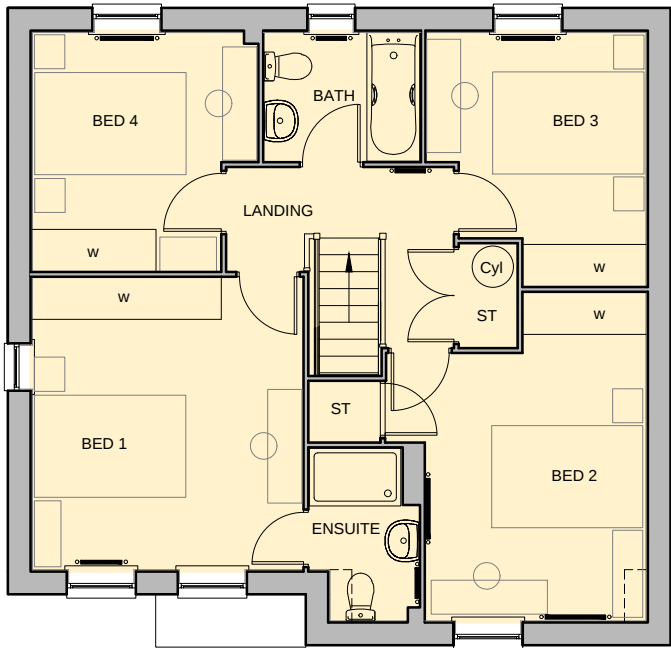

FIRST FLOOR PLAN



BANNERS GATE
CIVIL, STRUCTURAL & ARCHITECTURAL DESIGN SERVICES
Cavendish House, 10-11 Birmingham Street, Halesowen, West Midlands B63 3HN
Tel: 0121 687 1500 Fax: 0121 687 1501
E-mail: mail@bannersgate.com

Client:



BARRATT
DEVELOPMENTS PLC

Project:

**LEADON WAY
LEDBURY**

Drawing Title:

**RADLEIGH
PLANNING DRAWING**

Scale: 1:100	Plot size: A3L	Drawn: JA	Check: DH	Date: NOV 2016
CAD Ref: L:\16066\dwgs\arch\Current\Planning				
Project no.: 16066			Drawing no.: RADLEIGH	