



Scale 1:100  
Issue 4.8

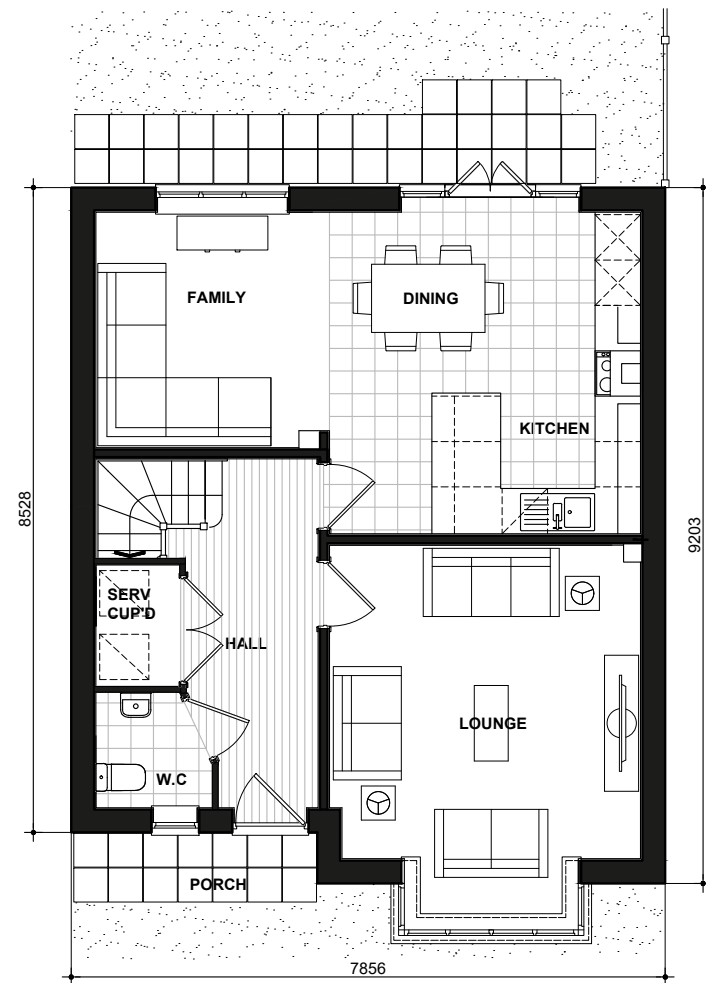

GROUND FLOOR PLAN

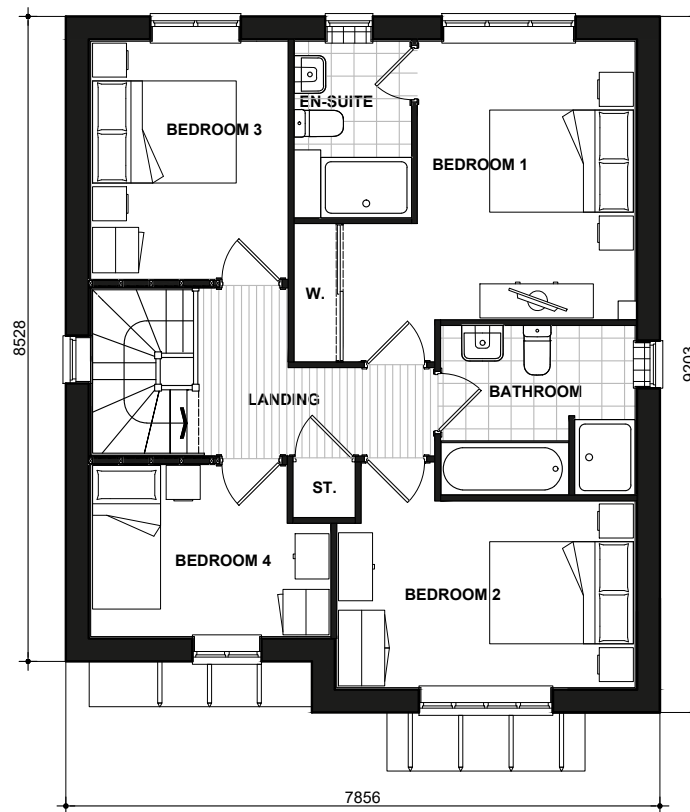

FIRST FLOOR PLAN

# Wyatt

## FLOOR PLANS

### 476-1.PL-05

DATE: JUNE 2019 REV:  
SCALE: 1:100 @ A3  
DRAWN: JDT 121.81m<sup>2</sup>  
CHECKED: GPM 1311ft<sup>2</sup>

**BLOOR HOMES**