


KEY PLAN 1:500

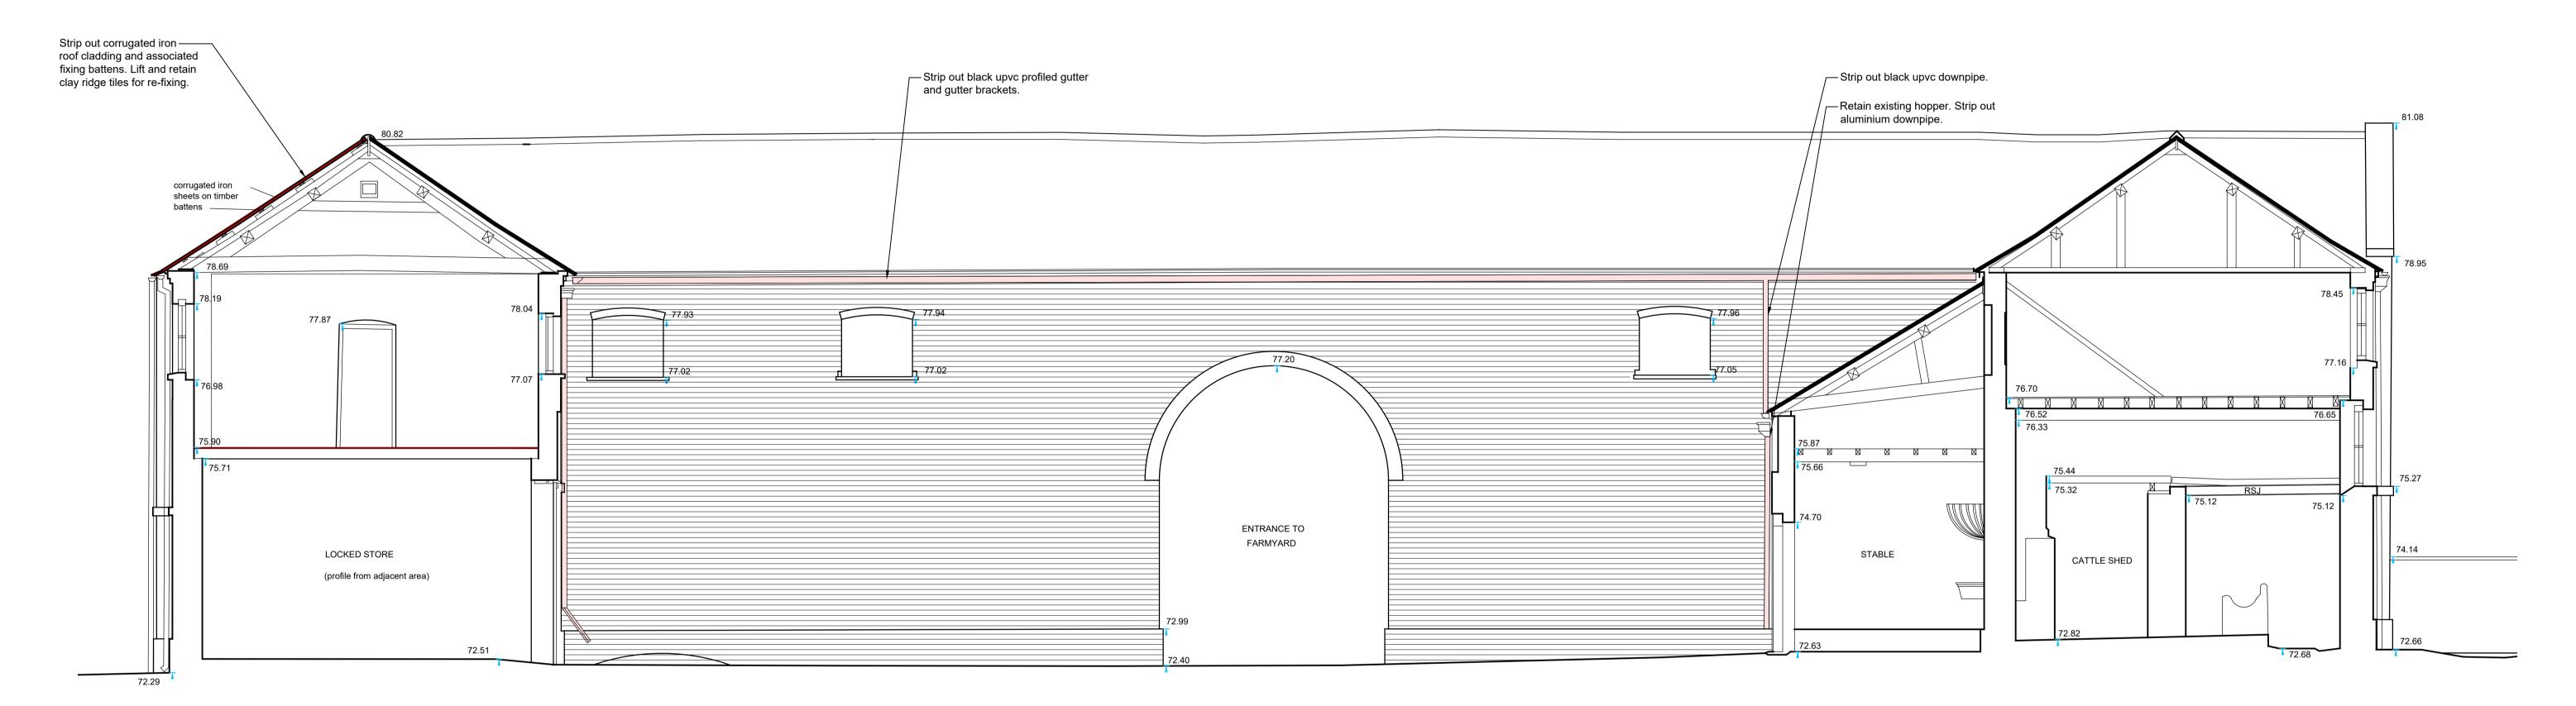

01 South Elevation - As Existing 1202 1:50 at A1

				0 0.5 1 2.5 Scale 1:50 m
Notes	Drawing Status	Hatch Ke <u>y</u> :		
1. Any dwg format drawing is to be read in conjunction with and at the scale of the accompanying pdf.	F Feasibility			Develd Insell Associates
 Where colours other than black or grey are used, the drawing must be plotted in colour. For status 'C' (Construction) drawings all dimensions are to be checked on site by the contractor, scaling is 	S Sketch Design	Coloured areas of hatch on interior elevations indicate existing		Donald Insall Associates Bridgegate House, 5 Bridge Place Chester CH1 1SA
for Local Authority purposes only.	P Planning	fixtures, fittings or built fabric, proposed to be removed, as below:		Chartered Architects and Historic Building Consultants (+44) 01244 350 063
 Unless otherwise indicated, all dimensions are in millimeters. All information on this drawing is to be read in conjunction with the relevant Donald Insall Associates 	B Building Control			chester@insall-architects.co.uk
specification and trade contractors' drawings and information by specialists. 6. In the event of any discrepancy, please contact us immediately. 7. This drawing may contain survey information by others and is to be used solely for the purposes for which	D Developed Design	(Light Pink) - Existing to be		Moccas Court, Herefordshire - Estate Buildings
	M Measurement			Woccas Court, Herefordshire - Estate Duildings
it was issued.	T Tender	removed, viewed in elevation.		Project No
8. These are uncontrolled documents issued for information purposes only. If you have any queries regarding the drawings, please contact DIA immediately.	C Construction	(Dark Red) - Existing to be	A 02-07-24 DXW SM Submitted for Listed Building Consent	Stables Courtyard - East Range MCH.02 1202
9. Please note DIA cannot be held responsible for any errors arising from changes made to an uncontrolled	R Record	removed cut through by plane of view.	0 07-02-24 SXG SM Initial Issue	West Elevation - Existing Scale (A1) Status Revision
dwg file.		Tomoved out through by plane of view.		1:50 P A
© 2019 DONALD INSALL ASSOCIATES LTD			Rev Date Dwn Auth Revision	