


1

South Elevation  
1:100 @ A3

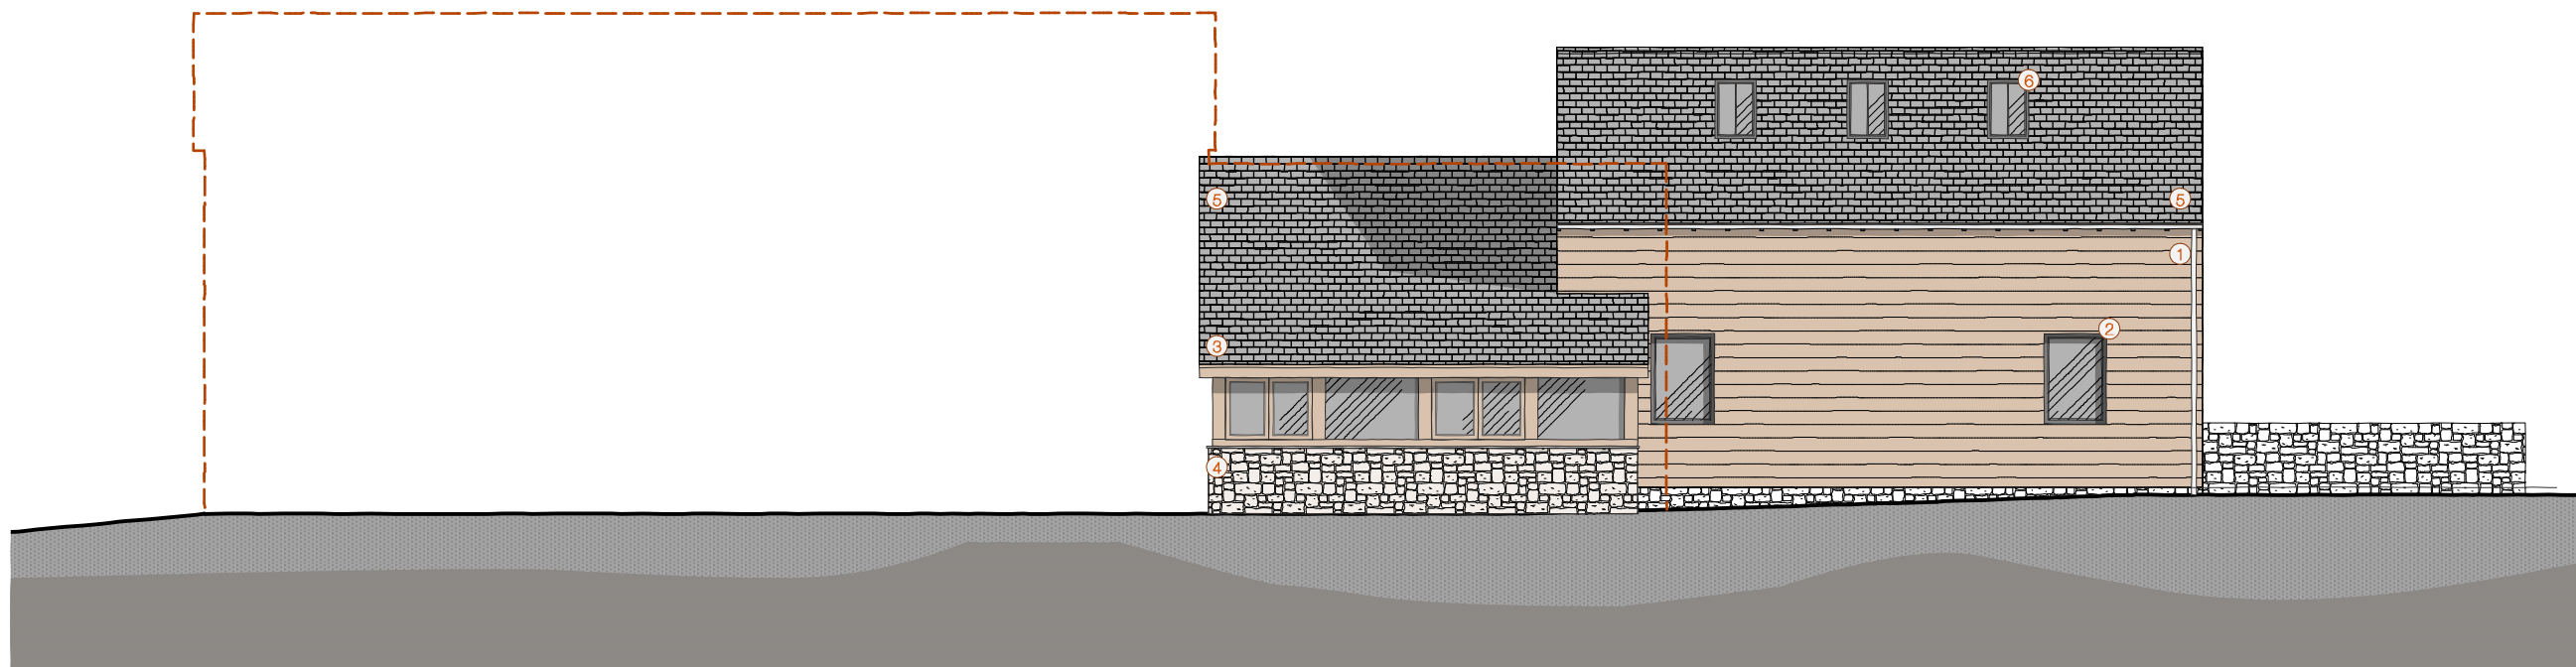

2

East Elevation  
1:100 @ A3

- 1 Do not scale off this drawing.
- 2 Any discrepancies to be referred to the Architect.
- 3 This drawing is to be read in conjunction with all relevant specifications and other drawings issued by the Architect, and other specialists.
- 4 This drawing is copyright and is not to be reproduced without RRA permission.
- 5 IF IN DOUBT, ASK.

- ① Oak Weatherboarding
- ② Powder Coated Aluminium Windows and Door
- ③ Oak Frame with Glazed Inset Windows
- ④ Stone Plinth
- ⑤ New Natural High Grade Slate Roof
- ⑥ Conservation Rooflights

Drawing Number Updated	28/05/19	-	-
Revision Description	Date	Check	Rev



RRA Architects Ltd

The Watershed  
Wye Street  
Hereford, HR2 7RB

T 01432 278 707  
E info@rraarchitects.com

[www.rraarchitects.com](http://www.rraarchitects.com)

London  
T 0203 1300398

Hereford  
T 01432 278 707

Ludlow  
T 01584 519 747

Gloucestershire  
T 01242 269374

Client :

Mr and Mrs Bushall

Project :

The Stables, Old Gaines Farm,  
Gaines Road, Worcestershire  
WR6 5RD

Drawing Title :

Proposed Elevations Barn 1 Option 4

Status Planning	Date May 2019	Drawn By AAJ
Drawing No. 2822 P(1) 106	Revision -	Scale As Shown