


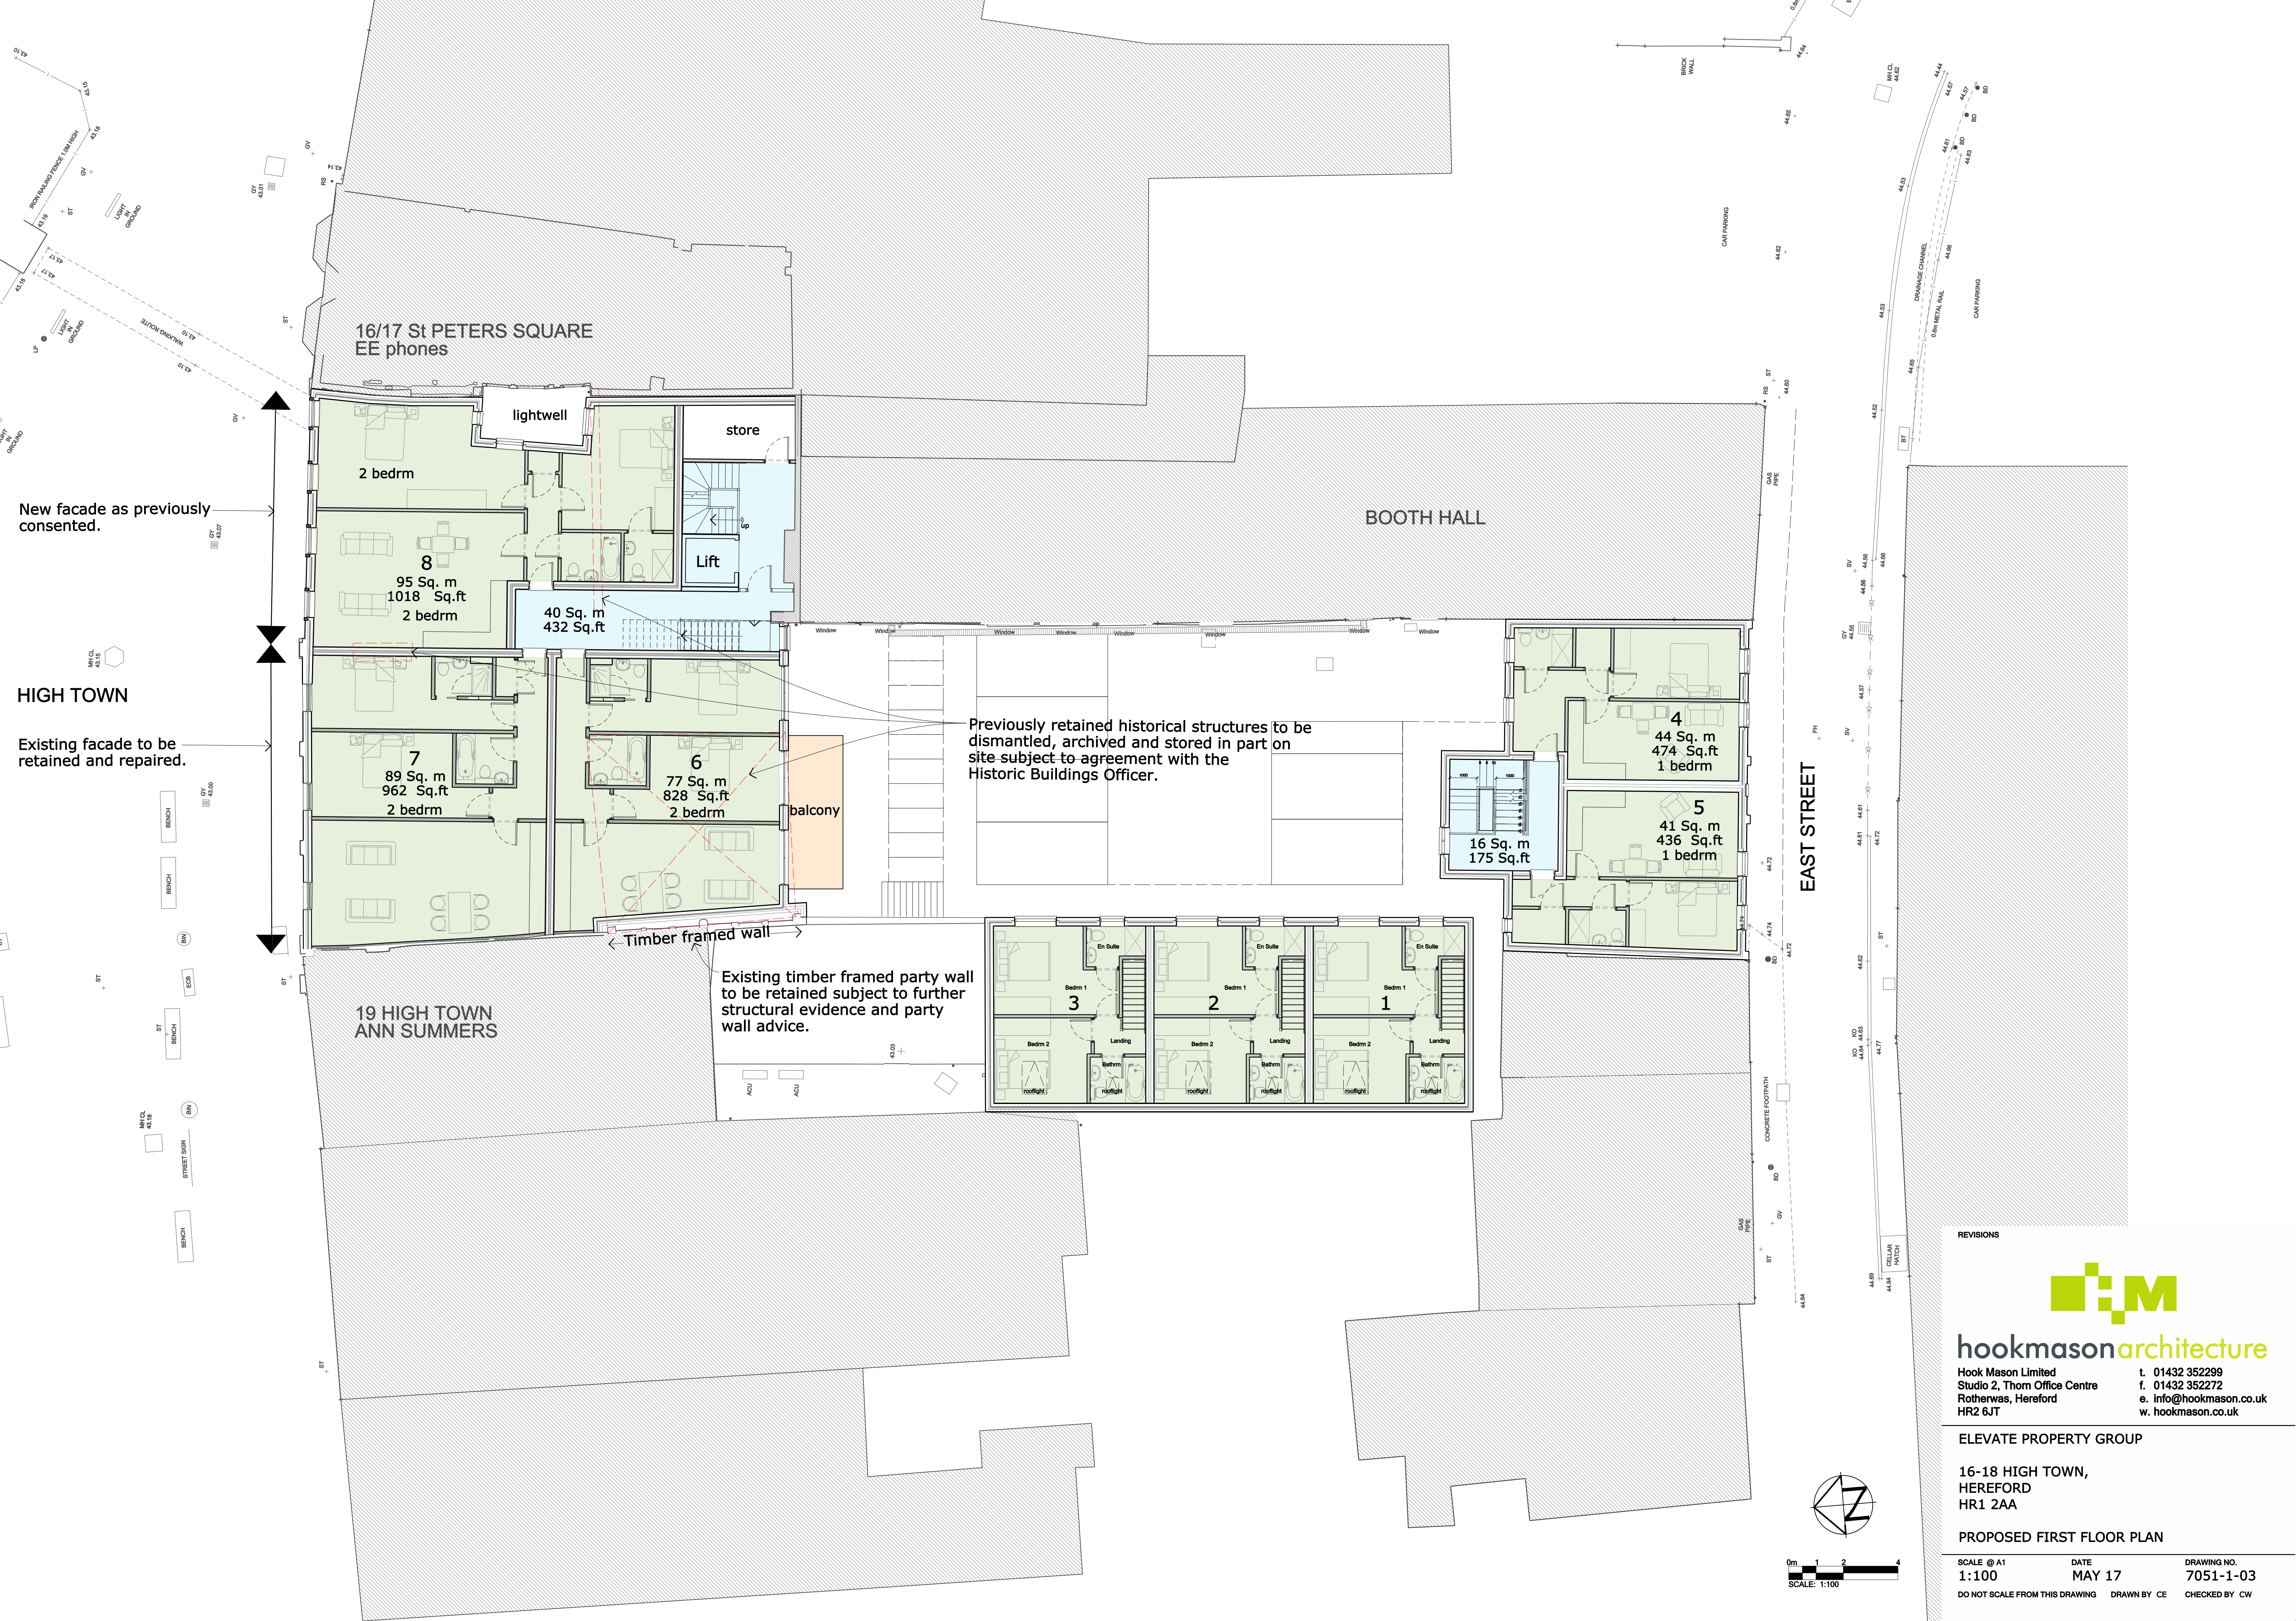

16/17 St PETERS SQUARE
EE phones

lightwell

store

Lift

40 Sq. m
432 Sq.ft

2 bedrm

8
95 Sq. m
1018 Sq.ft
2 bedrm

7
89 Sq. m
962 Sq.ft
2 bedrm

6
77 Sq. m
828 Sq.ft
2 bedrm

balcony


Timber framed wall

Existing timber framed party wall
to be retained subject to further
structural evidence and party
wall advice.

BOOTH HALL

EAST STREET

19 HIGH TOWN
ANN SUMMERS

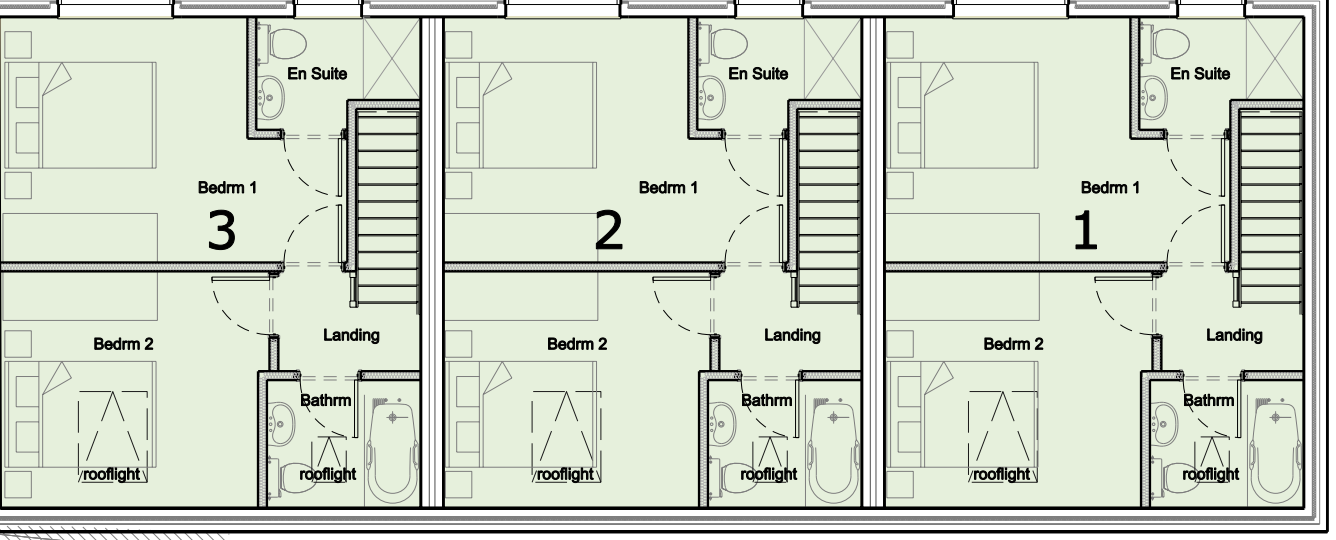

hookmasonarchitecture

Hook Mason Limited
Studio 2, Thorn Office Centre
Rotherwas, Hereford
HR2 6JT

t. 01432 352299
f. 01432 352272
e. info@hookmason.co.uk
w. hookmason.co.uk

ELEVATE PROPERTY GROUP

16-18 HIGH TOWN,
HEREFORD
HR1 2AA

PROPOSED FIRST FLOOR PLAN

SCALE @ A1 1:100 DATE MAY 17 DRAWING NO. 7051-1-03

DO NOT SCALE FROM THIS DRAWING DRAWN BY CE CHECKED BY CW