



Land, Development &
Planning Consultants Ltd

1A The Old Brushworks
56 Pickwick Road
Corsham
SN13 9BX

01249 782496
www.LDPC.co
planning@LDPC.co

Notes:



Title: LOCATION PLAN
AGRICULTURAL
ACCESS
GLENLEITH BARN
LITTLE GORSLEY

Scale: 1:2500@A3
1:500@A3

Drawing No:
LDC.1838_001

Date: JANUARY 2015

All dimensions to be checked on site. Drawing for
planning purposes only - Not for construction.
Reproduction of this drawing is prohibited without
the consent in writing of Land Development &
Planning Consultants Ltd. Site plans are
reproduced from the Ordnance Survey sheets
with the permission of The Controller of HM
Stationery Office. Crown Copyright Reserved.
Licence Number AL546755

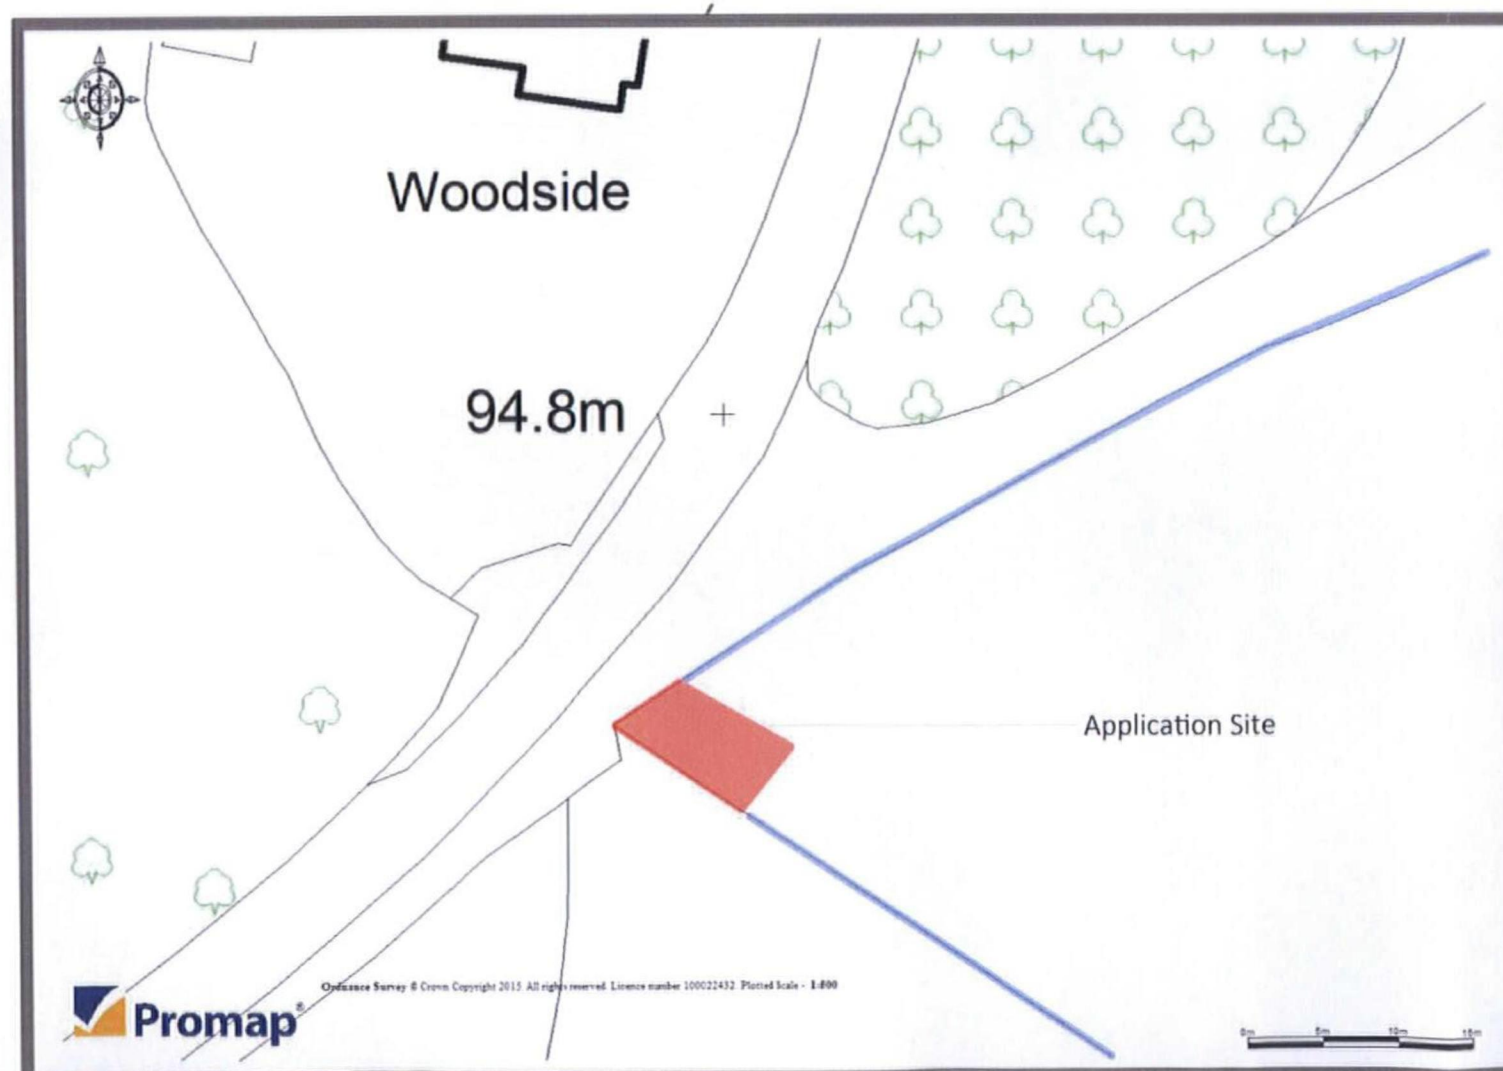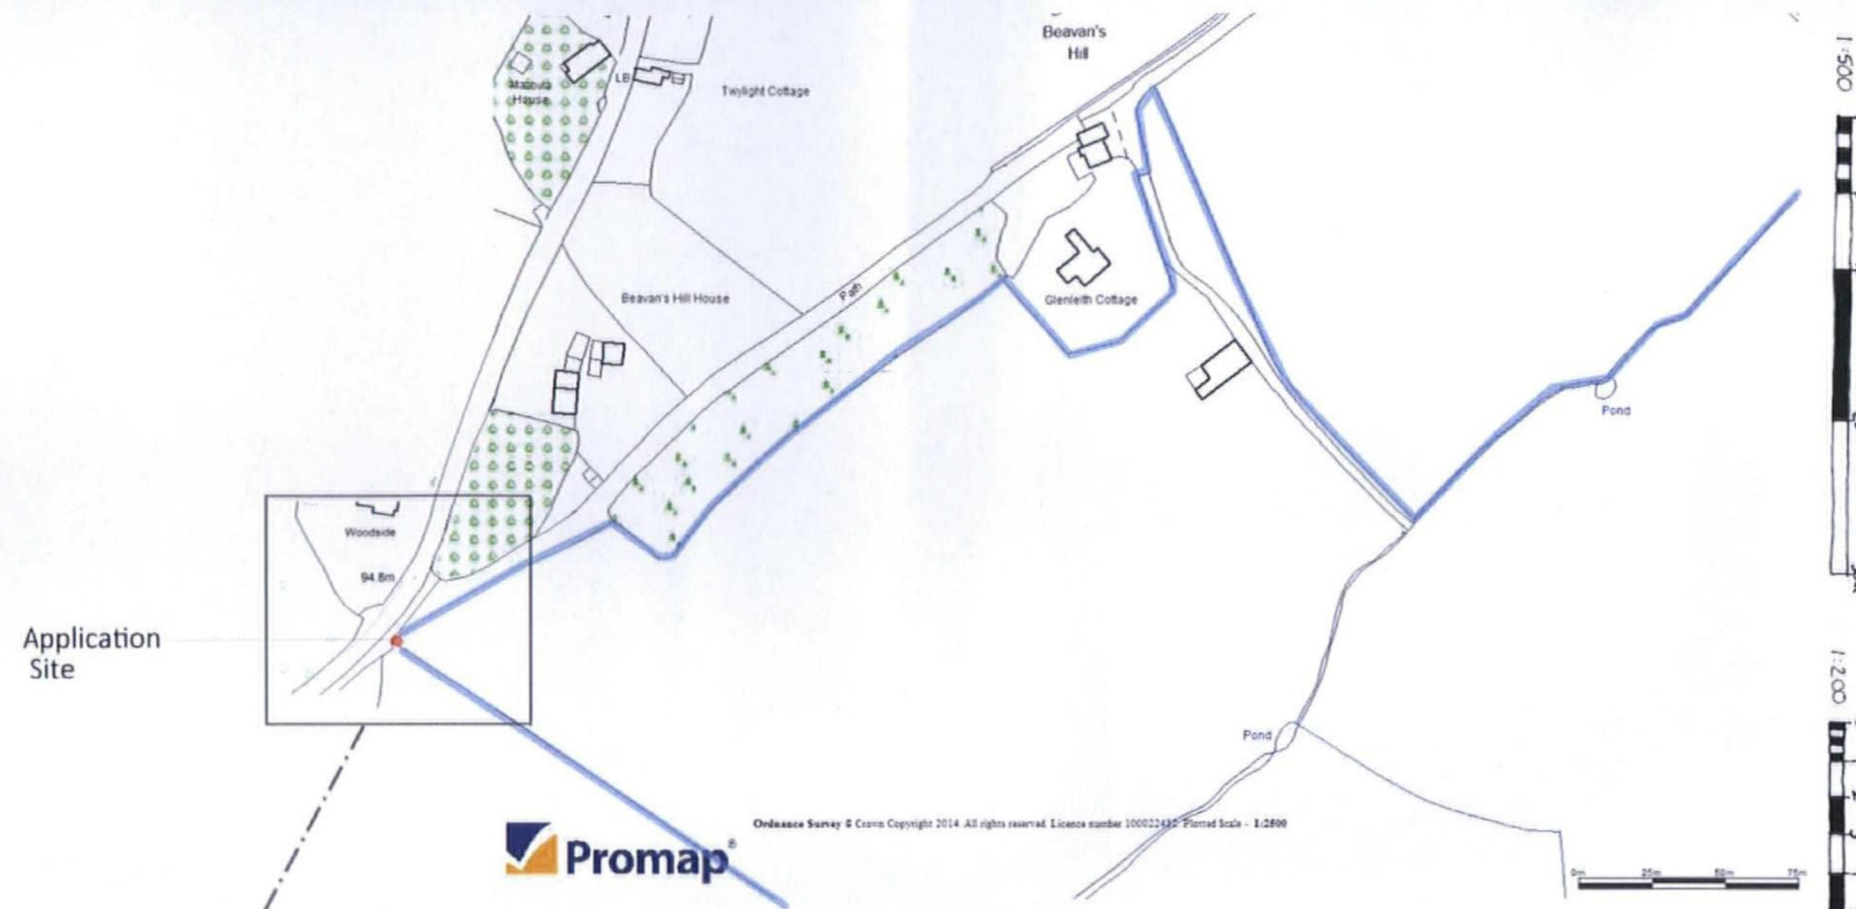

HEREFORDSHIRE COUNCIL
PLANNING SERVICES
DEVELOPMENT CONTROL

27 JAN 2015

To:
Ack'd: File: