
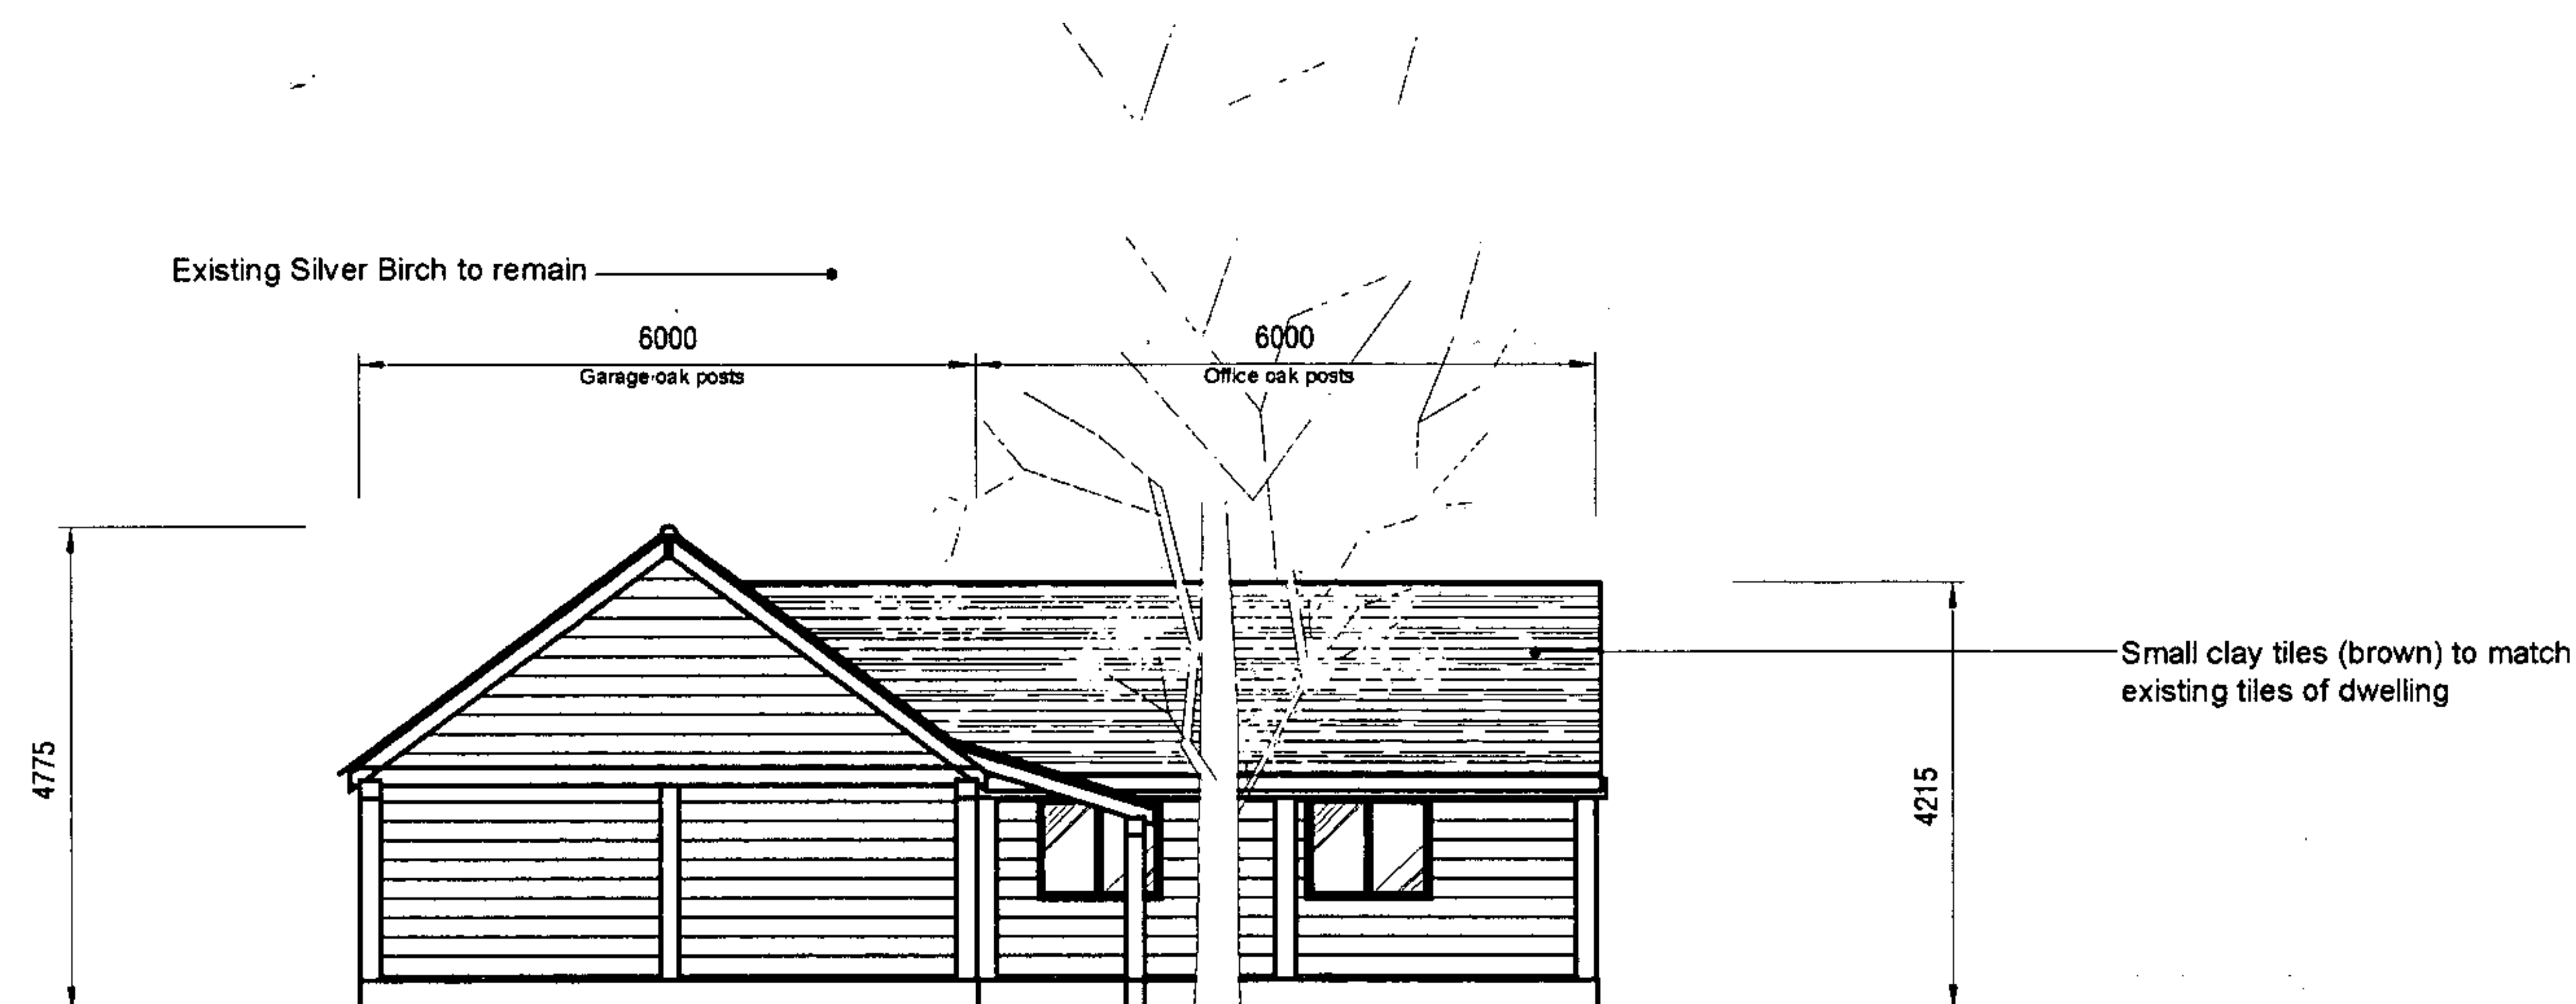



All dimensions in millimeters unless otherwise stated

Angular dimensions to be used as reference only.
Linear dimensions to take precedence.

Proposed North-West Elevation 1:100

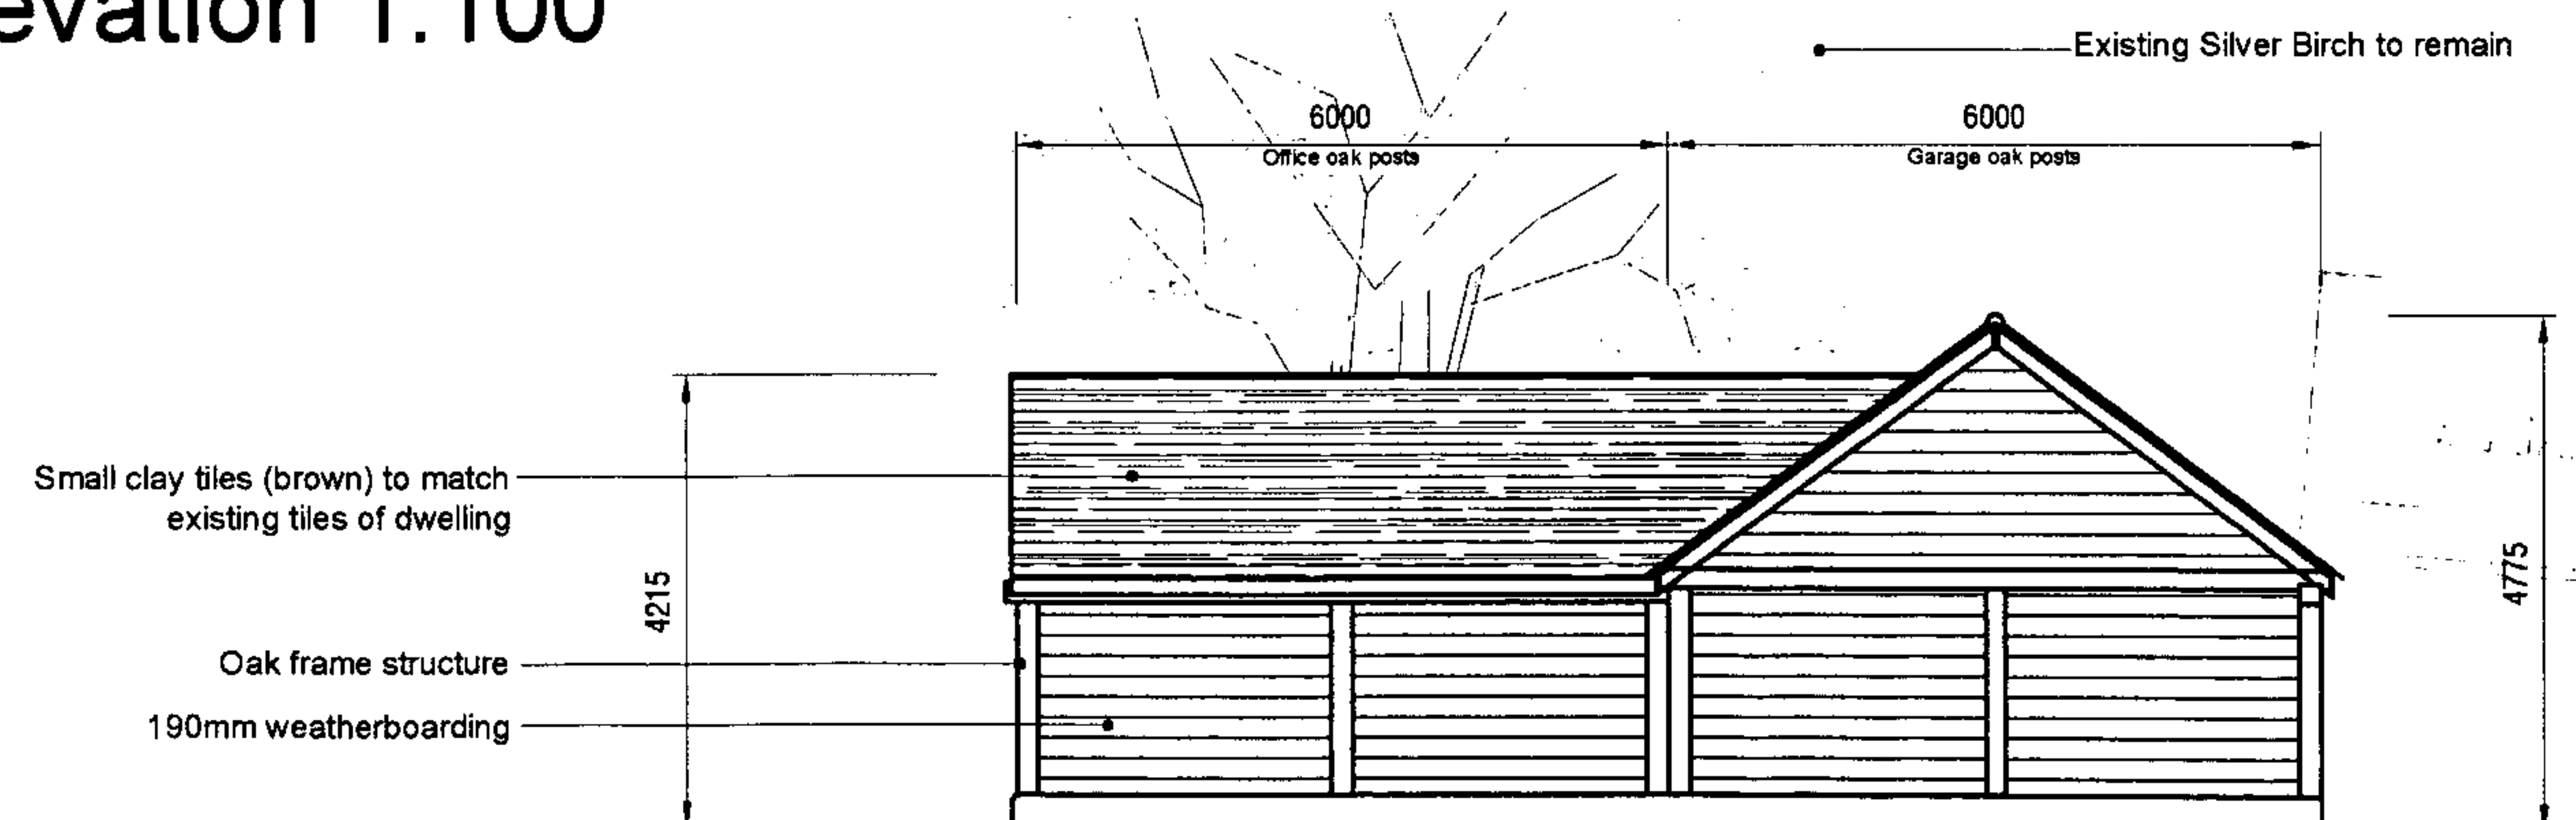

Proposed South-East Elevation 1:100

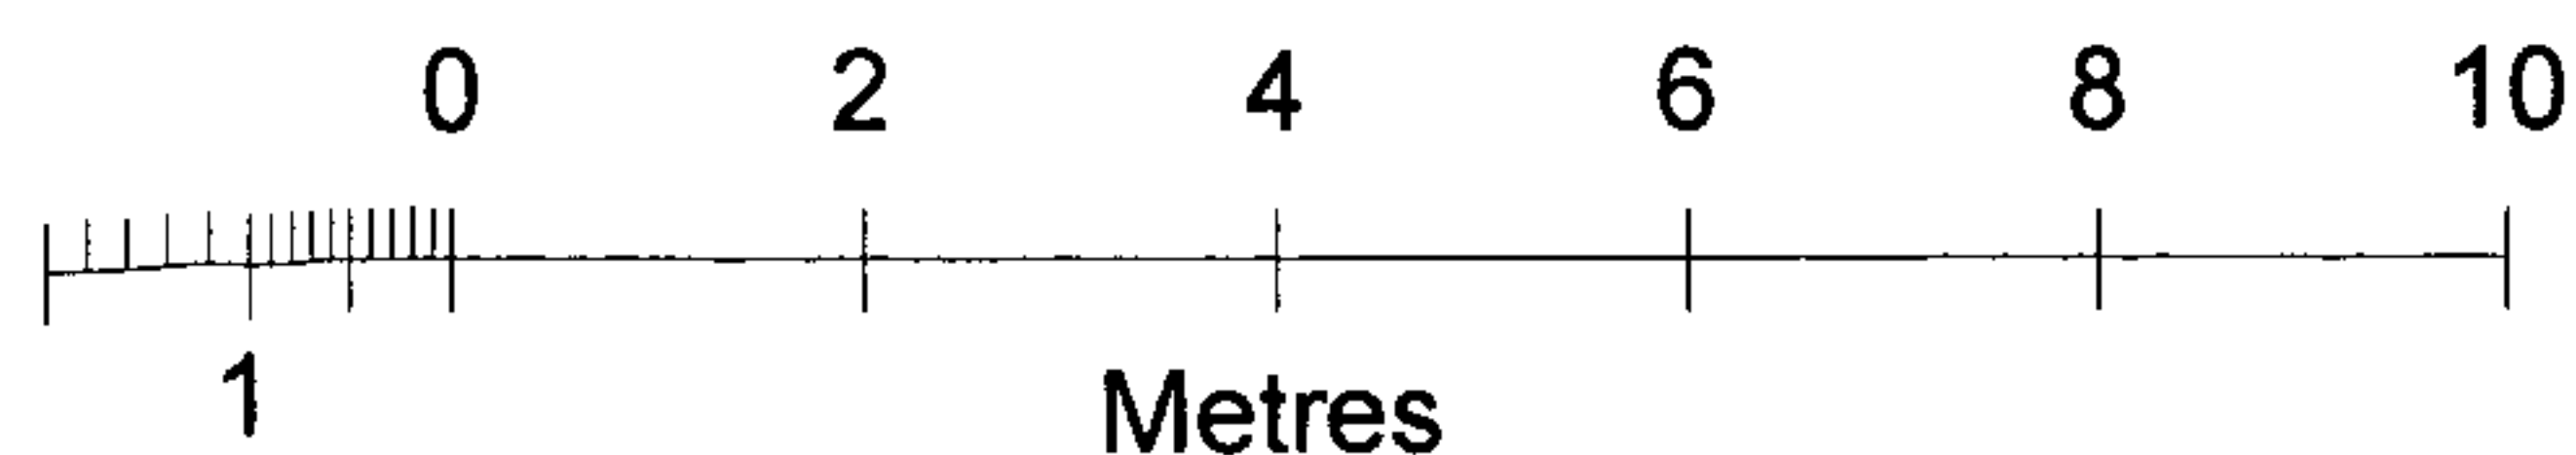**PSUK**
PENGUIN SERVICES UK LTD

01544 262720 / 07867 966558

psuk@ukonline.co.uk
www.p-s-u-k.com

Client

Drawn By
EB**Project**UPLANDS COTTAGE
BURTONS LANE, WELLINGTON HEATH,
LEDBURY, HR8 1NF**Date**

SEPT 2008

TitleBUILDING PROPOSALS FOR OAK FRAMED
REPLACEMENT GARAGES & OFFICE
PROPOSED ELEVATIONS**Drawing No.**

0265-06

Scale

A3 @ 1:100