



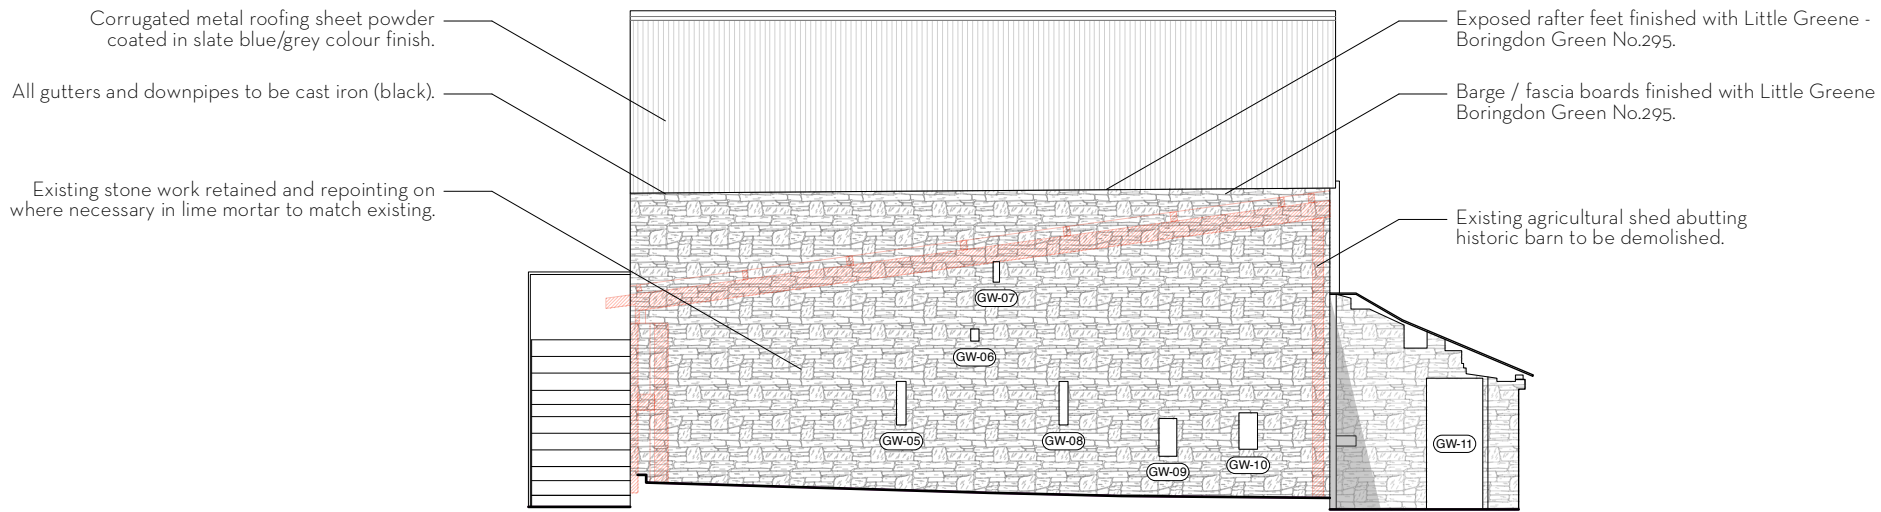

EAST ELEVATION




WEST ELEVATION

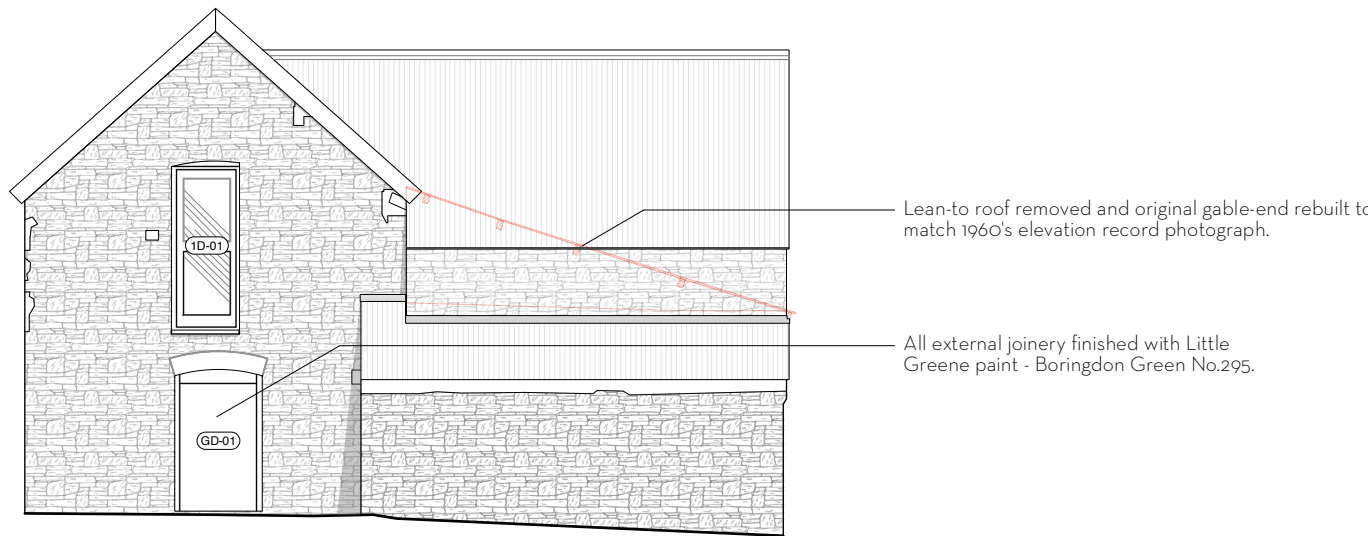


SOUTH ELEVATION




NORTH ELEVATION

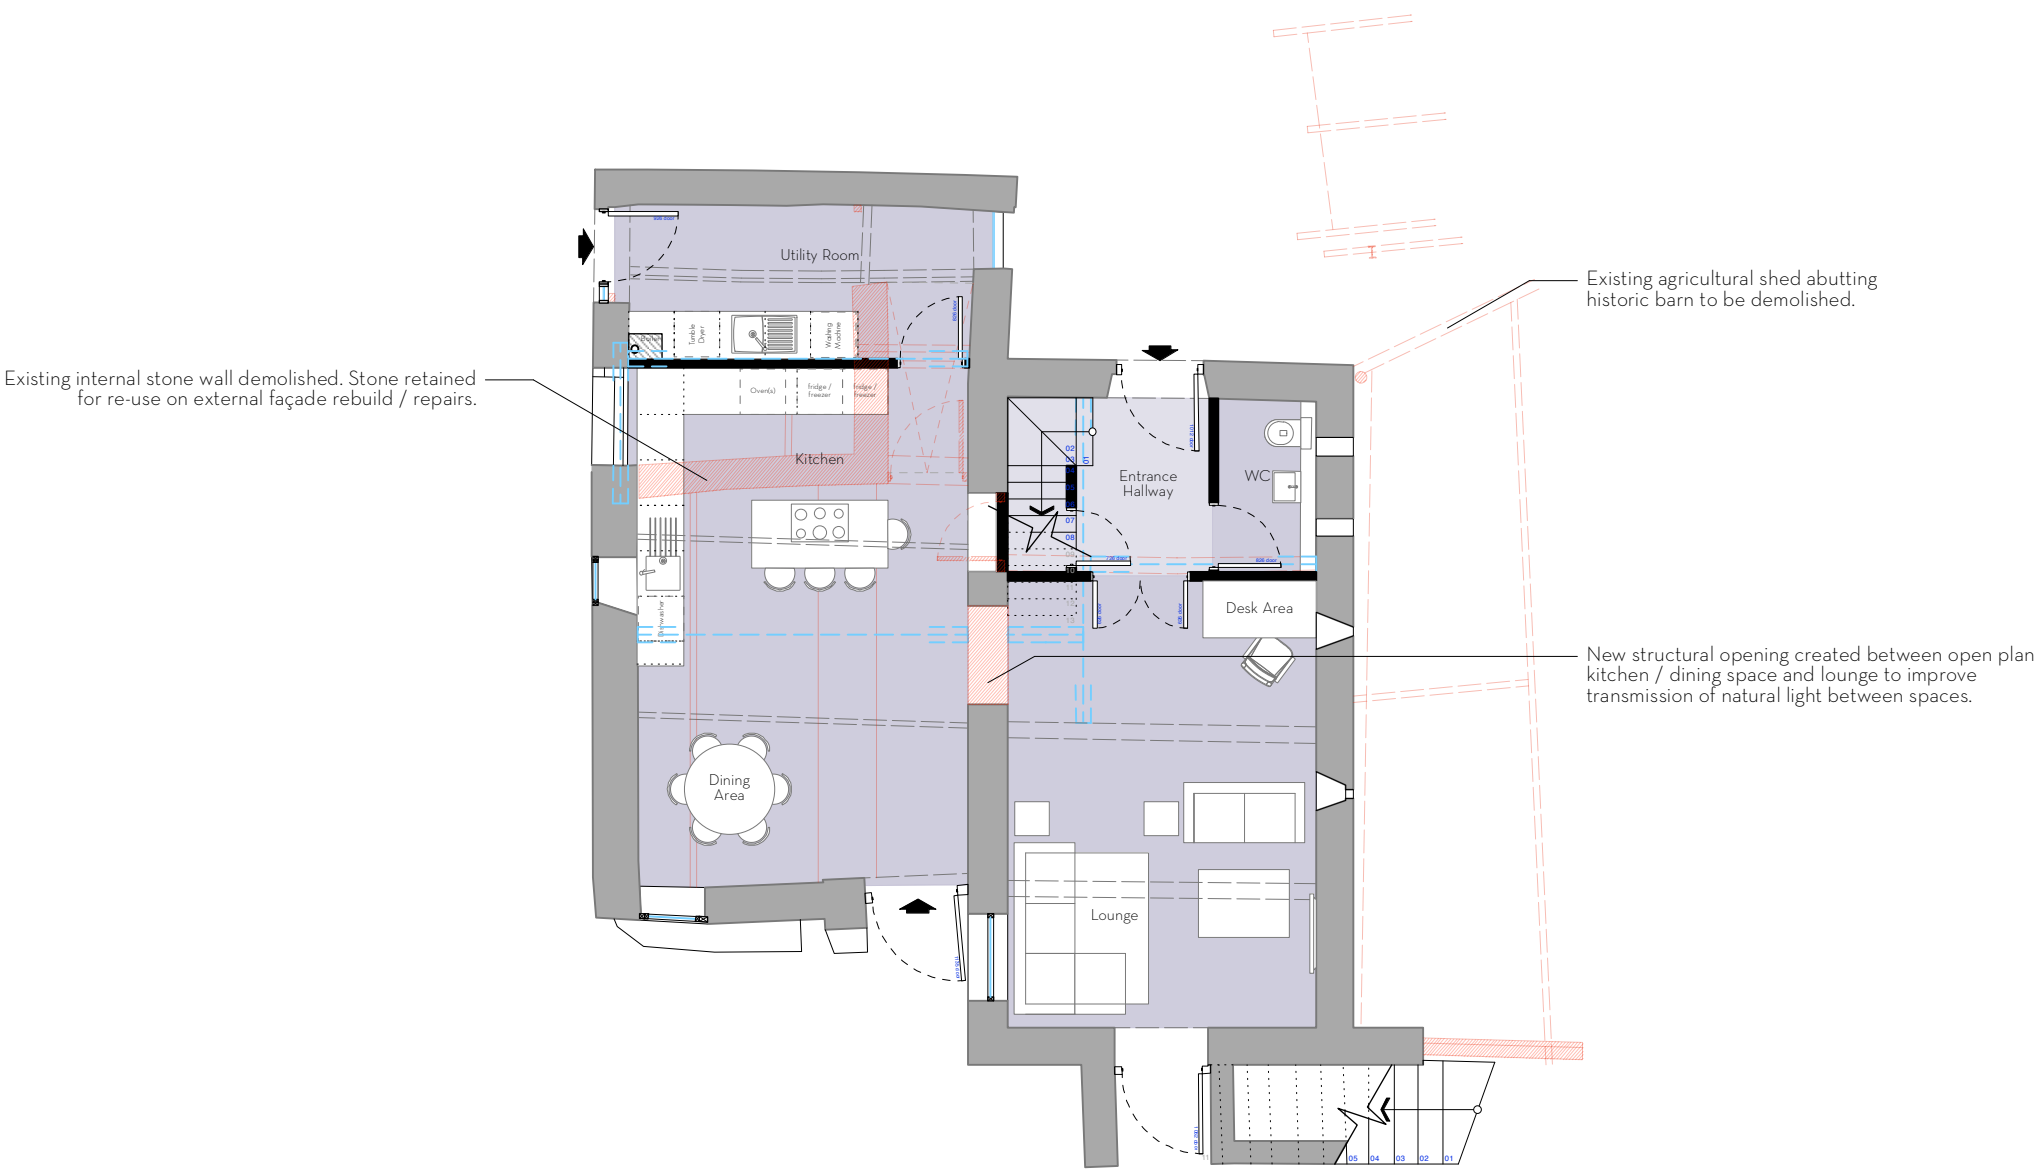

GROUND FLOOR PLAN

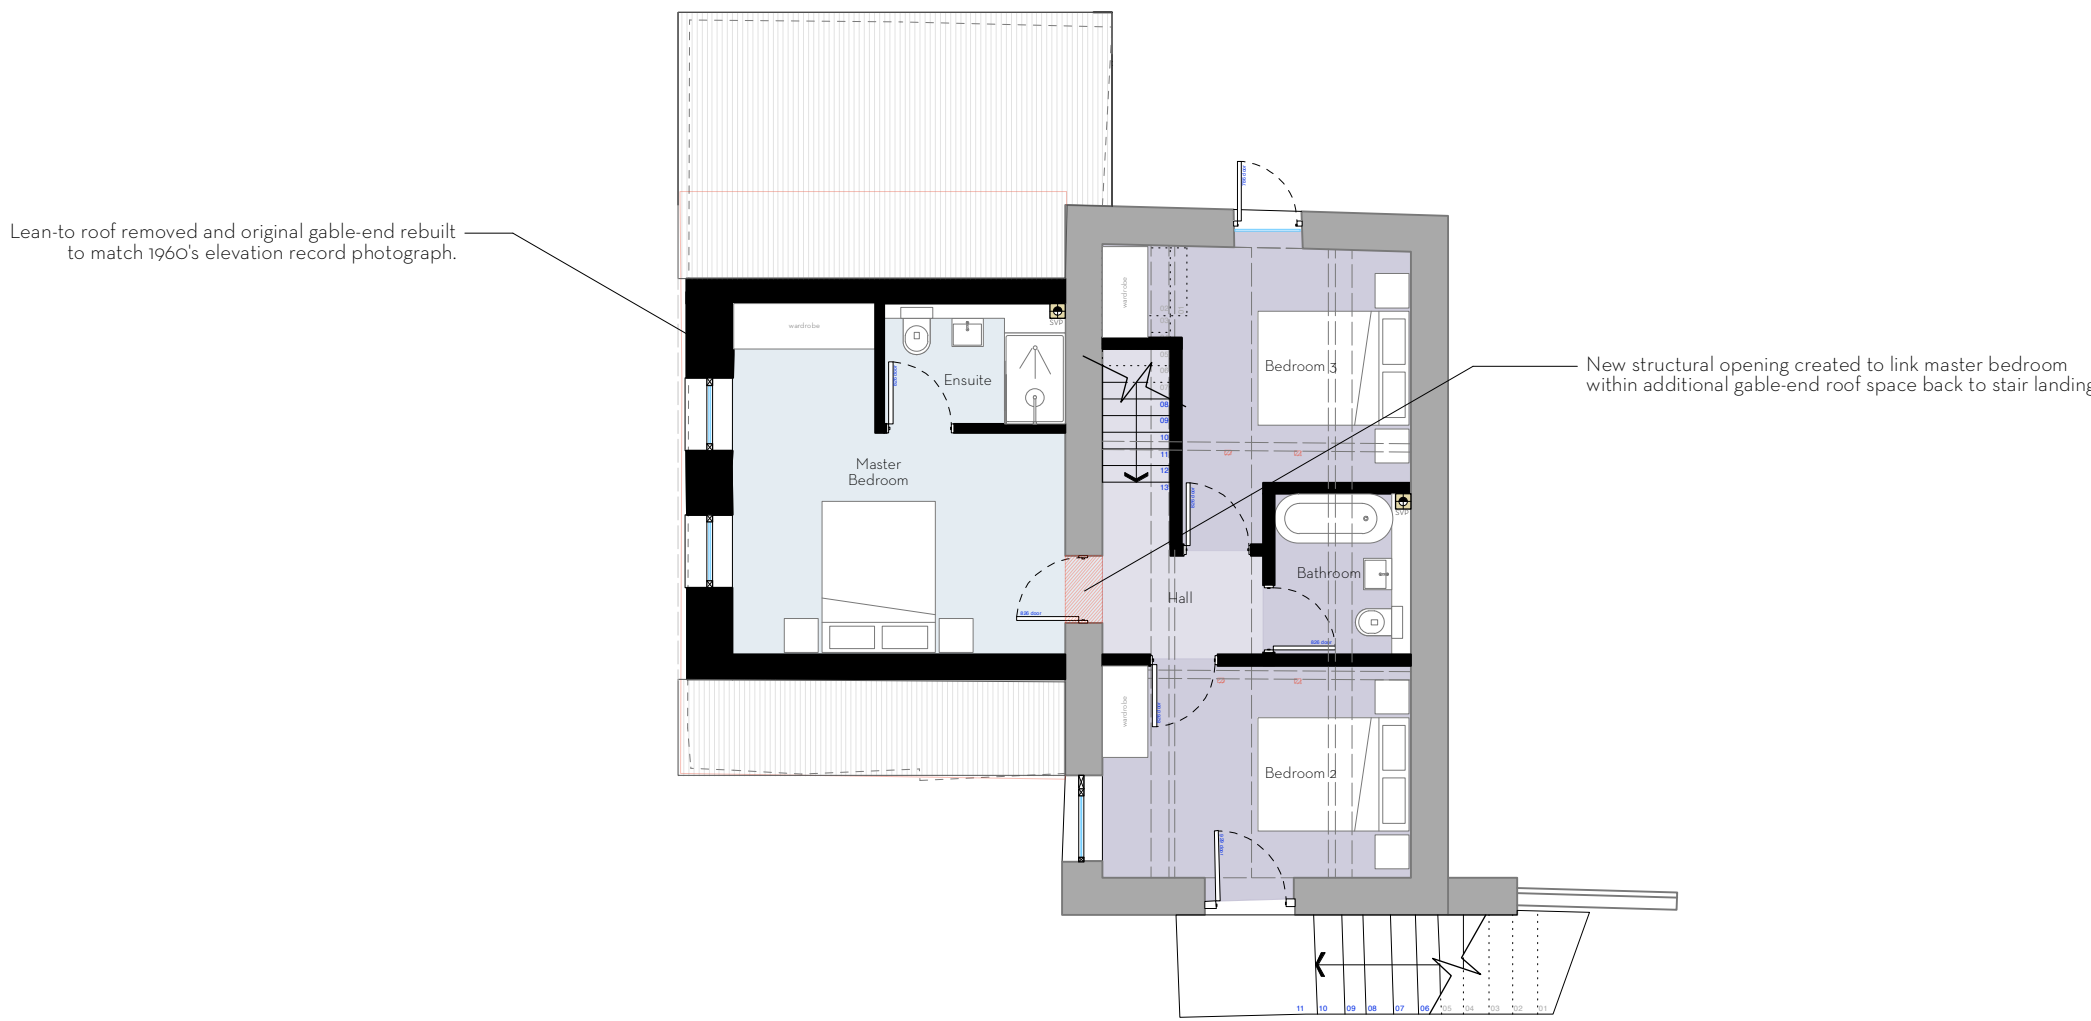


FIRST FLOOR PLAN

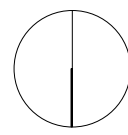  
0 1m 2m 3m 4m 5m

# PROPOSED ALTERATION DRAWINGS

## PLANNING

PROJECT	VELINDRA FARM ST. WEONARDS HEREFORDSHIRE, HR2 8PX			DRAWING TITLE	PROPOSED ALTERATION DRAWINGS			
CLIENT	MR & MRS. P JONES			SKETCH STUDIO ARCHITECTS				
SCALE	1:100 @ A1	DATE	24/05/2022	DWG BY				SF
CHKD.	-	DWG NO. / REV.	716-PL-100- 00					
<small>This drawing is the copyright of Sketch Studio Architects. Not to be reproduced, retained or disclosed to any unauthorised person either wholly or in part without written permission. Do not scale off this drawing. All indicated dimensions to be checked and verified on site by the contractor before commencement of any fabrication drawings or work whatsoever on site. Report any discrepancies to the Architect immediately. Drawings to be read in conjunction with relevant drawings and specification.</small>								
<small>© Sketch Studio Architects 2019</small>								