


SE07/3749/F

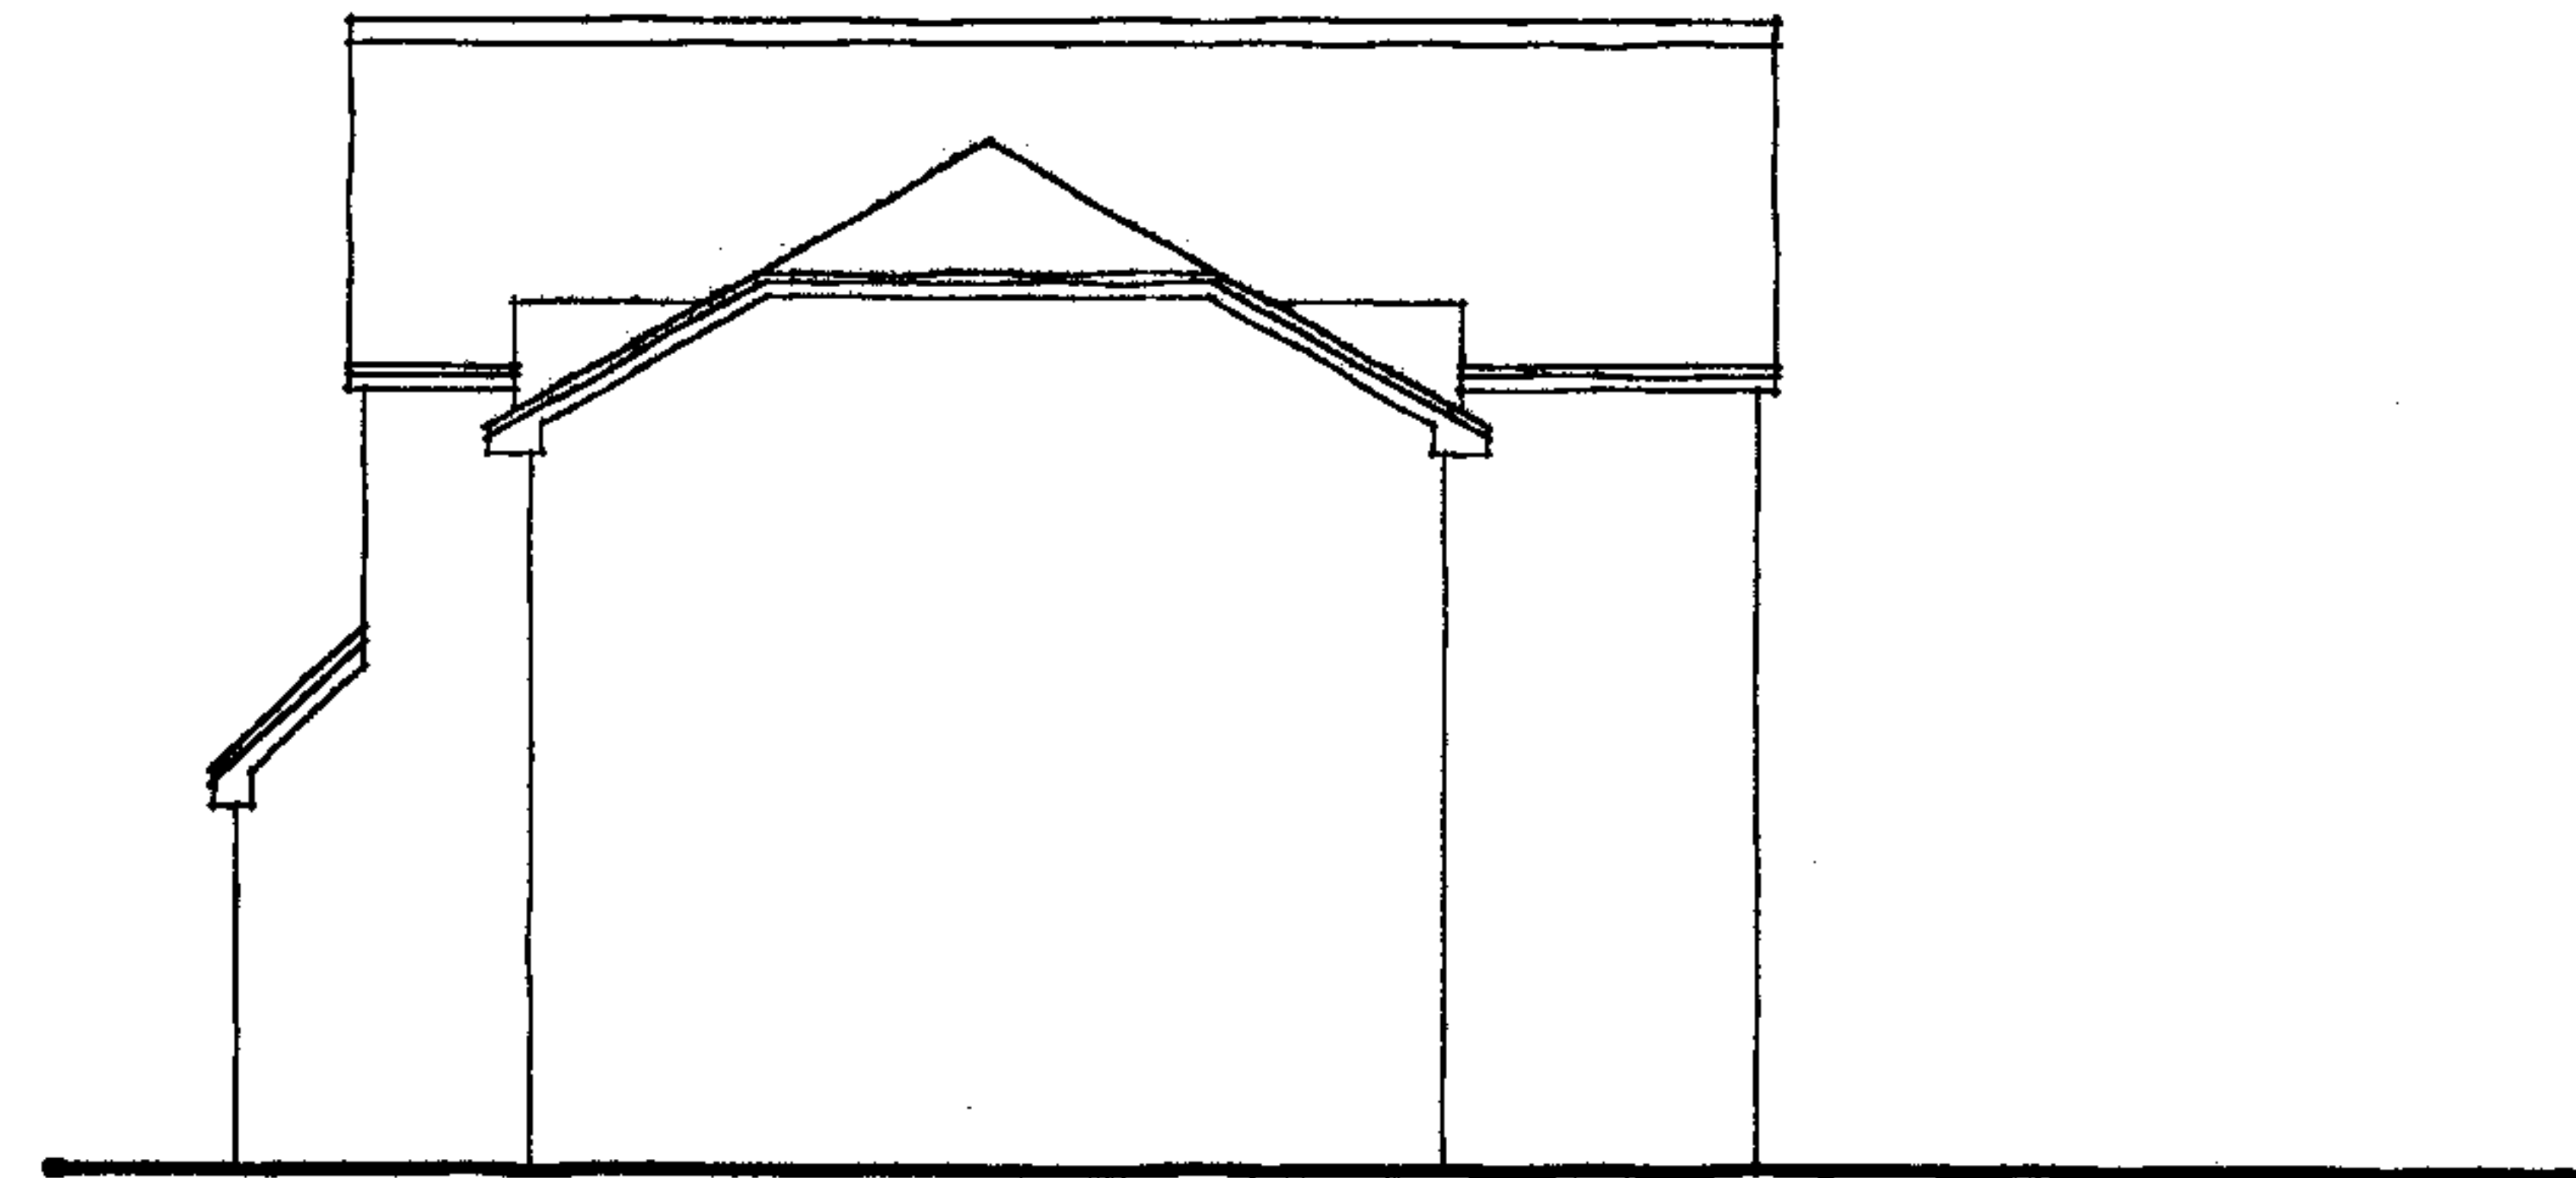


South elevation




East elevation




North elevation

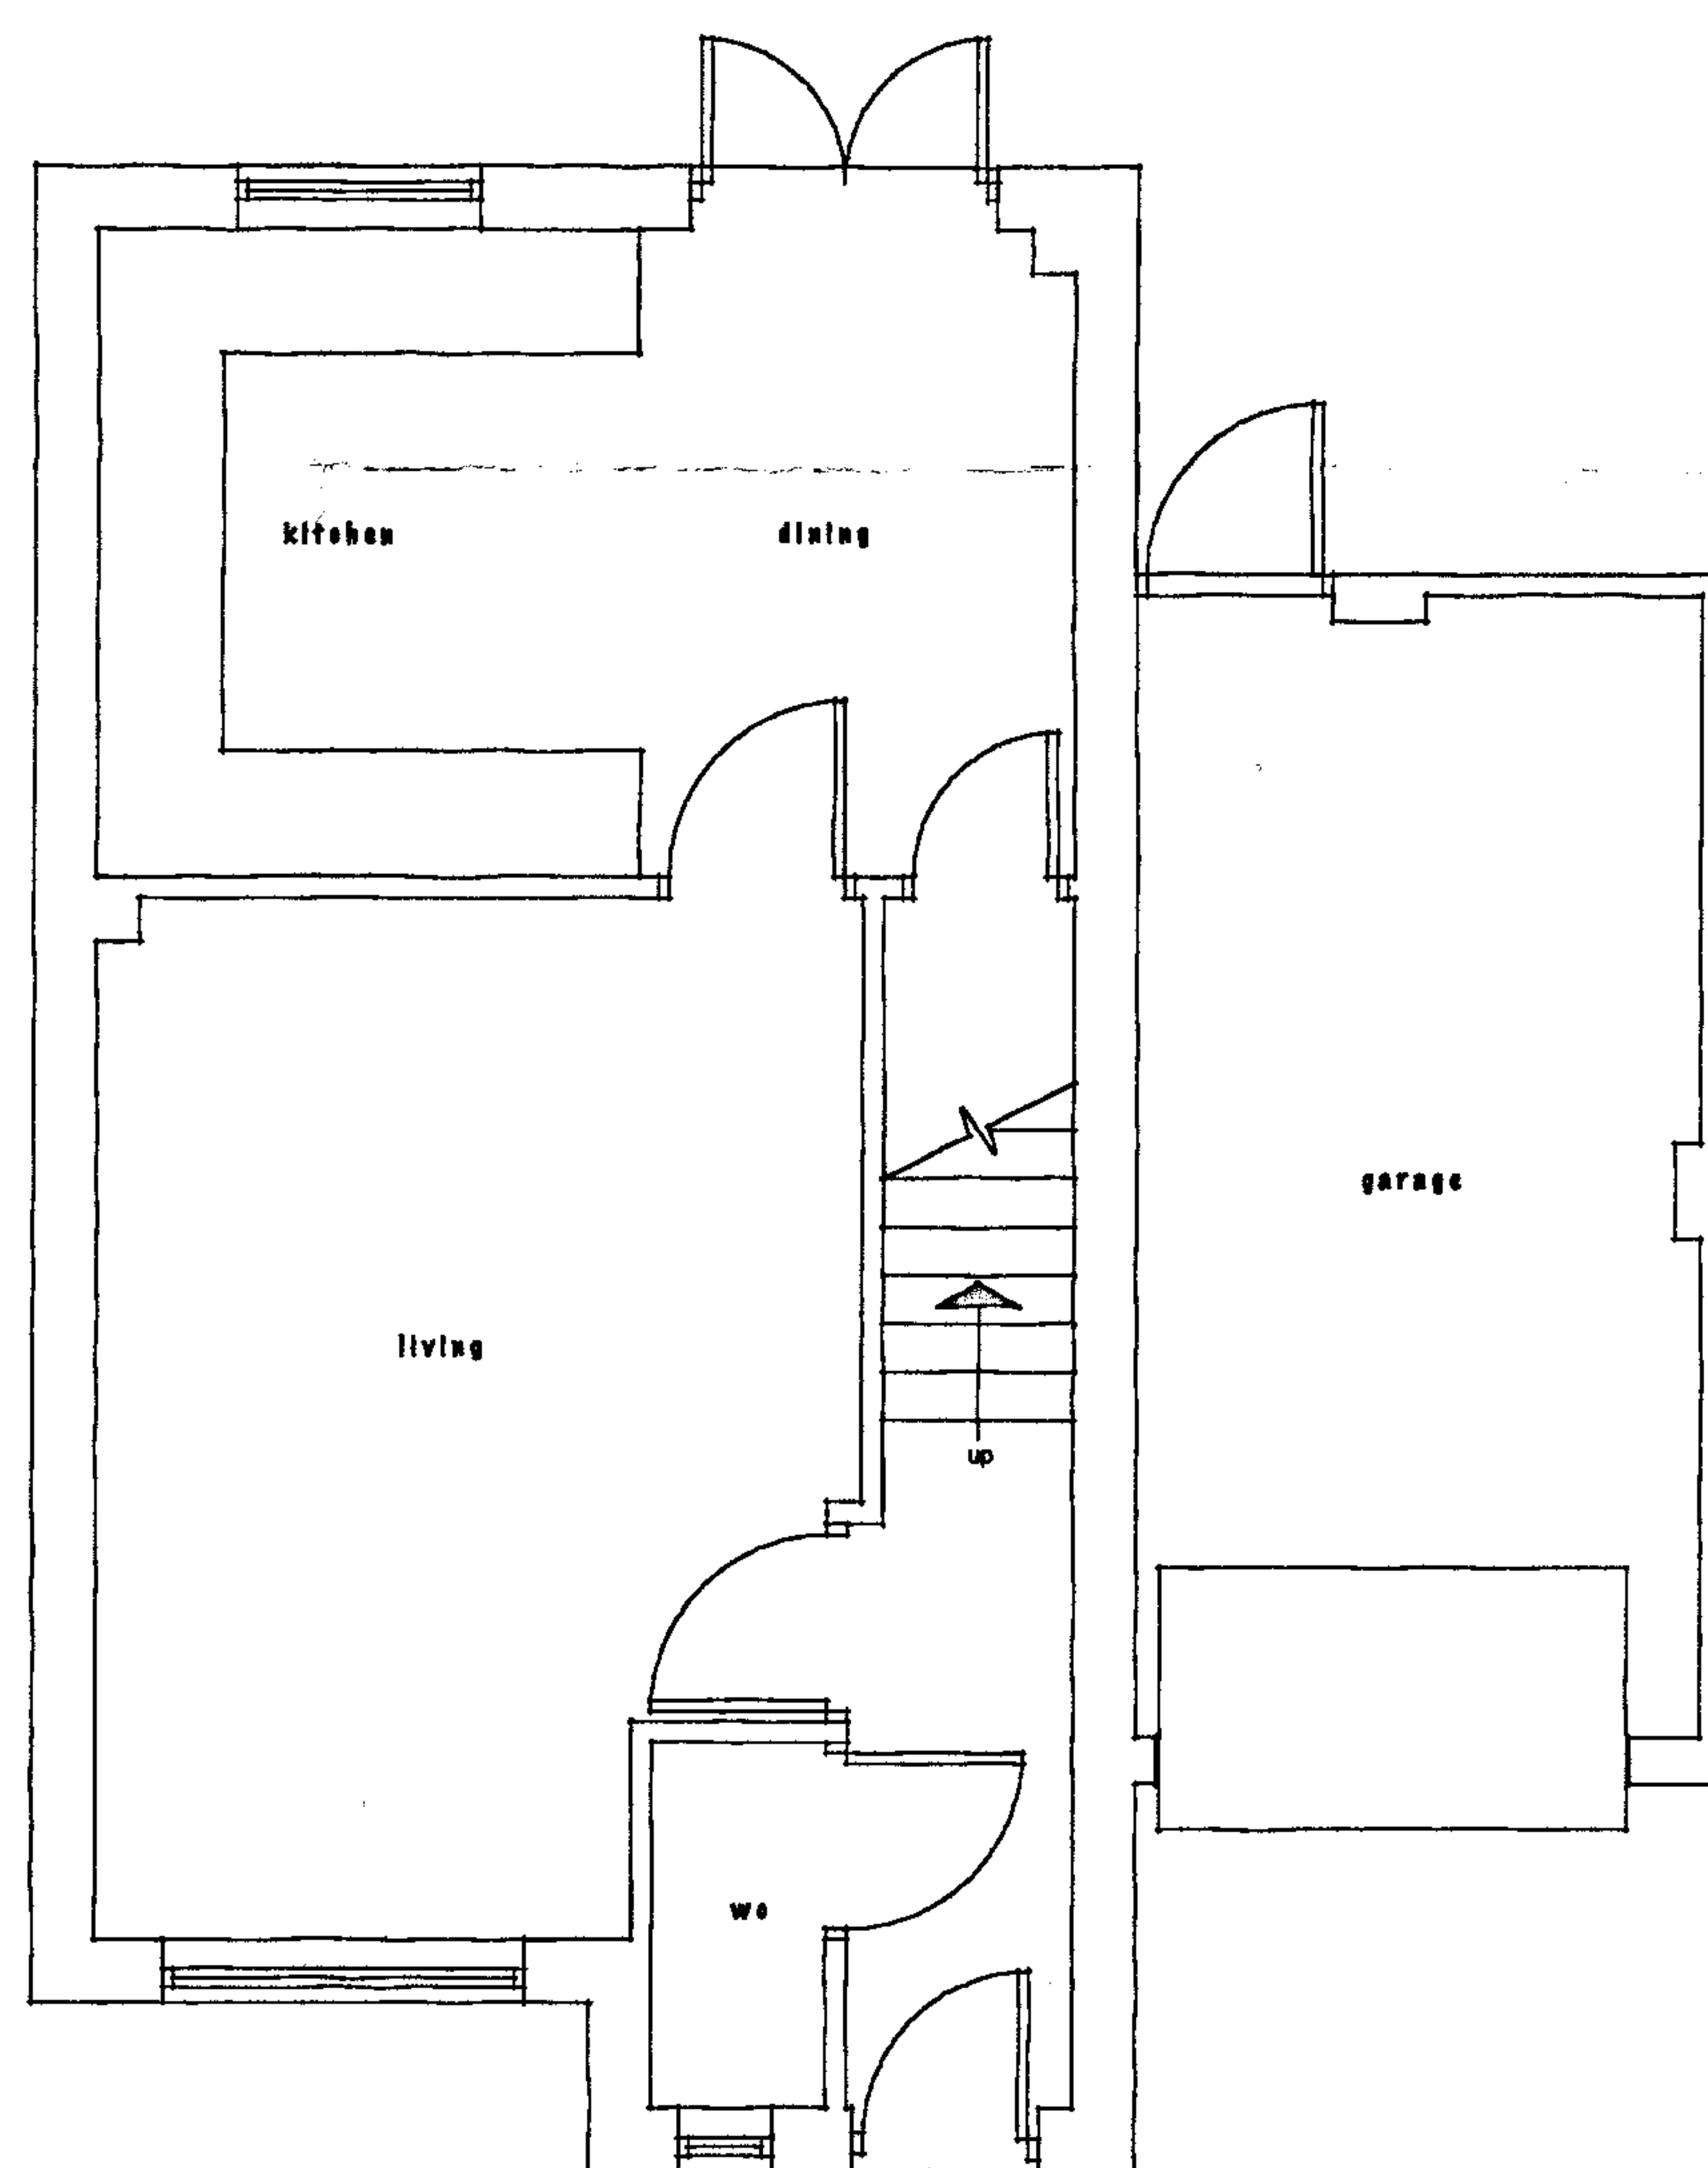

Ground floor plan as proposed

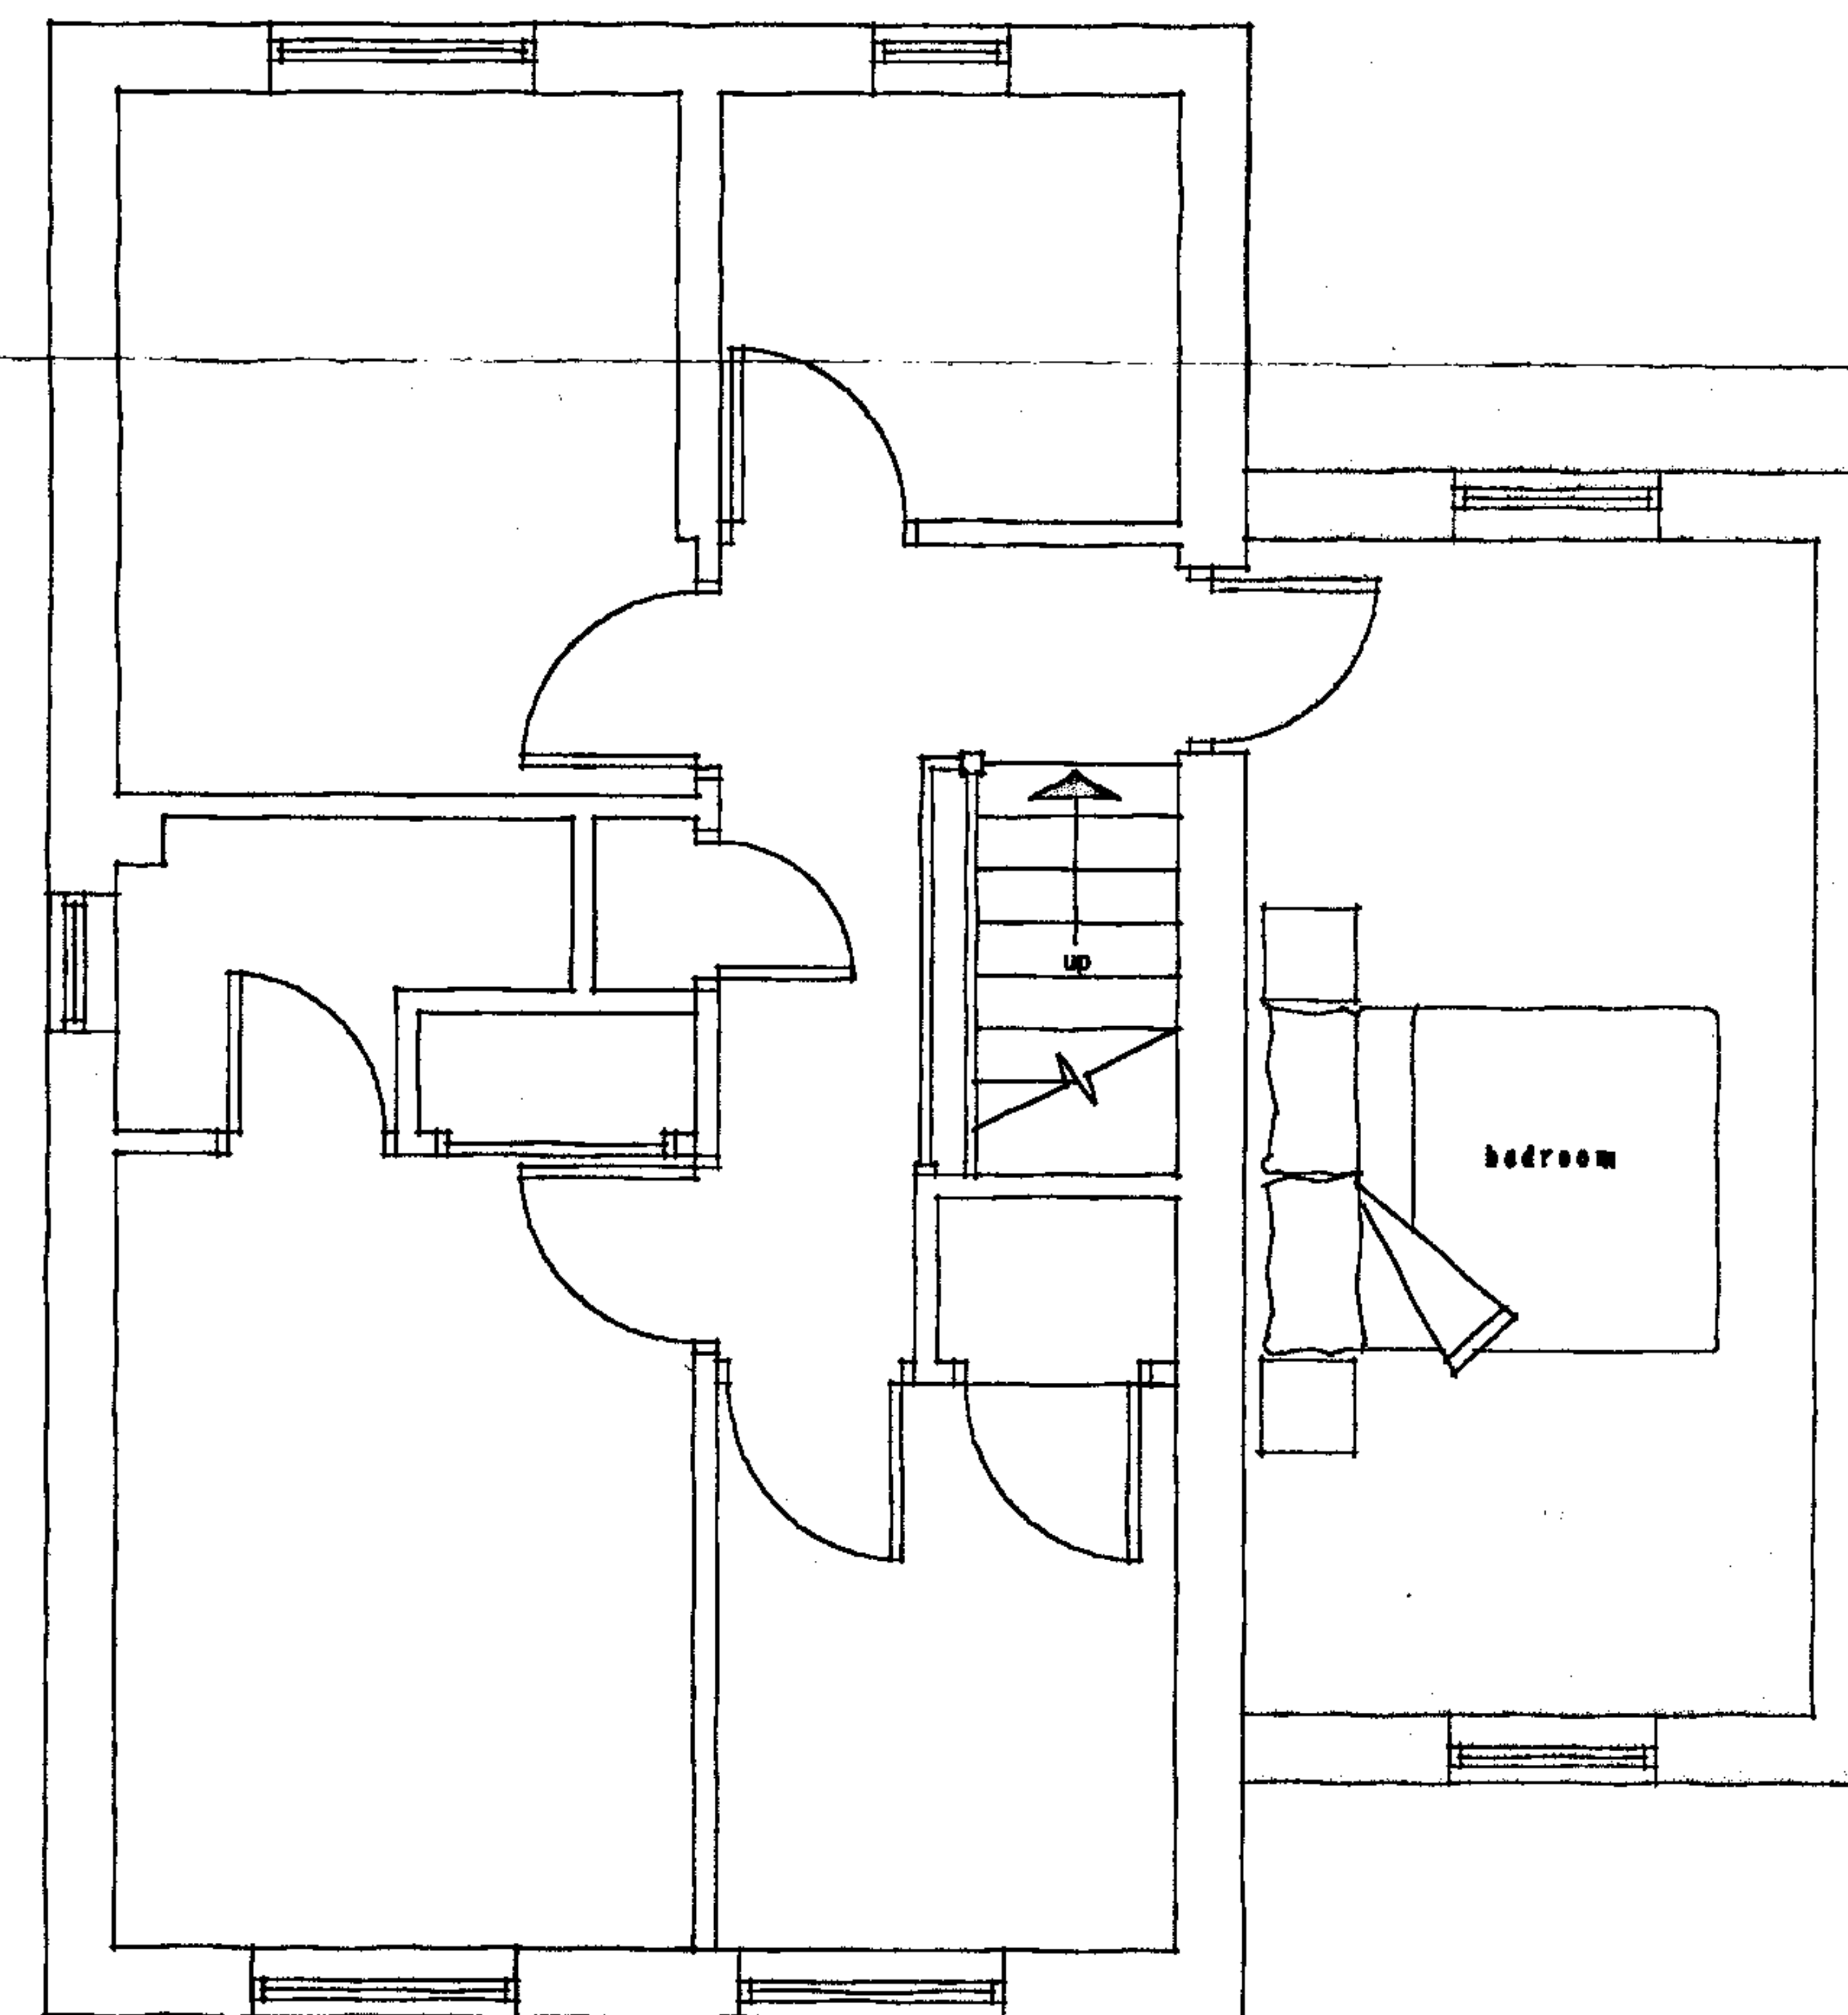

First floor plan as proposed

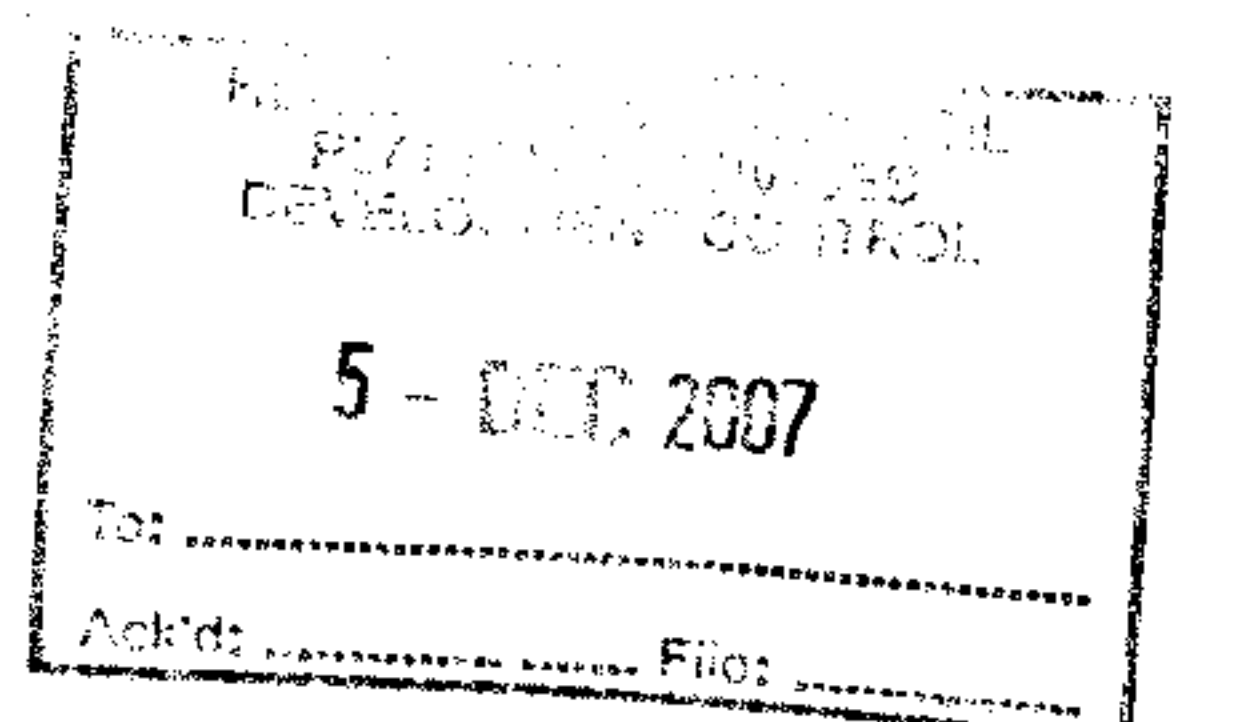

Thomas Margrett Architecture & Design Proposed extension and alterations at 27 Frome Valley Way, Ross on Wye For Mr & Mrs J. Edwards. Floor plans & elevations as proposed.	This is not a complete working drawing. For Planning and Building Department use only. Additional information may be required as the work proceeds. This is a scheme based on an enlarged O.S. extract and as such is subject to a site survey. Services and ground investigations were not available at the date of this drawing. Crown Copyright Reserved. This drawing is for use only with named site and is Copyright.	September 2007 Scale 1:50 :100 ☐ Preliminary ☐ Final Issue ☐ Revision Drawing No 1269.05
---	--	--