





Section - A

South Elevation

East Elevation

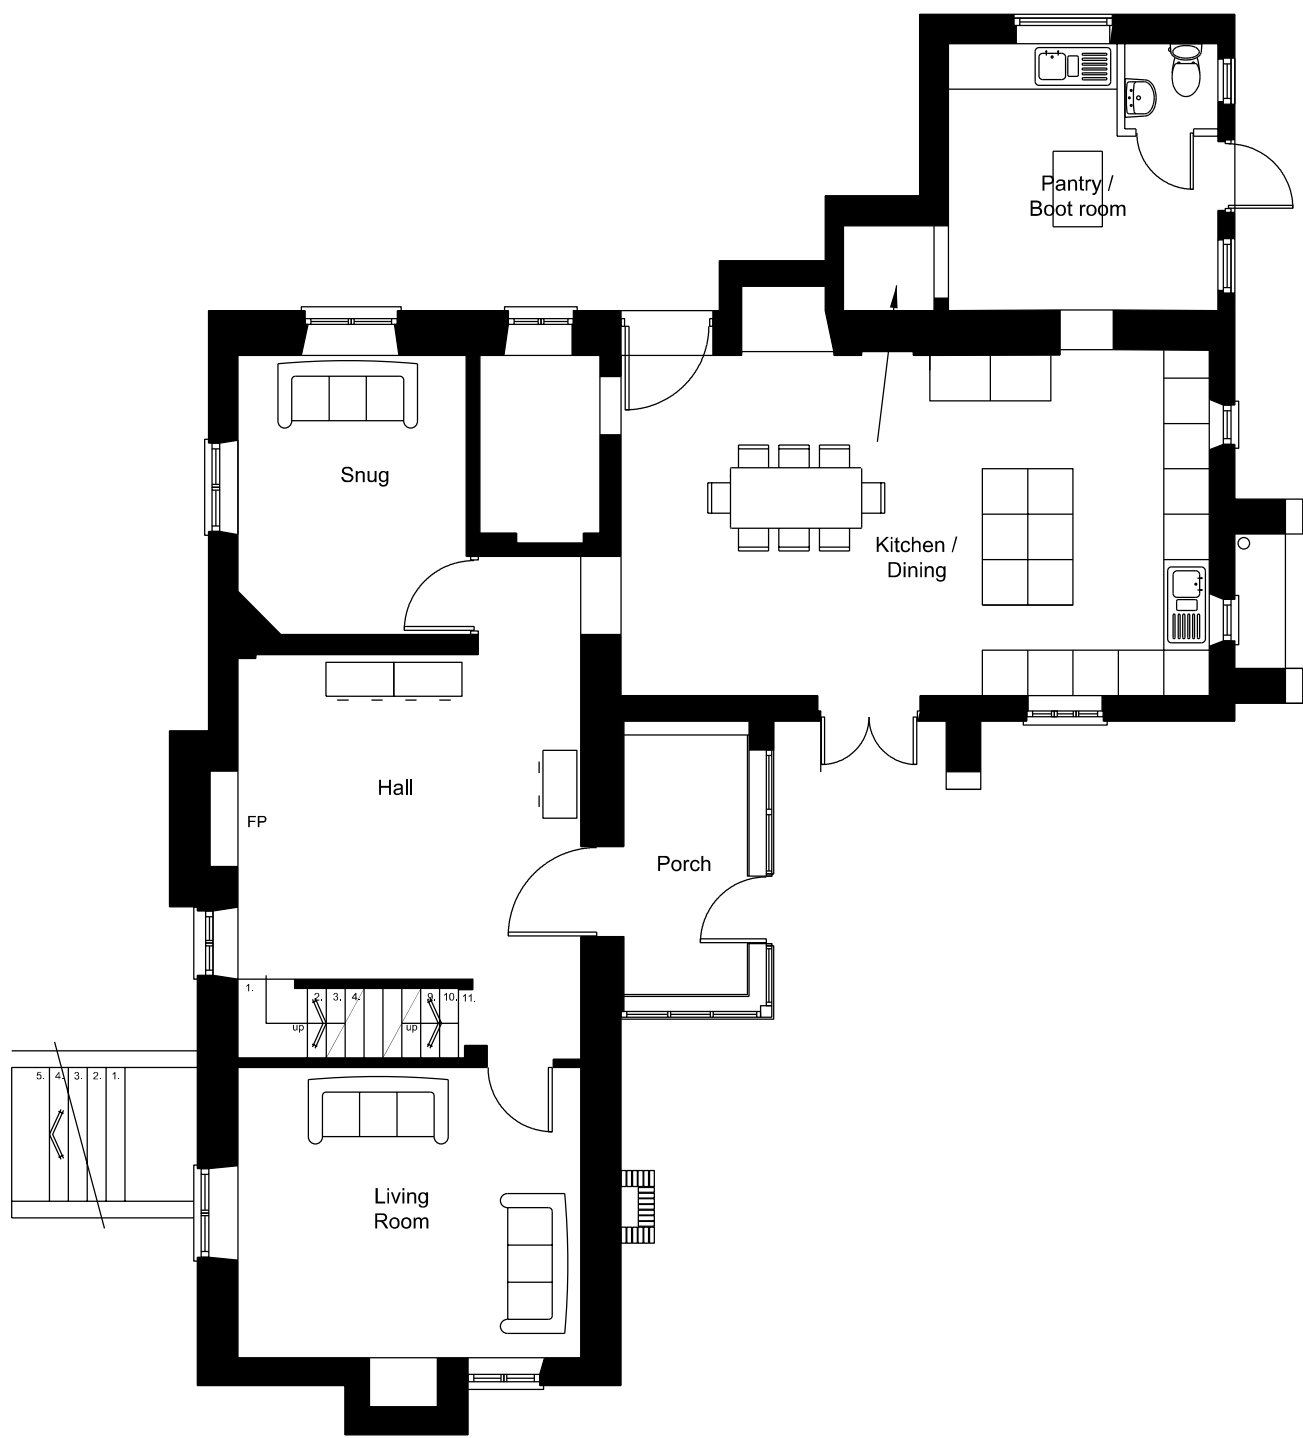

Ground Floor

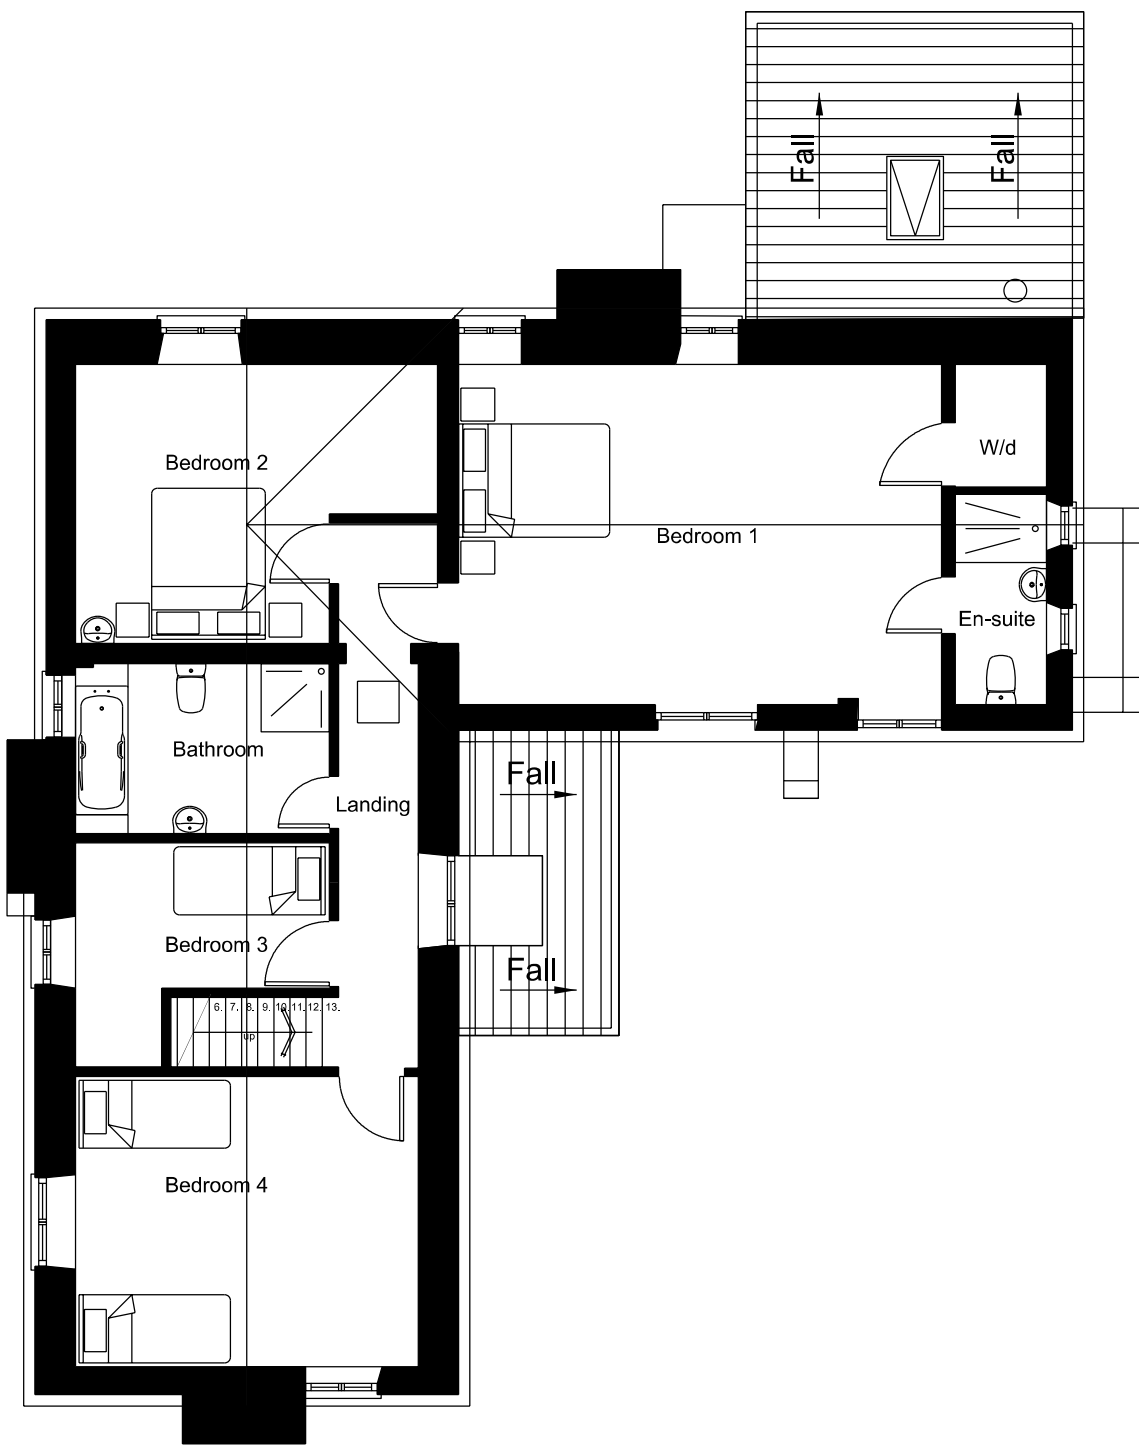

First Floor



REVISION

Client

MR & Mrs P Thomas

Project

Hill Oak Farm

Drawing Title

As Existing

| Drawn | Checked | Paper Size | Scale | Date |
|-------------|---------|-------------|-------|----------|
| CW | CW | A1 | 1:100 | Nov 2019 |
| Project No. | | Drawing No. | | Revision |
| 00000 | | 100 | | |

CORSTORPHINE
+WRIGHT