


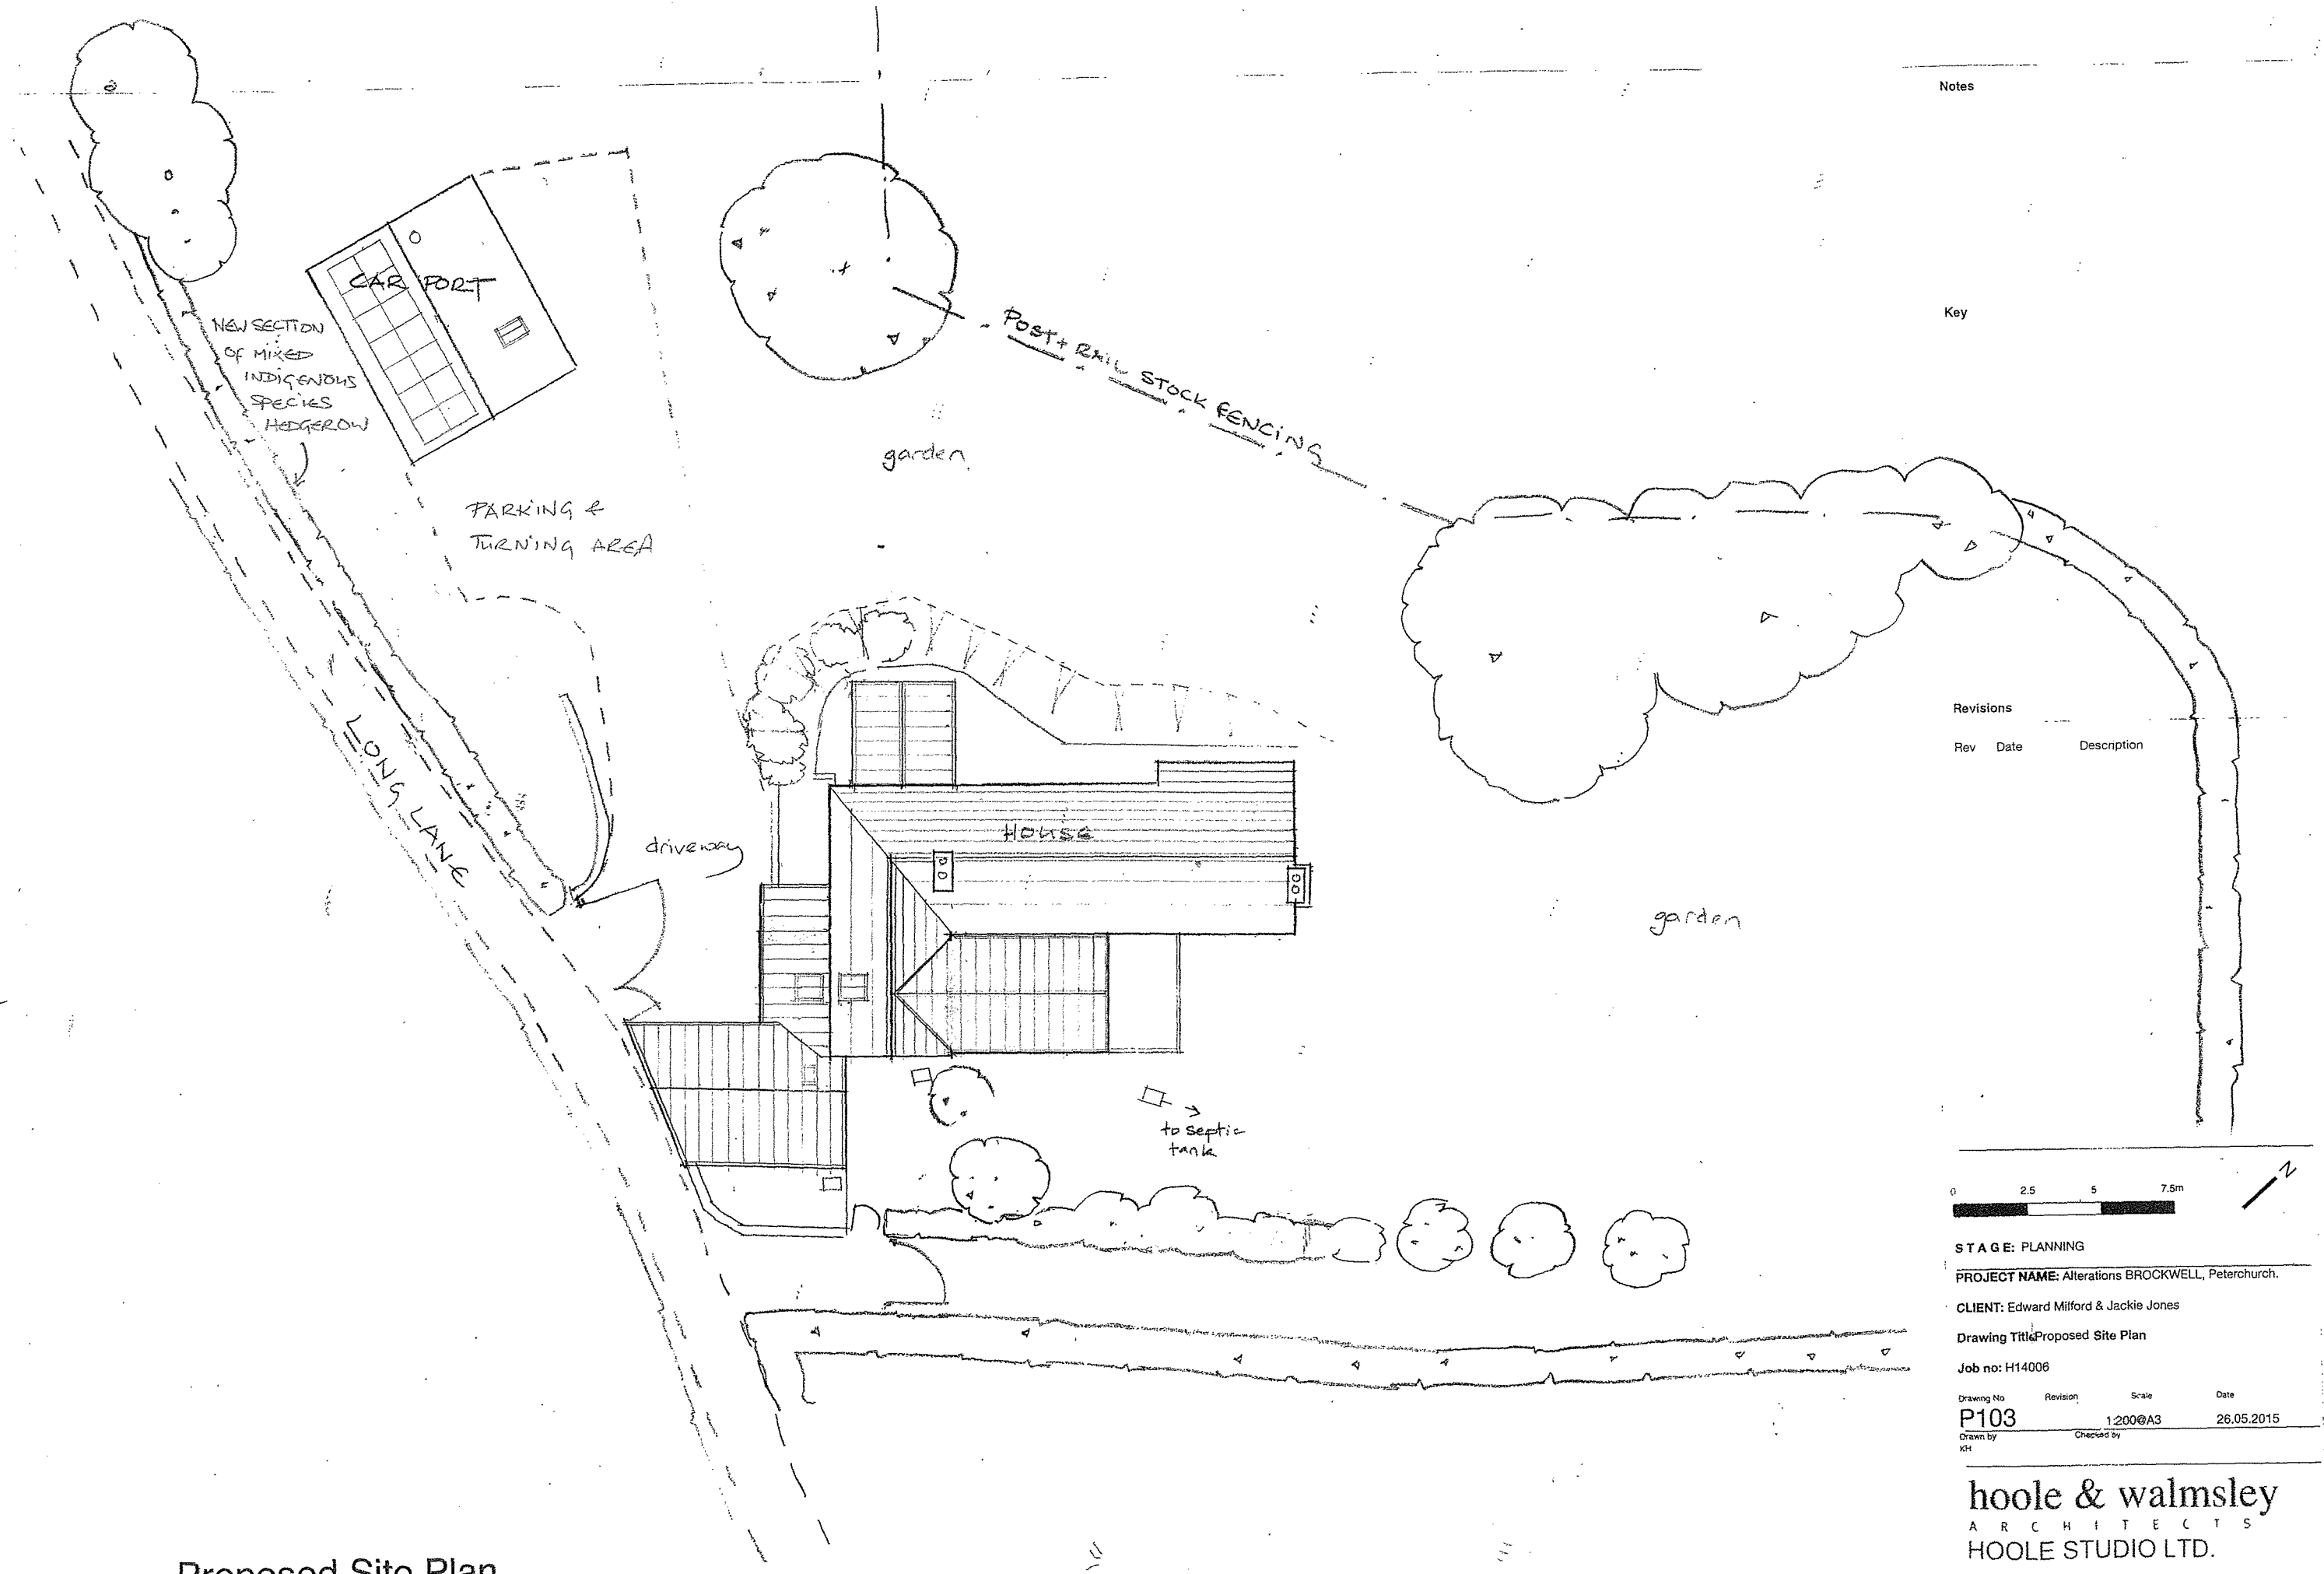

Notes

Key

Revisions

Rev	Date	Description
-----	------	-------------



STAGE: PLANNING
PROJECT NAME: Alterations BROCKWELL, Peterchurch.
CLIENT: Edward Milford & Jackie Jones
Drawing Title: Proposed Site Plan
Job no: H14006
Drawing No: P103
Revision: 1
Scale: 1:200 @ A3
Date: 26.05.2015
Drawn by: KH
Checked by:

hoole & walmsley
ARCHITECTS
HOOLE STUDIO LTD.

17, Baker Street, Abergavenny,
Monmouthshire, NP7 5BB
Tel: 01873 812509/ 07894987953
Email: karen@hoolestudio.com

Proposed Site Plan