


S / 102725 / FH

20 OCT 2010

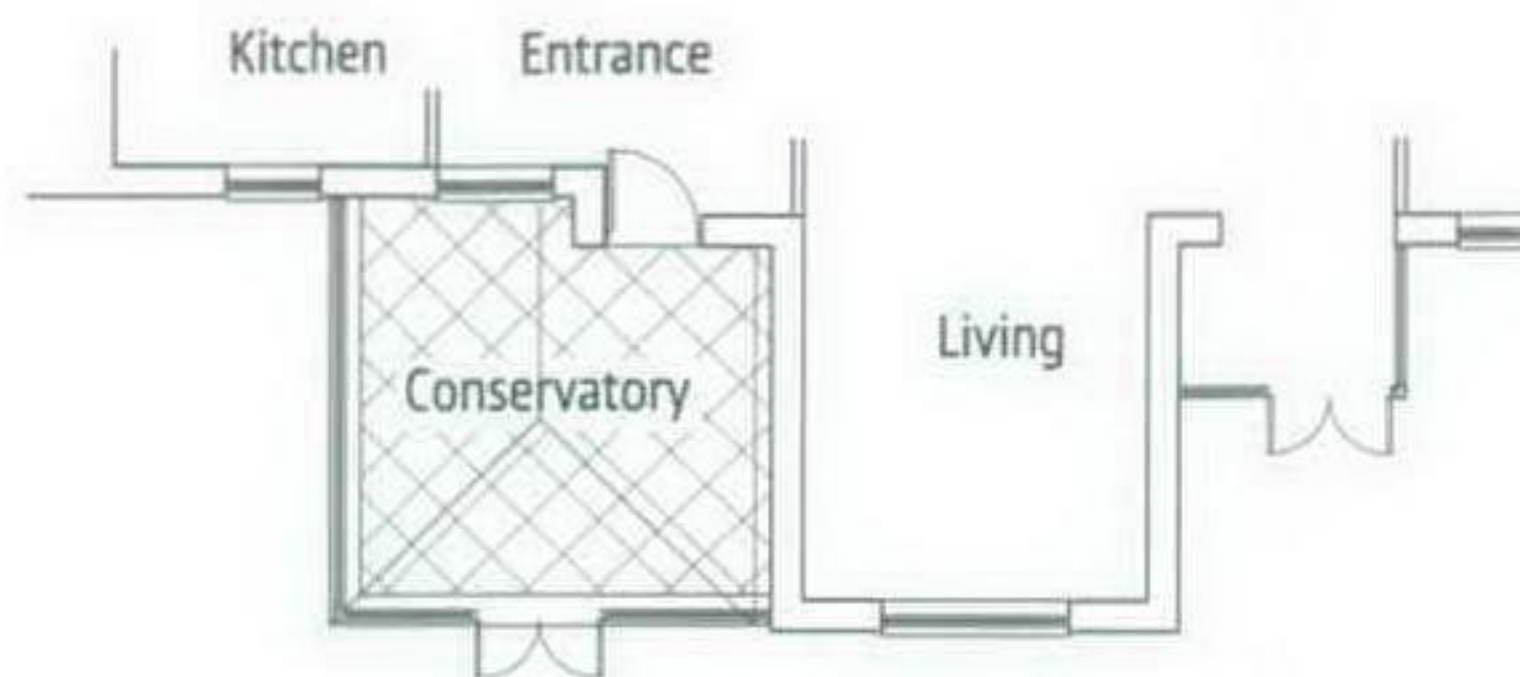

PART FLOOR PLAN

White UPVC windows & doors



0 1m 5m

Matching brickwork



HEREFORDSHIRE COUNCIL
PLANNING SERVICES
DEVELOPMENT CONTROL
20 OCT 2010
To:
Ack'd: File:

Cartwright Windows Doors & Conservatories

Unit 9-10
Stenders Business Park
Mitcheldean
Gloucestershire, GL17 0ZE
tel 01981 768989

client
MR & MRS BERRY-OTTAWAY
project
KIVERNOLL COTTAGE
KIVERNOLL, HEREFORDSHIRE, HR2 8DS
drawing
PROPOSED

date
14/10/10
scale
1:100
drawing no.
151-PL03 rev