

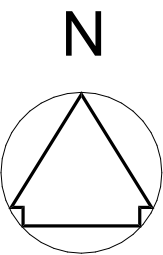


Site Location Plans

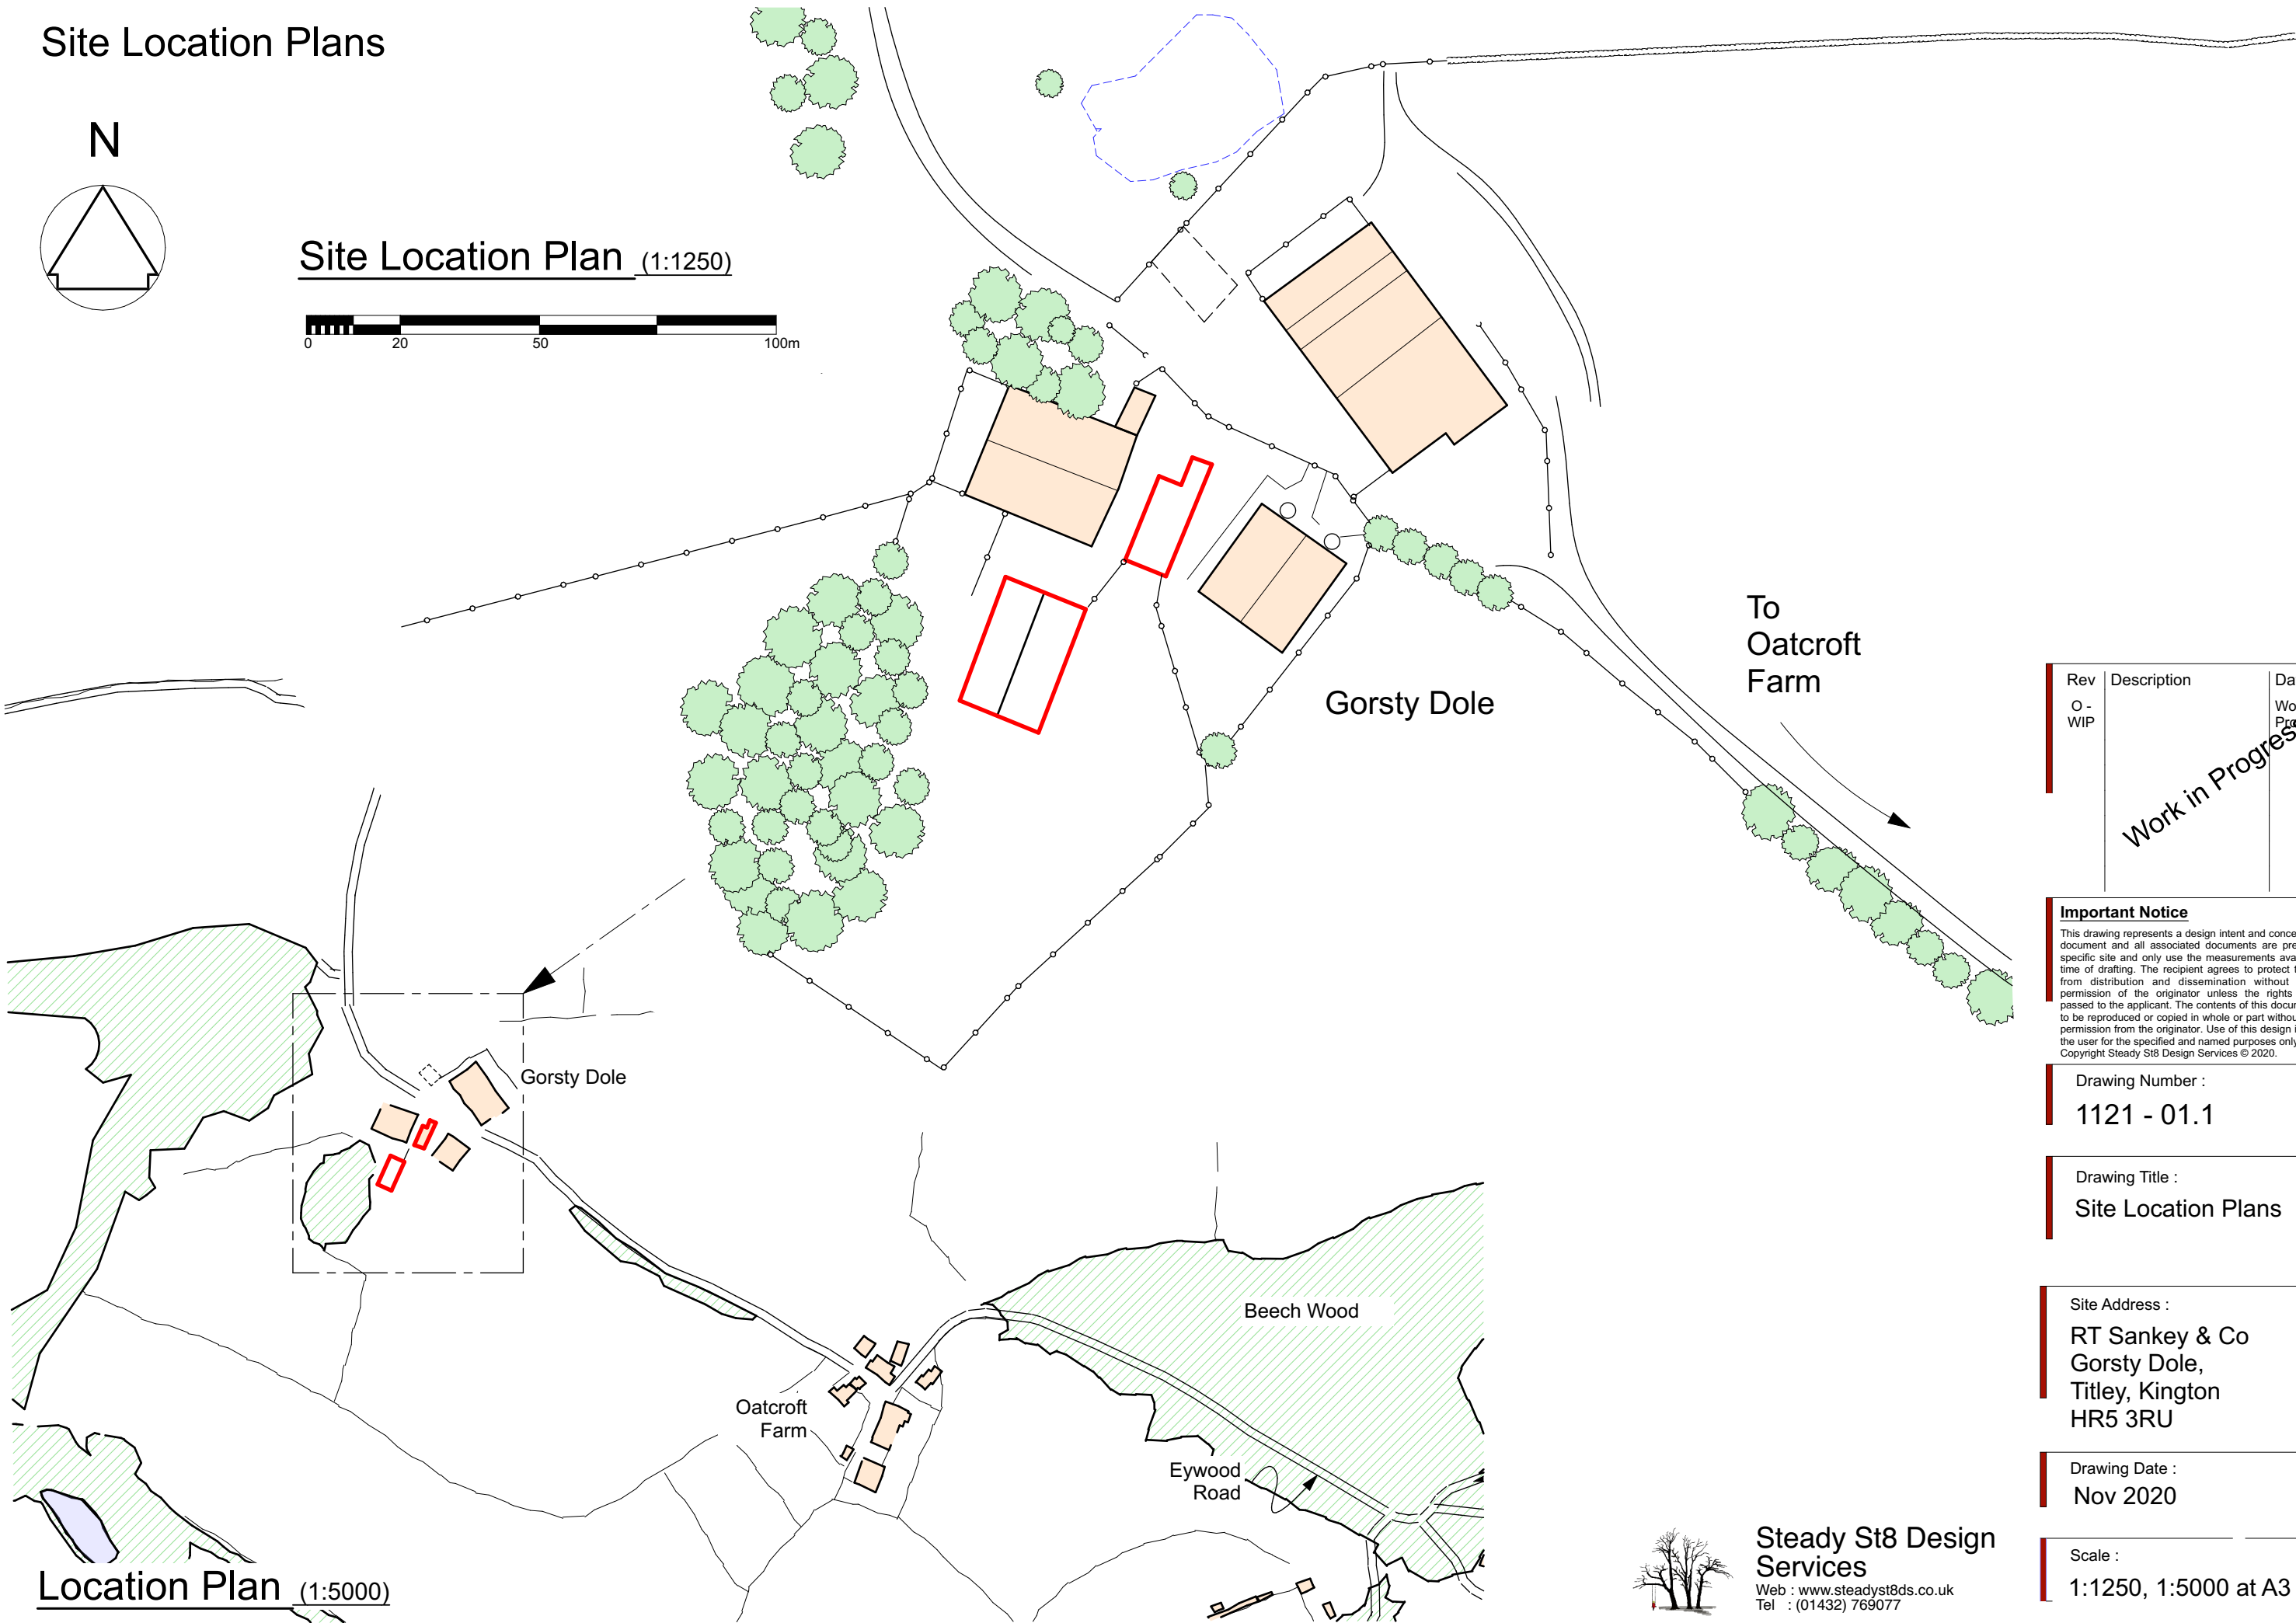

Site Location Plan (1:1250)

 

Location Plan (1:5000)

Rev	Description	Date
O - WIP		Work in Progress

**Important Notice**  
This drawing represents a design intent and concept only. This document and all associated documents are prepared for a specific site and only use the measurements available at the time of drafting. The recipient agrees to protect the contents from distribution and dissemination without the written permission of the originator unless the rights have been passed to the applicant. The contents of this document are not to be reproduced or copied in whole or part without the written permission from the originator. Use of this design is granted to the user for the specified and named purposes only. Copyright Steady St8 Design Services © 2020.

Drawing Number :  
1121 - 01.1

Drawing Title :  
Site Location Plans

Site Address :  
RT Sankey & Co  
Gorsty Dole,  
Tittley, Kington  
HR5 3RU


Drawing Date :  
Nov 2020

Scale :  
1:1250, 1:5000 at A3




**Steady St8 Design Services**  
Web : [www.steadyst8ds.co.uk](http://www.steadyst8ds.co.uk)  
Tel : (01432) 769077

Current Yard and Building Site Layout

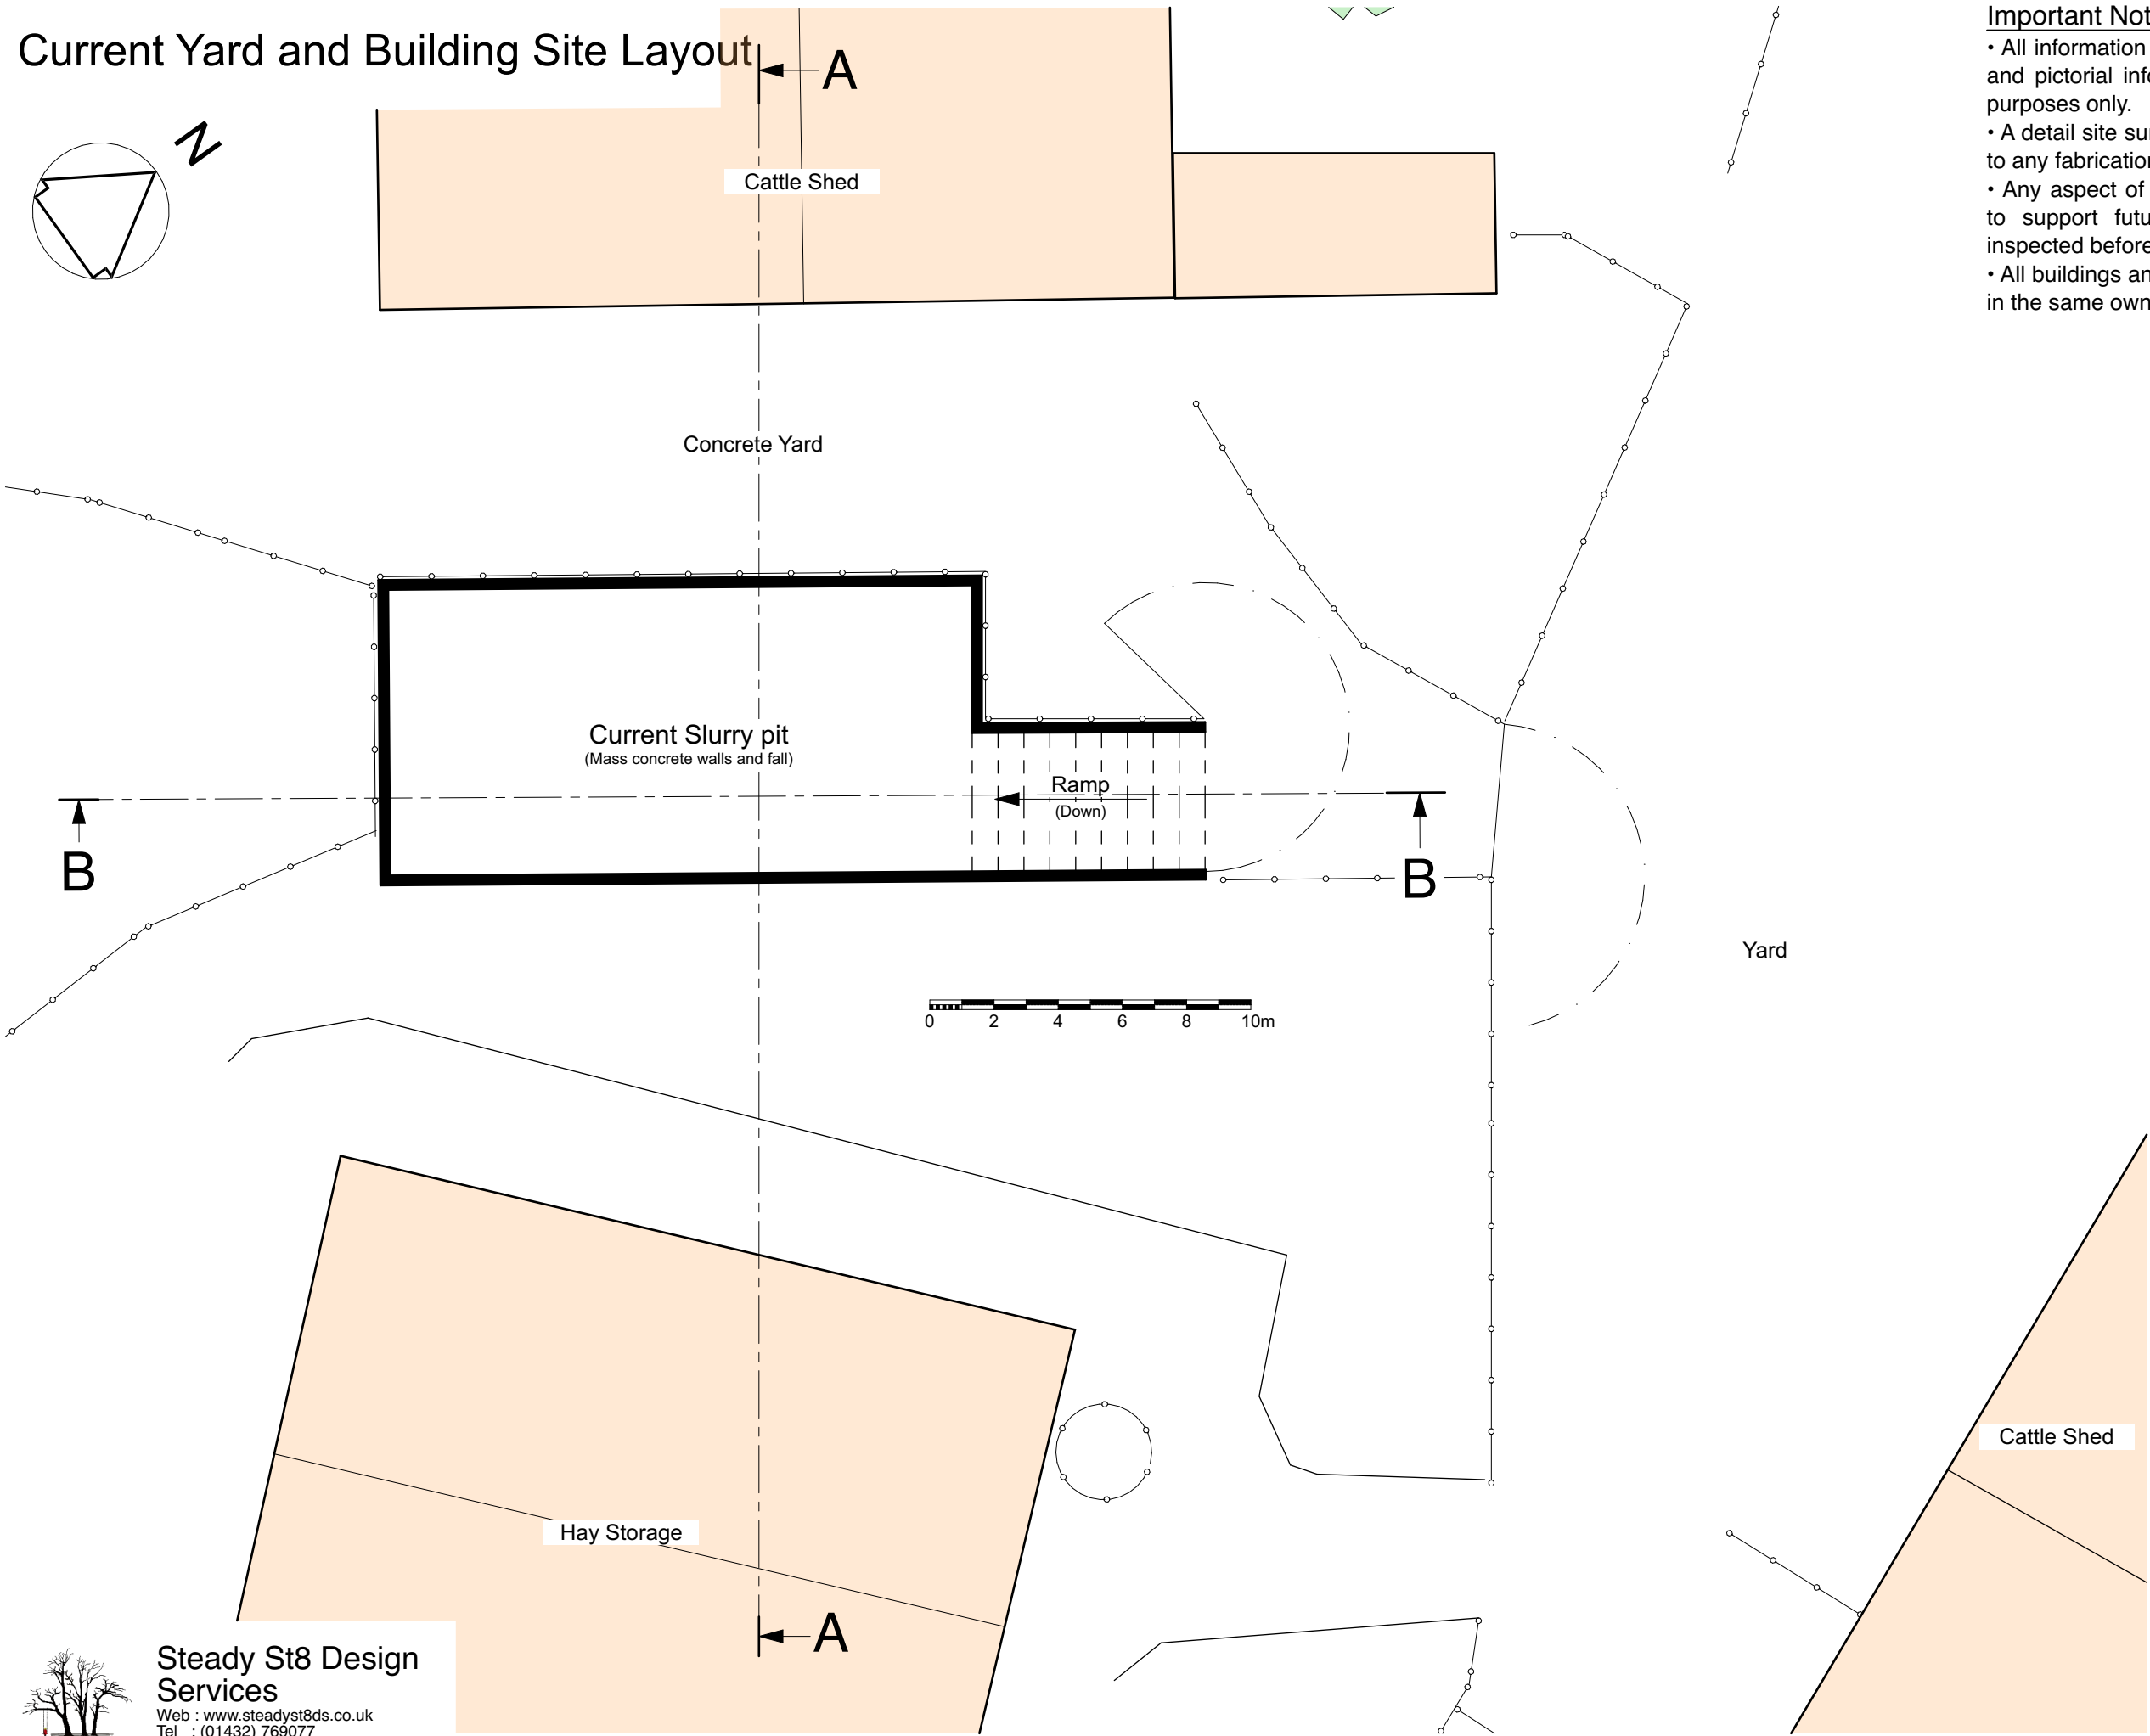

Important Notes

- All information shown is derived from available maps and pictorial information and is provided for planning purposes only.
- A detail site survey will be required before committing to any fabrication or building work.
- Any aspect of the current structure that will be used to support future works must be fully structurally inspected before commencement.
- All buildings and structures shown within this plan are in the same ownership as the proposed development.

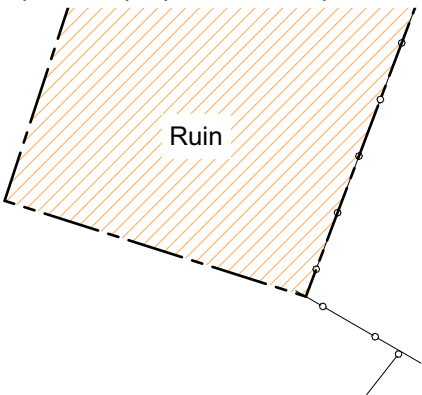

Rev	Description	Date
O - WIP	Work in Progress	Work in Progress

Important Notice

This drawing represents a design intent and concept only. This document and all associated documents are prepared for a specific site and only use the measurements available at the time of drafting. The recipient agrees to protect the contents from distribution and dissemination without the written permission of the originator unless the rights have been passed to the applicant. The contents of this document are not to be reproduced or copied in whole or part without the written permission from the originator. Use of this design is granted to the user for the specified and named purposes only. Copyright Steady St8 Design Services© 2020.

Drawing Number :  
1121 - 01.2

Drawing Title :  
Current Yard and Building Site Layout

Site Address :  
RT Sankey & Co  
Gorsty Dole,  
Tittley, Kington  
HR5 3RU



Drawing Date :  
Nov 2020

Scale :  
1:200 at A3



Steady St8 Design  
Services  
Web : [www.steadyst8ds.co.uk](http://www.steadyst8ds.co.uk)  
Tel : (01432) 769077

# Current Silage Clamp Site Layout

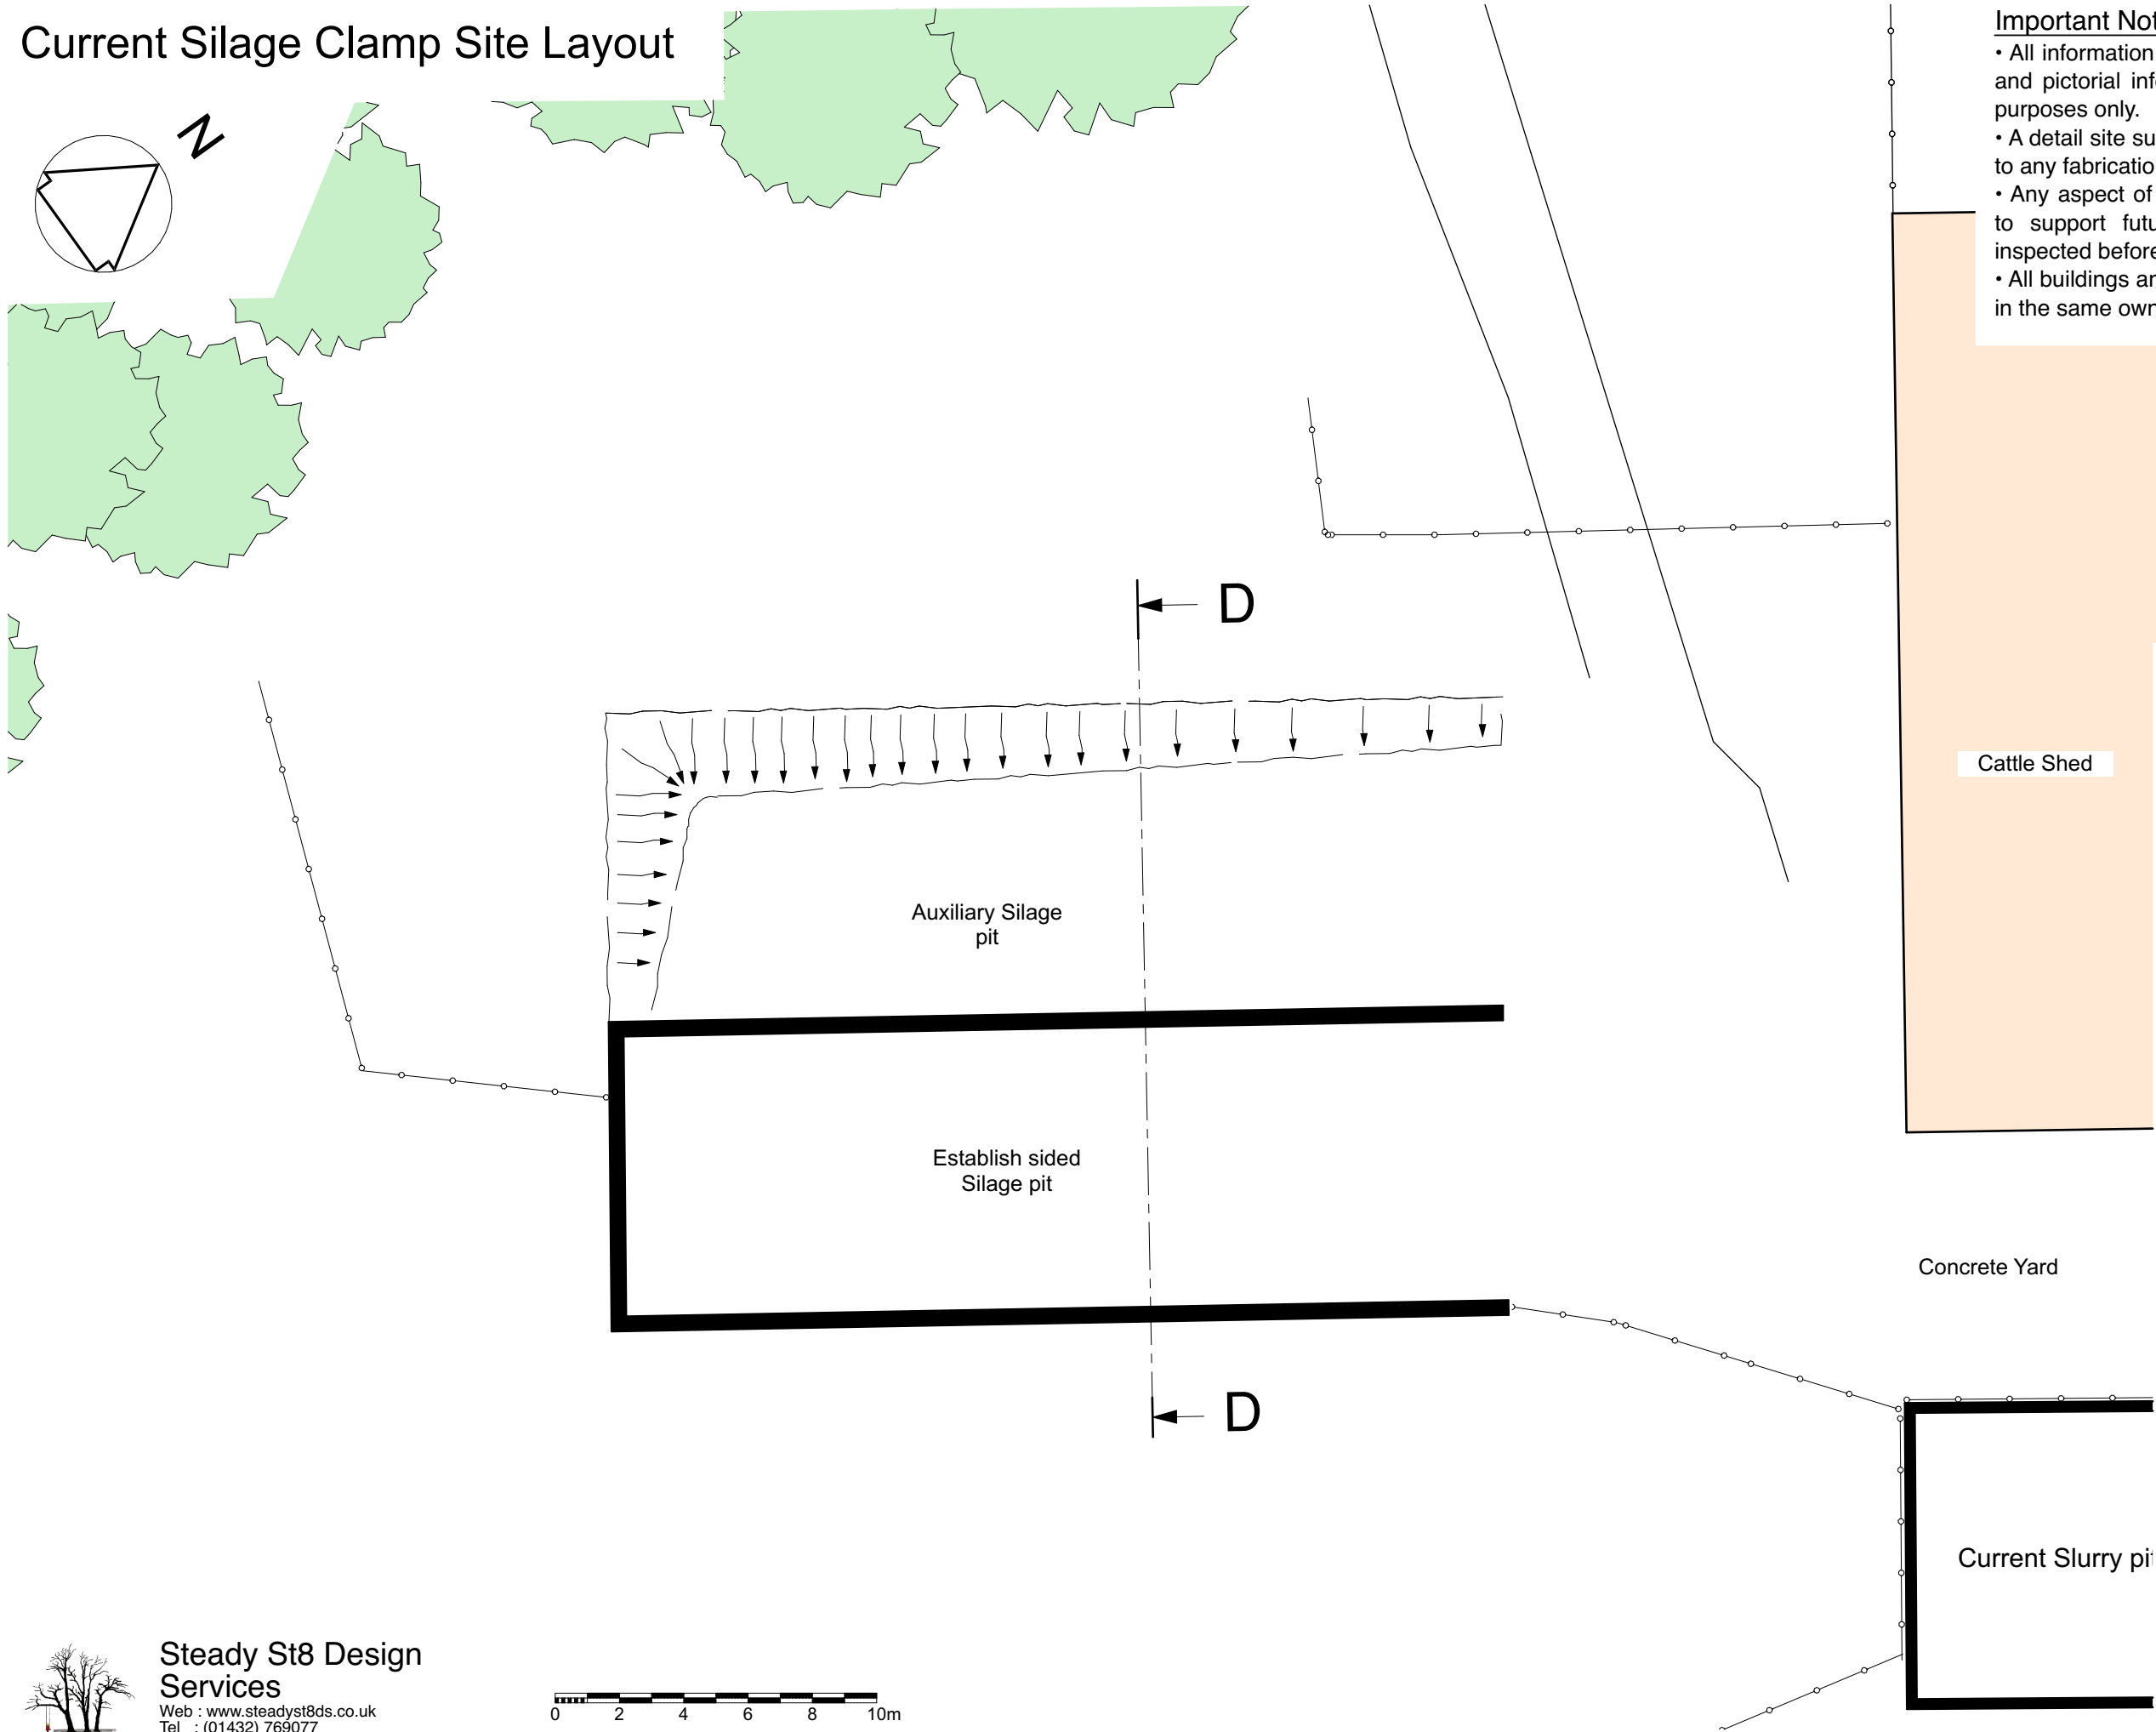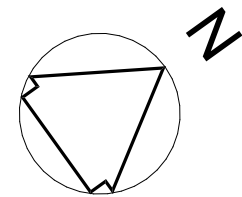

## Important Notes

- All information shown is derived from available maps and pictorial information and is provided for planning purposes only.
- A detail site survey will be required before committing to any fabrication or building work.
- Any aspect of the current structure that will be used to support future works must be fully structurally inspected before commencement.
- All buildings and structures shown within this plan are in the same ownership as the proposed development.

Rev	Description	Date
01 - WIP		Work in Progress

## Important Notice

This drawing represents a design intent and concept only. This document and all associated documents are prepared for a specific site and only use the measurements available at the time of drafting. The recipient agrees to protect the contents from distribution and dissemination without the written permission of the originator unless the rights have been passed to the applicant. The contents of this document are not to be reproduced or copied in whole or part without the written permission from the originator. Use of this design is granted to the user for the specified and named purposes only. Copyright Steady St8 Design Services© 2020.

Drawing Number :  
1121 - 01.3

Drawing Title :  
Current Silage Clamp Site Layout

Site Address :  
RT Sankey & Co  
Gorsty Dole,  
Titley, Kington  
HR5 3RU

Drawing Date :  
Nov 2020


Scale :  
1:200 at A3



Steady St8 Design  
Services  
Web : [www.steadyst8ds.co.uk](http://www.steadyst8ds.co.uk)  
Tel : (01432) 769077

0 2 4 6 8 10m



Current Section A-A of Slurry Store

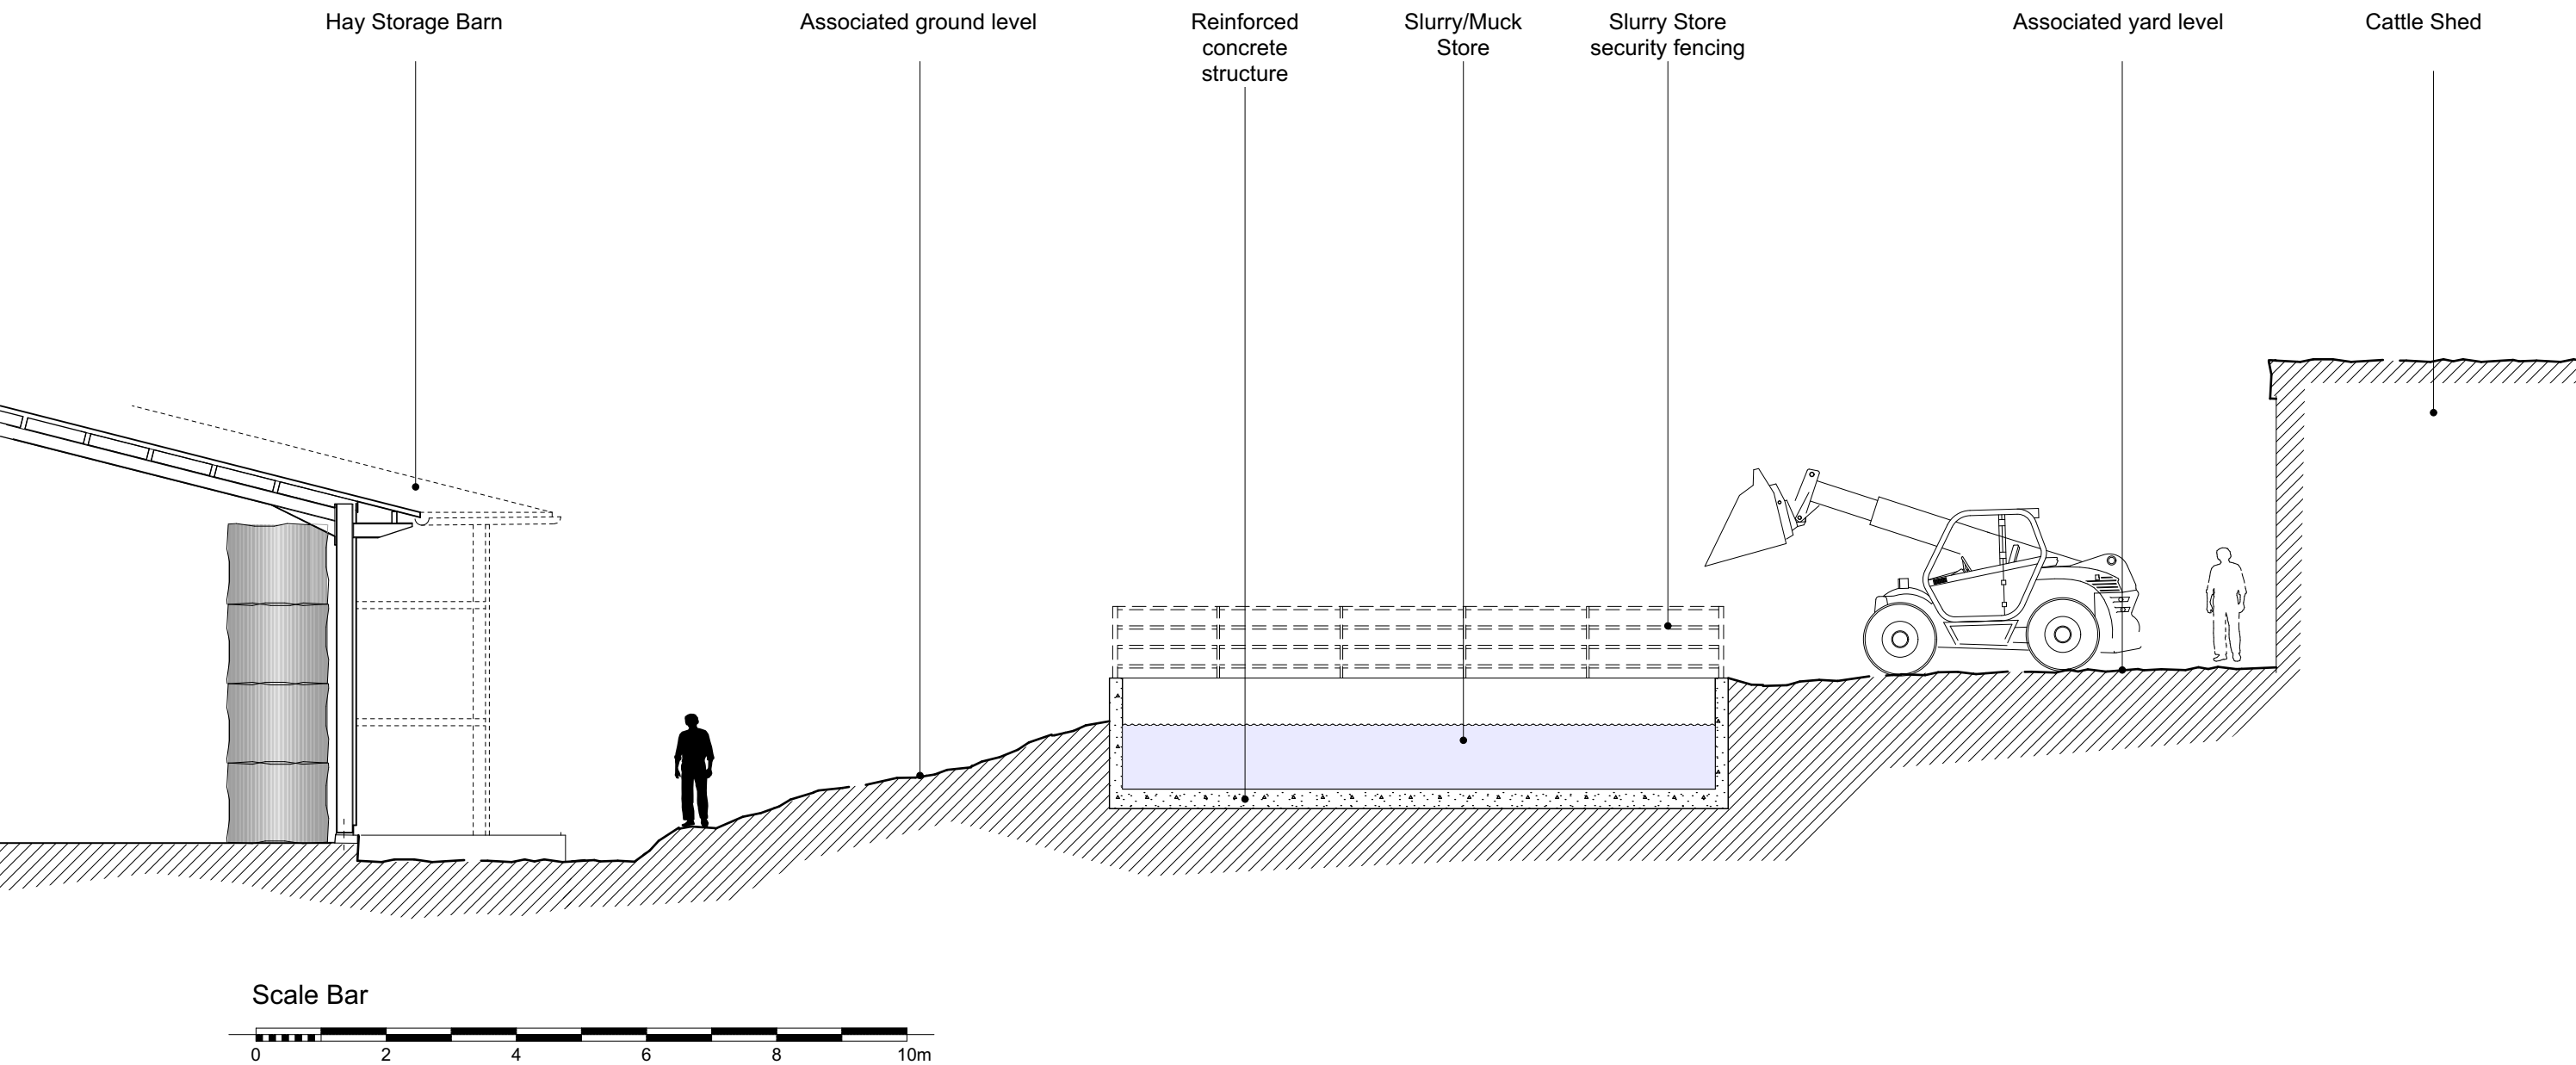

 **Steady St8 Design Services**  
Web : [www.steadyst8ds.co.uk](http://www.steadyst8ds.co.uk)  
Tel : (01432) 769077

Site Address : RT Sankey & Co Gorsty Dole, Tittley, Kingston HR5 3RU	Drawing Date : Nov 2020	Rev O - WIP	Description  <div>Work in Progress</div>	Date Work in Progress	Important Notice  This drawing represents a design intent and concept only. This document and all associated documents are prepared for a specific site and only use the measurements available at the time of drafting. The recipient agrees to protect the contents from distribution and dissemination without the written permission of the originator unless the rights have been passed to the applicant. The contents of this document are not to be reproduced or copied in whole or part without the written permission from the originator. Use of this design is granted to the user for the specified and named purposes only. Copyright Steady St8 Design Services © 2020.	Drawing Number : 1121 - 01.4
	Scale : 1:100 at A3			Drawing Title : Current Section A-A of Slurry Store		


# Current Section B-B of Slurry Store

 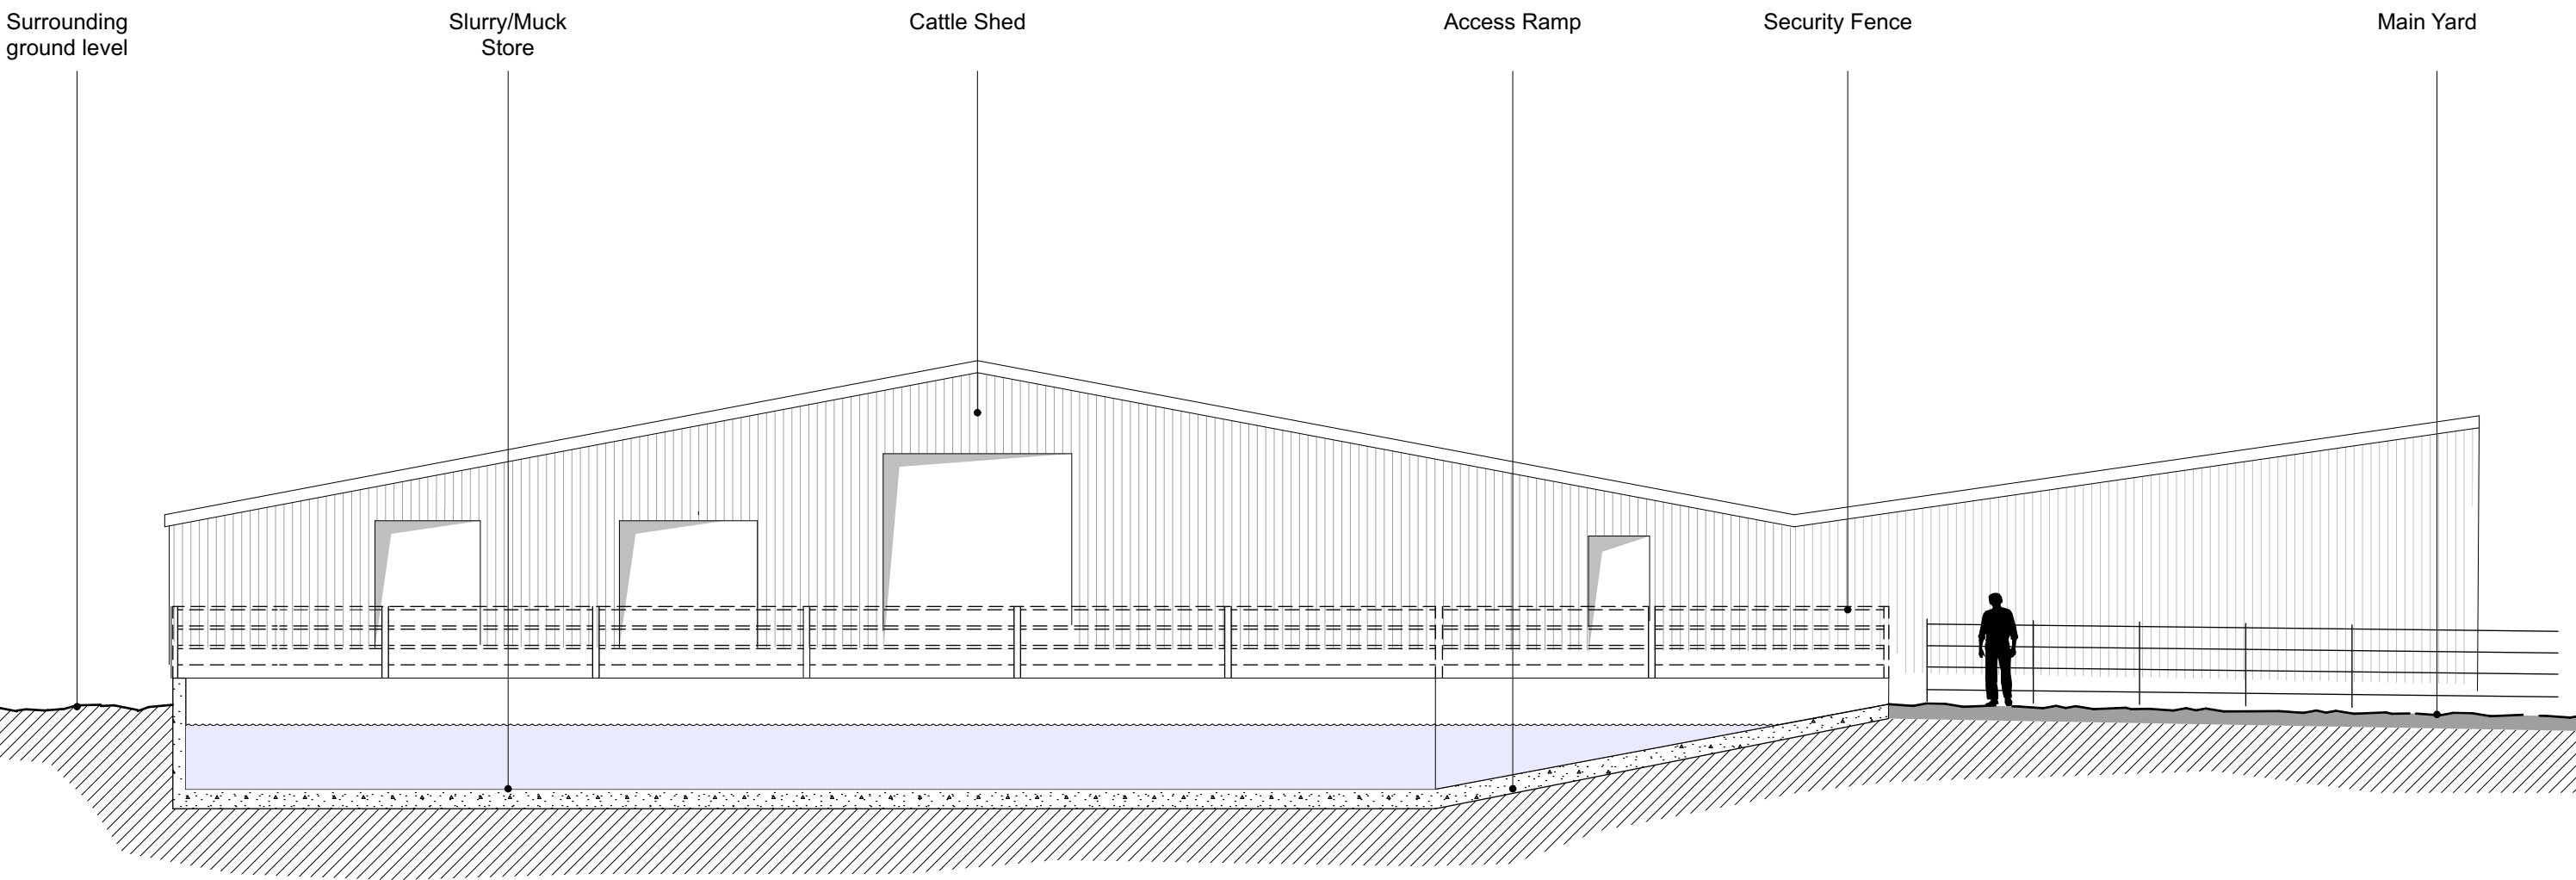

**Steady St8 Design  
Services**  
Web : [www.steadyst8ds.co.uk](http://www.steadyst8ds.co.uk)  
Tel : (01432) 769077

Site Address : RT Sankey & Co Gorsty Dole, Tittley, Kington HR5 3RU	Drawing Date : Nov 2020  Scale : 1:100 at A3	Rev 0 - WIP	Description  
---	--	-------------------	---

Current section C-C thro Silage clamp

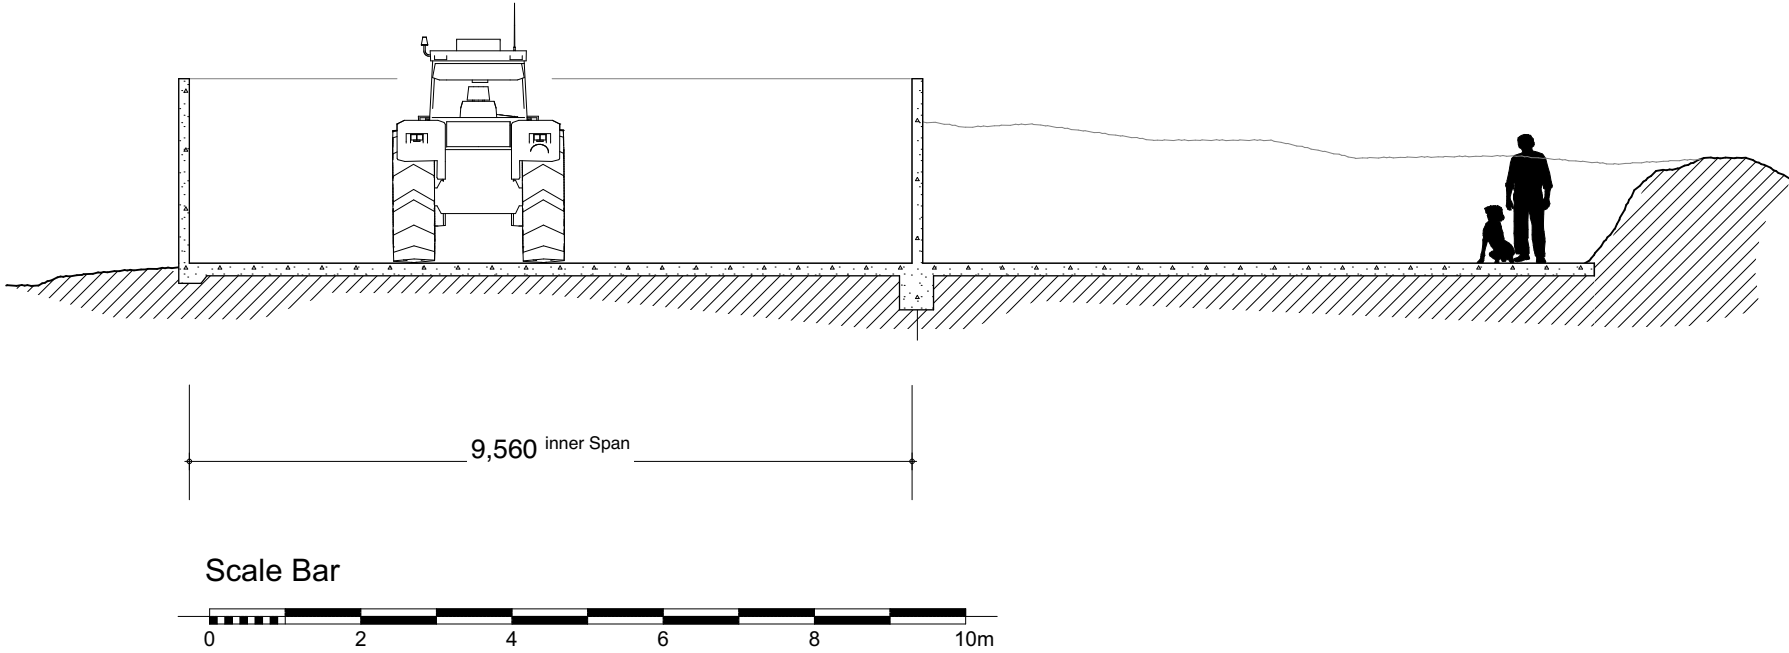

Steady St8 Design  
Services  
Web : [www.steadyst8ds.co.uk](http://www.steadyst8ds.co.uk)  
Tel : (01432) 769077

Site Address :  
RT Sankey & Co  
Gorsty Dole,  
Tittley, Kington  
HR5 3RU

Drawing Date :  
Nov 2020  
  
Scale :  
1:100 at A3

Rev  
01 -  
WIP

Description

Work in Progress

Date  
Work in  
Progress


Important Notice

This drawing represents a design intent and concept only. This document and all associated documents are prepared for a specific site and only use the measurements available at the time of drafting. The recipient agrees to protect the contents from distribution and dissemination without the written permission of the originator unless the rights have been passed to the applicant. The contents of this document are not to be reproduced or copied in whole or part without the written permission from the originator. Use of this design is granted to the user for the specified and named purposes only. Copyright Steady St8 Design Services © 2020.

Drawing Number :  
1121 - 01.6

Drawing Title :  
Current section C-C thro Silage  
clamp

# Current South Elevation (Silage Clamp)

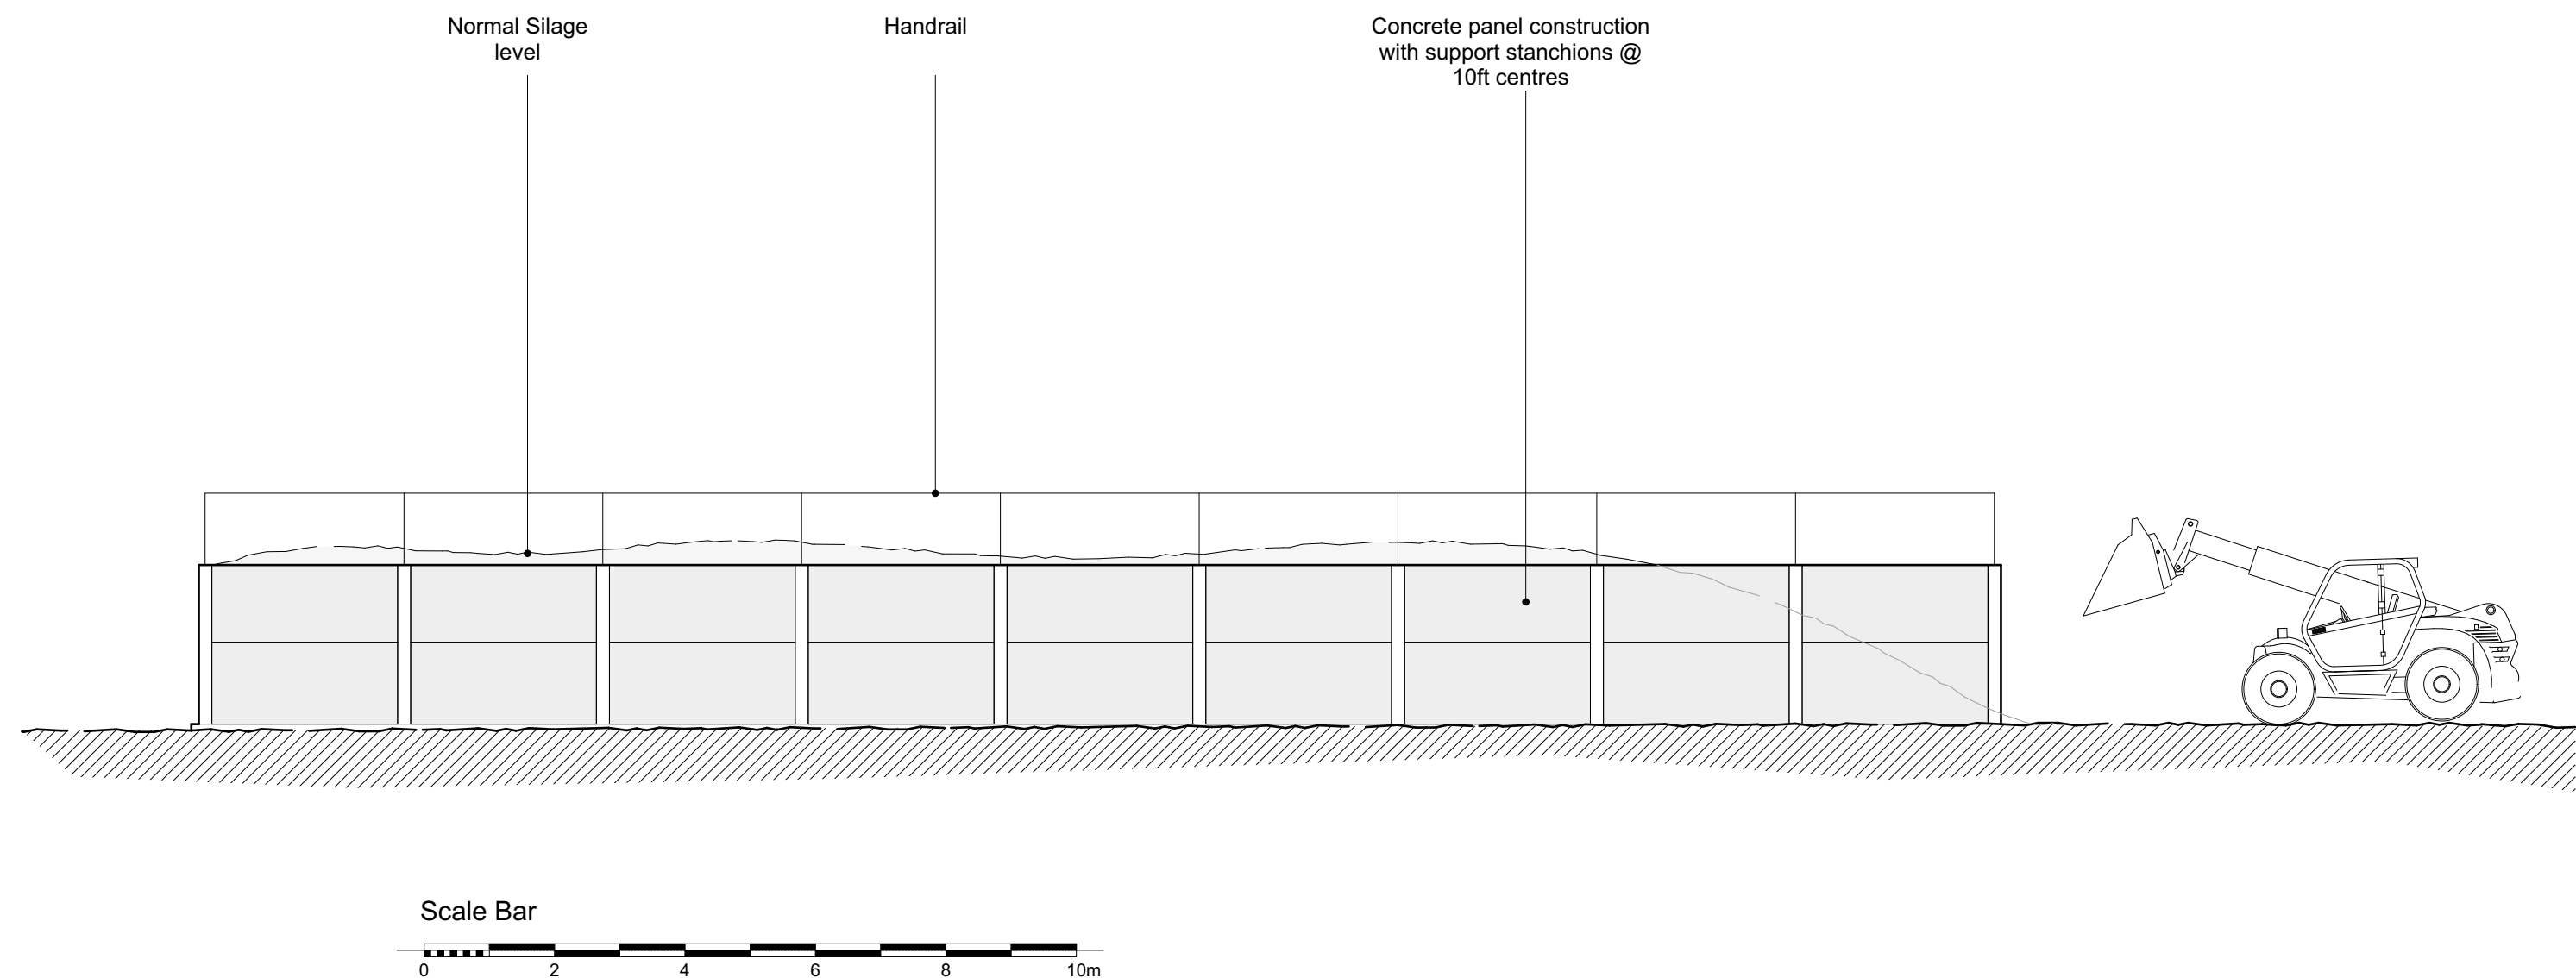

**Steady St8 Design  
Services**  
Web : [www.steadyst8ds.co.uk](http://www.steadyst8ds.co.uk)  
Tel : (01432) 769077

Site Address :  
**RT Sankey & Co**  
**Gorsty Dole,**  
**Titley, Kingston**  
**HR5 3RU**

Drawing Date :  
**Nov 2020**

Scale :  
**1:100 at A3**


Rev	Description	Date

**Important Notice**  
This drawing represents a design intent and concept only. This document and all associated documents are prepared for a specific site and only use the measurements available at the time of drafting. The recipient agrees to protect the contents from distribution and dissemination without the written permission of the originator unless the rights have been passed to the applicant. The contents of this document are not to be reproduced or copied in whole or part without the written permission from the originator. Use of this design is granted to the user for the specified and named purposes only. Copyright Steady St8 Design Services © 2020.

Drawing Number :  
**1121 - 01.7**

Drawing Title :  
**Current South Elevation (Silage  
Clamp)**

# Current West Elevation (Silage Clamp)

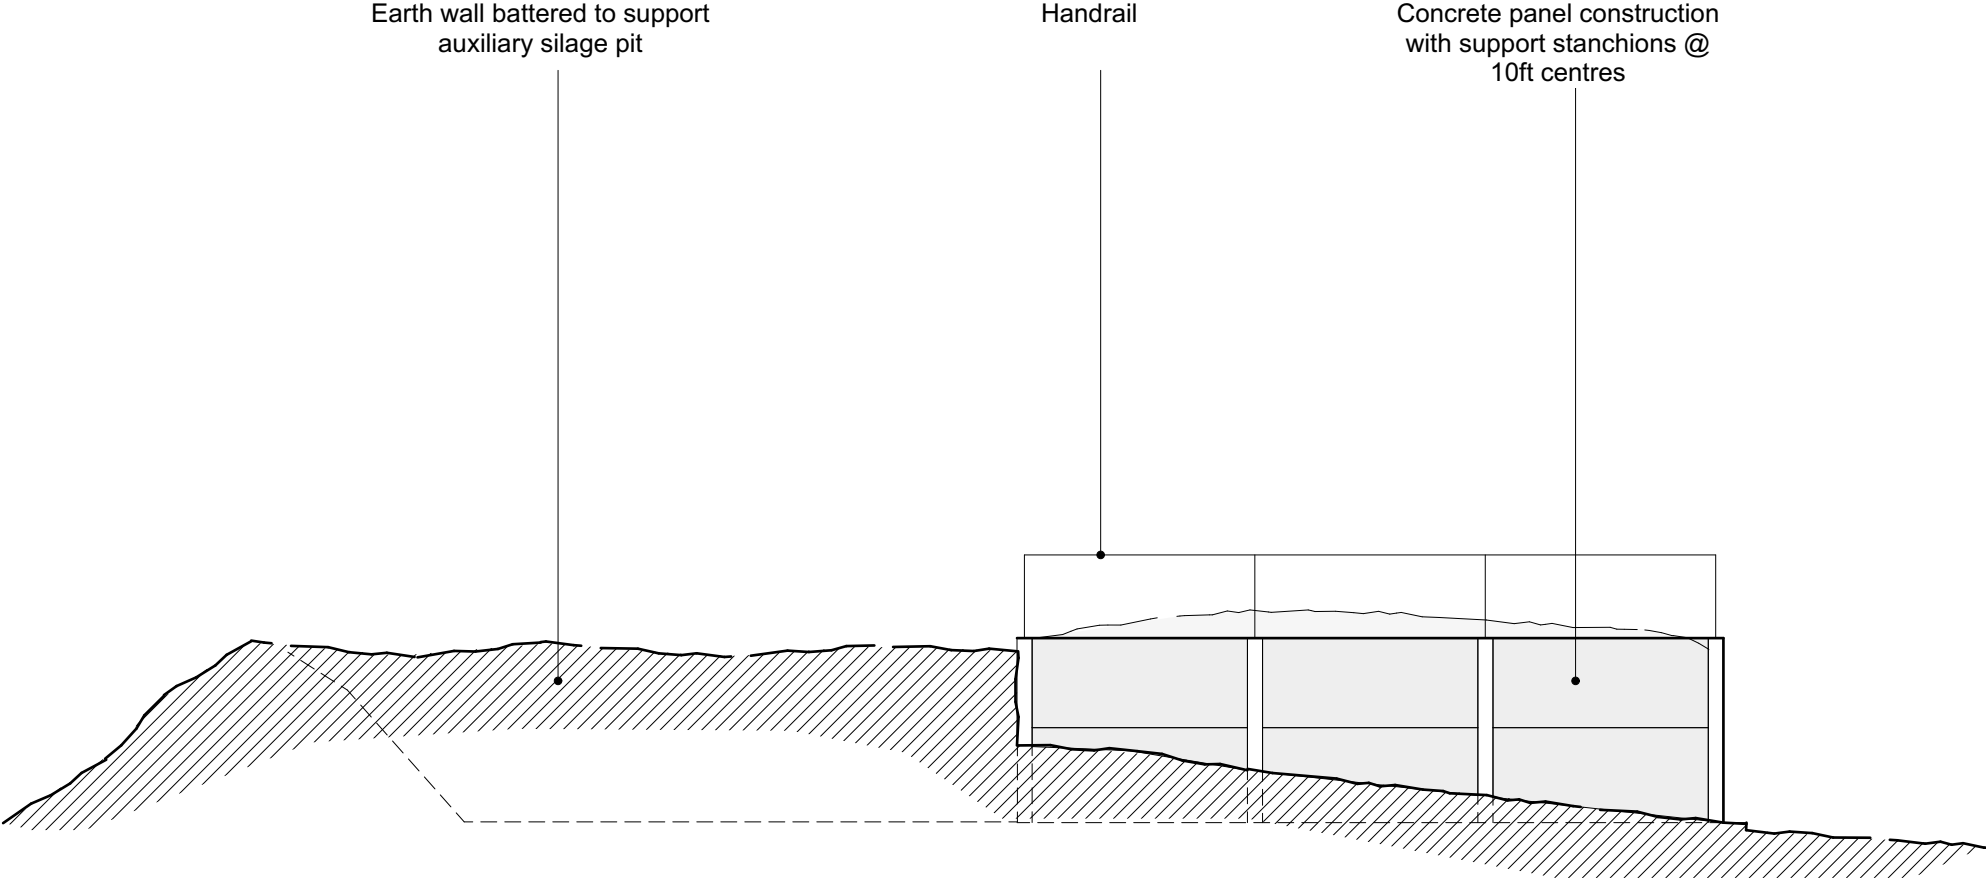

**Steady St8 Design Services**  
Web : [www.steadyst8ds.co.uk](http://www.steadyst8ds.co.uk)  
Tel : (01432) 769077

Site Address :  
**RT Sankey & Co**  
**Gorsty Dole,**  
**Titley, Kingston**  
**HR5 3RU**

Drawing Date :  
**Nov 2020**

Scale :  
**1:100 at A3**

Rev	Description	Date

**Important Notice**


This drawing represents a design intent and concept only. This document and all associated documents are prepared for a specific site and only use the measurements available at the time of drafting. The recipient agrees to protect the contents from distribution and dissemination without the written permission of the originator unless the rights have been passed to the applicant. The contents of this document are not to be reproduced or copied in whole or part without the written permission from the originator. Use of this design is granted to the user for the specified and named purposes only. Copyright Steady St8 Design Services © 2020.

Drawing Number :  
**1121 - 01.8**

Drawing Title :  
**Current West Elevation (Silage Clamp)**



# Current East Elevation (Silage Clamp)

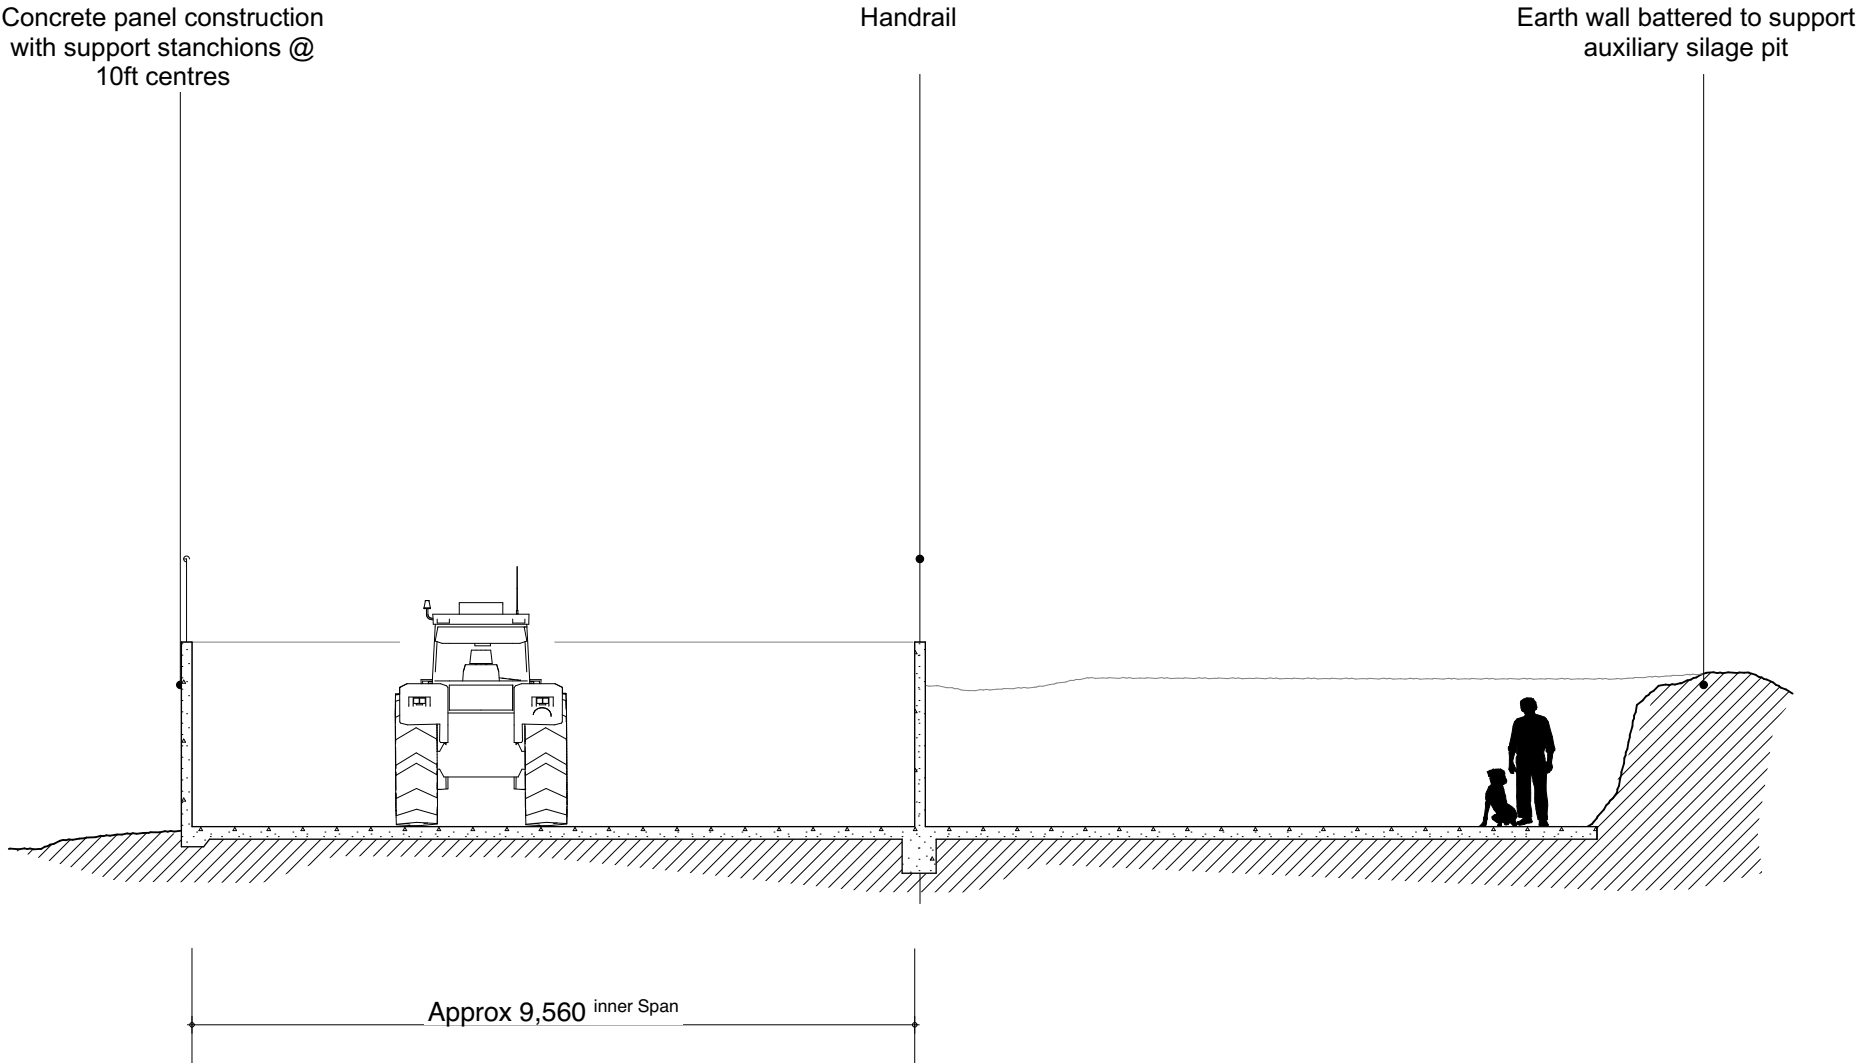

**Steady St8 Design  
Services**  
Web : [www.steadyst8ds.co.uk](http://www.steadyst8ds.co.uk)  
Tel : (01432) 769077

Site Address :  
**RT Sankey & Co**  
**Gorsty Dole,**  
**Titley, Kington**  
**HR5 3RU**

Drawing Date :  
**Nov 2020**

Scale :  
**1:100 at A3**

Rev	Description	Date


**Important Notice**

This drawing represents a design intent and concept only. This document and all associated documents are prepared for a specific site and only use the measurements available at the time of drafting. The recipient agrees to protect the contents from distribution and dissemination without the written permission of the originator unless the rights have been passed to the applicant. The contents of this document are not to be reproduced or copied in whole or part without the written permission from the originator. Use of this design is granted to the user for the specified and named purposes only. Copyright Steady St8 Design Services © 2020.

Drawing Number :  
**1121 - 01.9**

Drawing Title :  
**Current East Elevation (Silage  
Clamp)**

# Proposed Slurry Store Plan

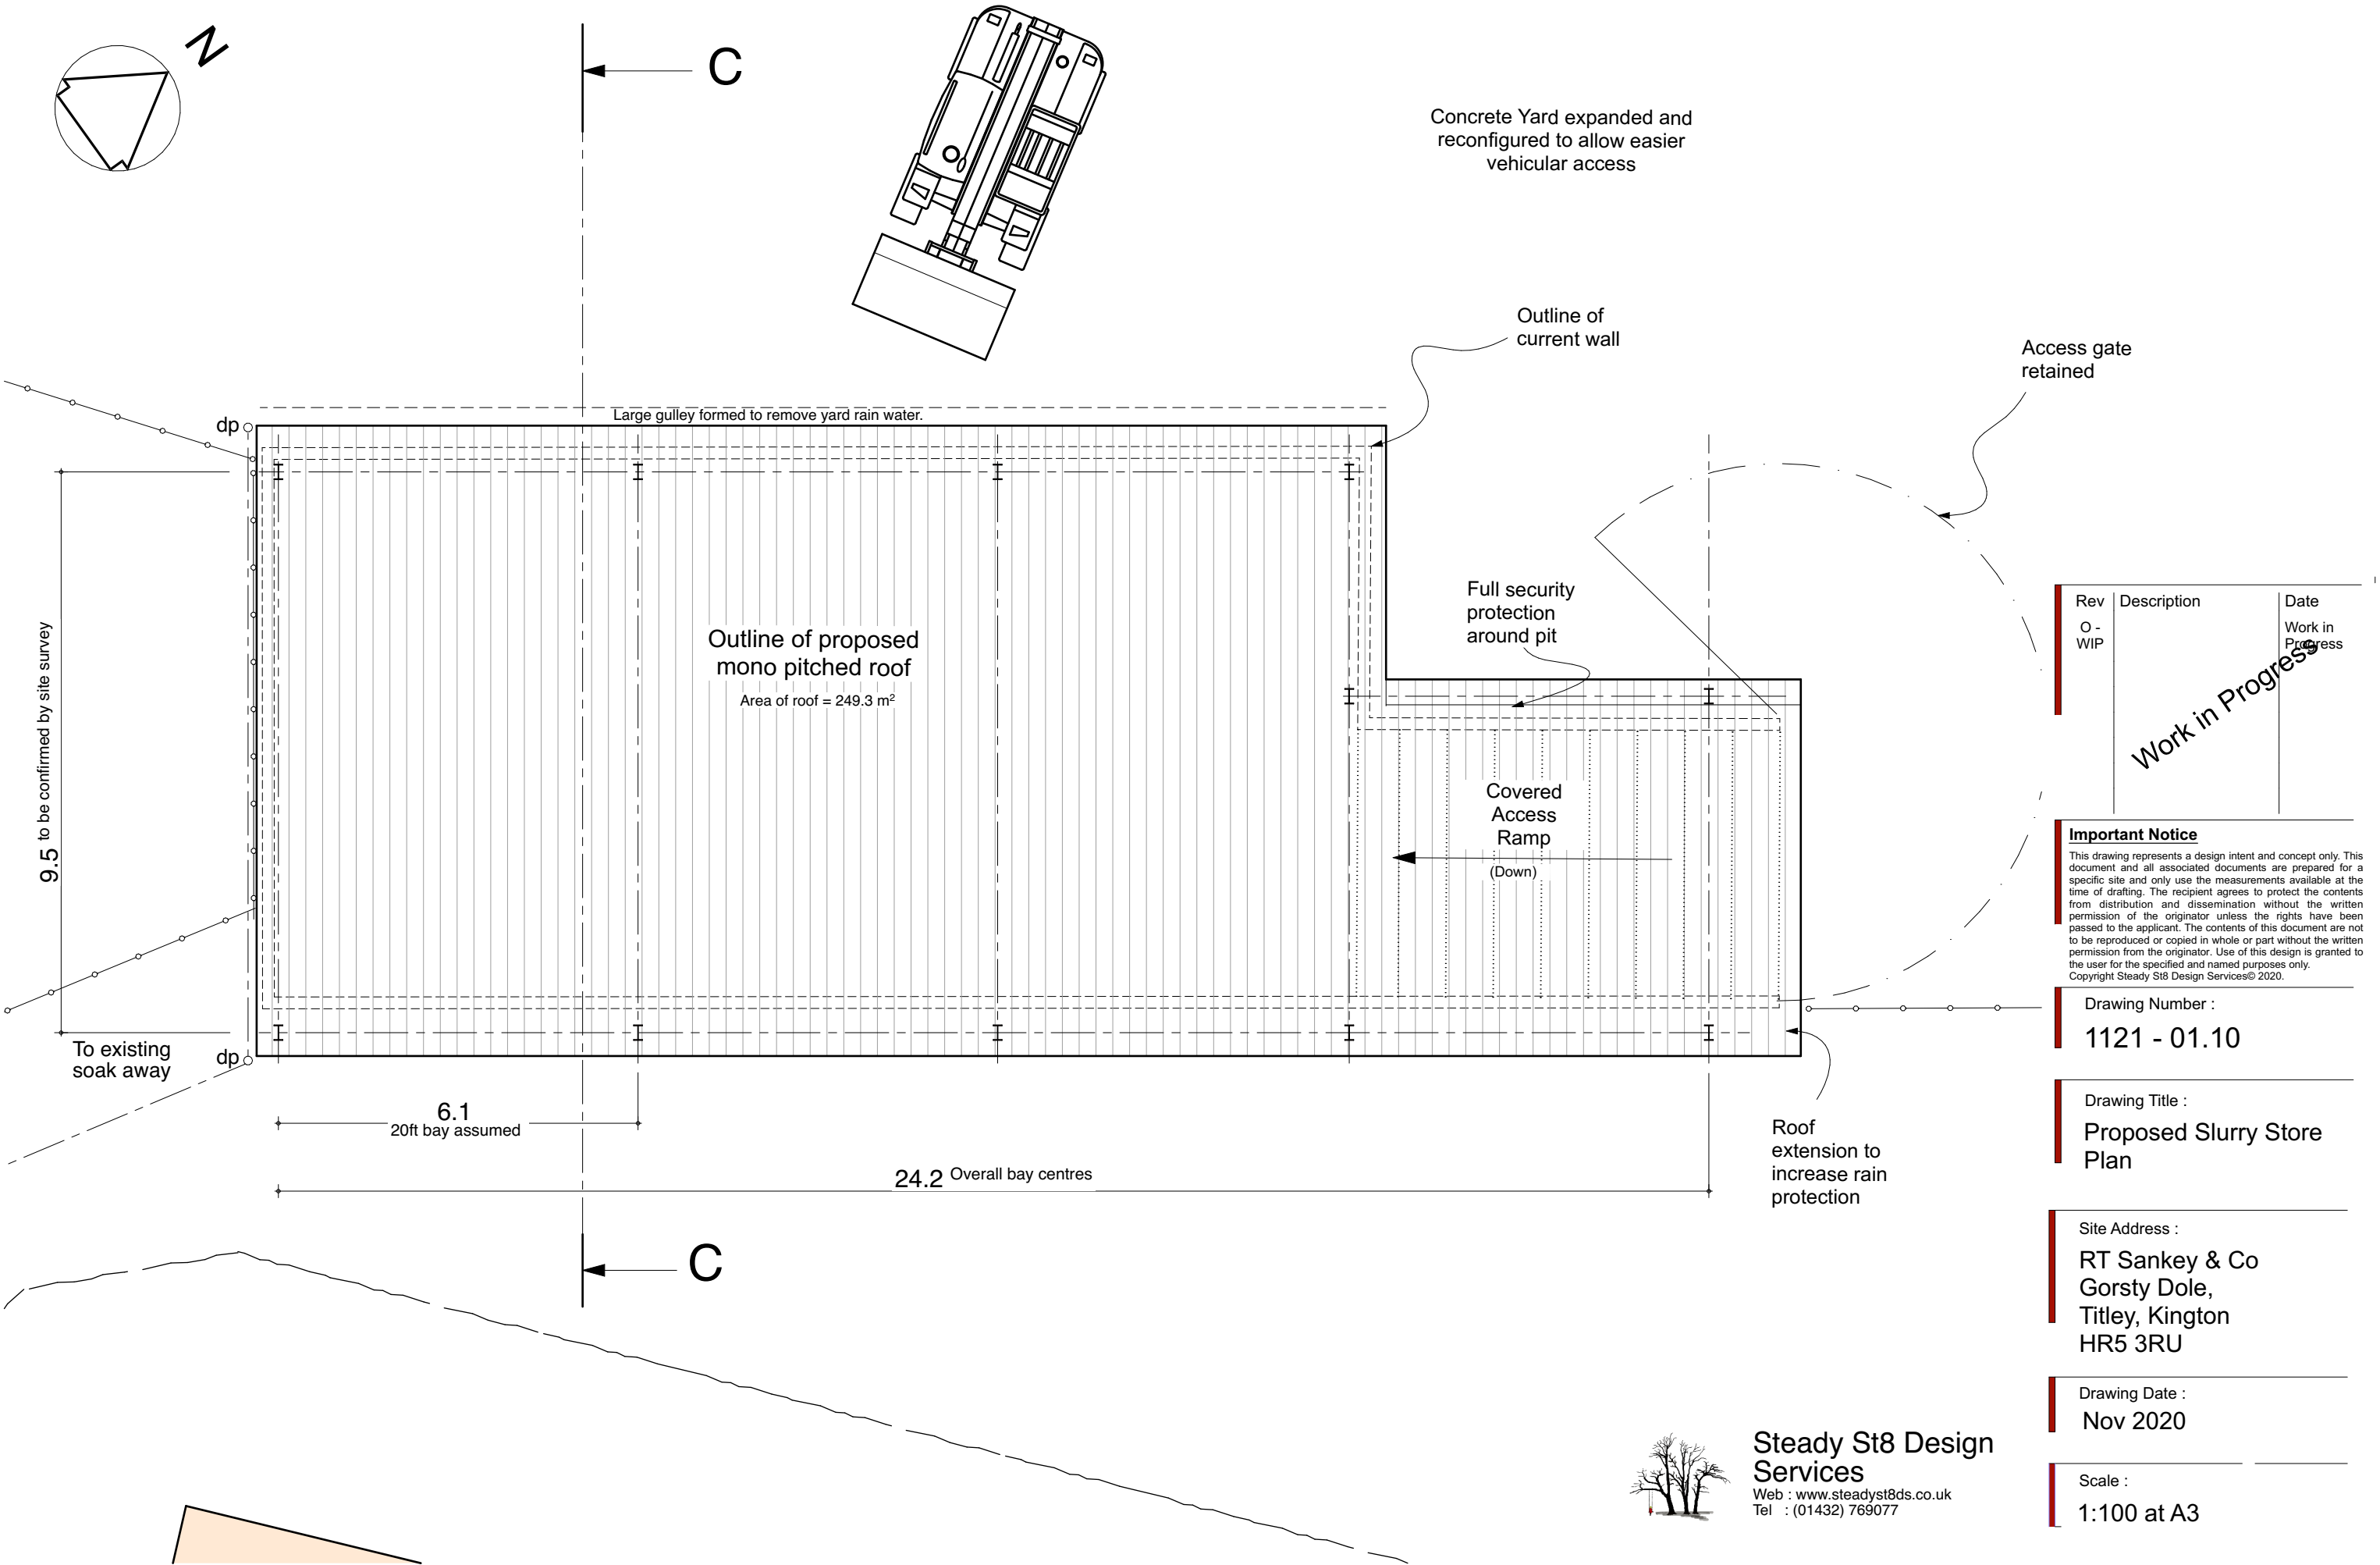

Rev	Description	Date
O - WIP	Work in Progress	Work in Progress

**Important Notice**  
This drawing represents a design intent and concept only. This document and all associated documents are prepared for a specific site and only use the measurements available at the time of drafting. The recipient agrees to protect the contents from distribution and dissemination without the written permission of the originator unless the rights have been passed to the applicant. The contents of this document are not to be reproduced or copied in whole or part without the written permission from the originator. Use of this design is granted to the user for the specified and named purposes only. Copyright Steady St8 Design Services© 2020.

Drawing Number :  
1121 - 01.10

Drawing Title :  
Proposed Slurry Store Plan

Site Address :  
RT Sankey & Co  
Gorsty Dole,  
Titley, Kington  
HR5 3RU


Drawing Date :  
Nov 2020

Scale :  
1:100 at A3



**Steady St8 Design Services**  
Web : [www.steadyst8ds.co.uk](http://www.steadyst8ds.co.uk)  
Tel : (01432) 769077

Proposed Section C - C thro Slurry store

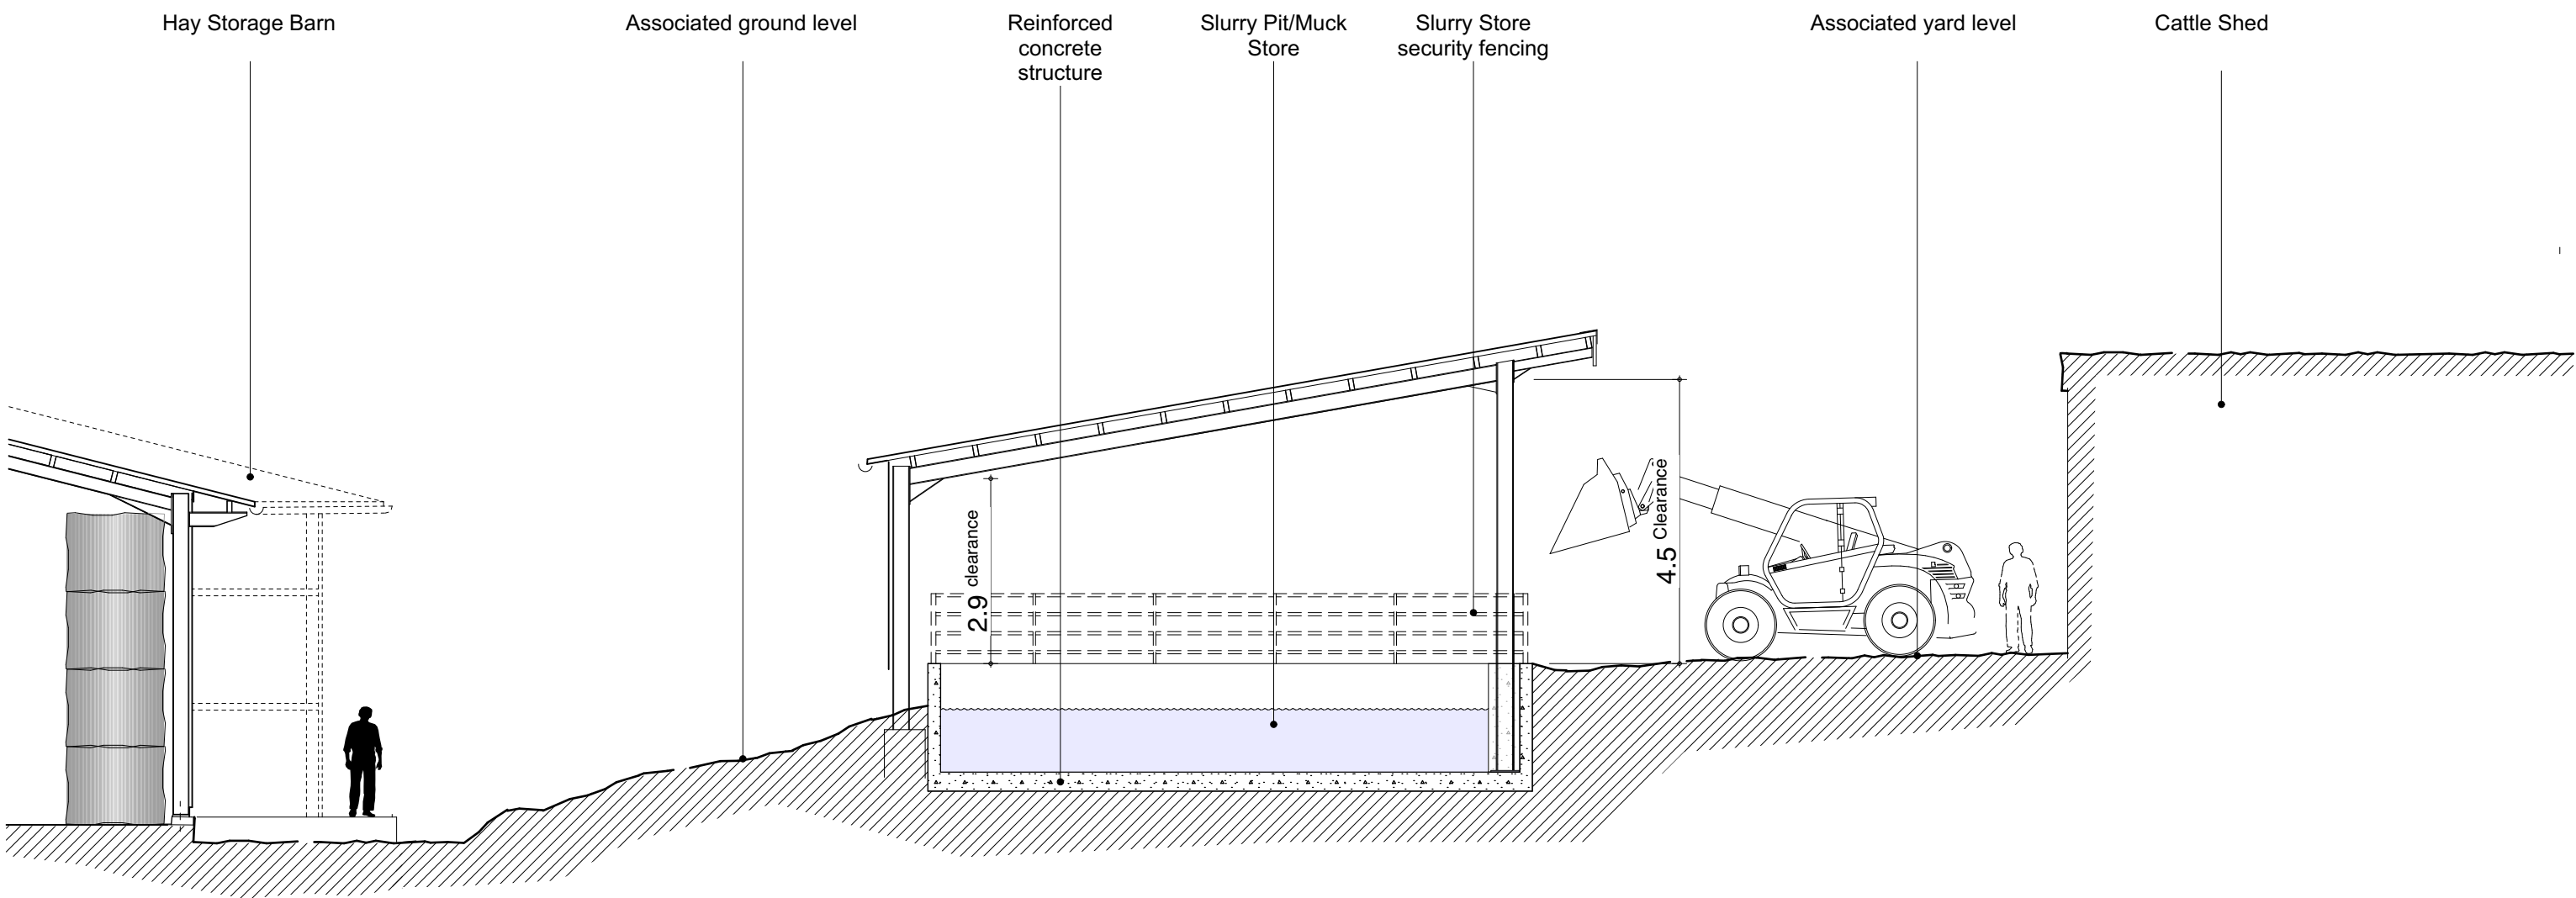




**Steady St8 Design Services**  
 Web : [www.steadyst8ds.co.uk](http://www.steadyst8ds.co.uk)  
 Tel : (01432) 769077

Site Address : <b>RT Sankey &amp; Co</b> <b>Gorsty Dole,</b> <b>Titley, Kingston</b> <b>HR5 3RU</b>	Drawing Date : <b>Nov 2020</b>	Rev O - WIP	Description <div>Work in Progress</div>	Date Work in Progress	<b>Important Notice</b> <small>           This drawing represents a design intent and concept only. This document and all associated documents are prepared for a specific site and only use the measurements available at the time of drafting. The recipient agrees to protect the contents from distribution and dissemination without the written permission of the originator unless the rights have been passed to the applicant. The contents of this document are not to be reproduced or copied in whole or part without the written permission from the originator. Use of this design is granted to the user for the specified and named purposes only. Copyright Steady St8 Design Services © 2020.         </small>	Drawing Number : <b>1121 - 01.11</b>	Drawing Title : <b>Proposed Section C - C thro</b> <b>Slurry store</b>
---	-----------------------------------	-------------------	--	-----------------------------	---	---	--

Proposed East Elevation(Slurr Store)

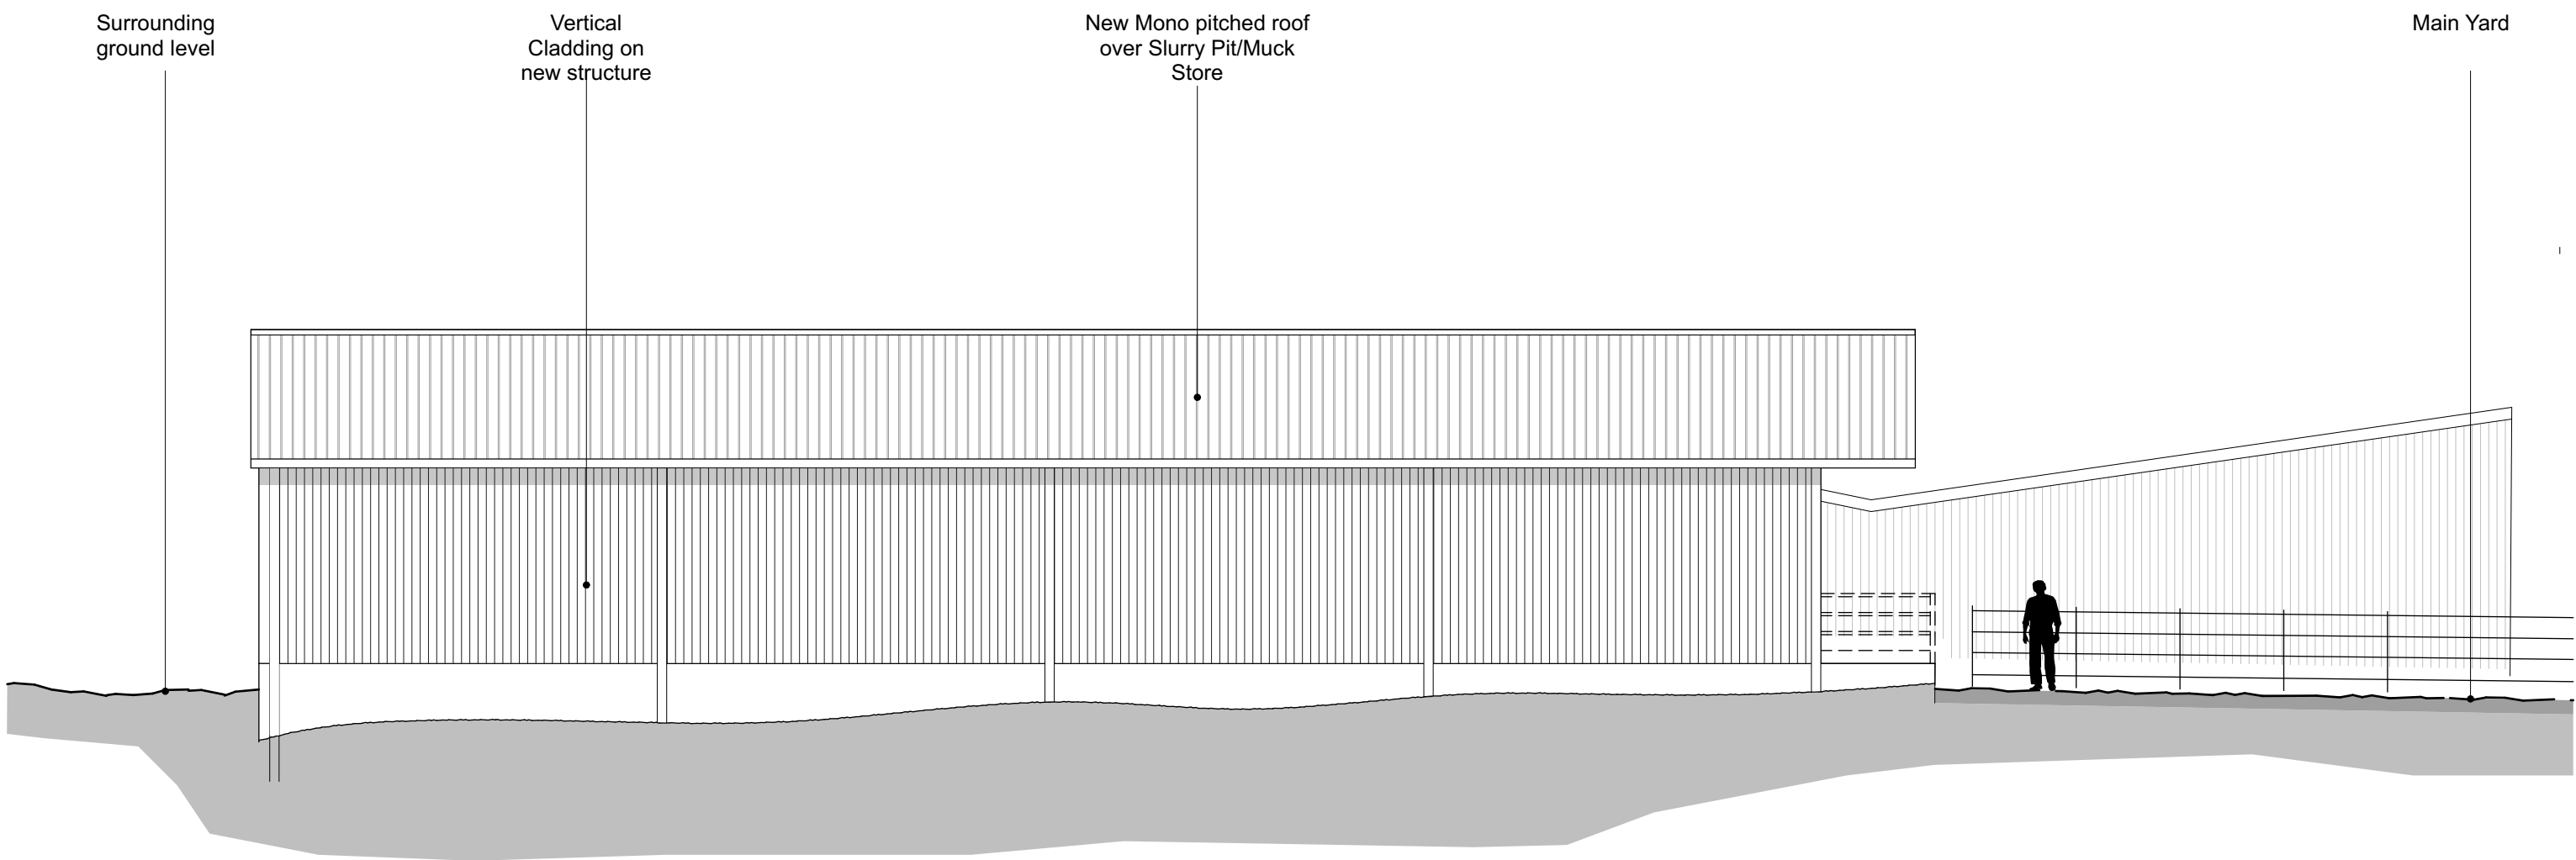

Scale Bar



**Steady St8 Design Services**  
Web : [www.steadyst8ds.co.uk](http://www.steadyst8ds.co.uk)  
Tel : (01432) 769077

Work in Progress

**Important Notice**

This drawing represents a design intent and concept only. This document and all associated documents are prepared for a specific site and only use the measurements available at the time of drafting. The recipient agrees to protect the contents from distribution and dissemination without the written permission of the originator unless the rights have been passed to the applicant. The contents of this document are not to be reproduced or copied in whole or part without the written permission from the originator. Use of this design is granted to the user for the specified and named purposes only. Copyright Steady St8 Design Services © 2020.

Site Address :  
RT Sankey & Co  
Gorsty Dole,  
Tittley, Kingston  
HR5 3RU

Drawing Date :  
Nov 2020

Scale :  
1:100 at A3

Rev  
O -  
WIP



Description

Date  
Work in  
Progress

Drawing Number :  
1121 - 01.12

Drawing Title :  
Proposed East Elevation(Slurr  
Store)

# Proposed South Elevation (Slurr Store)

 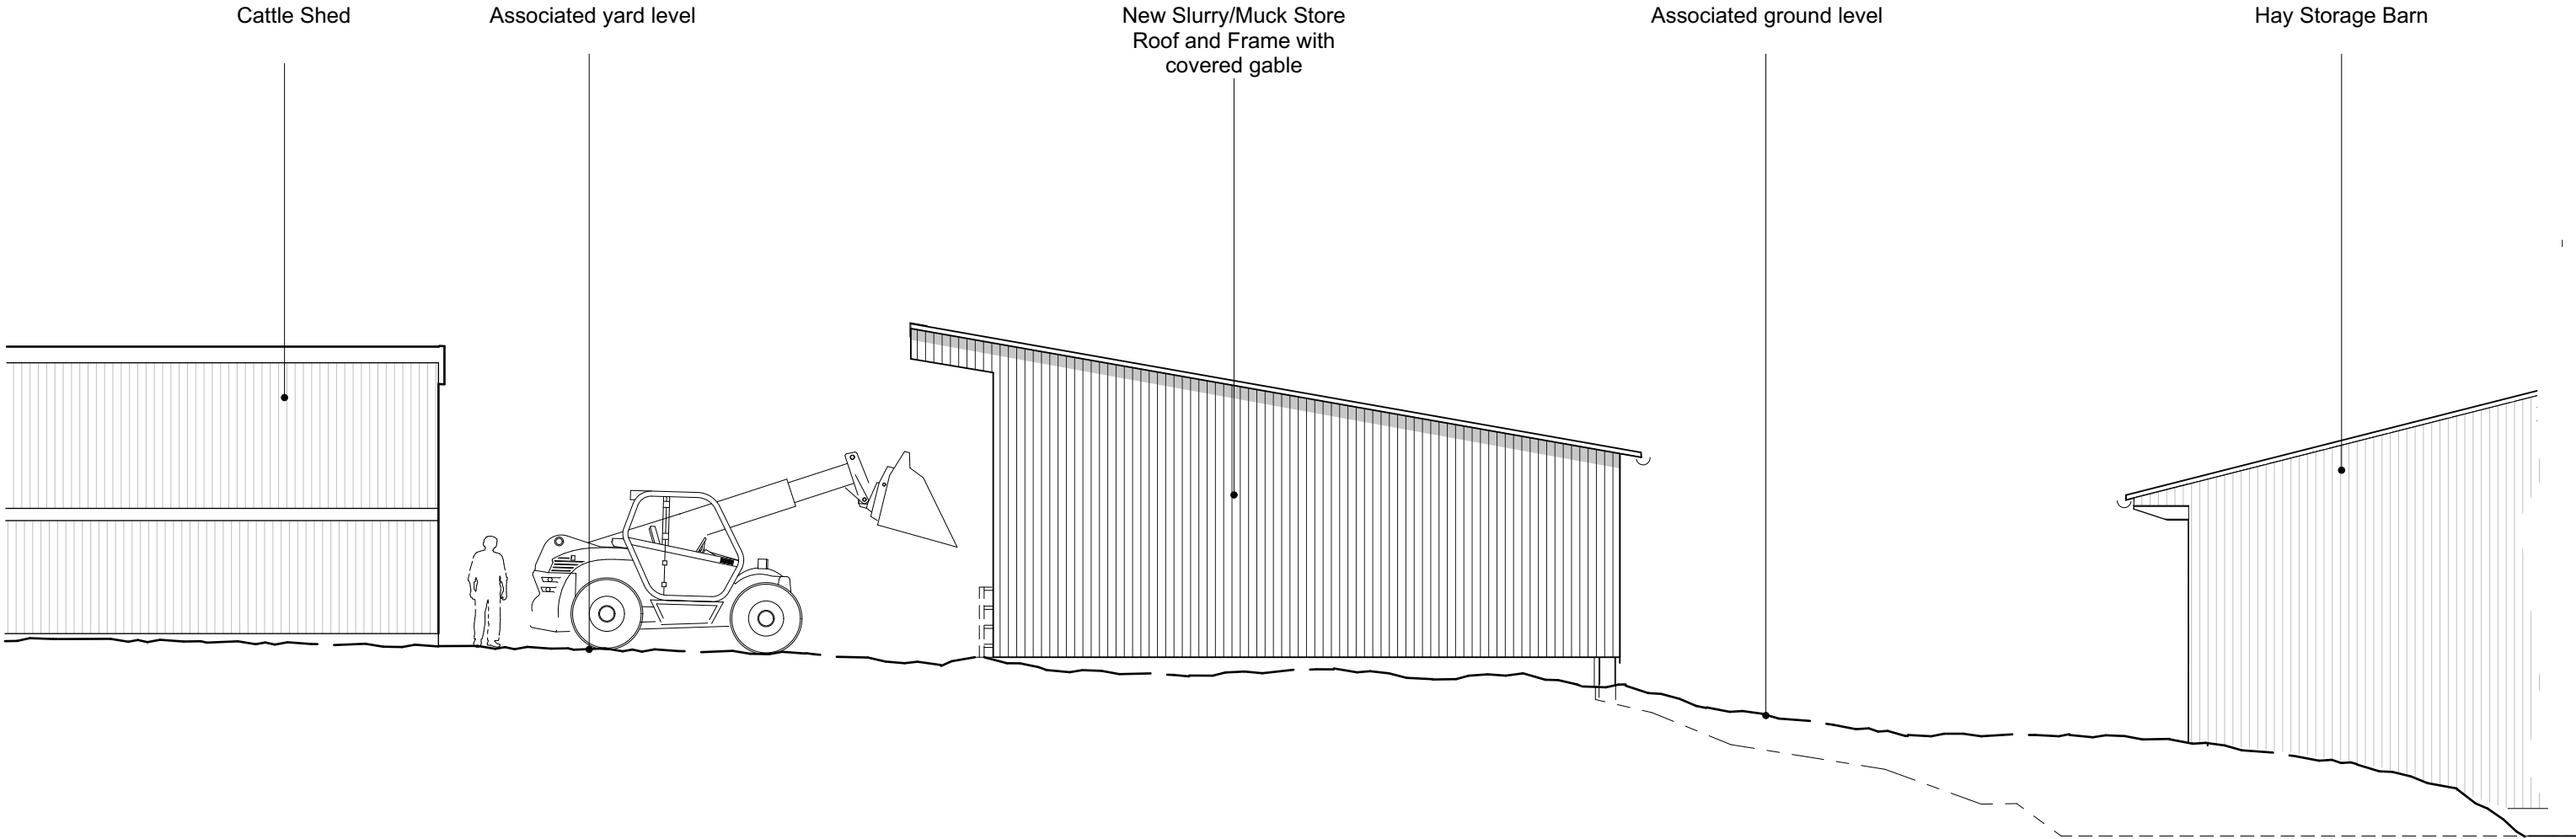

**Steady St8 Design Services**  
Web : [www.steadyst8ds.co.uk](http://www.steadyst8ds.co.uk)  
Tel : (01432) 769077

Work in Progress

**Important Notice**

This drawing represents a design intent and concept only. This document and all associated documents are prepared for a specific site and only use the measurements available at the time of drafting. The recipient agrees to protect the contents from distribution and dissemination without the written permission of the originator unless the rights have been passed to the applicant. The contents of this document are not to be reproduced or copied in whole or part without the written permission from the originator. Use of this design is granted to the user for the specified and named purposes only. Copyright Steady St8 Design Services © 2020.

Site Address :  
RT Sankey & Co  
Gorsty Dole,  
Tittley, Kington  
HR5 3RU

Drawing Date :  
Nov 2020

Scale :  
1:100 at A3

Rev  
O -  
WIP


Description

Date  
Work in  
Progress

Drawing Number :  
1121 - 01.13

Drawing Title :  
Proposed South Elevation (Slurr  
Store)

# Proposed North Elevation (Slurr Store)

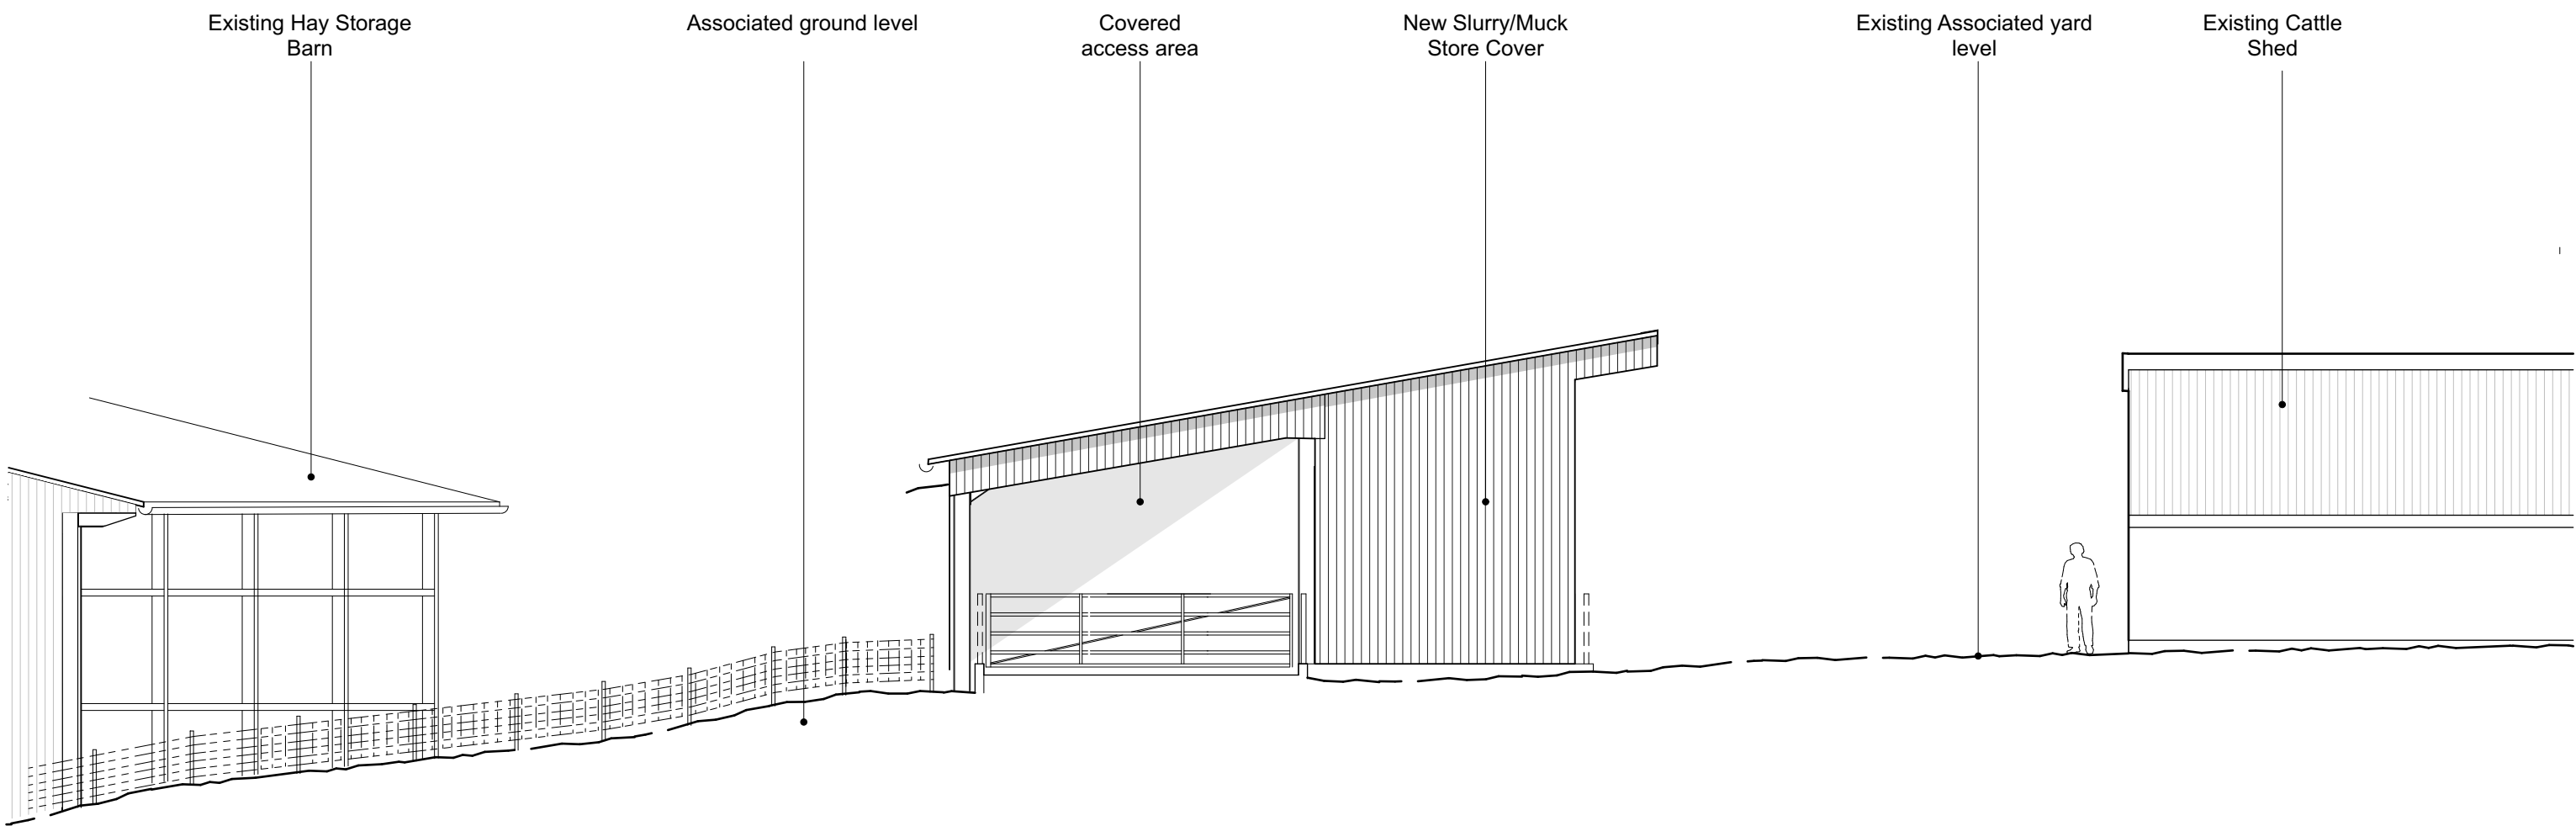


Scale Bar



**Steady St8 Design Services**  
Web : [www.steadyst8ds.co.uk](http://www.steadyst8ds.co.uk)  
Tel : (01432) 769077

Site Address : RT Sankey & Co Gorsty Dole, Tittley, Kingston HR5 3RU	Drawing Date : Nov 2020	Rev O - WIP	Description  <div>Work in Progress</div>	Date Work in Progress	<div>Important Notice</div> <div>This drawing represents a design intent and concept only. This document and all associated documents are prepared for a specific site and only use the measurements available at the time of drafting. The recipient agrees to protect the contents from distribution and dissemination without the written permission of the originator unless the rights have been passed to the applicant. The contents of this document are not to be reproduced or copied in whole or part without the written permission from the originator. Use of this design is granted to the user for the specified and named purposes only. Copyright Steady St8 Design Services © 2020.</div>	Drawing Number : 1121 - 01.14
	Scale : 1:100 at A3			Drawing Title : Proposed North Elevation (Slurr Store)		

# Proposed West Elevation (Slurr Store)

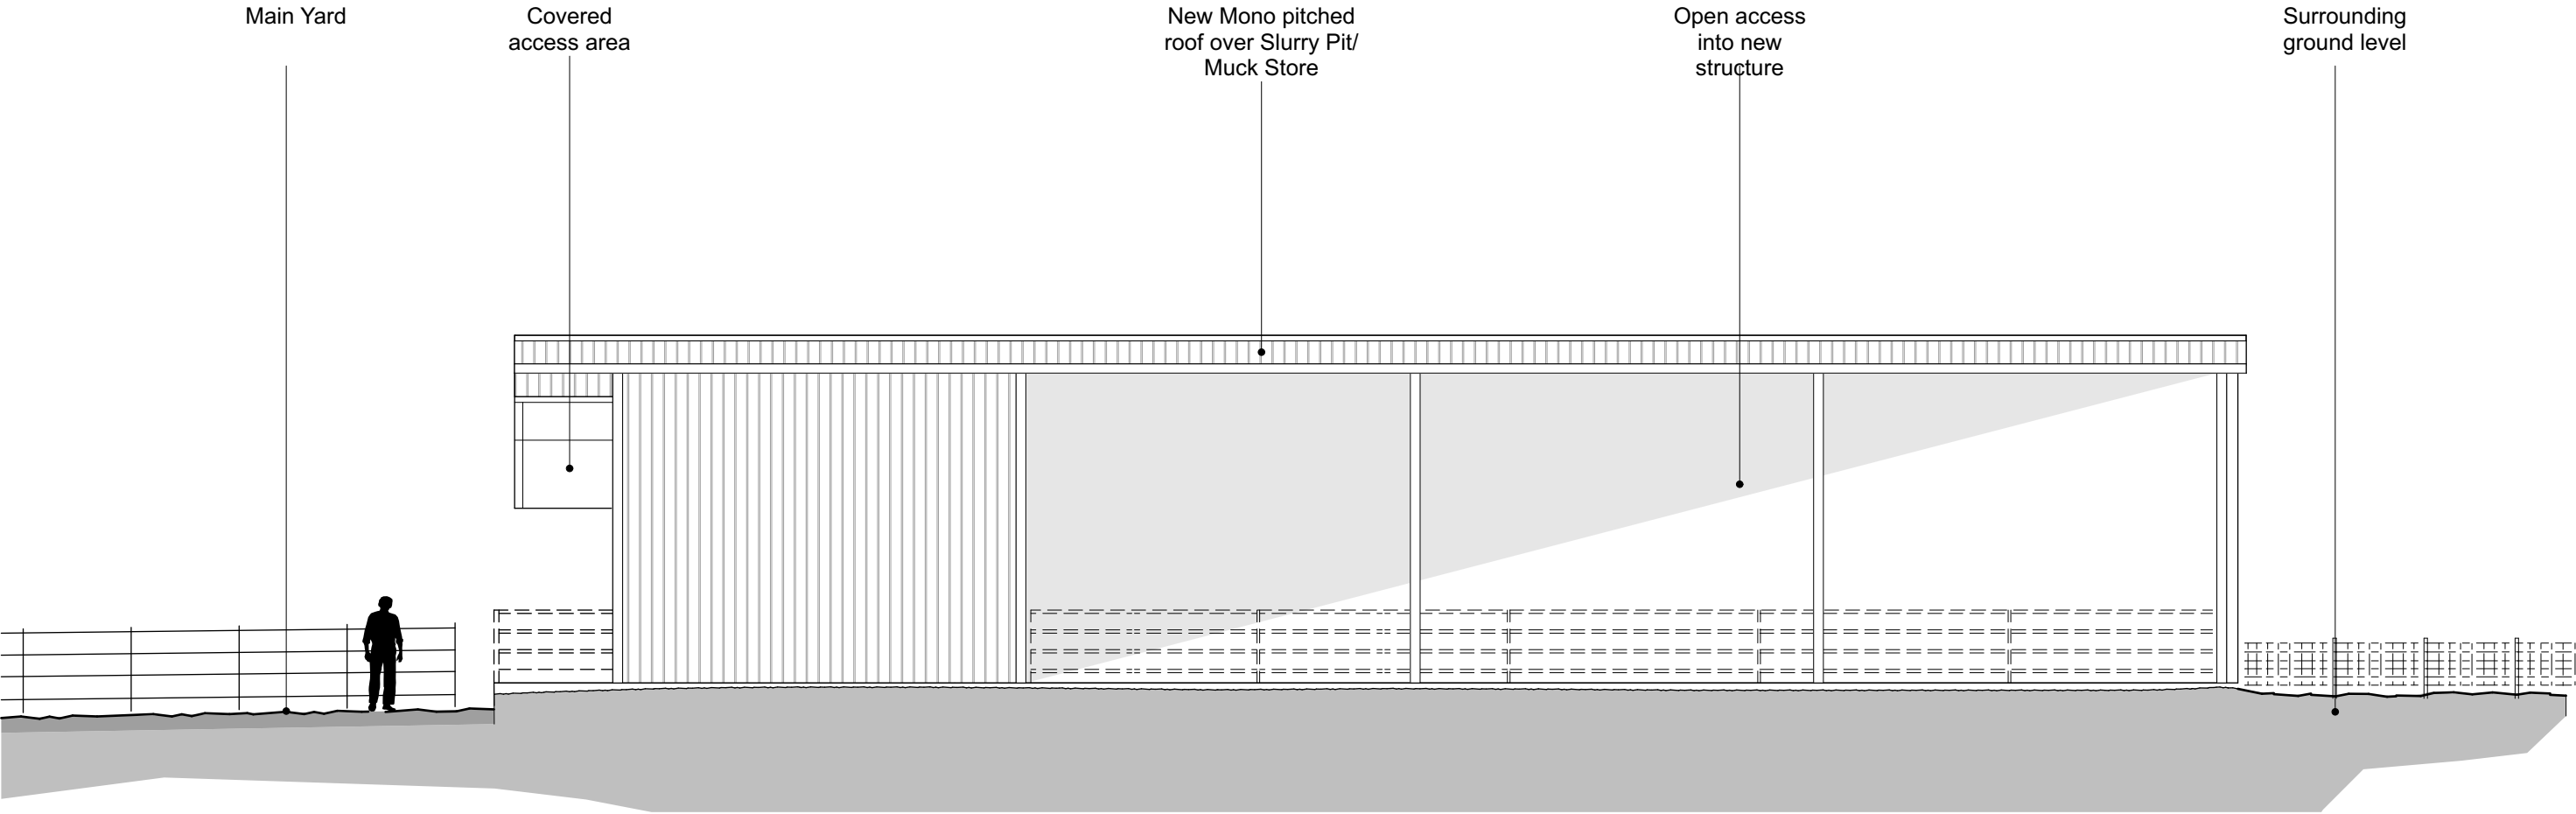


Scale Bar



**Steady St8 Design Services**  
Web : [www.steadyst8ds.co.uk](http://www.steadyst8ds.co.uk)  
Tel : (01432) 769077

Site Address : RT Sankey & Co Gorsty Dole, Tittley, Kington HR5 3RU	Drawing Date : Nov 2020  Scale : 1:100 at A3	Rev 0 - WIP	Description  <div>Work in Progress</div>	Date Work in Progress	<div>Important Notice</div> <div>This drawing represents a design intent and concept only. This document and all associated documents are prepared for a specific site and only use the measurements available at the time of drafting. The recipient agrees to protect the contents from distribution and dissemination without the written permission of the originator unless the rights have been passed to the applicant. The contents of this document are not to be reproduced or copied in whole or part without the written permission from the originator. Use of this design is granted to the user for the specified and named purposes only. Copyright Steady St8 Design Services © 2020.</div>	Drawing Number : 1121 - 01.15  Drawing Title : Proposed West Elevation (Slurr Store)
---	--	-------------------	--	-----------------------------	--	--

Proposed Sligae Clamp Plan

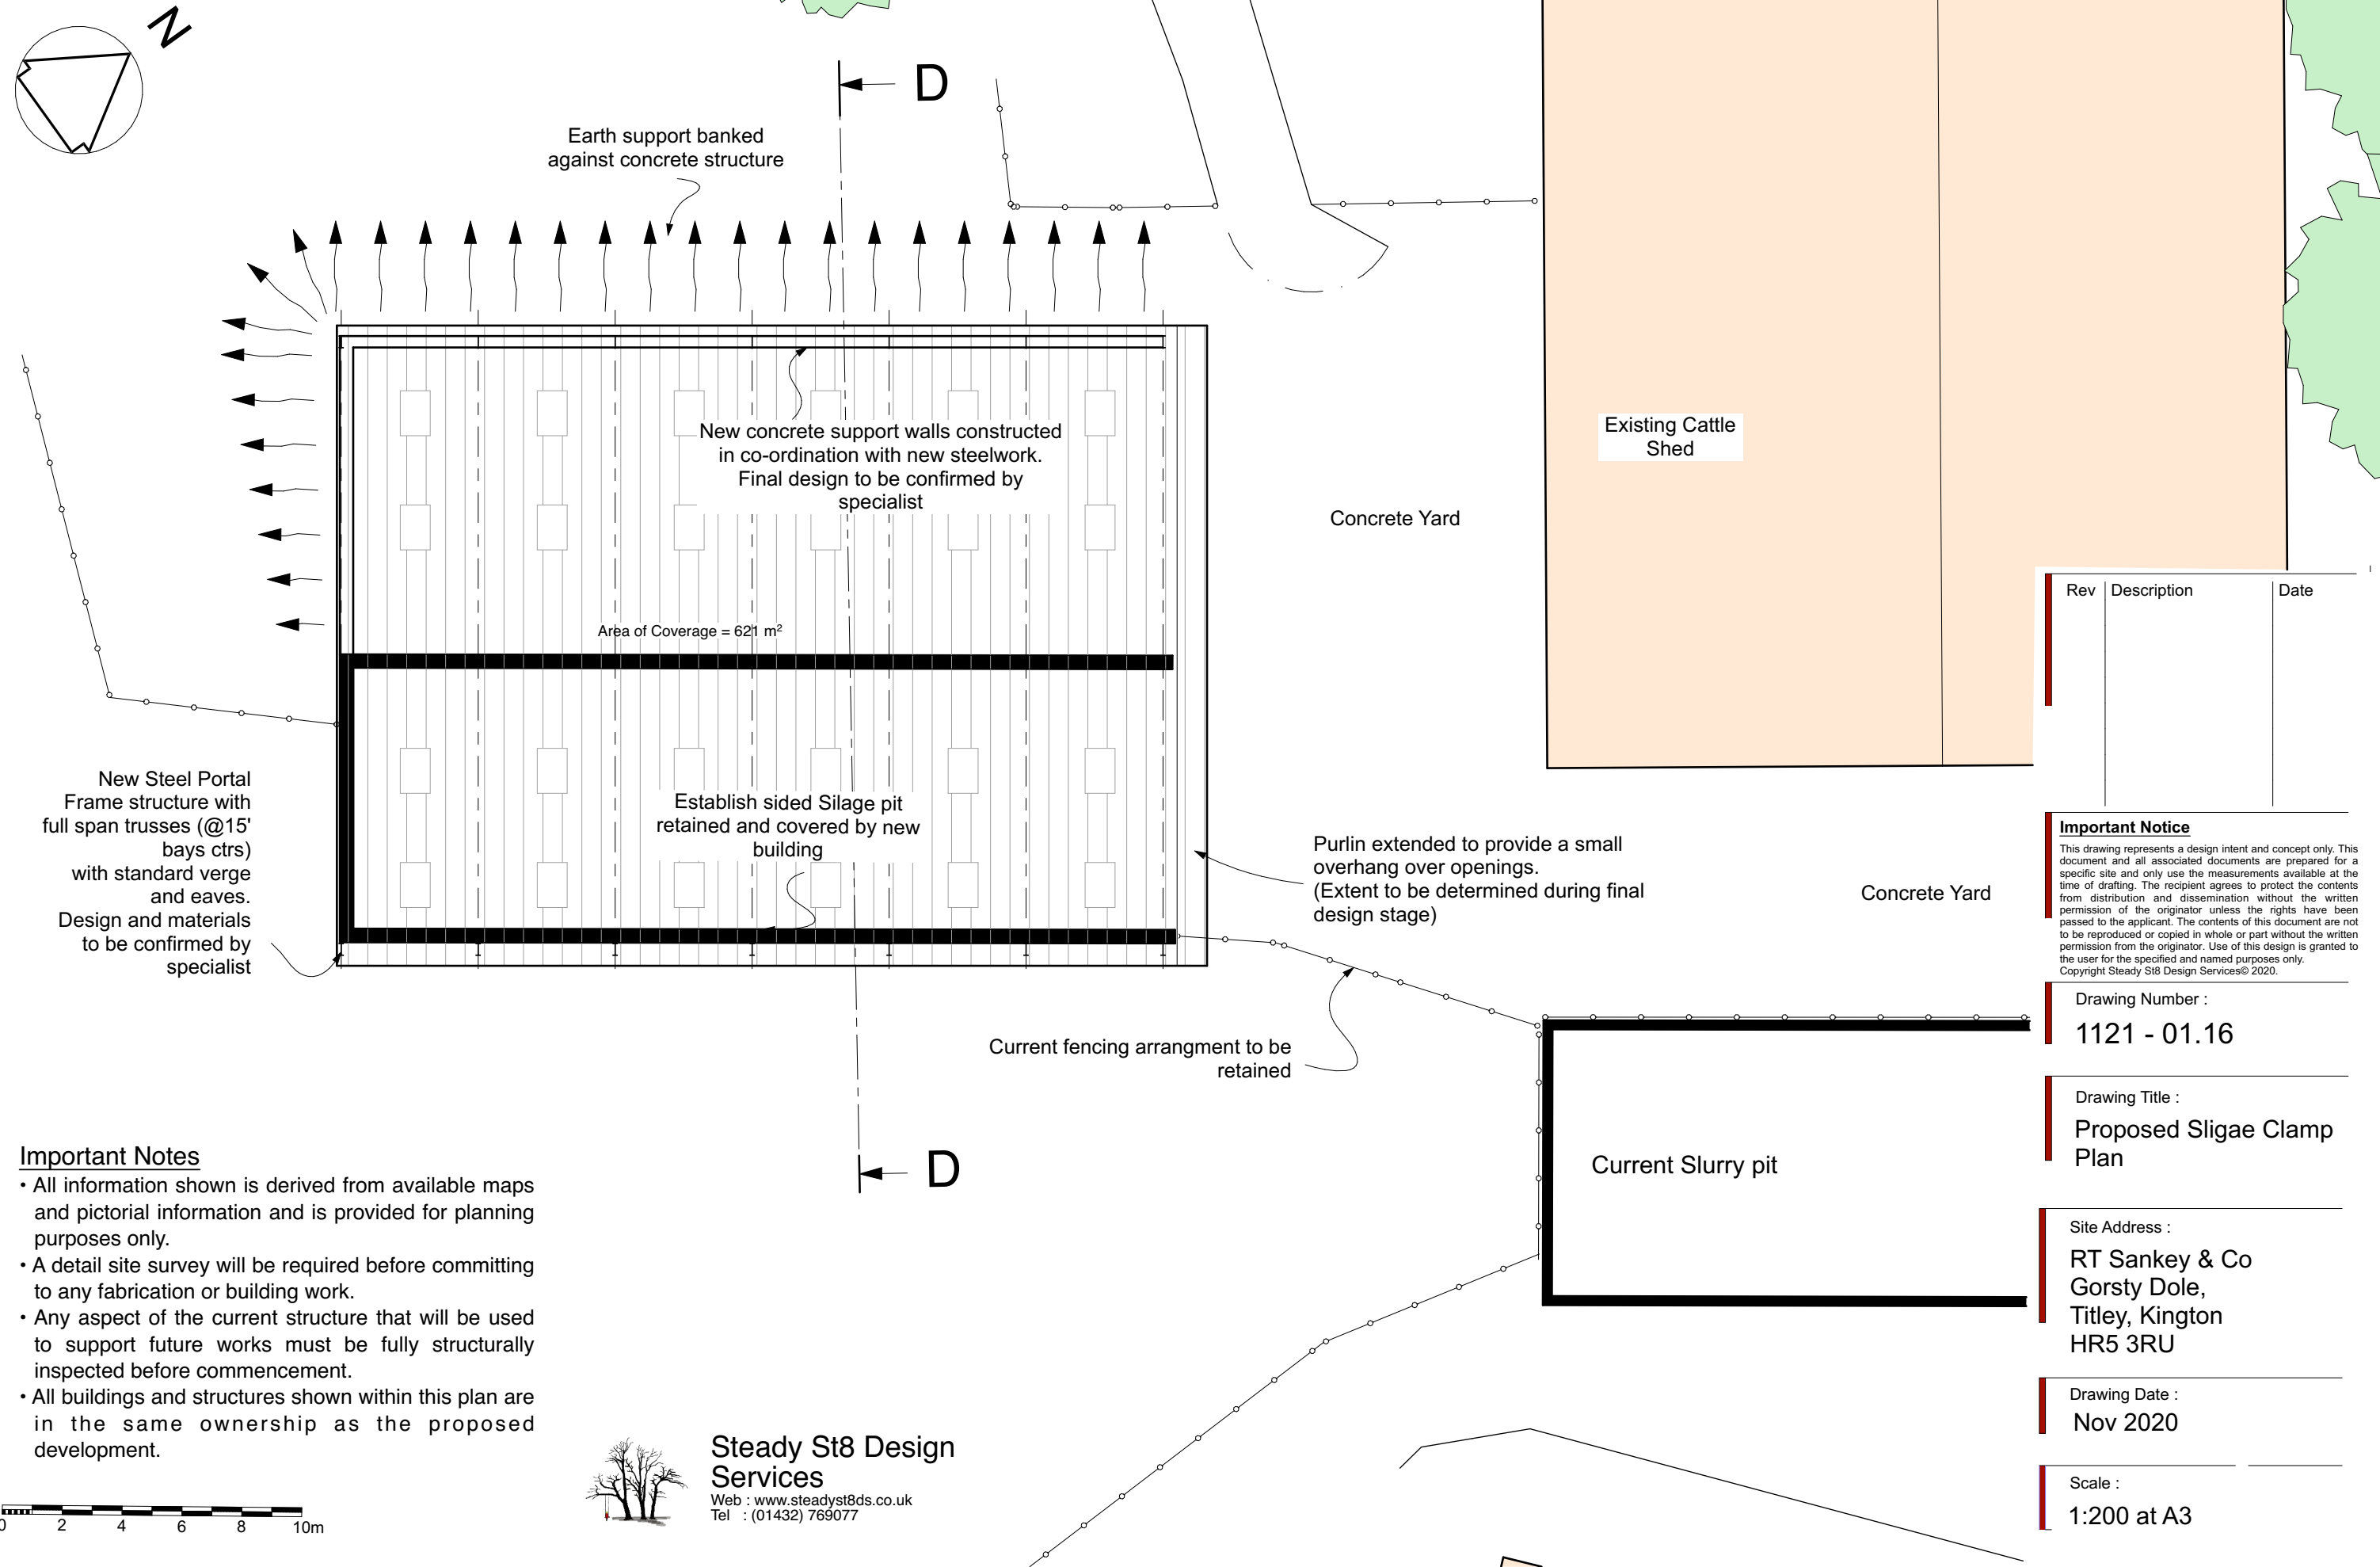

- Important Notes**
- All information shown is derived from available maps and pictorial information and is provided for planning purposes only.
  - A detail site survey will be required before committing to any fabrication or building work.
  - Any aspect of the current structure that will be used to support future works must be fully structurally inspected before commencement.
  - All buildings and structures shown within this plan are in the same ownership as the proposed development.



**Steady St8 Design Services**  
Web : [www.steadyst8ds.co.uk](http://www.steadyst8ds.co.uk)  
Tel : (01432) 769077

Rev	Description	Date

**Important Notice**  
This drawing represents a design intent and concept only. This document and all associated documents are prepared for a specific site and only use the measurements available at the time of drafting. The recipient agrees to protect the contents from distribution and dissemination without the written permission of the originator unless the rights have been passed to the applicant. The contents of this document are not to be reproduced or copied in whole or part without the written permission from the originator. Use of this design is granted to the user for the specified and named purposes only.  
Copyright Steady St8 Design Services© 2020.

Drawing Number :  
**1121 - 01.16**

Drawing Title :  
**Proposed Sligae Clamp Plan**


Site Address :  
**RT Sankey & Co  
Gorsty Dole,  
Titley, Kington  
HR5 3RU**

Drawing Date :  
**Nov 2020**

Scale :  
**1:200 at A3**



Proposed Section D - D thro Silage Cover

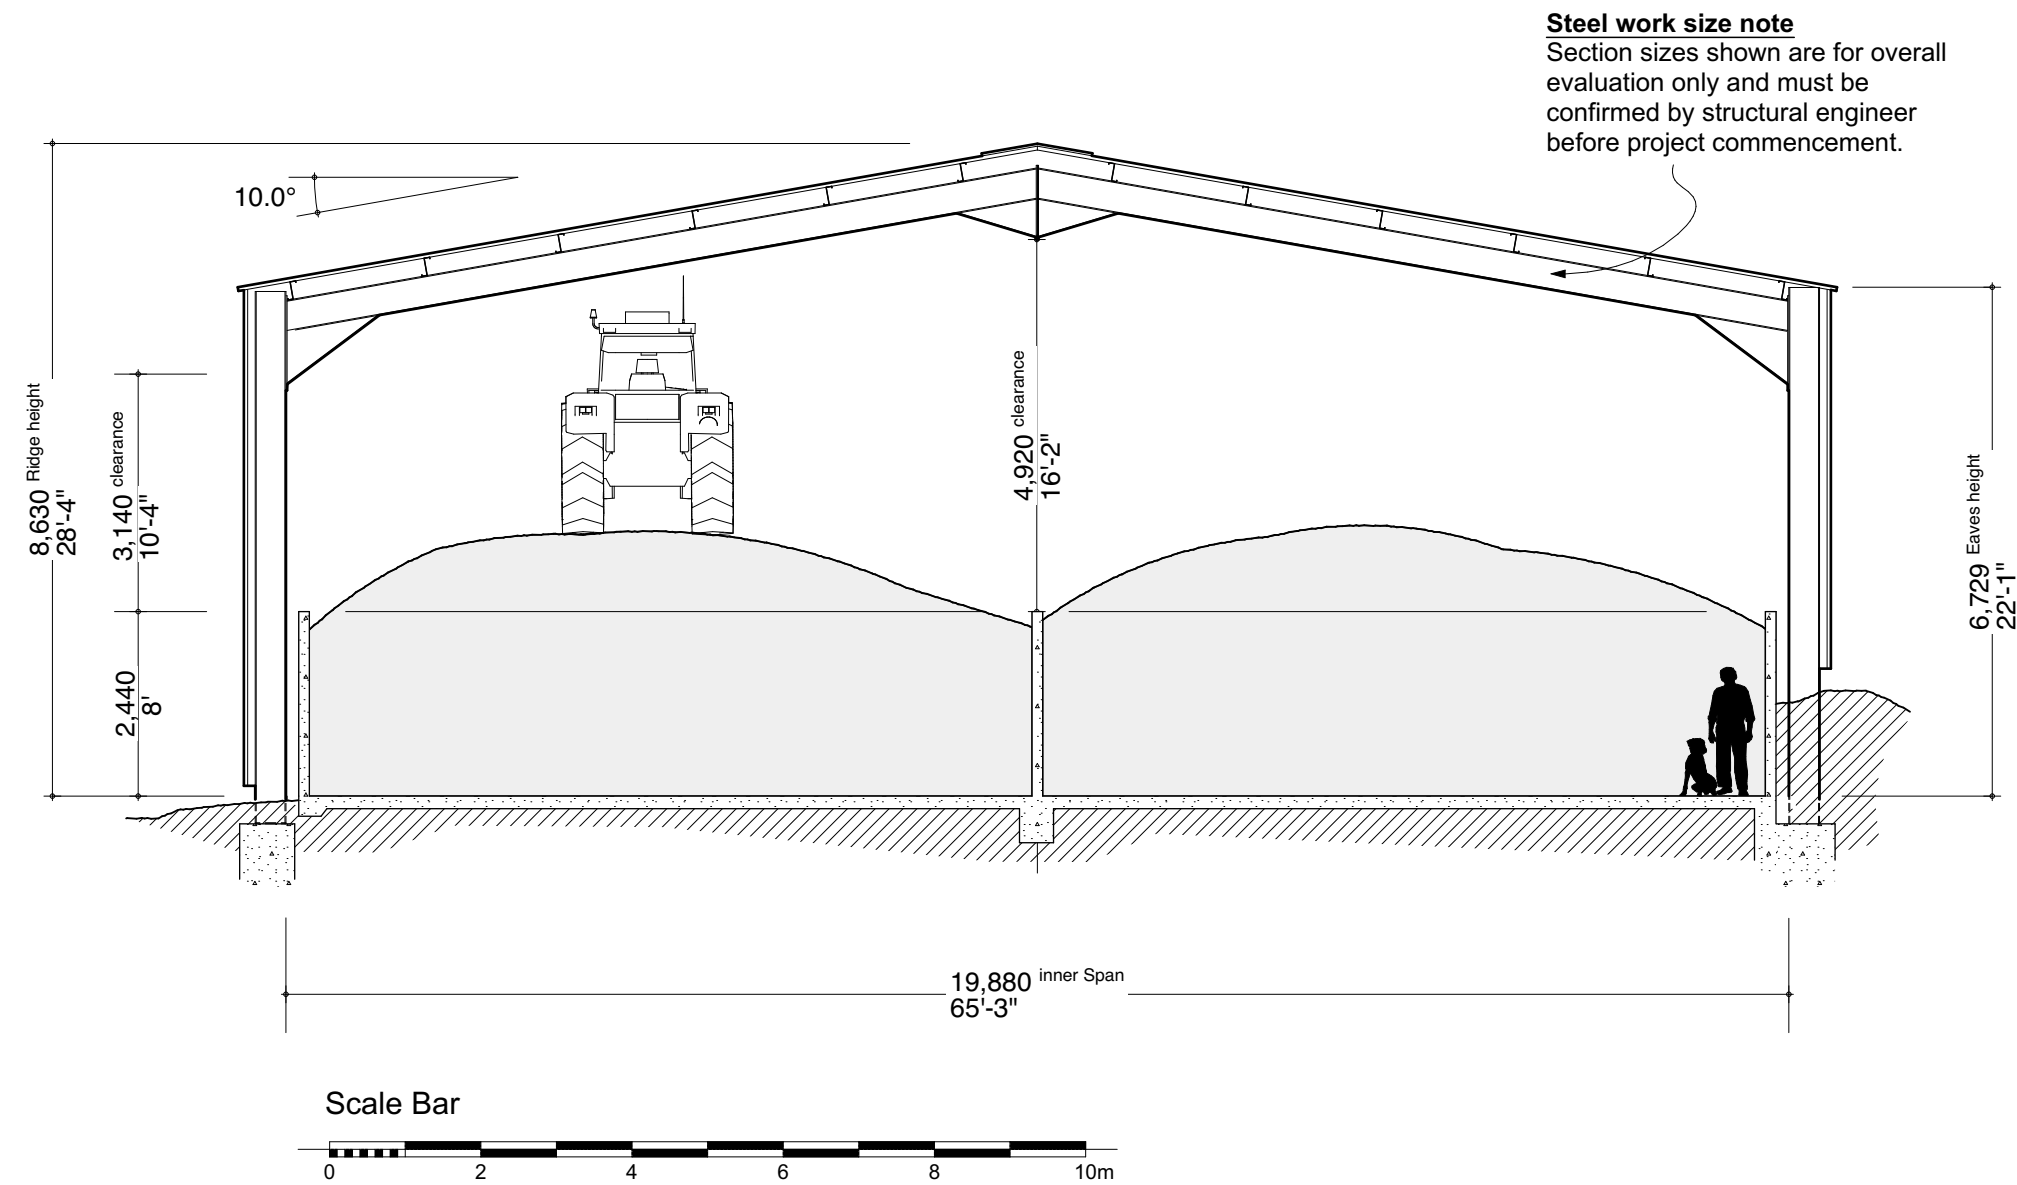

 **Steady St8 Design  
Services**  
Web : [www.steadyst8ds.co.uk](http://www.steadyst8ds.co.uk)  
Tel : (01432) 769077

Site Address :  
RT Sankey & Co  
Gorsty Dole,  
Tittley, Kington  
HR5 3RU

Drawing Date :  
Nov 2020

Scale :  
1:100 at A3

Rev	Description	Date
01 - WIP		Work in Progress


Work in Progress

**Important Notice**  
This drawing represents a design intent and concept only. This document and all associated documents are prepared for a specific site and only use the measurements available at the time of drafting. The recipient agrees to protect the contents from distribution and dissemination without the written permission of the originator unless the rights have been passed to the applicant. The contents of this document are not to be reproduced or copied in whole or part without the written permission from the originator. Use of this design is granted to the user for the specified and named purposes only. Copyright Steady St8 Design Services © 2020.

Drawing Number :  
1121 - 01.17

Drawing Title :  
Proposed Section D - D thro  
Silage Cover

# Proposed South Elevation (Silage Clamp)

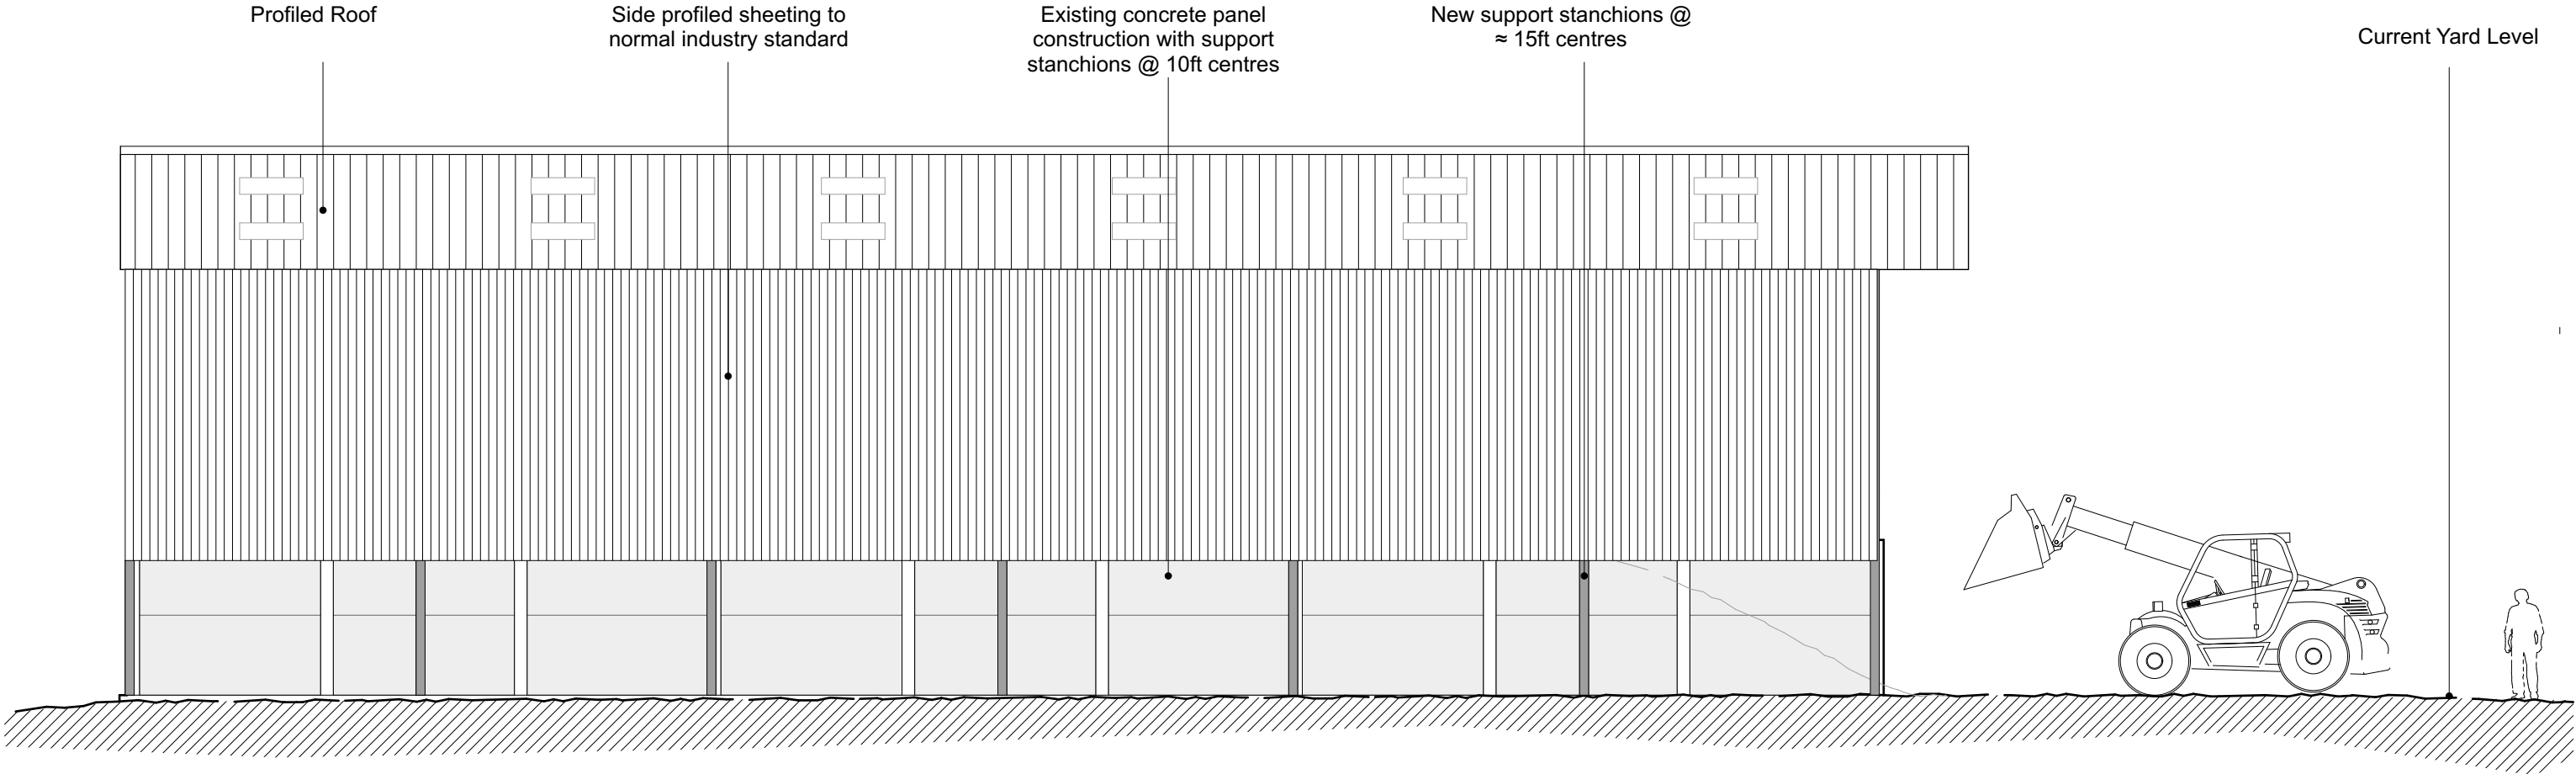

**Steady St8 Design  
Services**  
Web : [www.steadyst8ds.co.uk](http://www.steadyst8ds.co.uk)  
Tel : (01432) 769077

Site Address :  
**RT Sankey & Co**  
**Gorsty Dole,**  
**Titley, Kingston**  
**HR5 3RU**

Drawing Date :  
**Nov 2020**

Scale :  
**1:100 at A3**

Rev	Description	Date


**Important Notice**

This drawing represents a design intent and concept only. This document and all associated documents are prepared for a specific site and only use the measurements available at the time of drafting. The recipient agrees to protect the contents from distribution and dissemination without the written permission of the originator unless the rights have been passed to the applicant. The contents of this document are not to be reproduced or copied in whole or part without the written permission from the originator. Use of this design is granted to the user for the specified and named purposes only. Copyright Steady St8 Design Services © 2020.

Drawing Number :  
**1121 - 01.18**

Drawing Title :  
**Proposed South Elevation (Silage  
Clamp)**

# Proposed West Elevation (Silage Clamp)

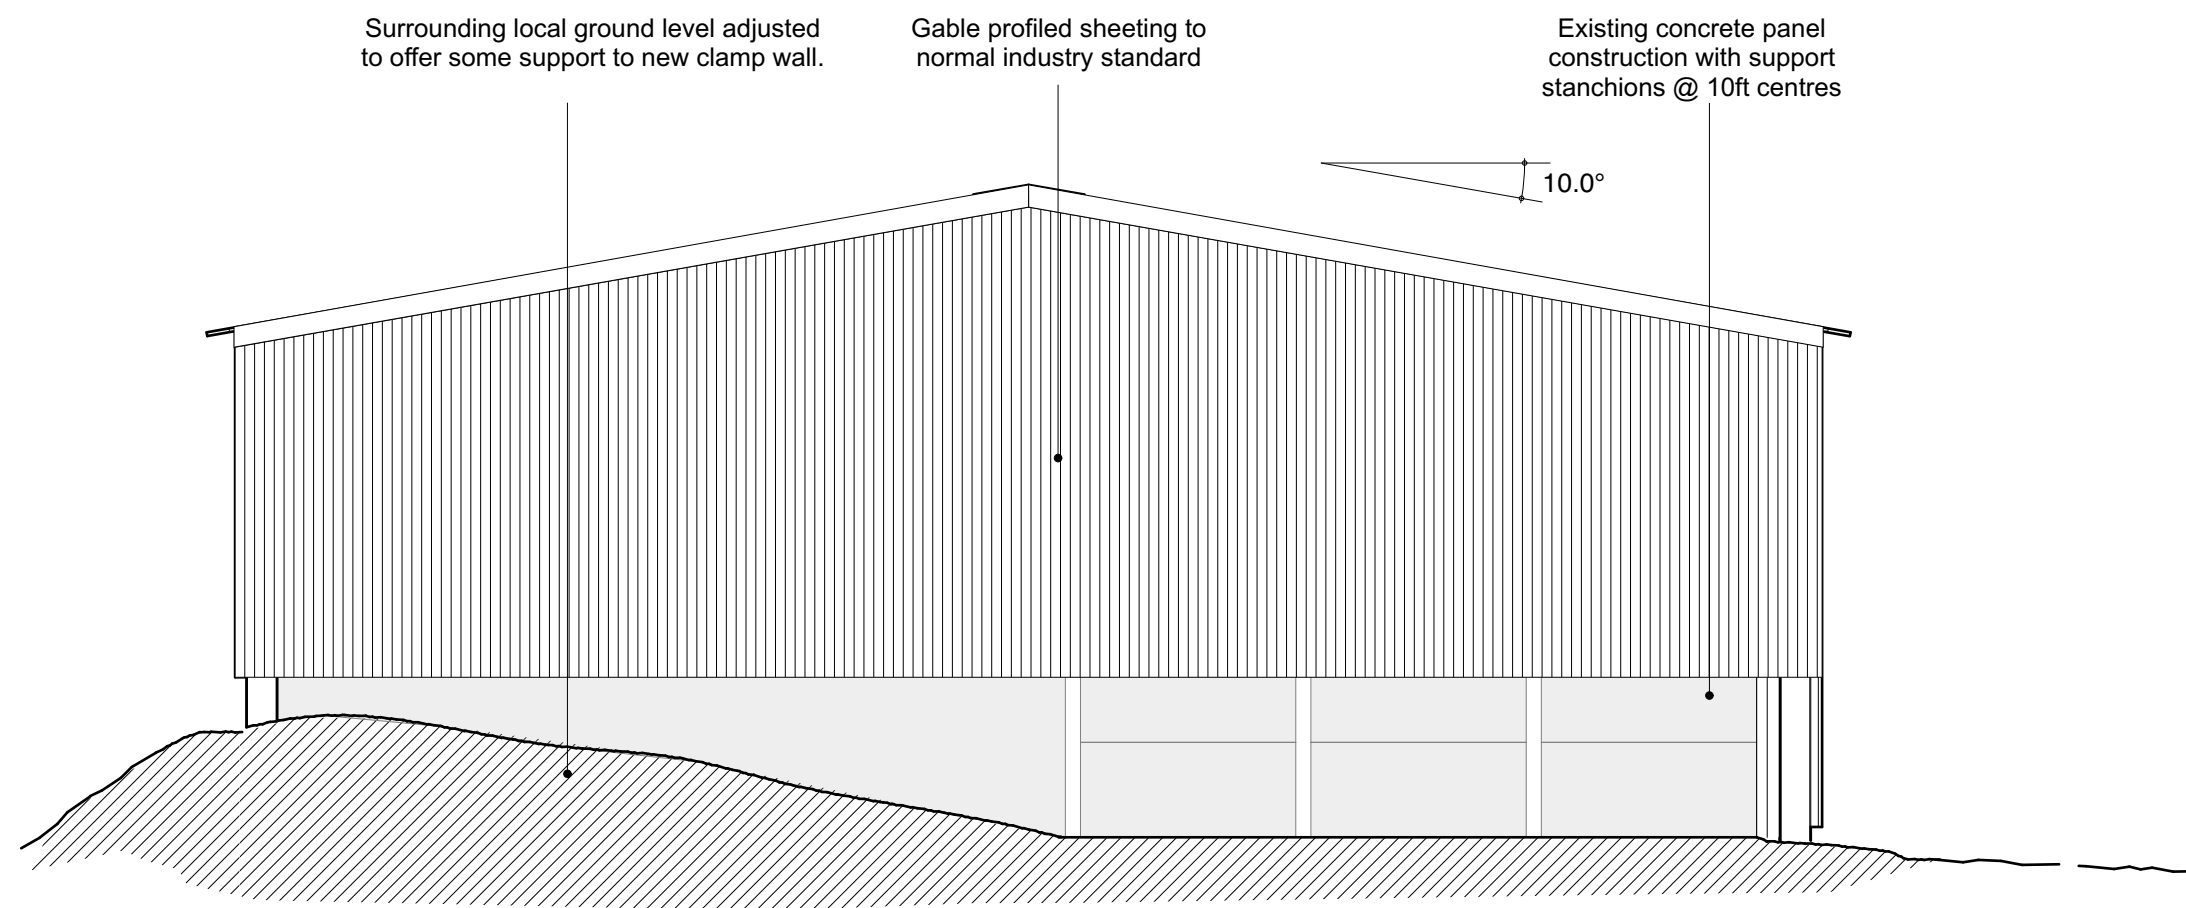

**Steady St8 Design  
Services**  
Web : [www.steadyst8ds.co.uk](http://www.steadyst8ds.co.uk)  
Tel : (01432) 769077

Site Address :  
**RT Sankey & Co**  
**Gorsty Dole,**  
**Titley, Kington**  
**HR5 3RU**

Drawing Date :  
**Nov 2020**



Scale :  
**1:100 at A3**

Rev	Description	Date

Important Notice
This drawing represents a design intent and concept only. This document and all associated documents are prepared for a specific site and only use the measurements available at the time of drafting. The recipient agrees to protect the contents from distribution and dissemination without the written permission of the originator unless the rights have been passed to the applicant. The contents of this document are not to be reproduced or copied in whole or part without the written permission from the originator. Use of this design is granted to the user for the specified and named purposes only. Copyright Steady St8 Design Services © 2020.

Drawing Number : <b>1121 - 01.19</b>
Drawing Title : <b>Proposed West Elevation (Silage Clamp)</b>

# Proposed North Elevation (Silage Clamp)

 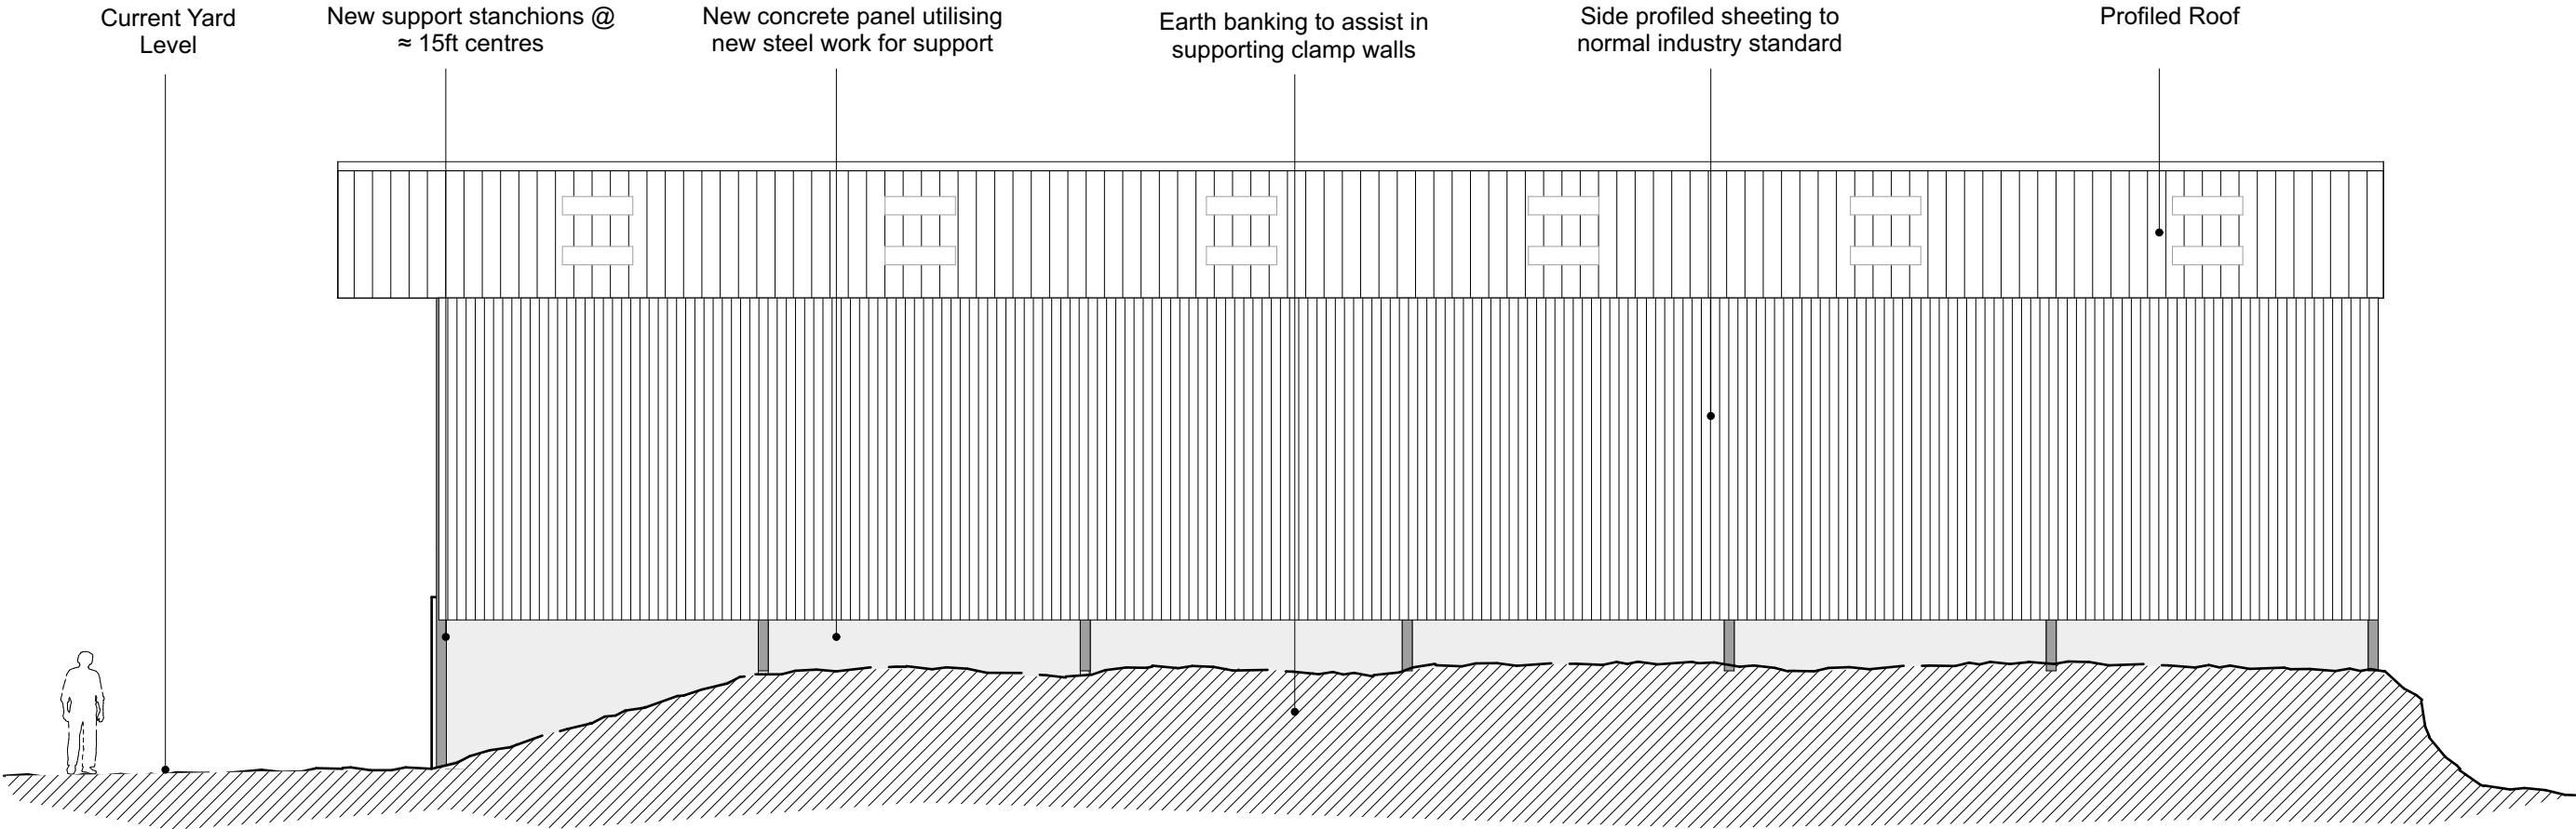



Steady St8 Design  
Services

Web : [www.steadyst8ds.co.uk](http://www.steadyst8ds.co.uk)  
Tel : (01432) 769077

Site Address :  
RT Sankey & Co  
Gorsty Dole,  
Tittley, Kington  
HR5 3RU

Drawing Date :  
Nov 2020

Scale :  
1:100 at A3

Rev	Description	Date



Important Notice

This drawing represents a design intent and concept only. This document and all associated documents are prepared for a specific site and only use the measurements available at the time of drafting. The recipient agrees to protect the contents from distribution and dissemination without the written permission of the originator unless the rights have been passed to the applicant. The contents of this document are not to be reproduced or copied in whole or part without the written permission from the originator. Use of this design is granted to the user for the specified and named purposes only. Copyright Steady St8 Design Services © 2020.

Drawing Number :  
1121 - 01.20

Drawing Title :  
Proposed North Elevation (Silage  
Clamp)

Proposed East Elevation (Silage Clamp)

 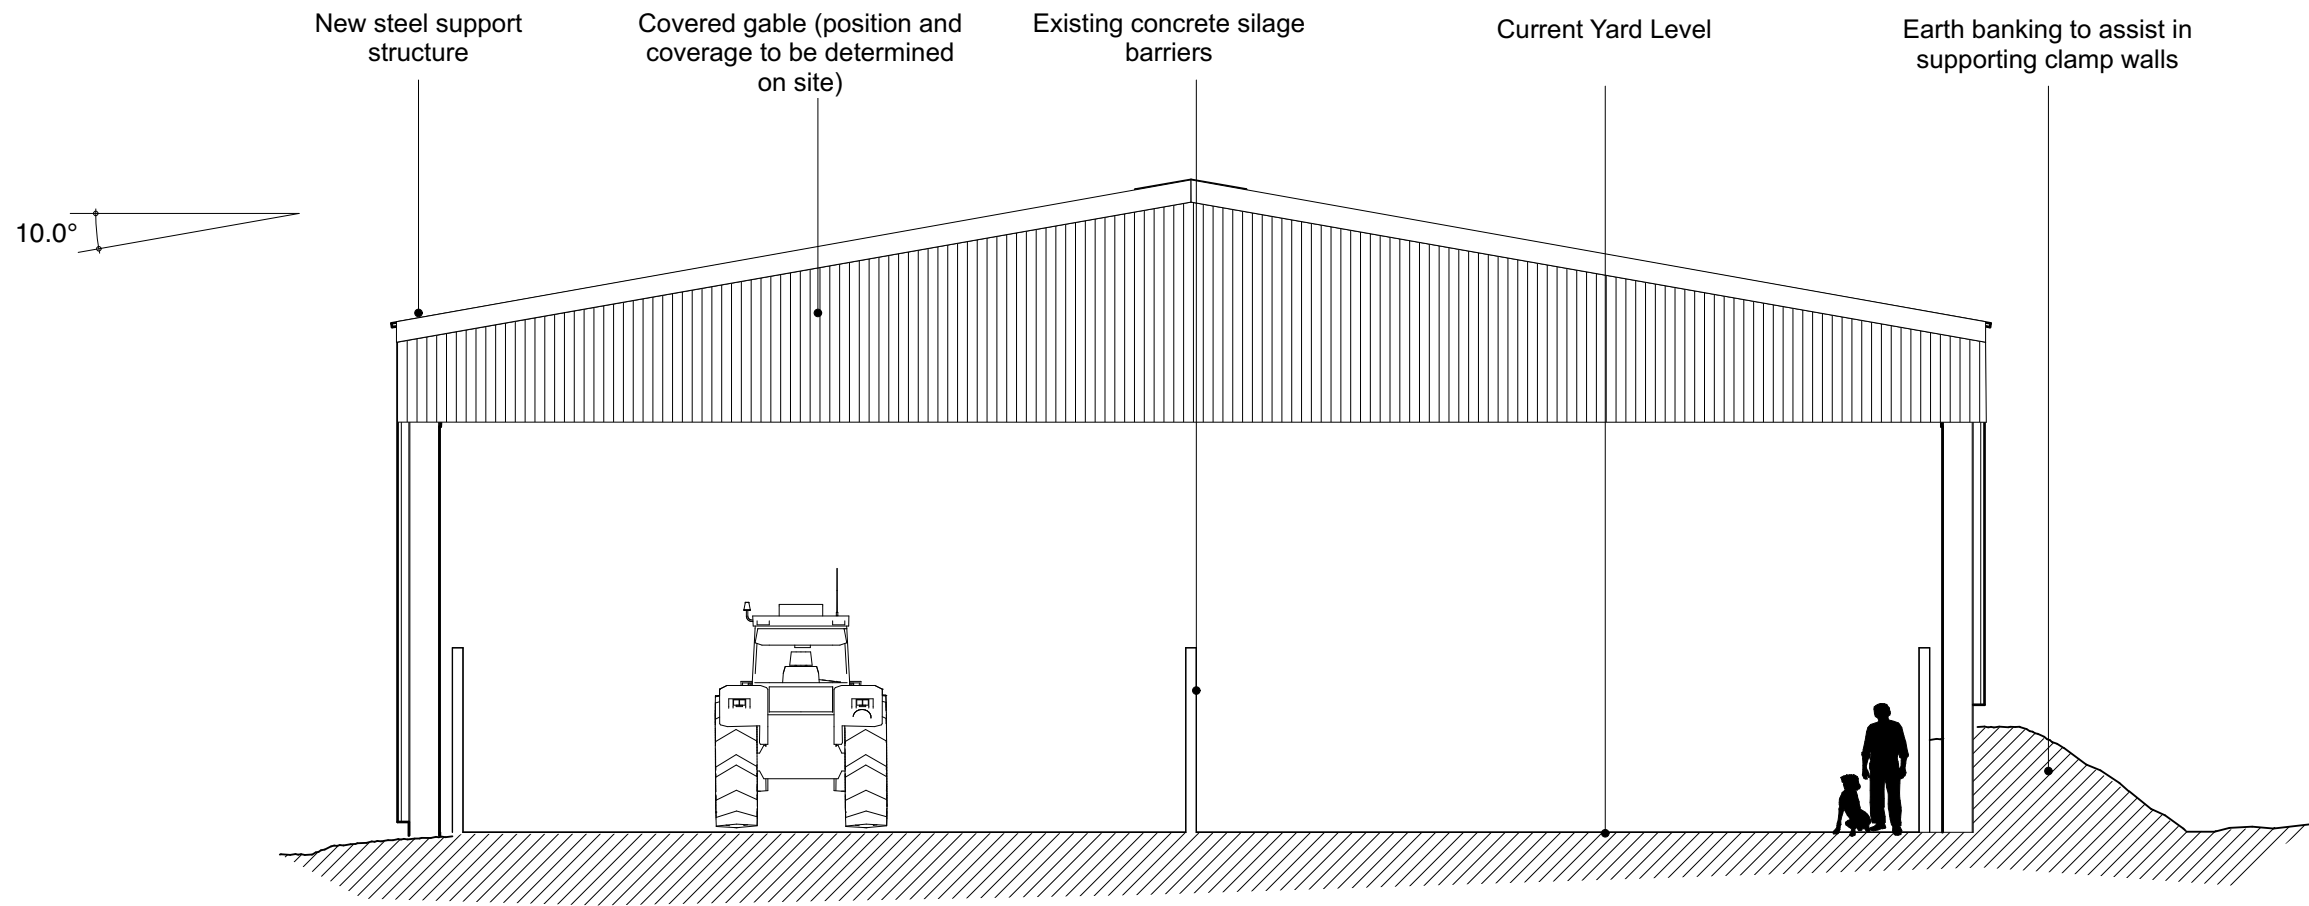

**Steady St8 Design  
Services**  
Web : [www.steadyst8ds.co.uk](http://www.steadyst8ds.co.uk)  
Tel : (01432) 769077

Site Address :  
RT Sankey & Co  
Gorsty Dole,  
Tittley, Kington  
HR5 3RU

Drawing Date :  
Nov 2020  
  
Scale :  
1:100 at A3

Rev	Description	Date

**Important Notice**  
This drawing represents a design intent and concept only. This document and all associated documents are prepared for a specific site and only use the measurements available at the time of drafting. The recipient agrees to protect the contents from distribution and dissemination without the written permission of the originator unless the rights have been passed to the applicant. The contents of this document are not to be reproduced or copied in whole or part without the written permission from the originator. Use of this design is granted to the user for the specified and named purposes only. Copyright Steady St8 Design Services © 2020.

Drawing Number :  
1121 - 01.21  
  
Drawing Title :  
Proposed East Elevation (Silage  
Clamp)