

MATERIALS:


Walls: Existing stone with rendered block for extension

Roof: Onduline roofing sheets

Doors and Windows: Softwood, stained



NORTH ELEVATION

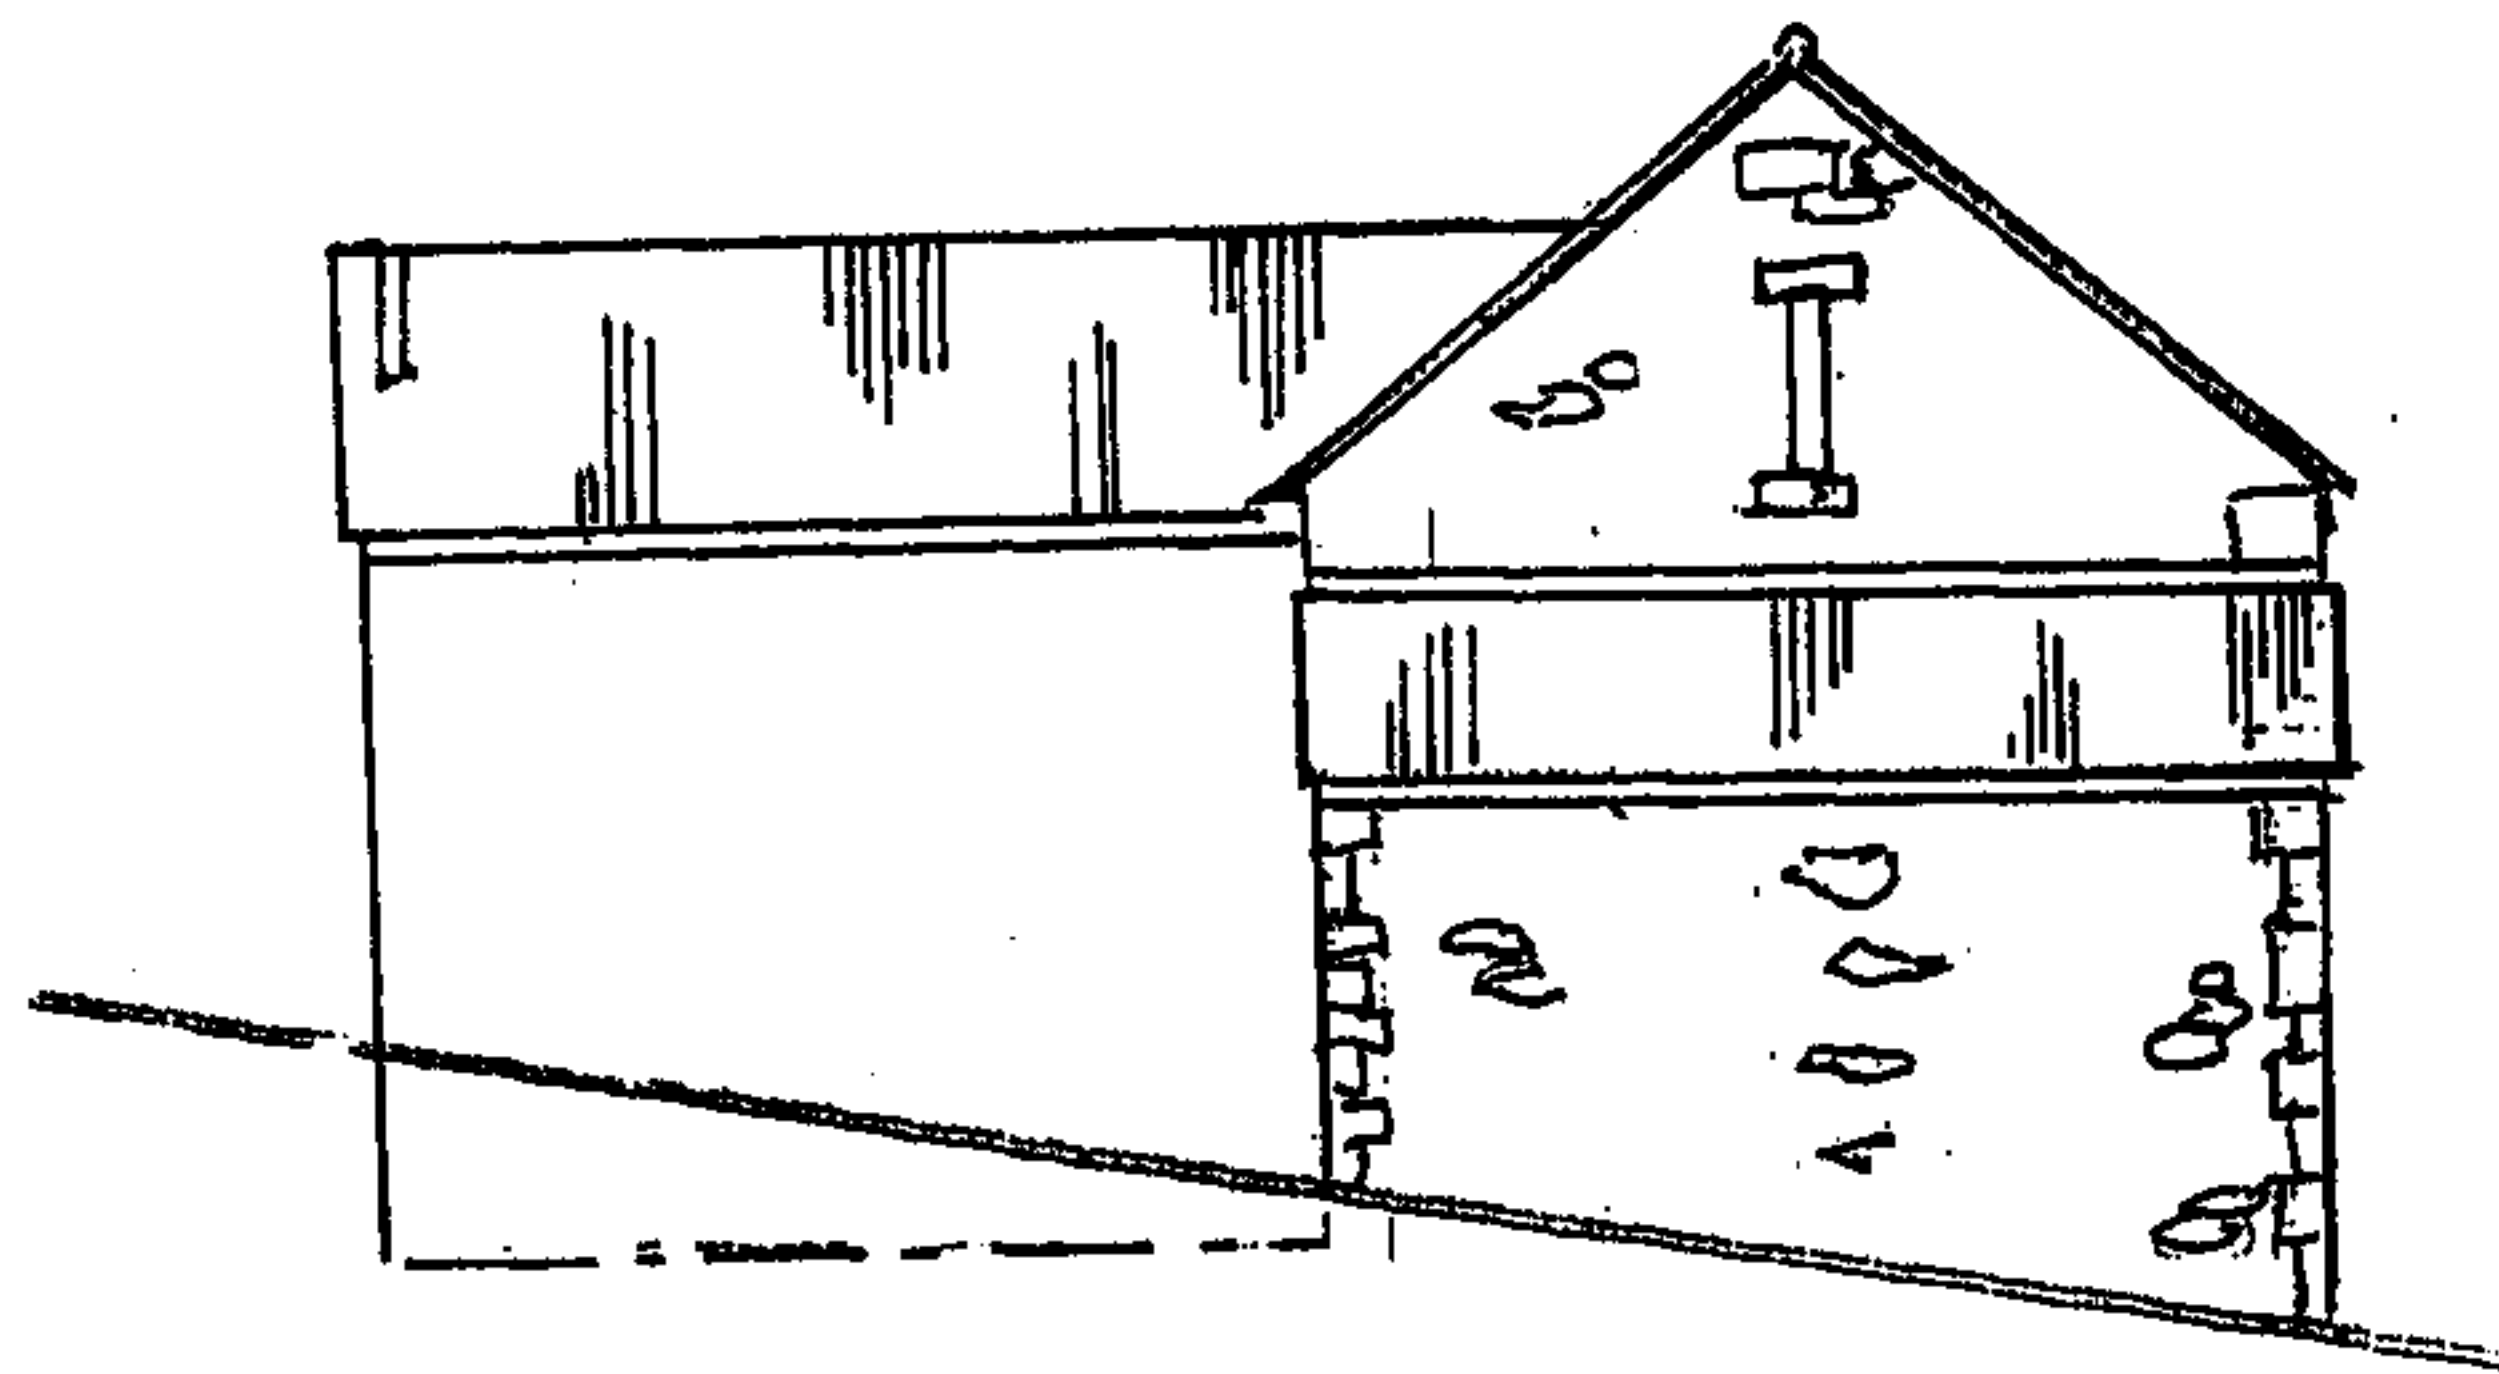

SOUTH ELEVATION

DRWG 7

SE07/13685/F

PLANNING PERMISSION		
DEVELOPMENT CONTROL		
21 MAY 2007		
To:		
Attd:		File:

1 THE OXLET, BISHOPSWOOD
SCALE 1:100
PROPOSED ELEVATIONS