




SIDE ELEVATION

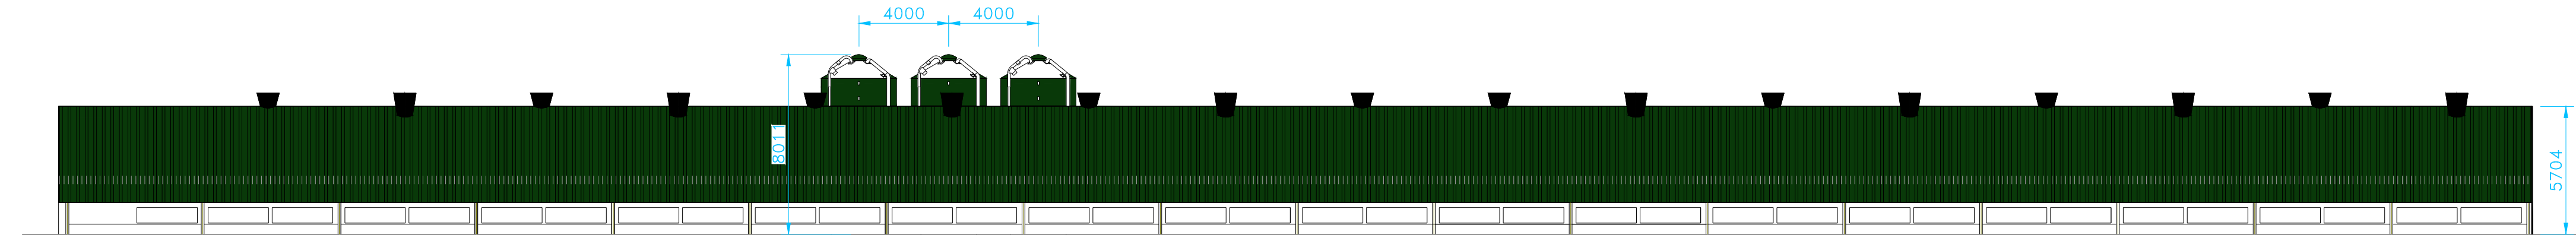

SIDE ELEVATION

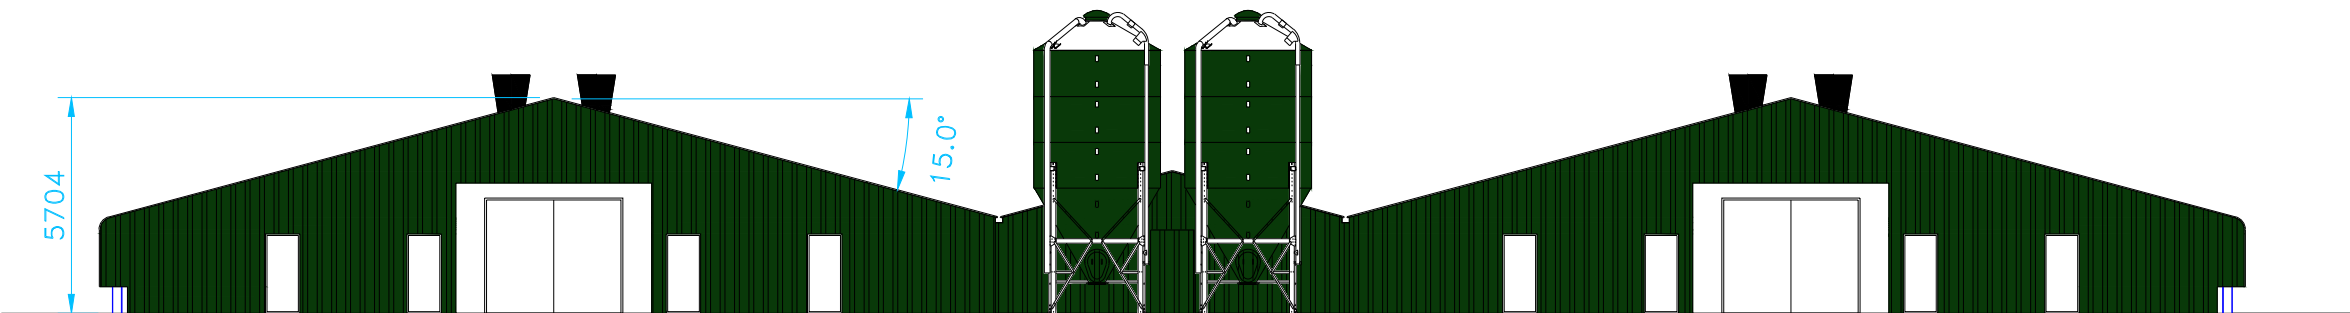

FRONT ELEVATION

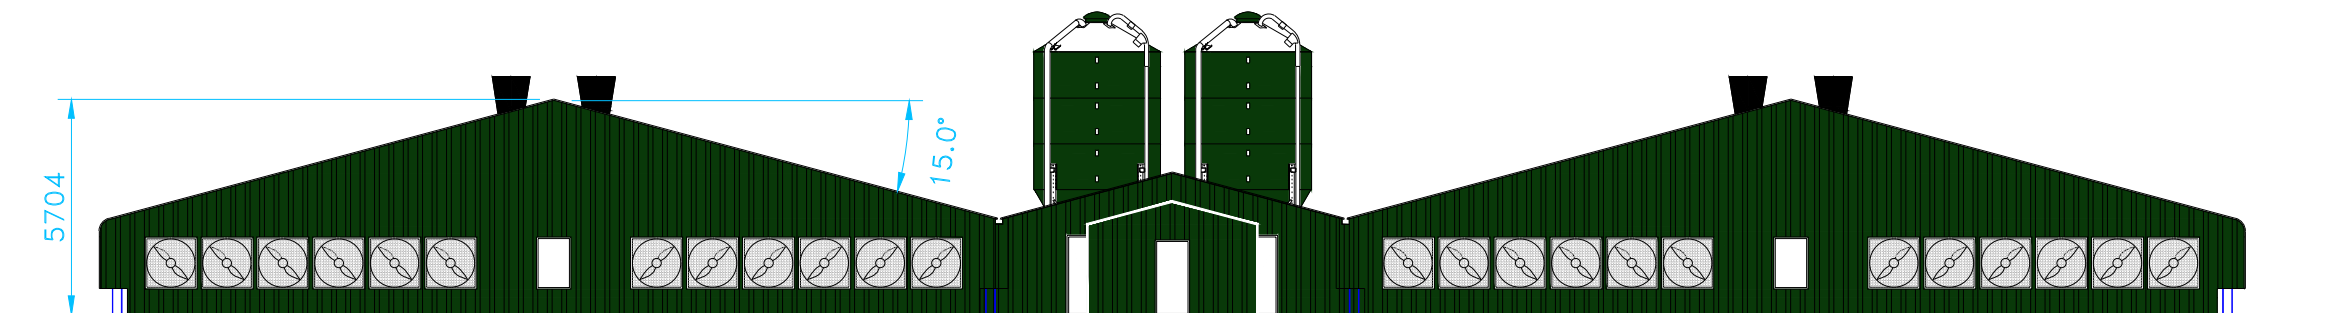

REAR ELEVATION



SCALE 1:200

NOTES:

ROOF CONSTRUCTION:

15° ROOF PITCH

0.5 MM THICK BOX PROFILE POLYESTER PAINTED TO LOCAL AUTHORITY APPROVED COLOUR COMPLETE WITH ALL NECESSARY FOAM FILLERS AND FLASHINGS.

FLOOR CONSTRUCTION:

100MM CONCRETE FLOOR THICKENED TO 200MM THICK BELOW PERIMETER WALL. 1000 Ga POLYTHENE DPM MINIMUM 125mm CONSOLIDATED AND BLINDED HARDCORE.

WALL CONSTRUCTION

CONCRETE BLOCK 450mm HIGH PERIMETER WALLS 150mm THICK TO SIDES AND 200mm THICK 3048mm TO SIDE CORNERS AND ACROSS GABLES

SIDES AND GABLES:

FRAMESTO BE PSE TIMBER LINED EXTERNALLY WITH 0.5 mm POLYESTER PAINTED BOX PROFILE SHEETING, COMPLETE WITH ALL NECESSARY FOAM FILLERS AND FLASHINGS

POWELL & CO CONSTRUCTION LTD LONGMOOR, SHIRLHEATH, KINGSLAND, LEOMINSTER, HEREFORDSHIRE. HR6 9RG TEL: 01568 708819 WWW.POWELLBUILDINGS.COM	CLIENT	WILL SPEAKMAN
	PROJECT	STAGBATCH HOUSE
	TITLE	ELEVATIONS
	DATE	17-08-2017
	SCALE	AS SHOWN ON A2
APPD	GG	DRAWN
	GG	REVISIOND