


DO NOT SCALE FROM DRAWING FOR CONSTRUCTION PURPOSES
ALL DIMENSIONS SHALL BE TAKEN FROM THE WORKED ON SITE.
COPYRIGHT INVESTED WITH THE SURVEYOR

NOTES

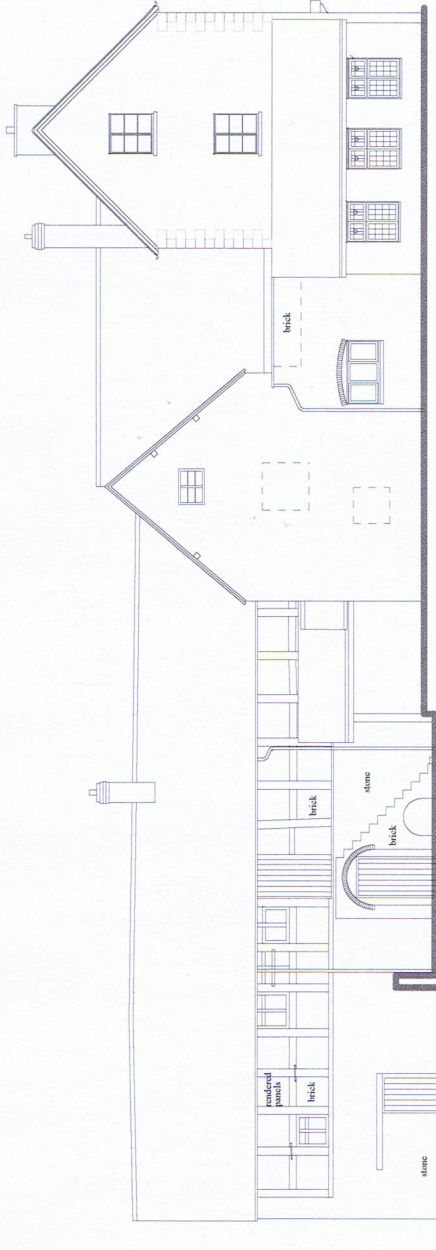

SOUTH ELEVATION



WEST ELEVATION



EAST ELEVATION



NORTH ELEVATION

WACTON COURT

REVISION B
25-4-2018



PIM ASSOCIATES LIMITED
THE VICARAGE
DYMCK ROAD
MUCH MARCLE
HEREFORDSHIRE
HR8 2NL

TITLE
WACTON COURT
BREDENBURY
HEREFORDSHIRE
HR7 4TQ

DESCRIPTION
ELEVATIONS AS EXISTING

DATE 23-4-2018 DRAWN BY PIM

SCALE 1:100

DRAWING No. WCEE 04

