




NORTH ELEVATION

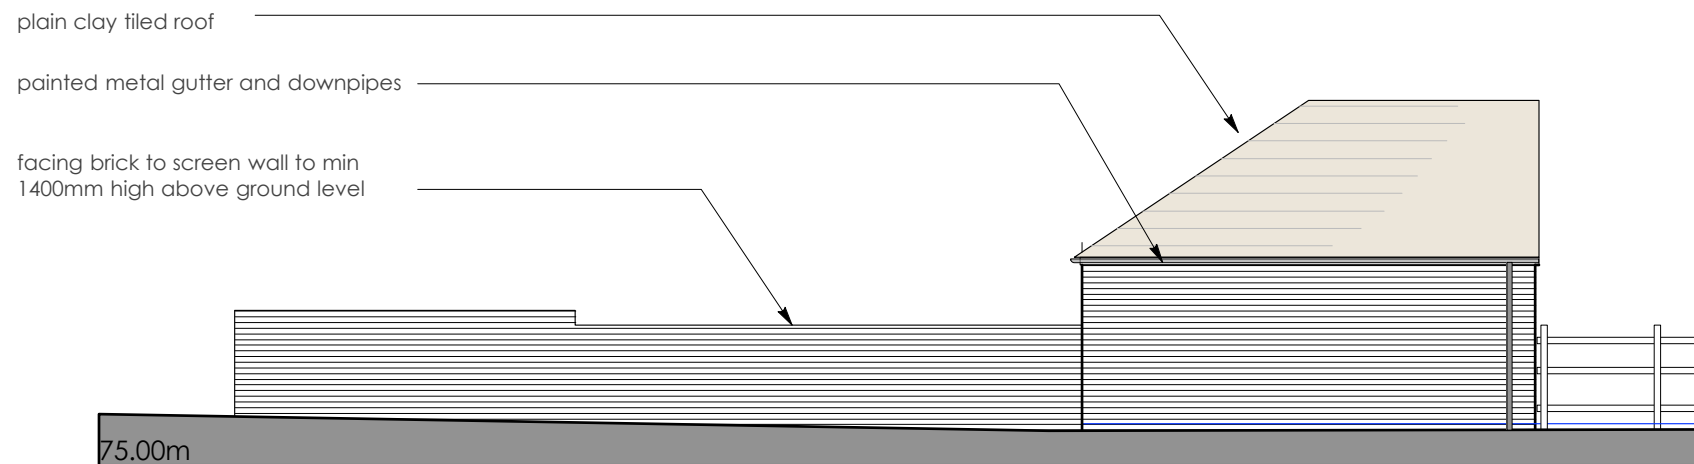


WEST ELEVATION

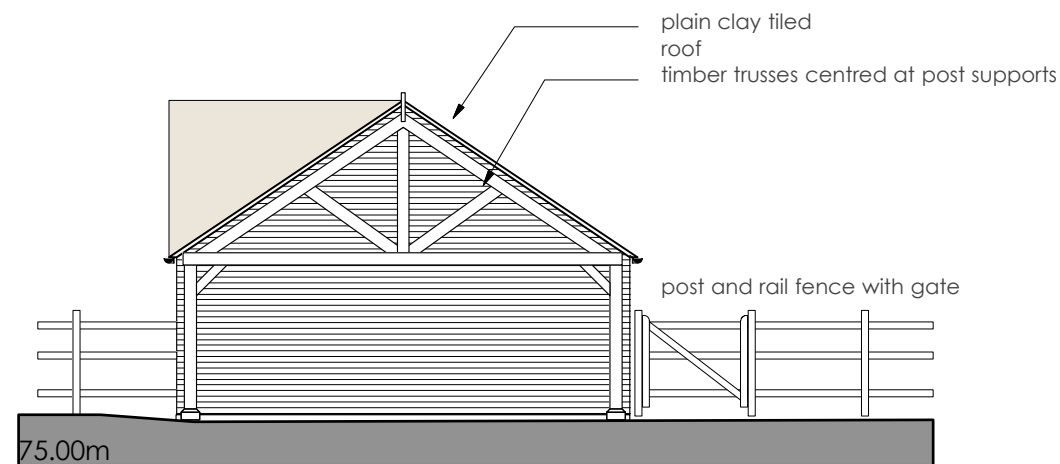

EAST ELEVATION

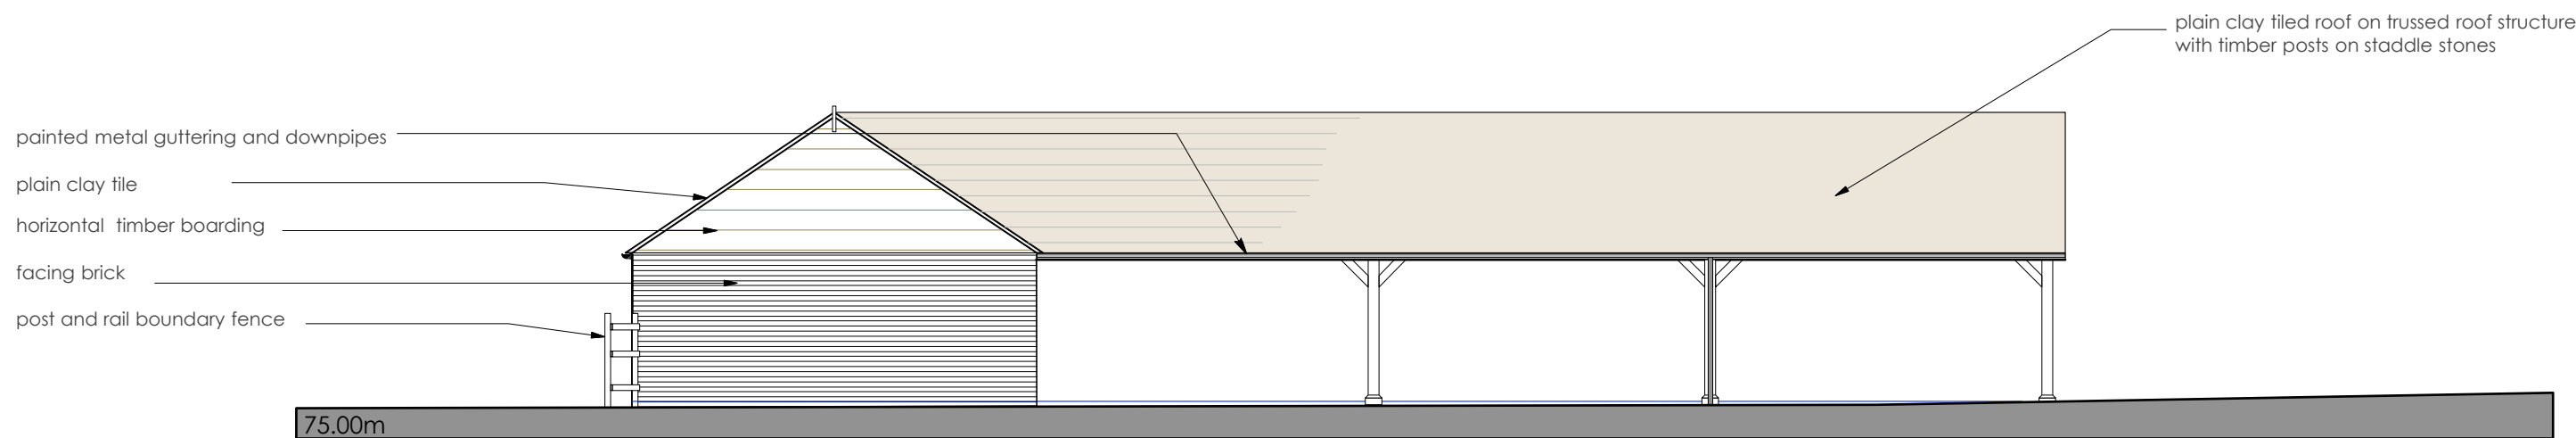

SOUTH ELEVATION

 

Paul Rogers R.I.B.A.
11, The Grove, Cheltenham, Gloucestershire, GL52 6SX.
T. 01 242 523415 M. 07986472970 E. paul@rogers417.co.uk

Client
Mr J Nicholls
Project Address
Pegs Farm, Hollow Lane, Staplow, HR8 1NQ

Project Description
Proposed Site Development
Drawing Title
Covered Parking- Proposed Elevations

Rev	Date	Notes
B	14:06:22	PLANNING ISSUE
Scale		
1 : 100 @ A3		
Drawing No.		Rev.
147.220.7		B