


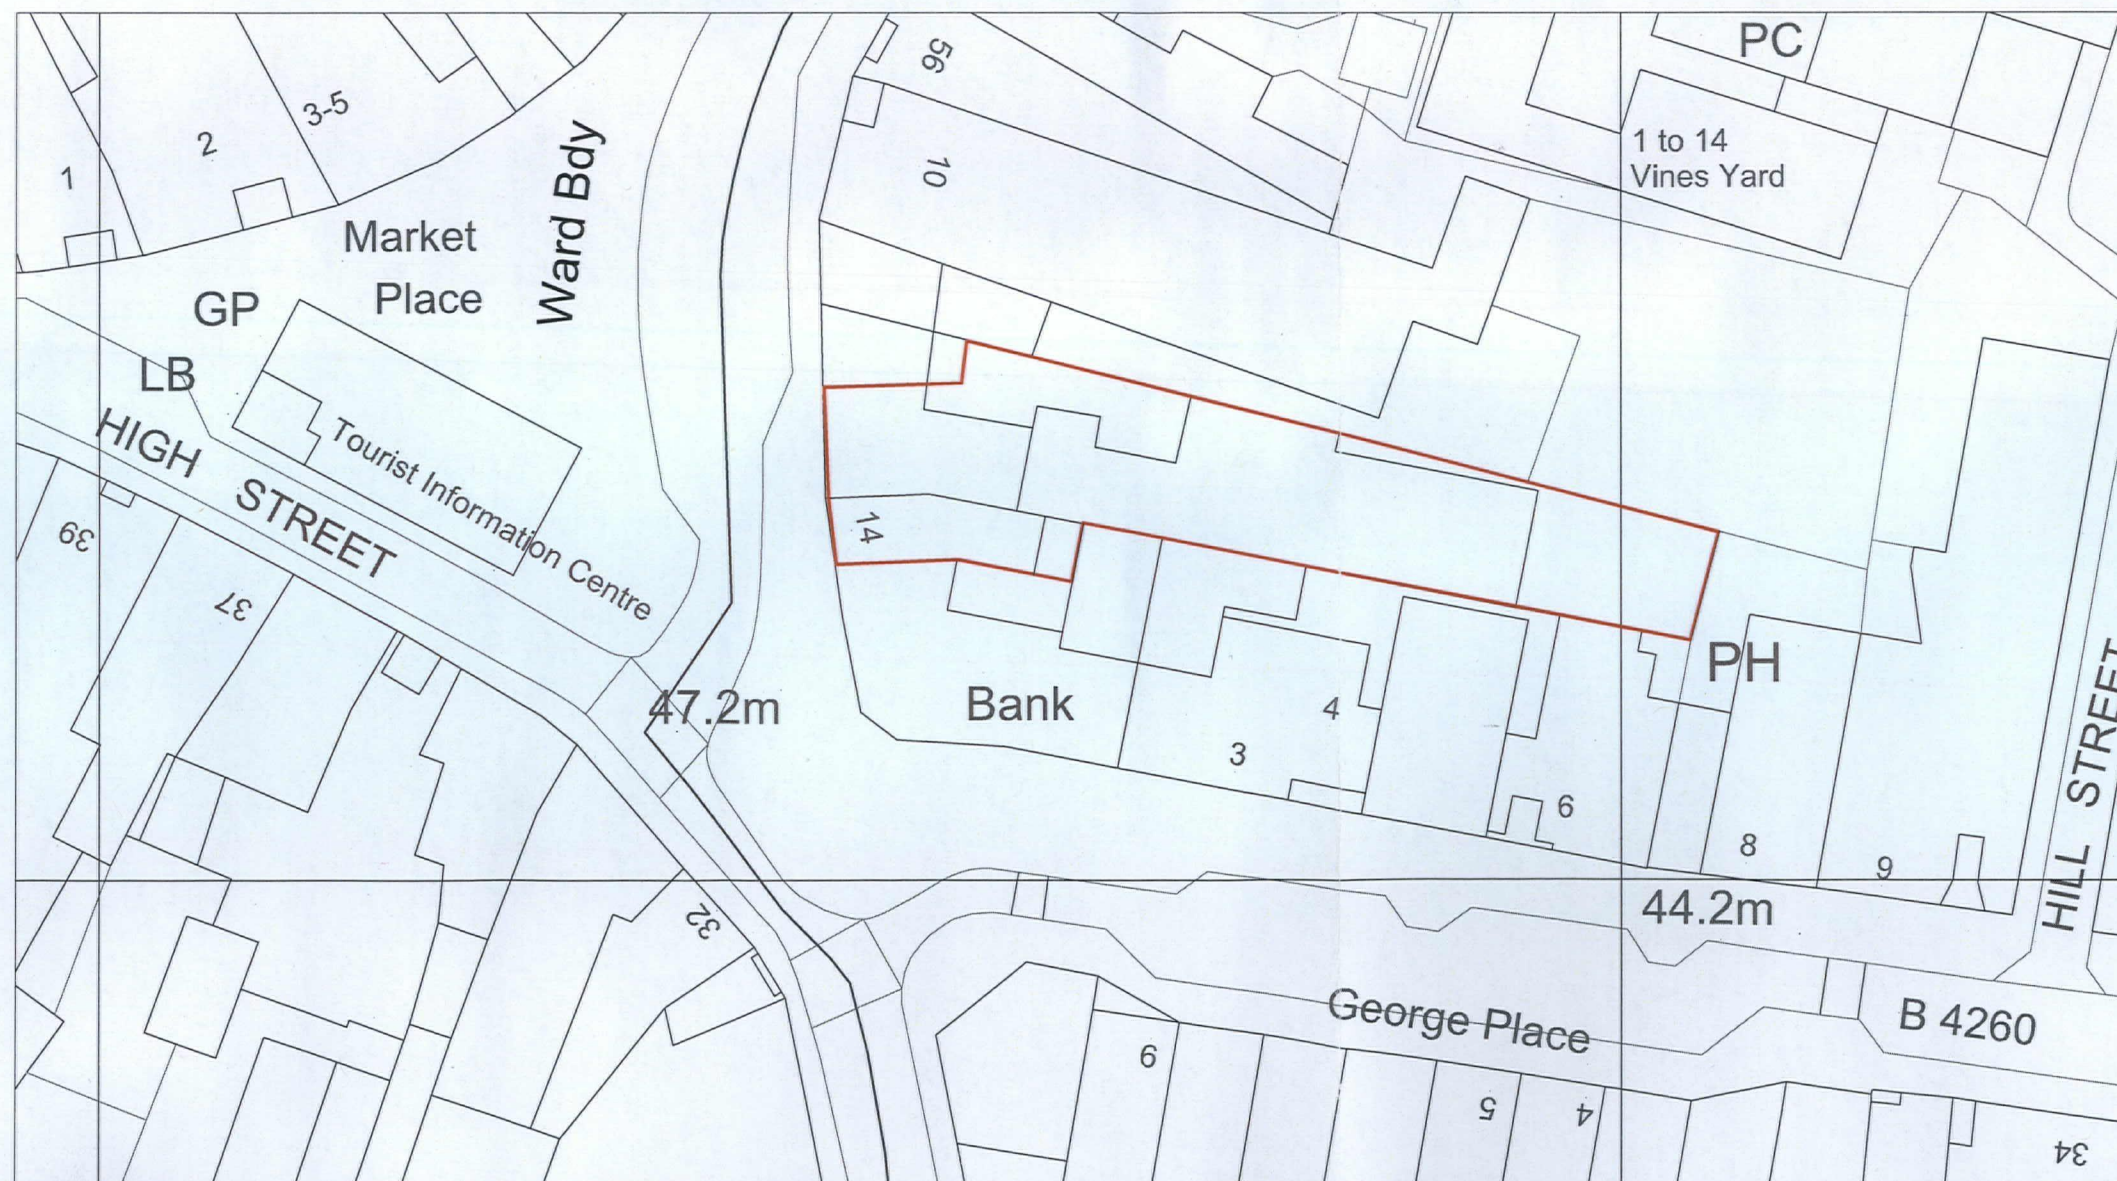


**Location Plan 1:1250**



**Site Plan 1:500**

**Notes**

This drawing is the copyright of hebaseem limited. Figured dimensions to be taken in preference to those scaled. All dimensions to be checked on site and taken in preference to those shown. The drawings are indicative only and subject to change following a detailed survey. Not to be reproduced, retained or disclosed to any unauthorised person either wholly or in part without written permission. The scheme is subject to change following input from relevant consultants during the design process.

 

PLANNING APPLICATION				
<b>base</b> associates				
© 2013 copyright of hebaseem limited.				
6 Auckland Street, London, SE11 5AD   www.baseassociates.co.uk   T: 020 7840 0150				
CLIENT: Urban Spectrum Property Management				
PROJECT: 14 Market Place Ross on Wye HR9 5NU				
SCALE: As Noted @ A3	DATE: Nov 2013	DRAWN BY: TS	CHECKED BY: AS	
DRAWING TITLE: Site Location Plan				
DRAWING NO.:				
Project No. 0387	Series F	Extension 0	Drawing No. 001	Rev No. 00
DO NOT SCALE FROM THIS DRAWING: VERIFY ALL DIMENSIONS FROM SITE				

