


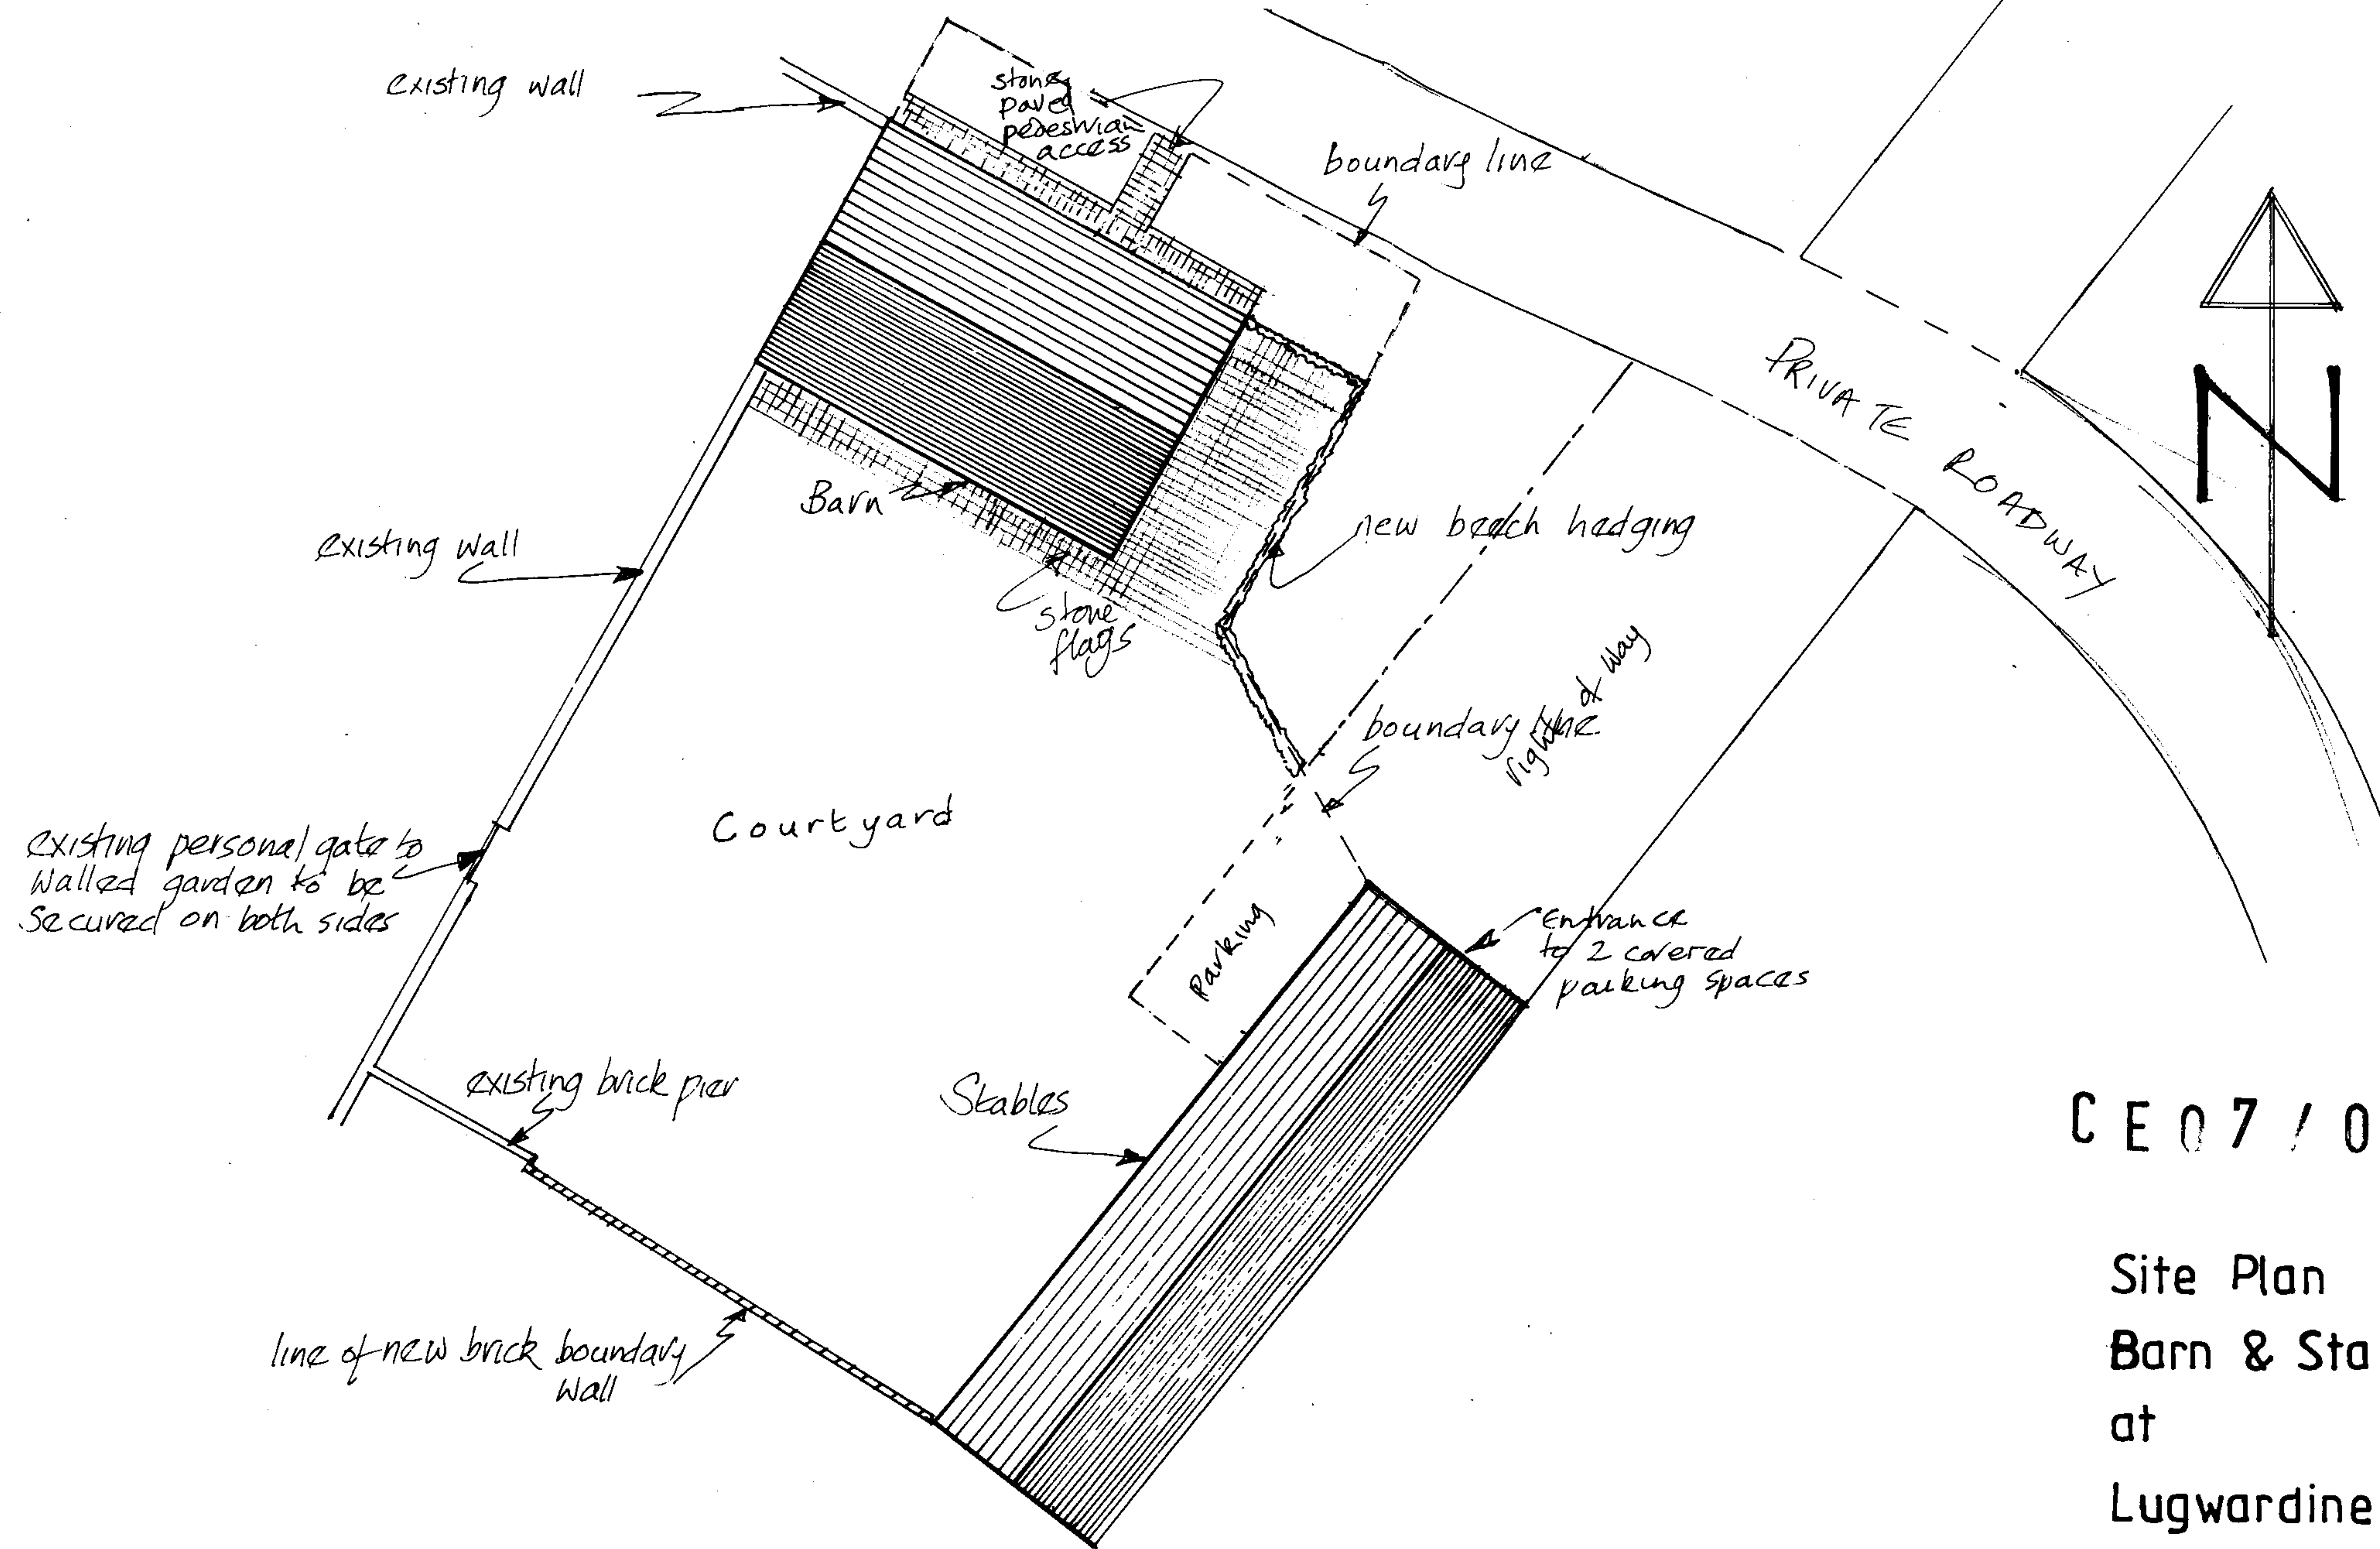

CE07/0252/F

Site Plan
 Barn & Stable Conversion
 at
 Lugwardine Court Barn
 Lugwardine
 Hereford
 for
 The Trustees of
 Lugwardine Education Centre
 Drawing no.3 Scale 1:200
 Date 29.12.2006 Amended 24/2007

HEREFORD DISTRICT COUNCIL PLANNING & BUILDINGS DEVELOPMENT CONTROL	
25 JAN 2007	
To:	File:
Ack'd:	