

Please note this drawing is for descriptive purposes only  
and does not constitute a building site  
survey. It is the responsibility of the client to check and verify all building site  
surveys, which are to be carried out by a surveyor  
prior to any construction work commencing.  
The copyright of this drawing is held by the architect and  
not be copied or reproduced without prior written consent.

Drawing Title:  
Survey Elevations



south elevation




east elevation


N /102752/F H



west elevation

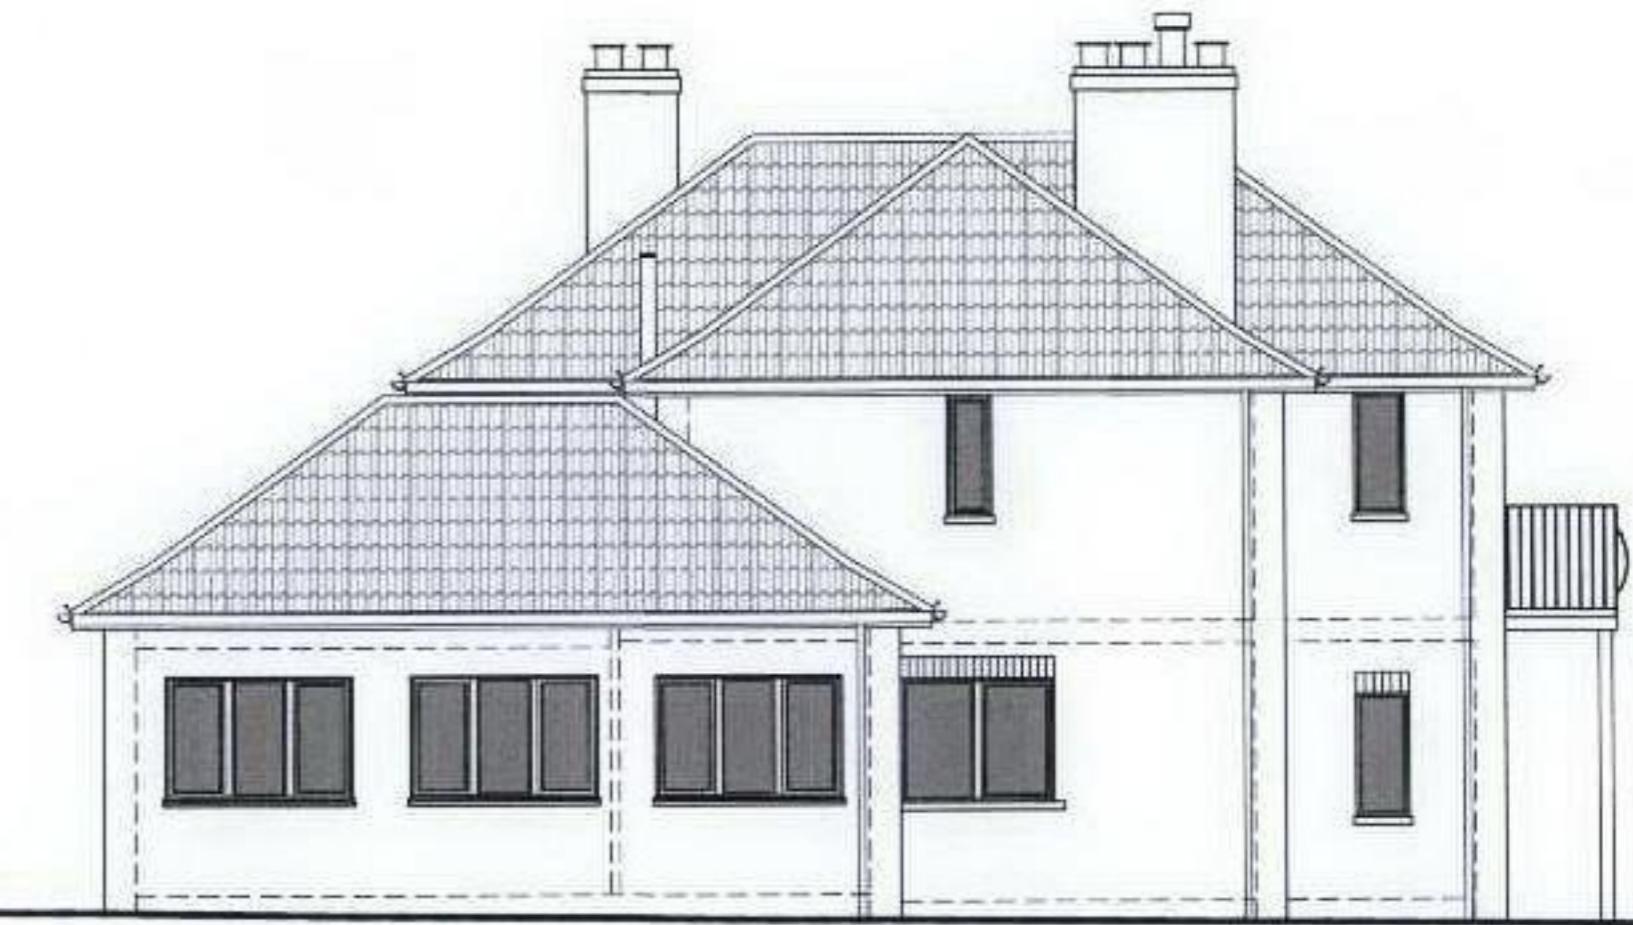

north elevation

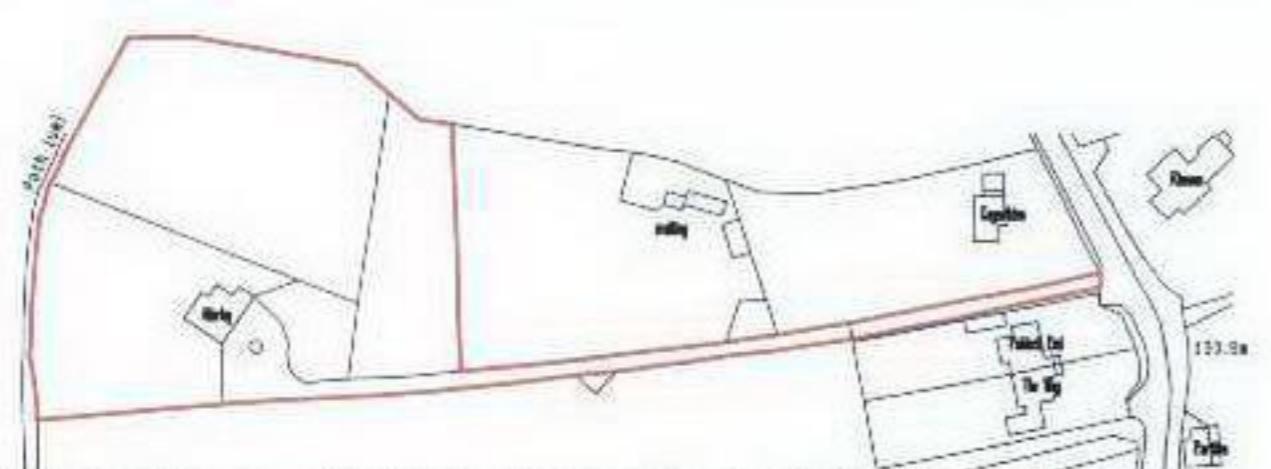

Ordnance Survey © Crown Copyright 2010. All rights reserved. Licence number 10002448

location plan  
1:1250 @ A1

Harcourt Design Associates Ltd  
The Old Bell, Harcourt Road  
Mathon, Malmesbury  
Worcestershire, WR15 5PG  
Tel/Van - 01684 568929  
e-mail - harcourtdesign@tiscali.co.uk

Job:  
Alterations and extensions to 'Alderley'  
Mathon Lane, Colwall, WR15 6ER

Client:  
Dr & Mrs S Benjamin

Date:  
September 2010

Ref:  
HD/478/03/revised

Scale:  
150 ft 1:1250 E A1  
100 ft 1:2500 E A3  
Revision: