

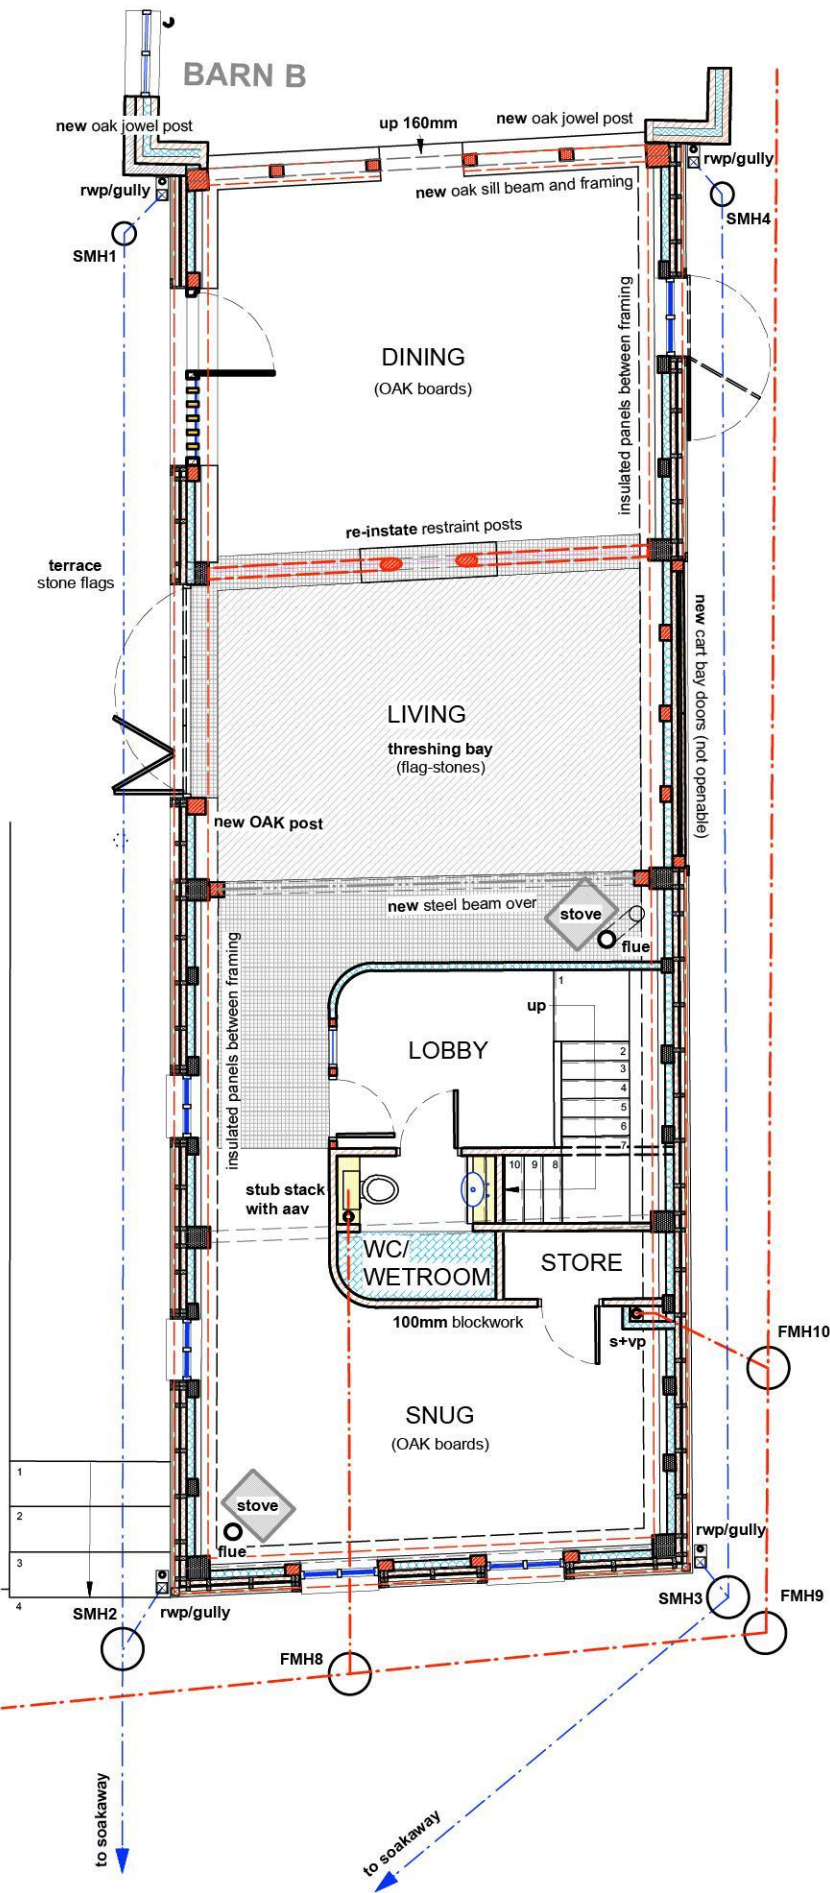
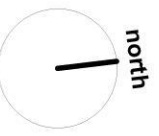


NORTH BARN
FFL 88.90m

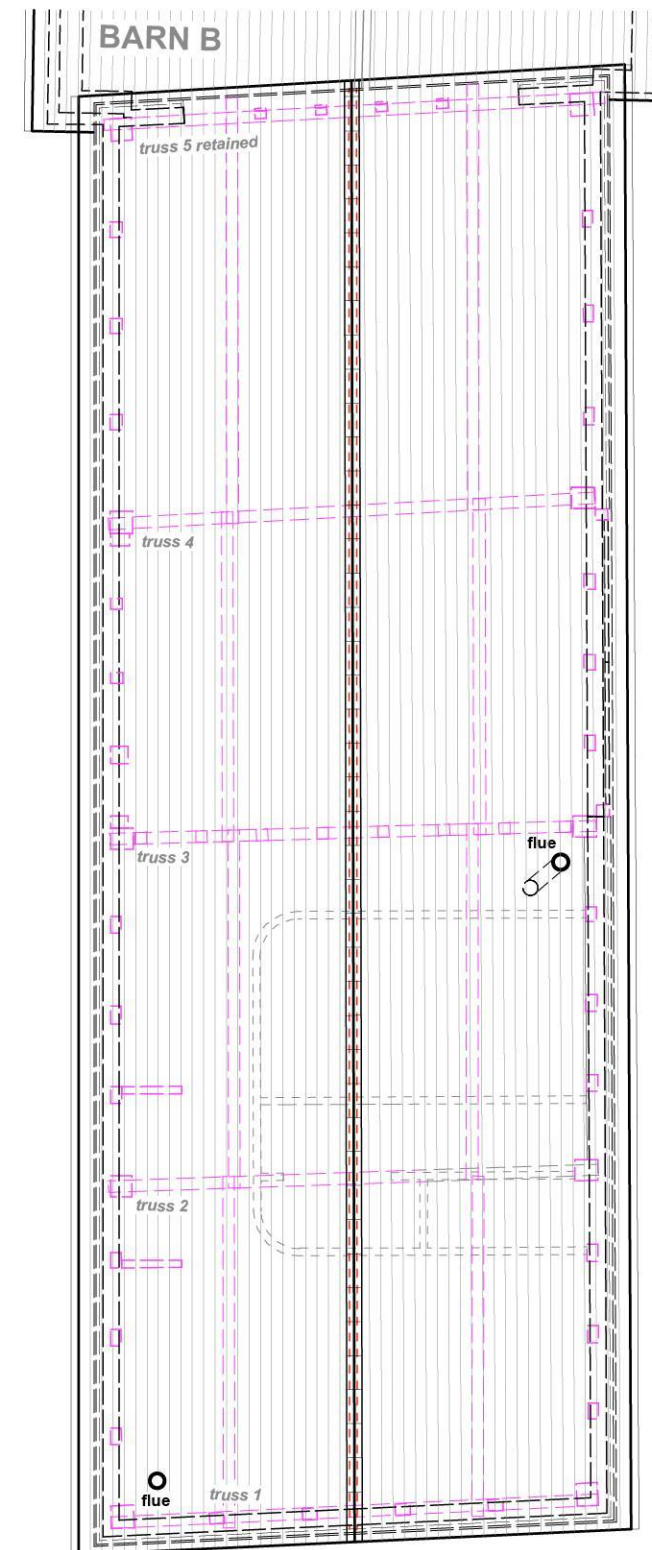

Insitu repairs to existing frames
and new oak posts shown RED

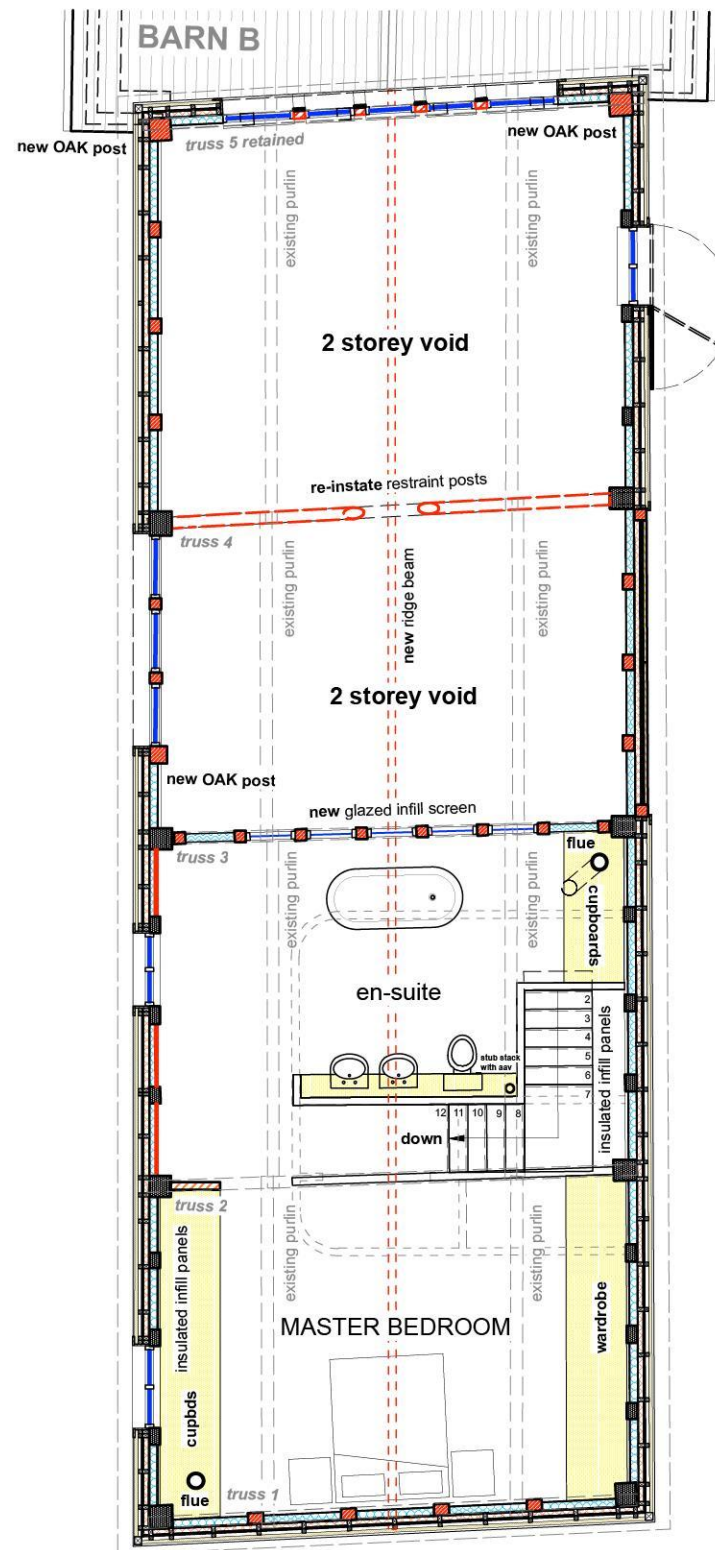

Rev. A - NORTH ELEVATION
3no. GF windows omitted
Cart Bay glazed screen omitted, fixed barn door
Louvers added to GF Kitchen glazed screen
SOUTH ELEVATION
Rooflights omitted
WEST ELEVATION
Gable window amended

Rev. B - External wall construction amended

HEALD PARTNERSHIP
6 Merryhill Crescent, Hunderton, Hereford HR2 7AH

UPPER HILL FARM BARN
Breinton, Herefordshire HR4 7PH

PROPOSED
NORTH BARN
FIRST FLOOR PLAN/ SECTIONS

Drawing No. UHFb/1/10 Rev. B
SCALE 1:100 @ A3

This drawing is copyright and may not be
used or reproduced without consent.
Figured dimensions ONLY to be taken from drawing
DO NOT SCALE
All dimensions to be checked on site.

T 01432 353000 E healdptnshp@me.com