


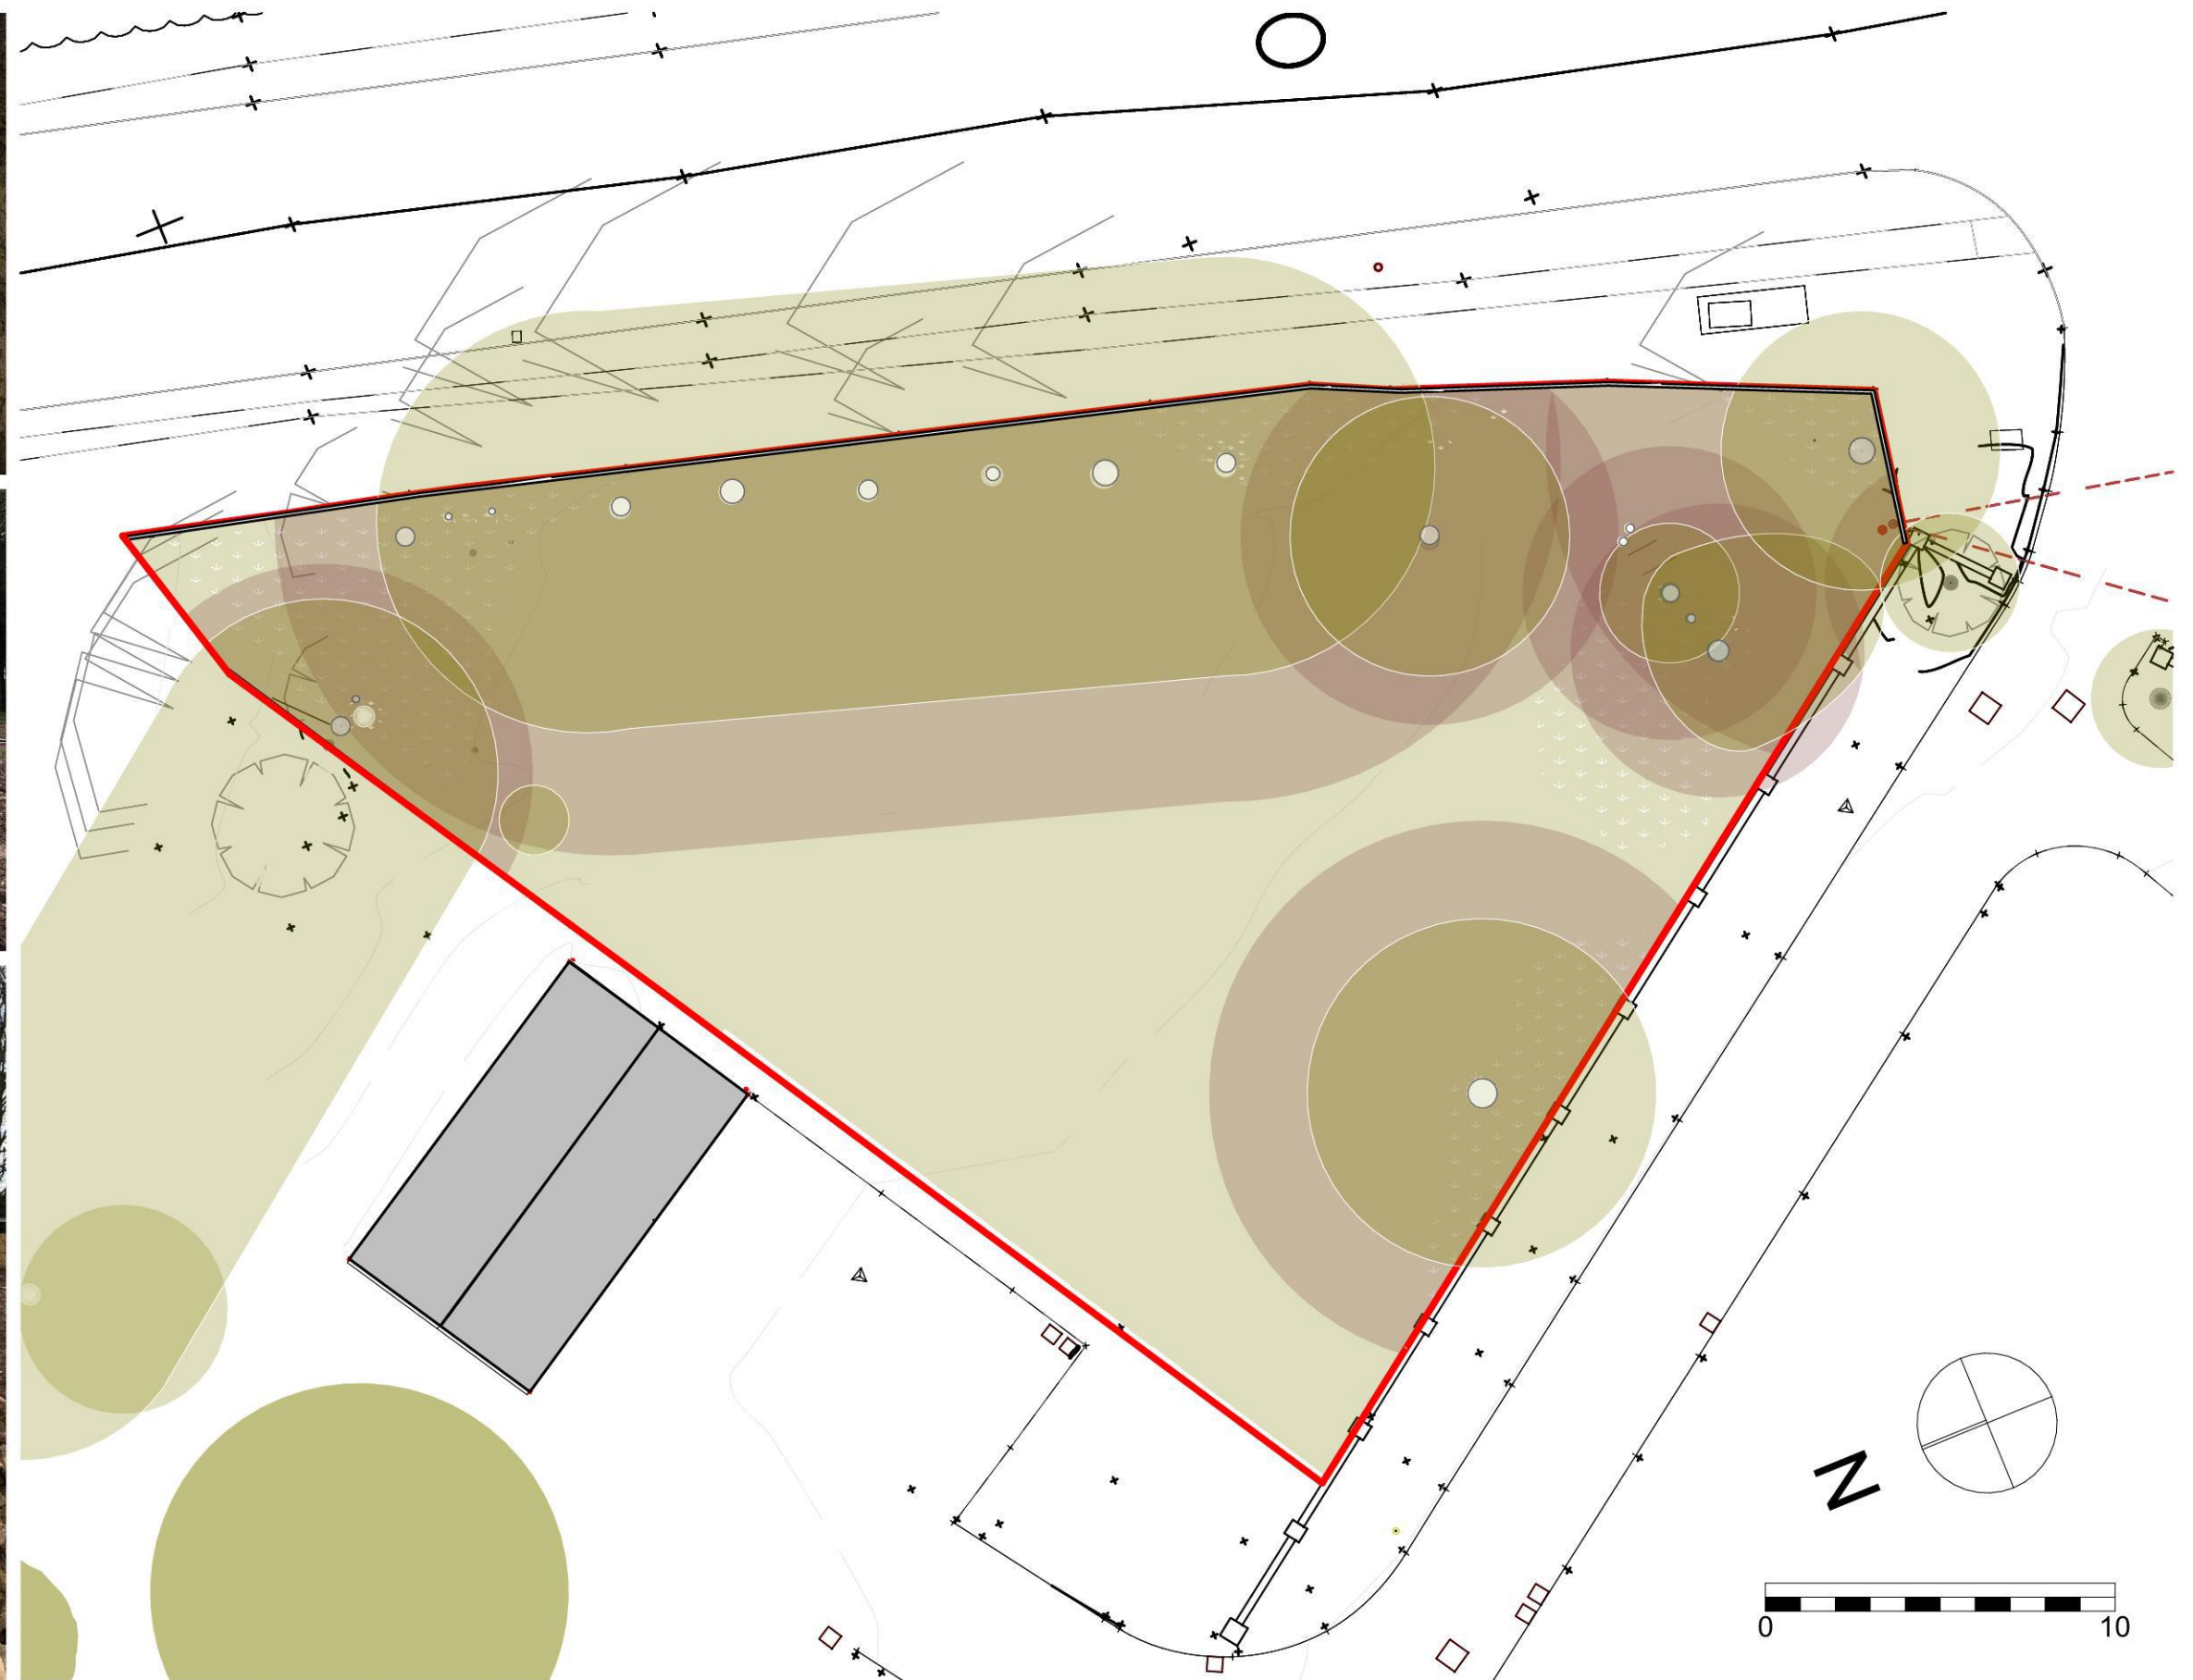

DATE Feb 2024

DRAWN BY EM

SCALE @A3 1:200

CHECKED BY CE

DRAWING NO. 8382-003

REVISIONS

Riverside Construction Ltd
New Dwelling at Holmer House
Holmer House Farm, Hereford
Existing Site Plan

hookmasonarchitecture
Hook Mason Limited
Studio 2, Thorn Office Centre
Rotherwas, Hereford
HR2 6JT
t. 01432 352299
f. 01432 352272
e. info@hookmason.co.uk
w. hookmason.co.uk