


NE 07/3034/L

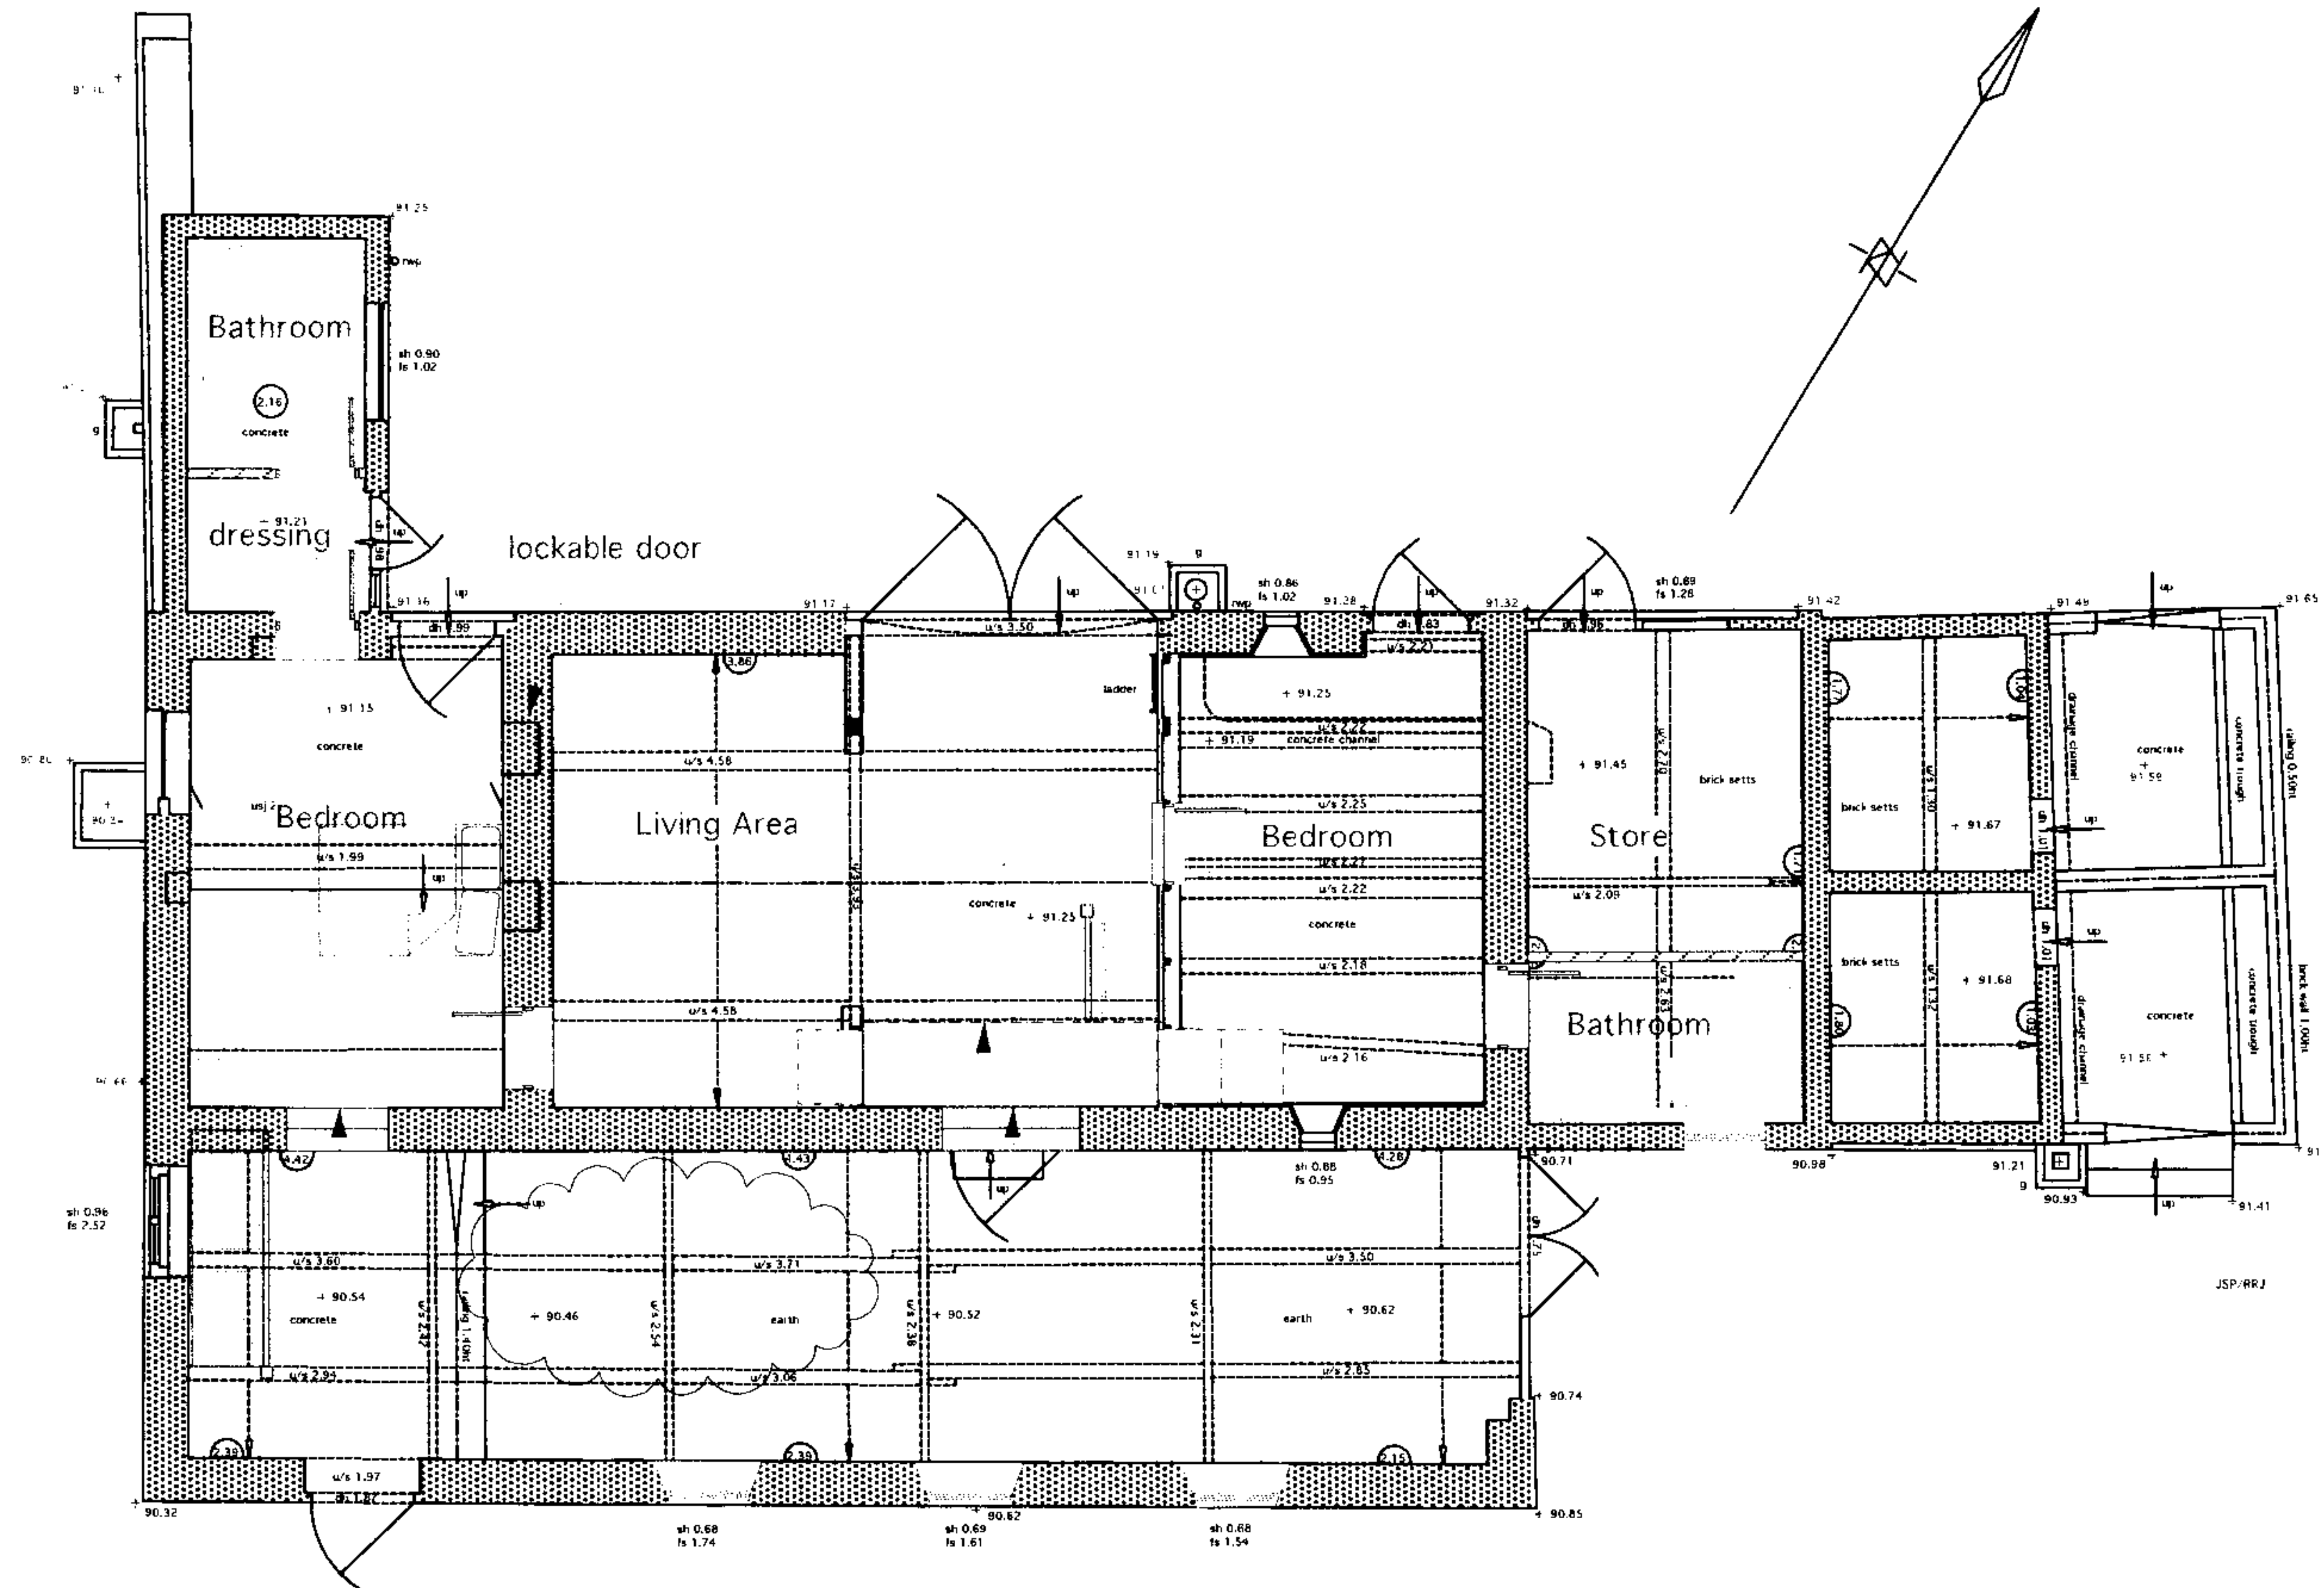


HERFORDSHIRE COUNCIL
PLANNING DEPARTMENT
DEVELOPMENT CONTROL

26 SEP 2007

To:

Ack'd: File:

PROPOSALS
GROUND FLOOR PLAN
1362-31
5 JULY 2007

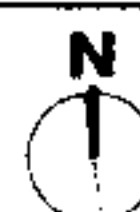

General Notes

1. Do not scale off this drawing.
2. Any discrepancies to be referred to the Architect.
3. The drawing is to be read in conjunction with all relevant Specifications and other drawings issued by the Architect/Structural Engineer and other Specialists.
4. The drawing is copyright and is not to be reproduced.

Specific Notes

Revision

Date

Details of revision

A 5 July 2007 Amendment to layout to clarify requirement as ancillary accommodation, LT

Client Mr and Mrs Roberts

Project Woodend Farm

Drawing Title Proposals

Status

Scale 1:100@A3

Date March 07

Job No 1362-31

Drawn By MP

Revision A

ira architects

Packers House - 25 West Street
Hereford - HR4 0BX

Tel: +44 (0)1432 276 707 F: +44 (0)1432 266 336

email: ira@ira-arch.com web: ira-arch.com