

TITLE
Bolltree Castle

DETAIL
**Proposed Ground
Floor Plan**

SCALE
1:100 @ A3

DATE
16-05-19

DRAWN BY
JM


CHECKED BY
MW

REVISIONS

Contractors must check all dimensions on site.
Only figured dimensions are to be worked from.
Discrepancies must be reported immediately to
the architect before proceeding.
The drawing is copyrighted.

Drawing
255-P-01
FILENAME

WATSON BERTRAM & FELL
ARCHITECTS & SURVEYORS
6 OLD KING STREET
BATH • BAT 21W
TEL 01225 337273
MAIL@WBF-BATH.CO.UK
W W W . W B F - B A T H . C O . U K

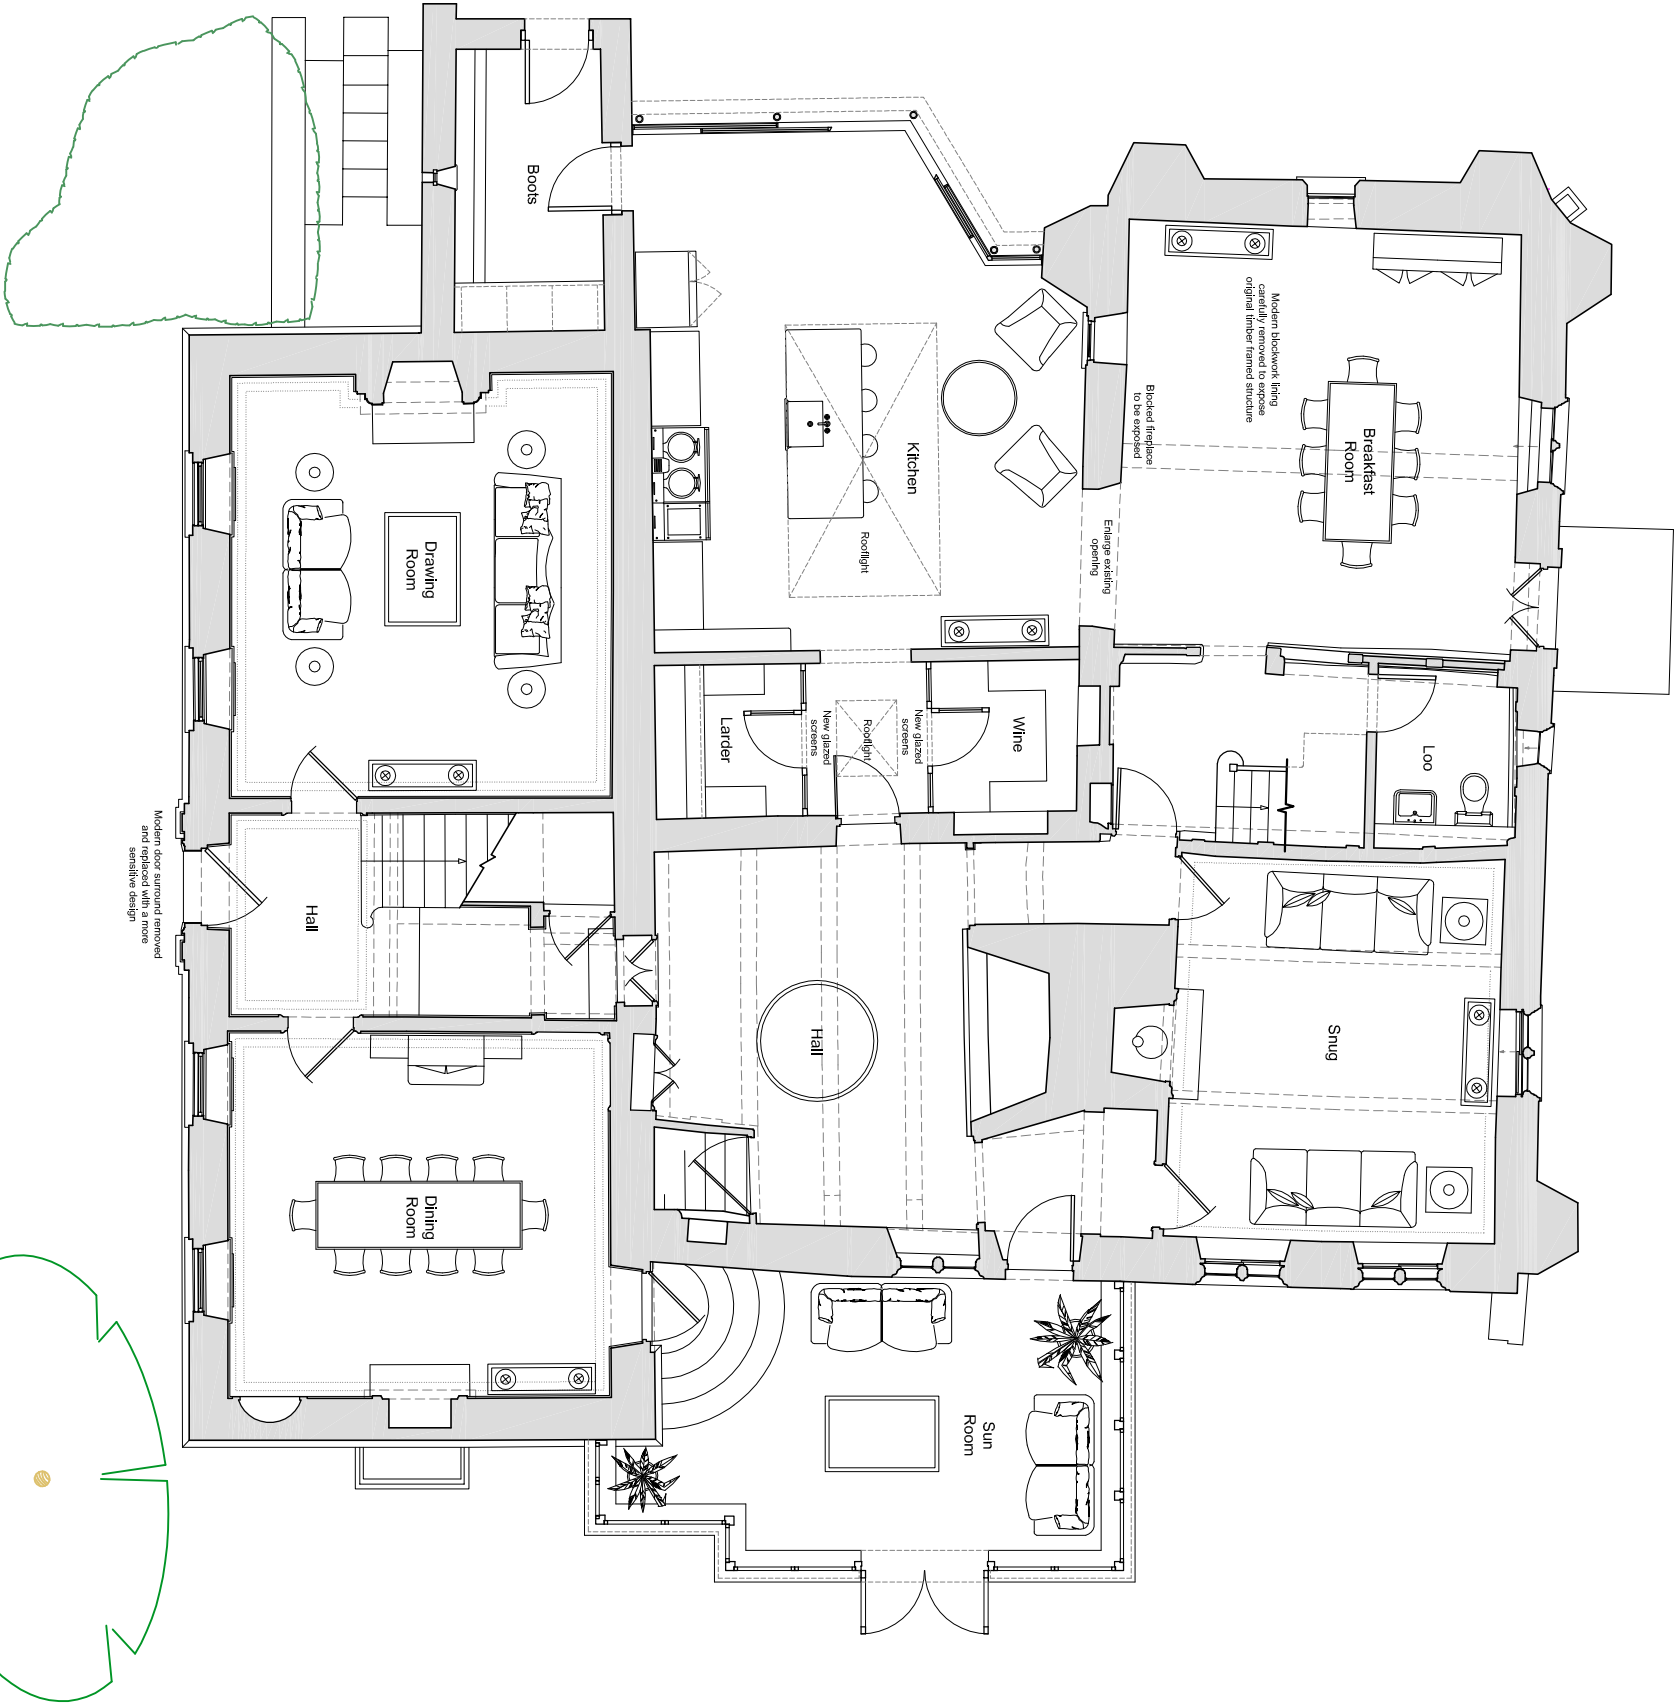

Proposed Ground Floor Plan 1:100

