



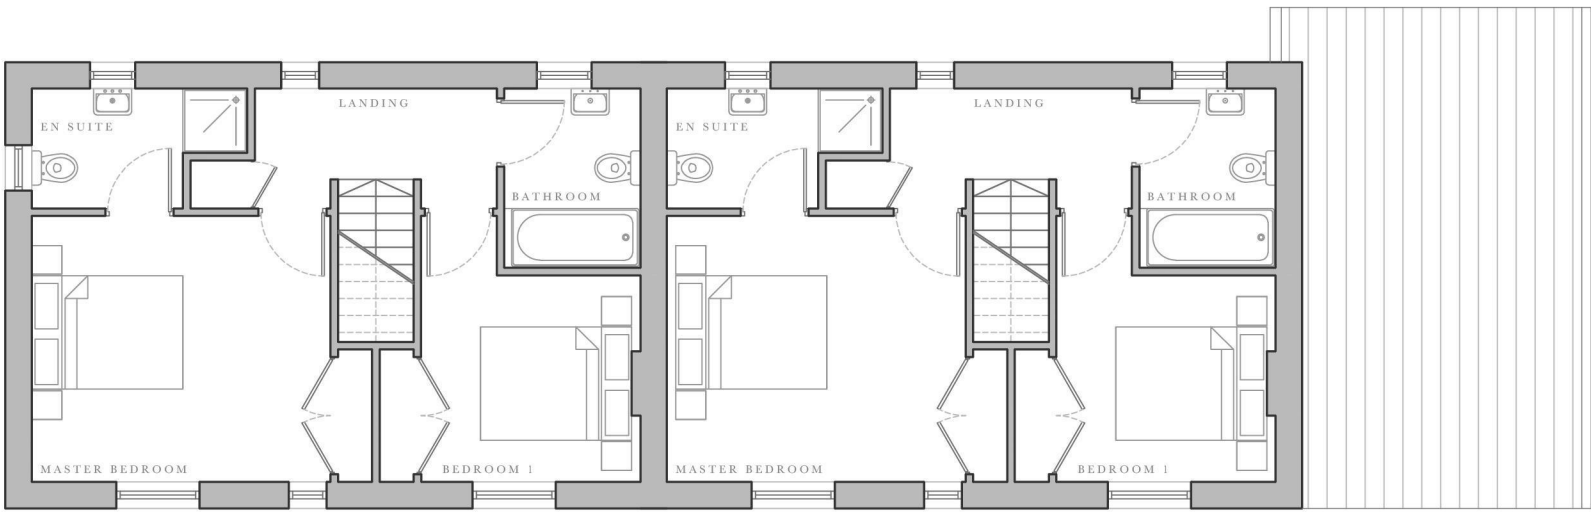

FIRST FLOOR PLAN
scale 1:100

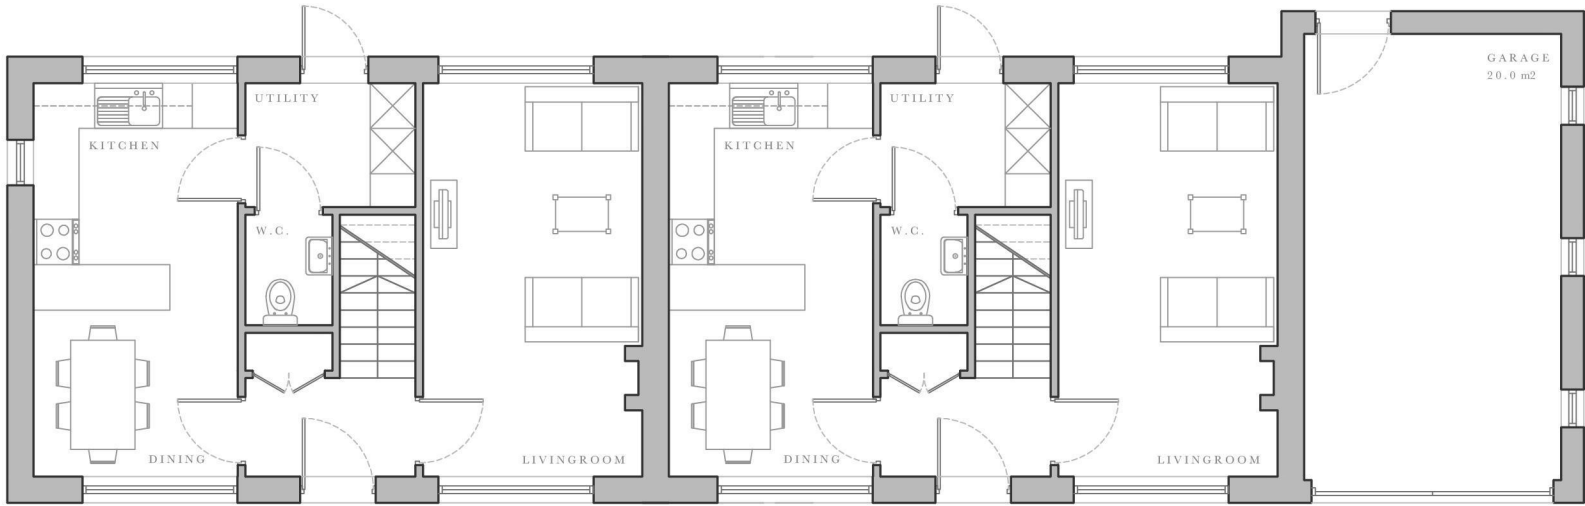


PLOT 04

PLOT 05

GARAGE PLOT 05

GROUND FLOOR PLAN
scale 1:100

 

TITLE
ELEVATIONS
PLOT 04 05

SCALE
1:100
DATE
14/08/17


NUMBER
231 PL 39 rev A

DRAWN
DDR/DK/RJF



THE DUCHY OF CORNWALL
ST WEONARDS
HEREFORDSHIRE

FRANCIS ROBERTS ARCHITECTS
1 RIBBLESDALE PLACE, PRESTON PR1 3NA
T 01772 562221 E architects@francisroberts.com

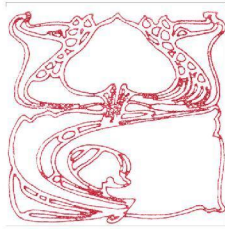

© Francis Roberts Architects 2017