




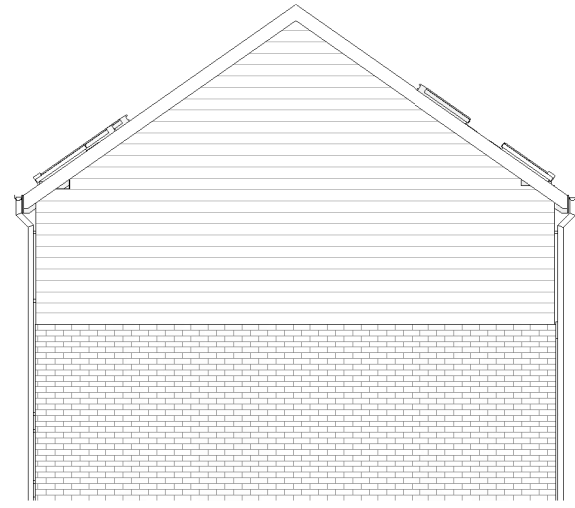


North Elevation
1 : 100

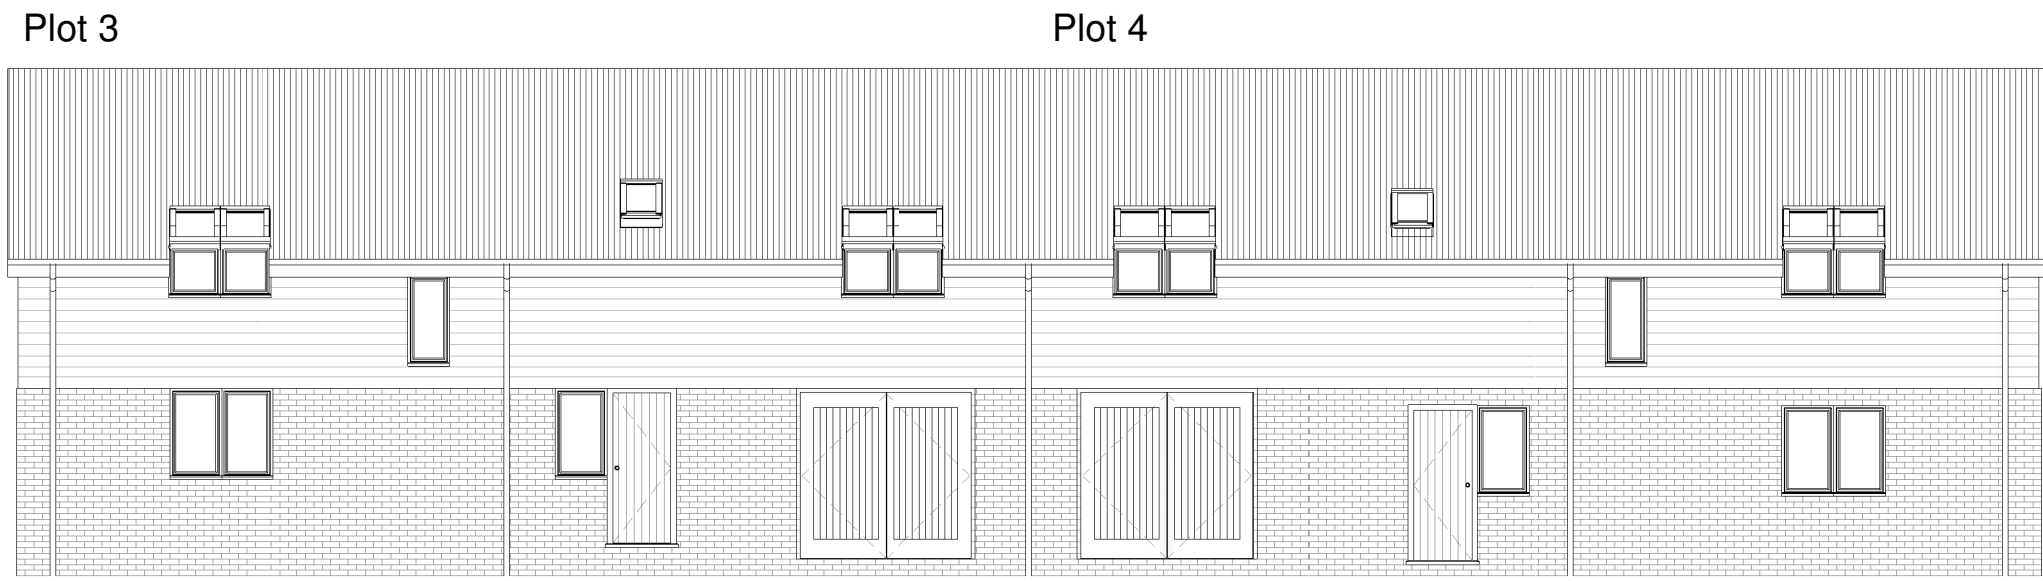


East Elevation
1 : 100

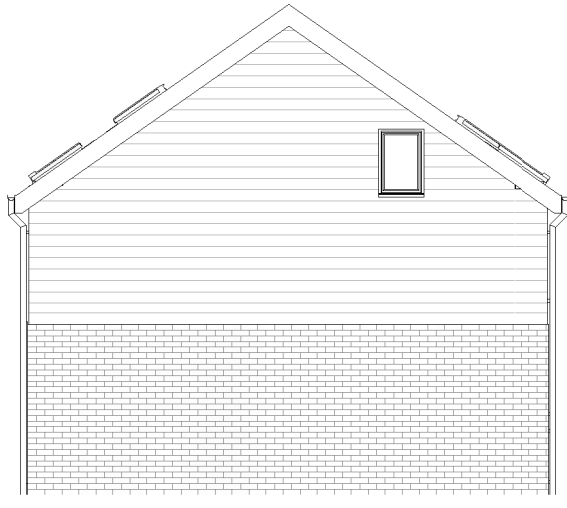


South Elevation
1 : 100

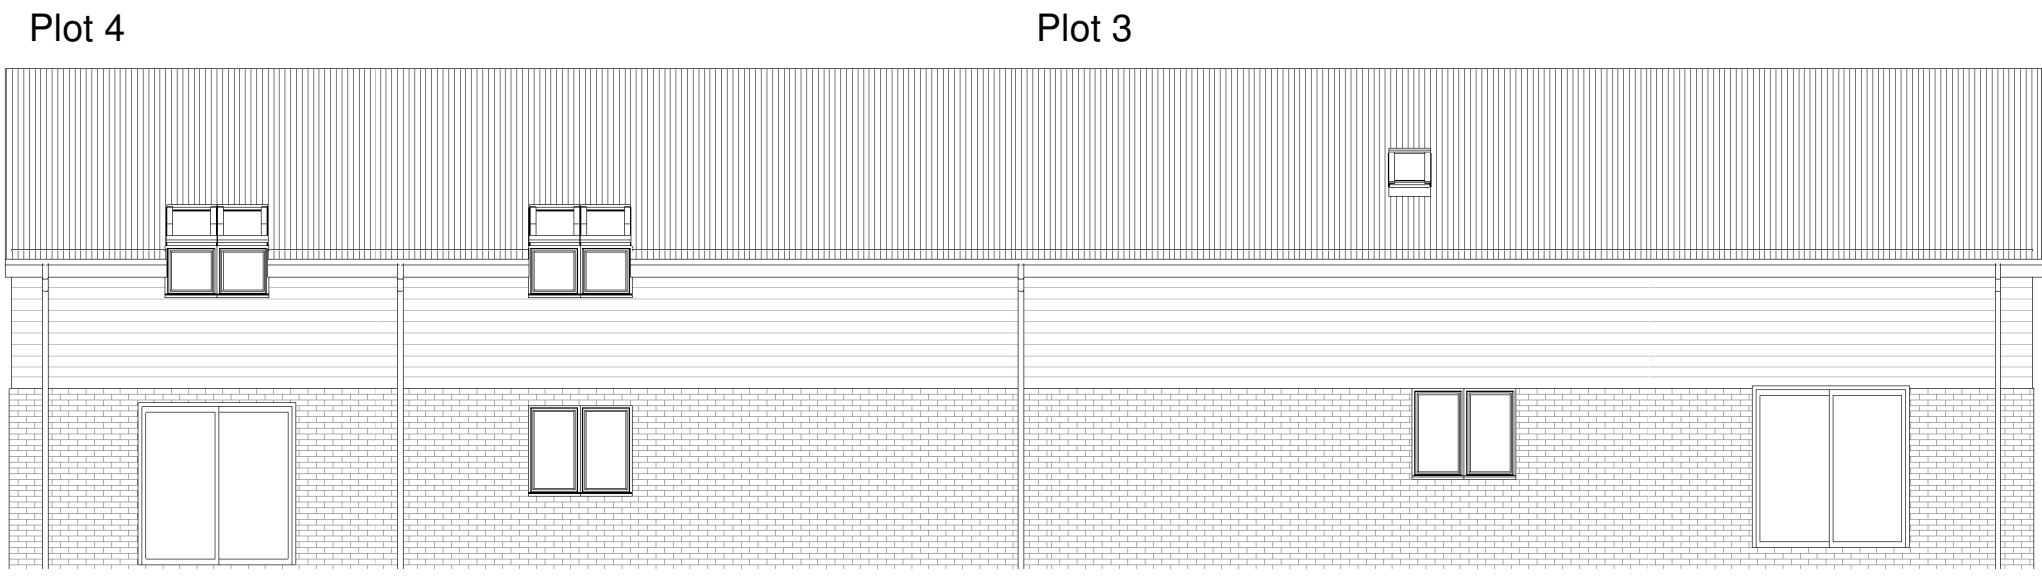

West Elevation
1 : 100

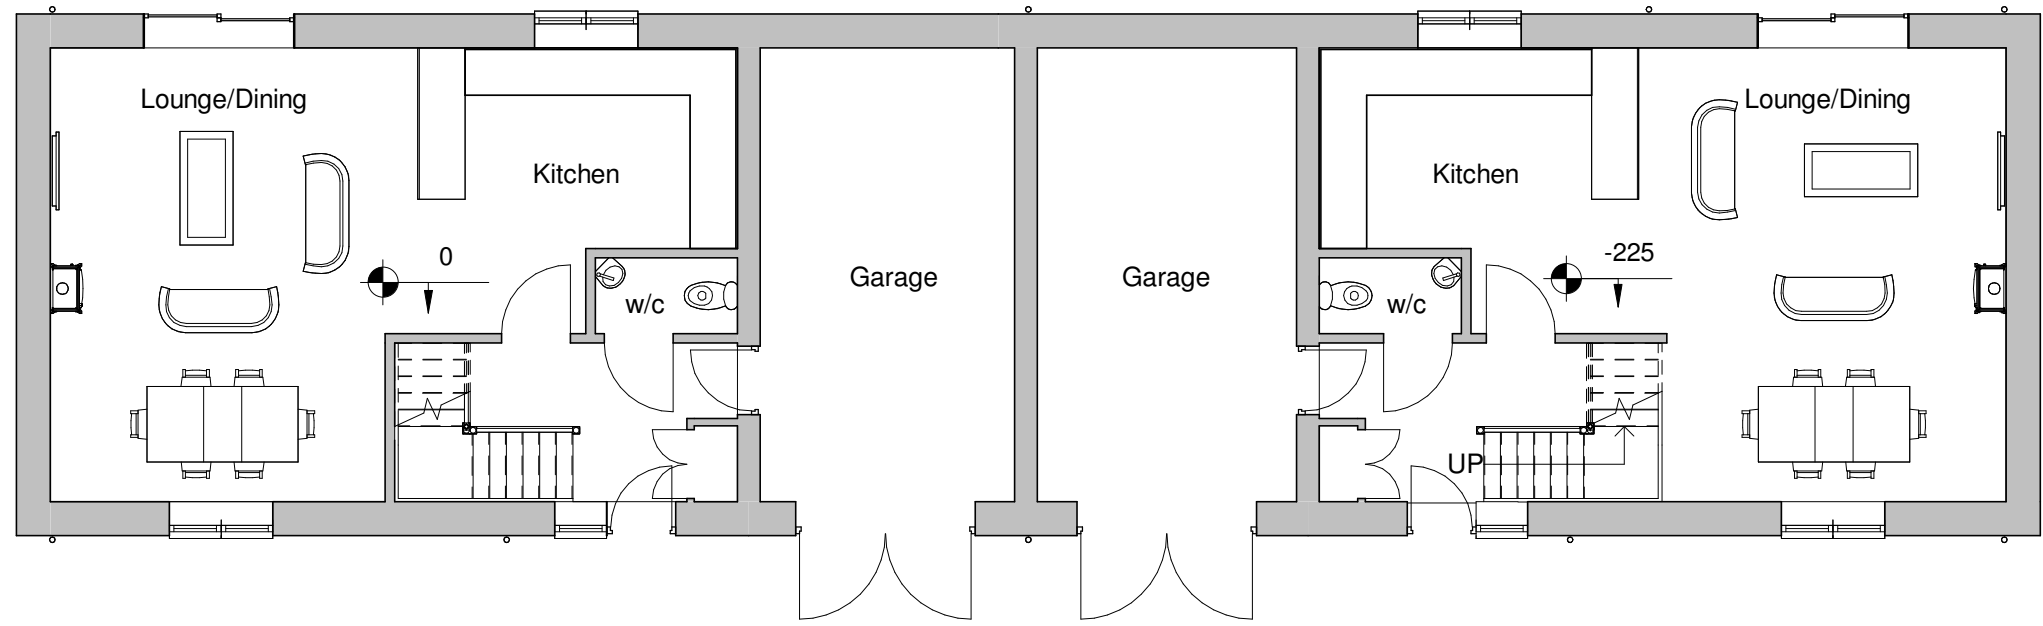

Ground Floor Layout
1 : 100

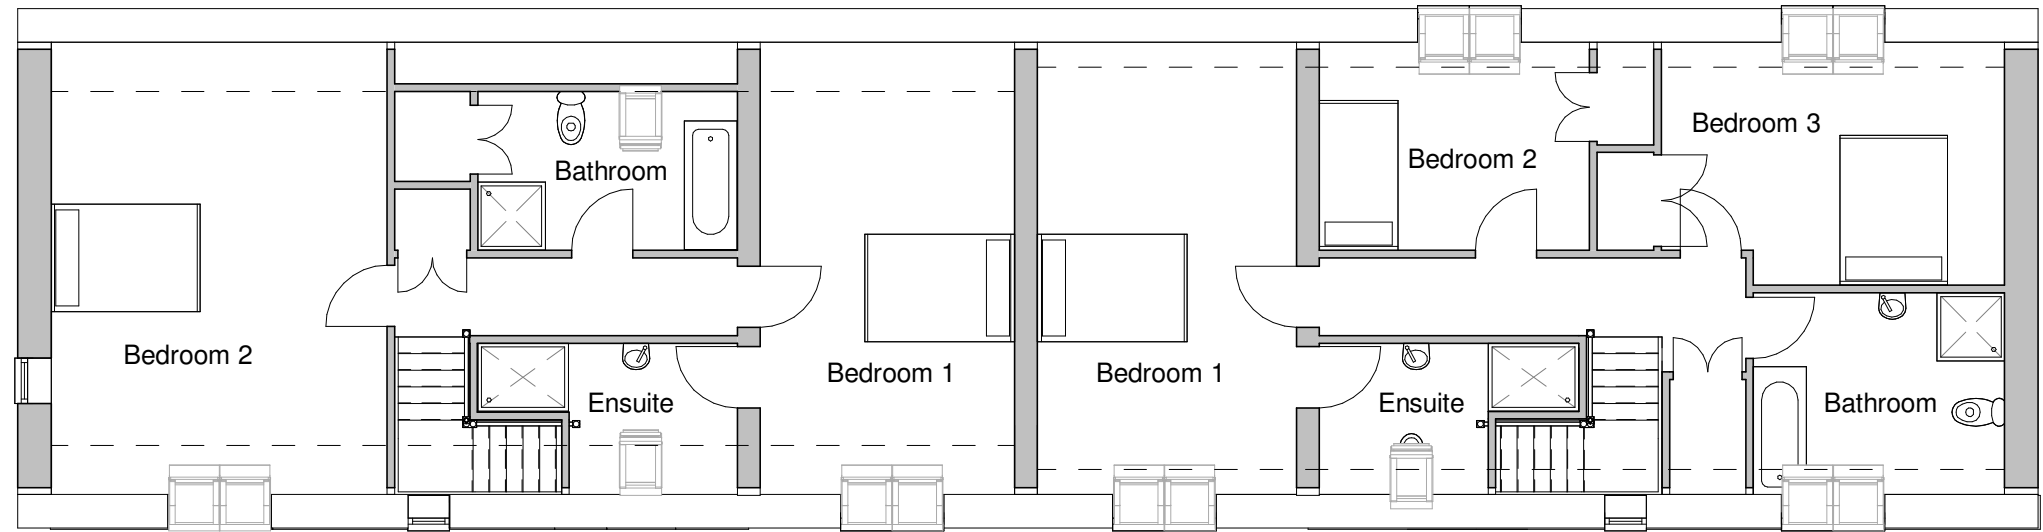

First Floor Layout
1 : 100

Plots 3&4



UNIT 5, WESTWOOD INDUSTRIAL ESTATE, PONTRILAS,
HEREFORD, HR2 0EL
TEL: 01981 240682 FAX: 01981 242926

TITLE Proposed New Dwellings, Exchequer Court,
Thrupton, Herefordshire HR2 9AX
© COPYRIGHT THIS DRAWING MAY NOT BE REPRODUCED OR COPIED

CUSTOMER Whitfield Estate	DRN gcm	JOB No. 5068
SITE ADDRESS Thrupton, Herefordshire, HR2 9AX	DATE 5.2.19	DRG No. EC-P3&4b
	SCALE 1:100	Paper size A1

