




1 NORTH ELEVATION
SCALE - 1:100



2 EAST ELEVATION
SCALE - 1:100



3 SOUTH ELEVATION
SCALE - 1:100

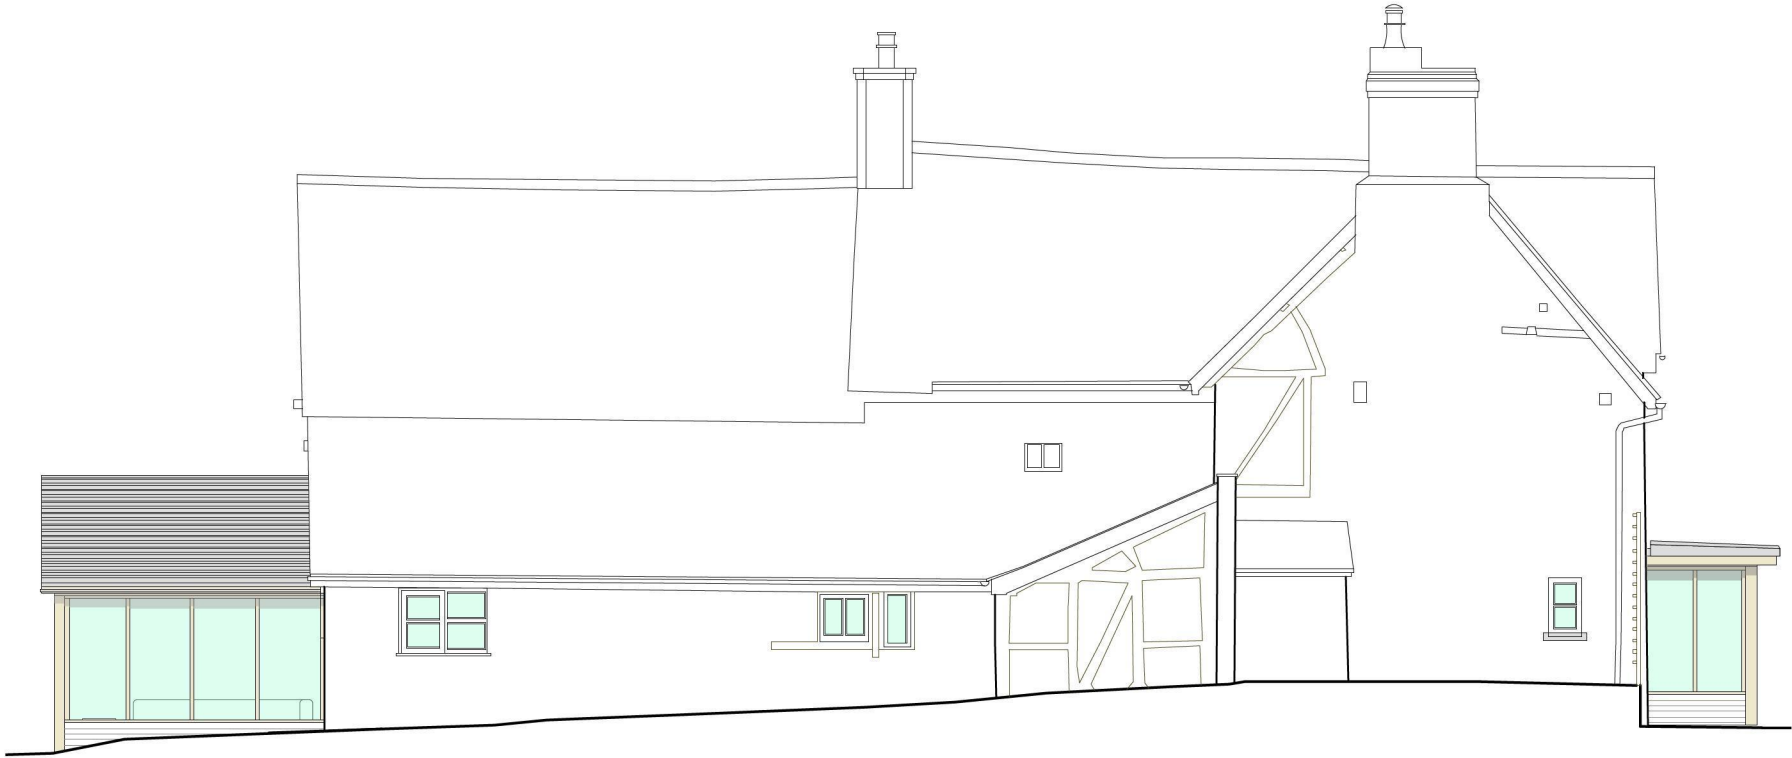

4 WEST ELEVATION
SCALE - 1:100

Revision	Date	Amendment
A	02.09.16	FRENCH WINDOW POSITION CORRECTED
A	02.09.16	INCREASED VERGE OVERHANG / CODE 5 LEAD TO 6

PLANNING AND LISTED BUILDING APPLICATION

communion
AWARD WINNING ARCHITECTS

Contact:
STUDIO 1, THE GRANGE
SHELWICK, HEREFORD,
HR1 3AW
T. 01432 344300
INFO@COMMUNIONDESIGN.COM
WWW.COMMUNIONDESIGN.COM

Notes:
1. DO NOT SCALE OFF THIS DRAWING
2. REPORT DISCREPANCIES TO THE ARCHITECT
3. THIS DRAWING IS TO BE READ WITH ALL
RELEVANT SPECIFICATIONS AND OTHER
INFORMATION ISSUED BY THE ARCHITECT,
ENGINEERS & OTHER SPECIALISTS
4. THIS DRAWING IS COPYRIGHTED TO
COMMUNION LTD

Drawing Title:

PROPOSED ELEVATIONS

Client:
J HUDSON & T FITZGERALD

Project:
THE WHITE HOUSE - EATON BISHOP

Job No:	Job Stage:	Drawing No:	Rev:
A.216	13.01	P.50	A
Drwn by:	Chkd by:	Scale:	Date:
AJC	AJC	1:100 @ A3	20.02.16