



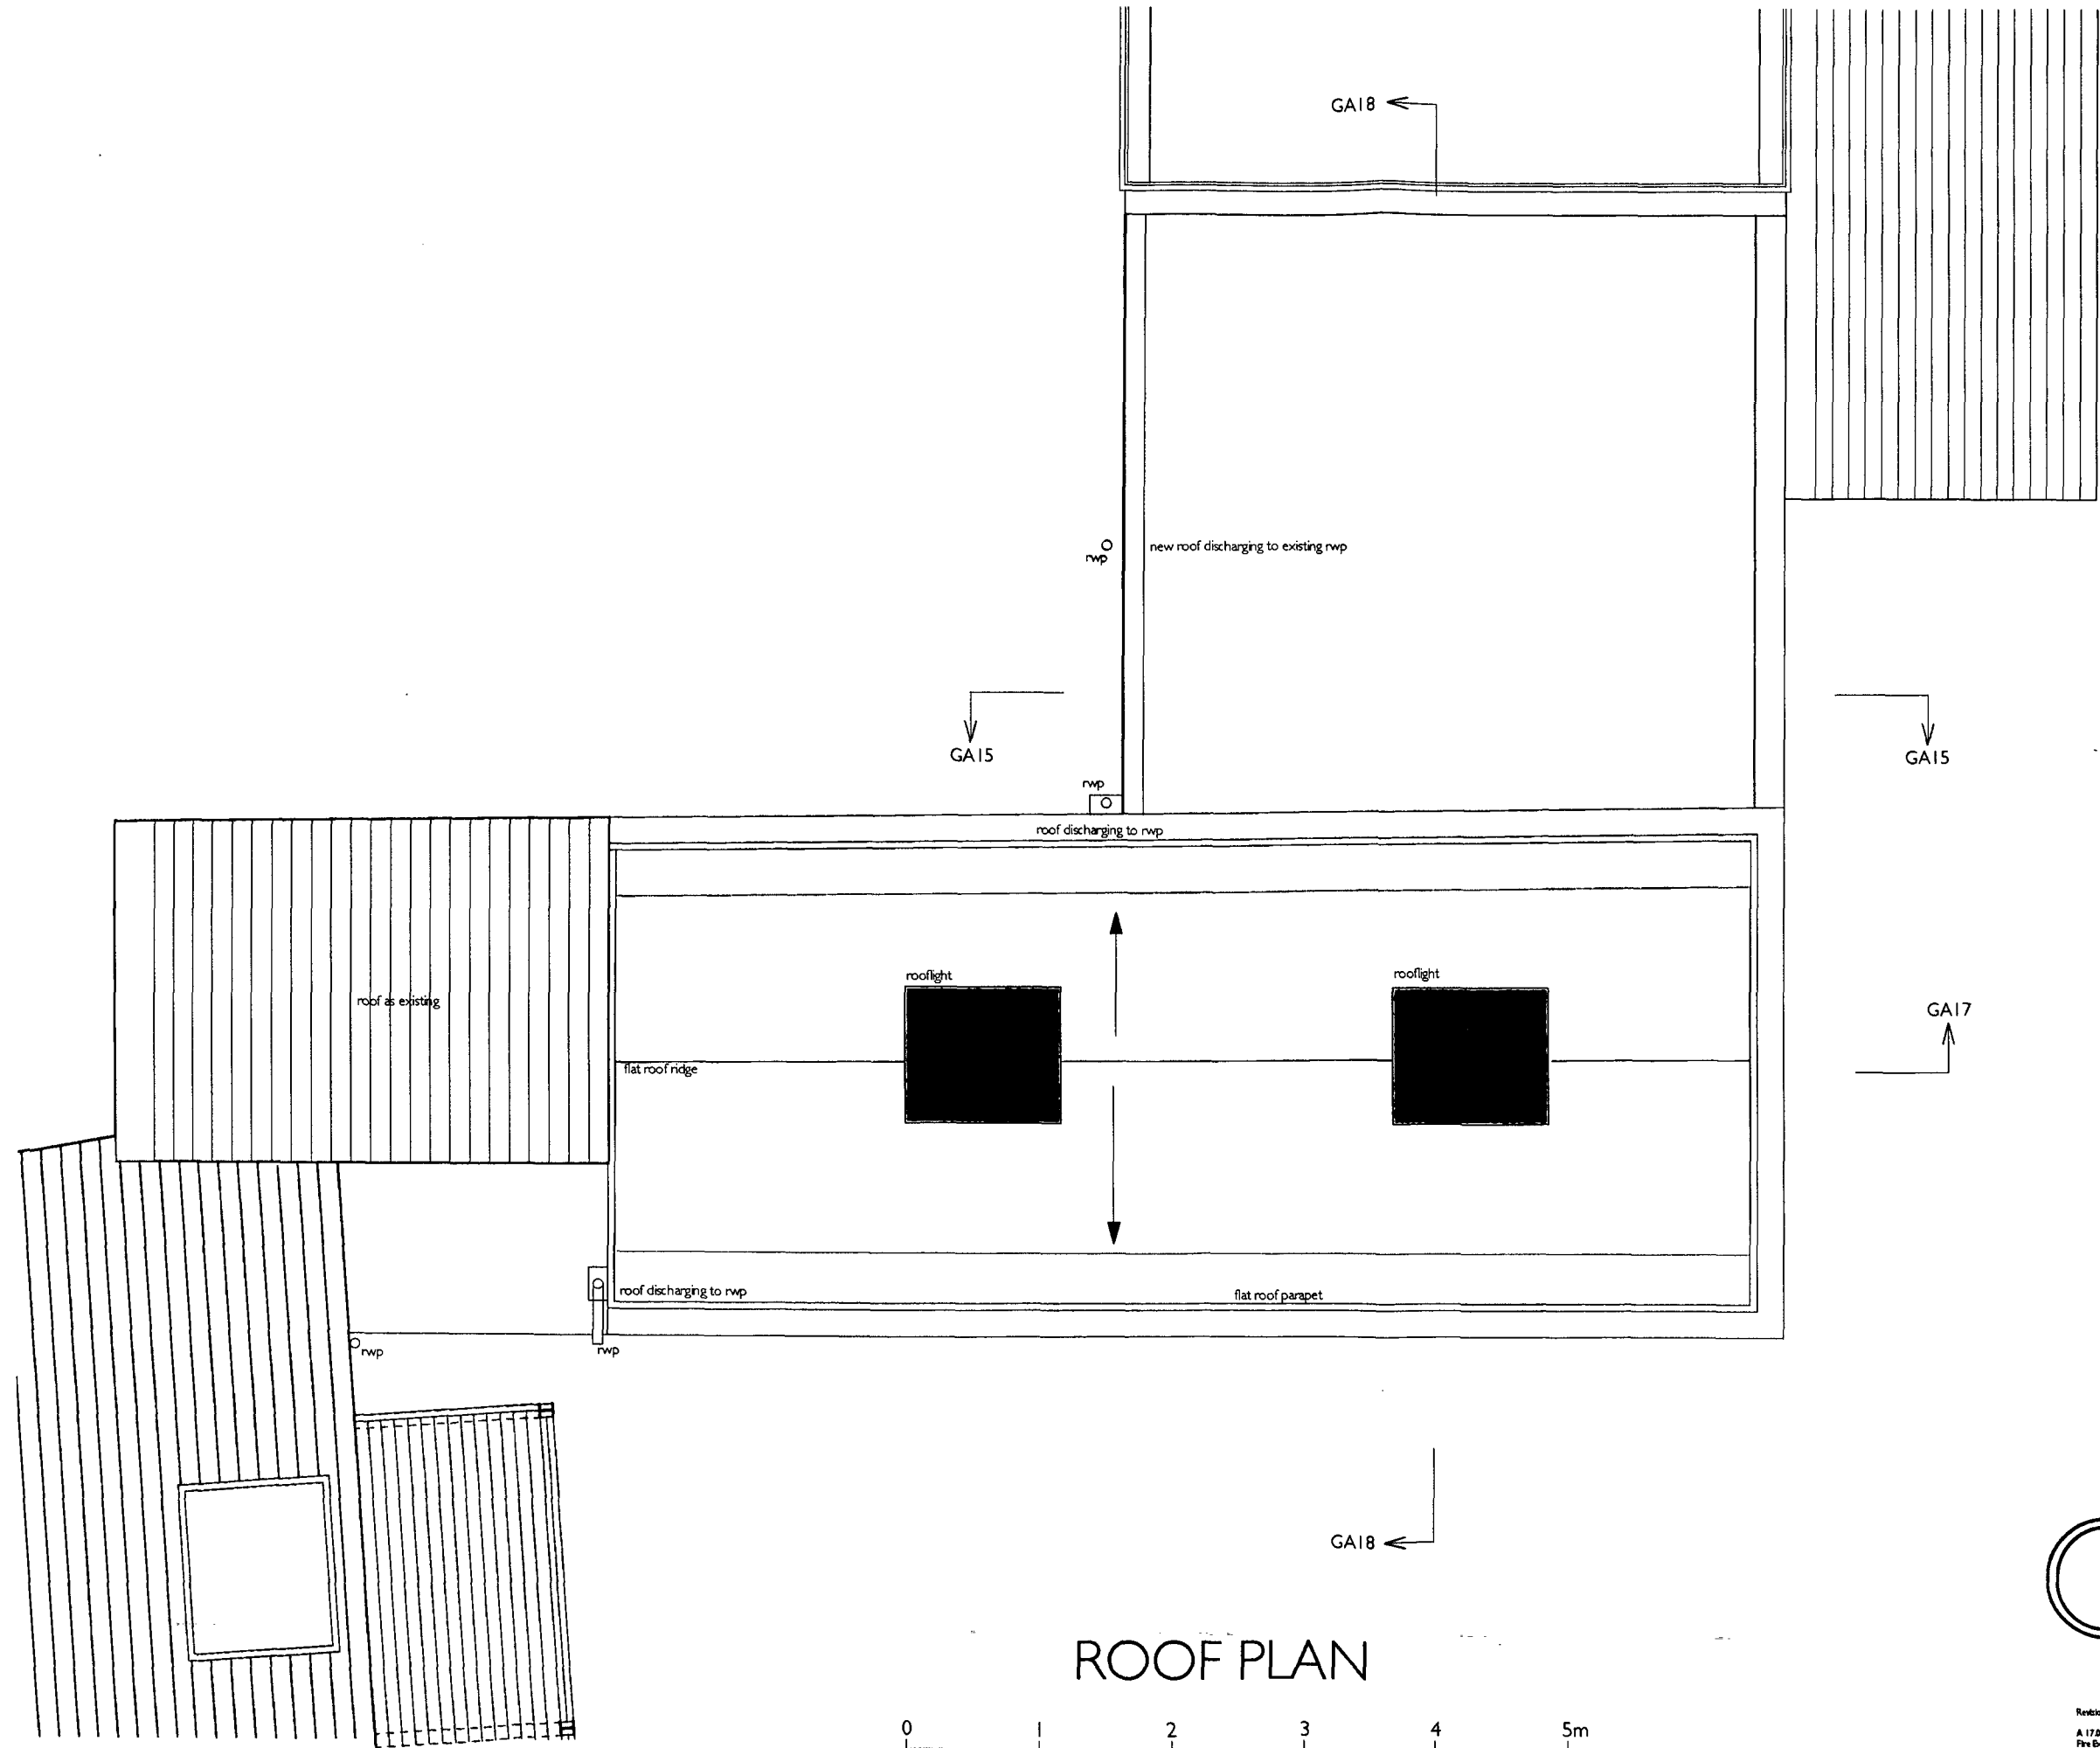

- Concrete capping 
- Existing solid brick walling 
- New Brickwork 
- Thermal Insulation (See Specification for details) 
- Acoustic Insulation (See Specification for details) 
- Drainage run (Below ground) 
- Drainage run (Above ground) 
- Blockwork walling 
- Studwork walling 
- Existing walling to be demolished 

ROOF PLAN

 

HEREFORDSHIRE COUNCIL
PLANNING SERVICES
DEVELOPMENT CONTROL
7 - MAY 2013
To _____
Ack'd _____ File _____

GA13

Revisions
A 17.03.12
Fire Exit signage added
and Fire Door designation
B 02.12.12
Steel frame deleted
General updates

Proposed Extension to Pritchards Menwear
9 King Street, Hereford
Roof Plan as Proposed
Drawing no. 99319.GA13B
Scale 1:50 at A3, 1:25 at A1
February 2013

